




**PROJECT**

Minor Use Permit  
Templeton Farms / DRC2014-00075



**EXHIBIT**

Vicinity Map

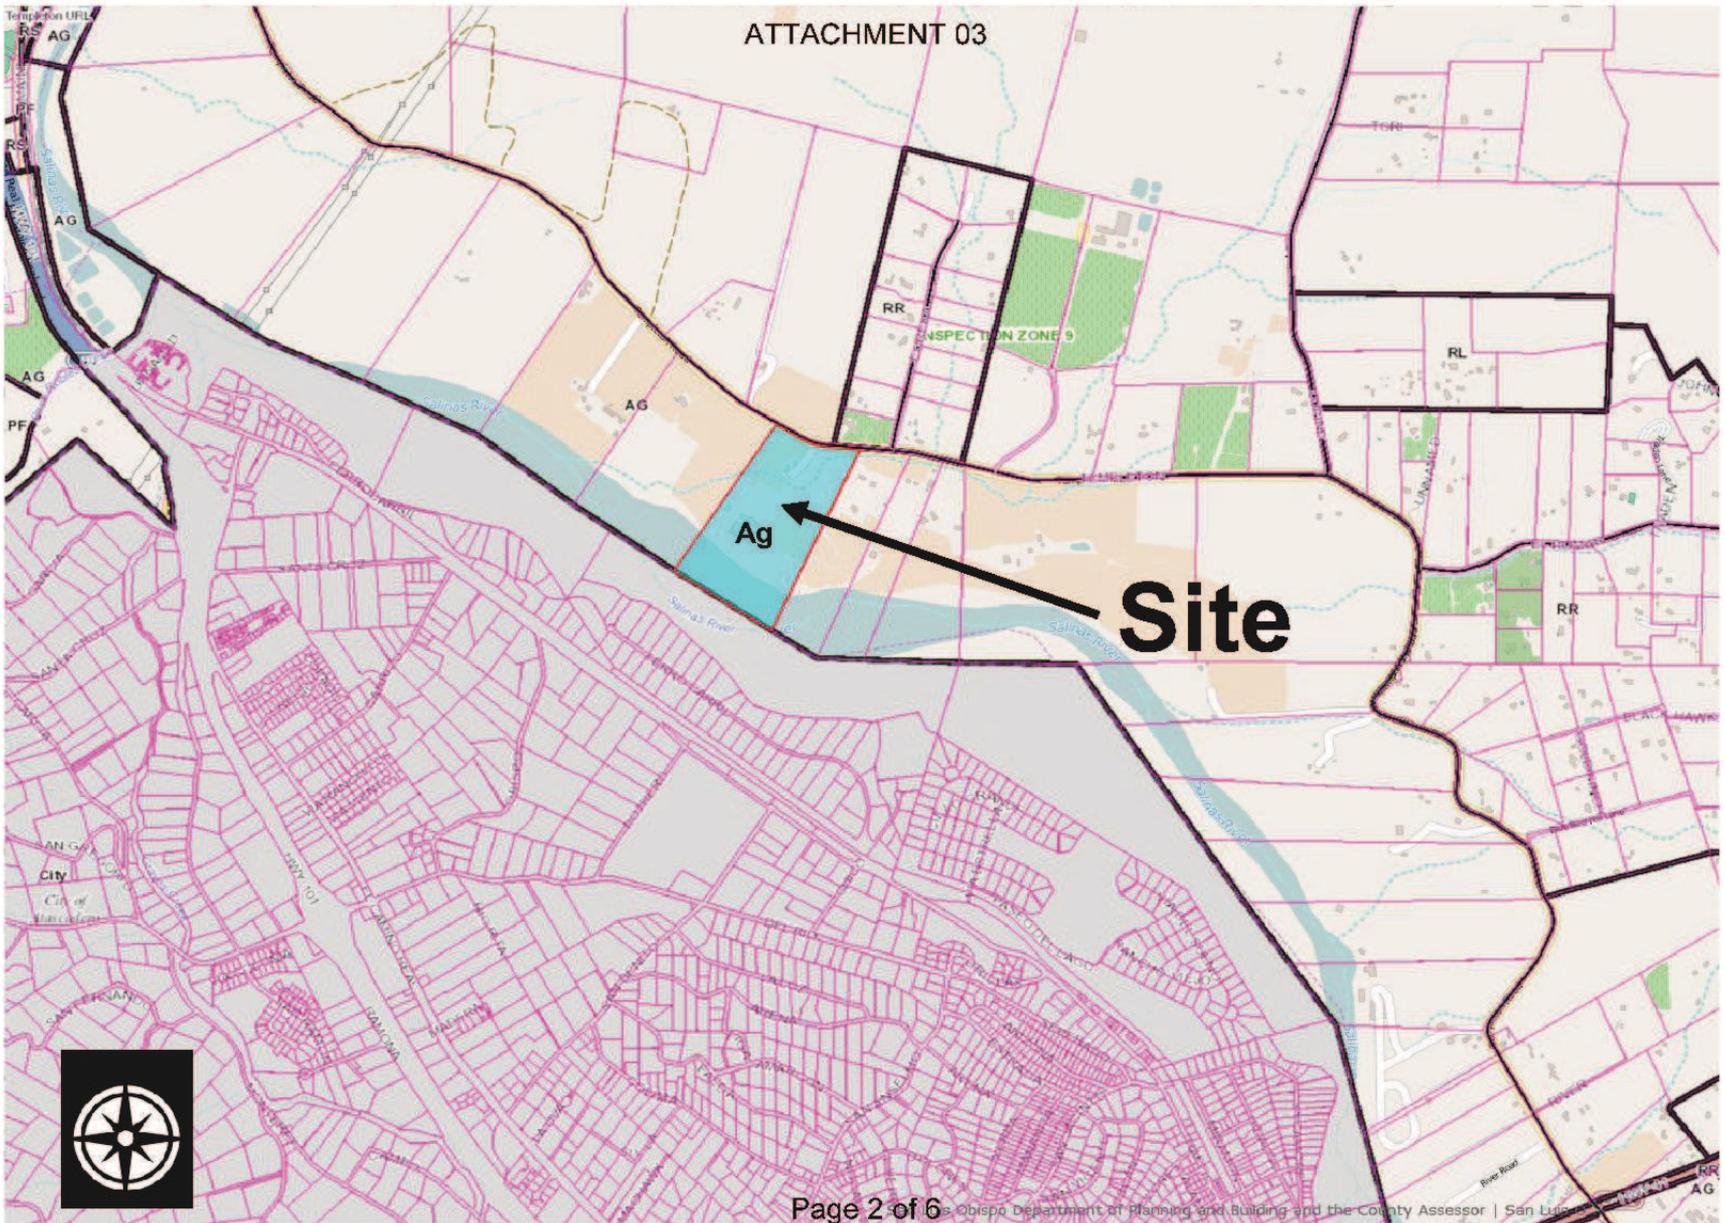

**PROJECT**

Minor Use Permit  
Templeton Farms / DRC2014-00075



**EXHIBIT**

Land Use Category Map

**Project Site**

**PROJECT**


Minor Use Permit  
Templeton Farms / DRC2014-00075



**EXHIBIT**

Aerial Photograph

ATTACHMENT 03

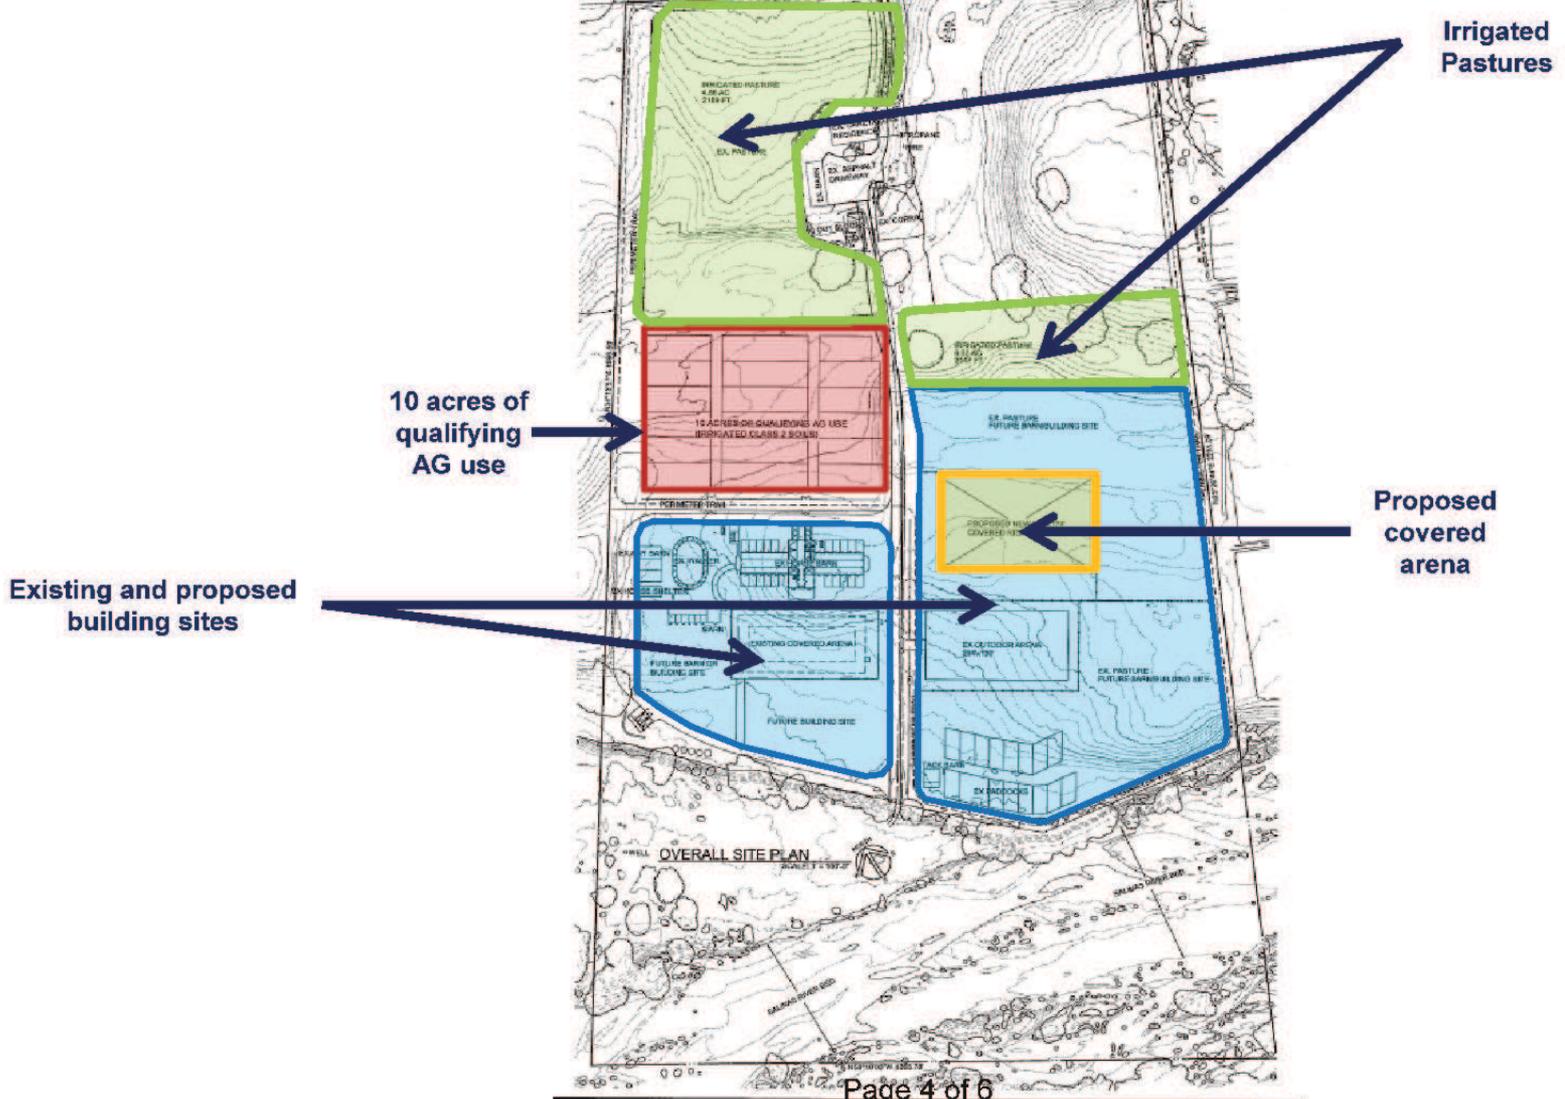


PROJECT

Minor Use Permit  
Templeton Farms / DRC2014-00075



EXHIBIT

Site Plan

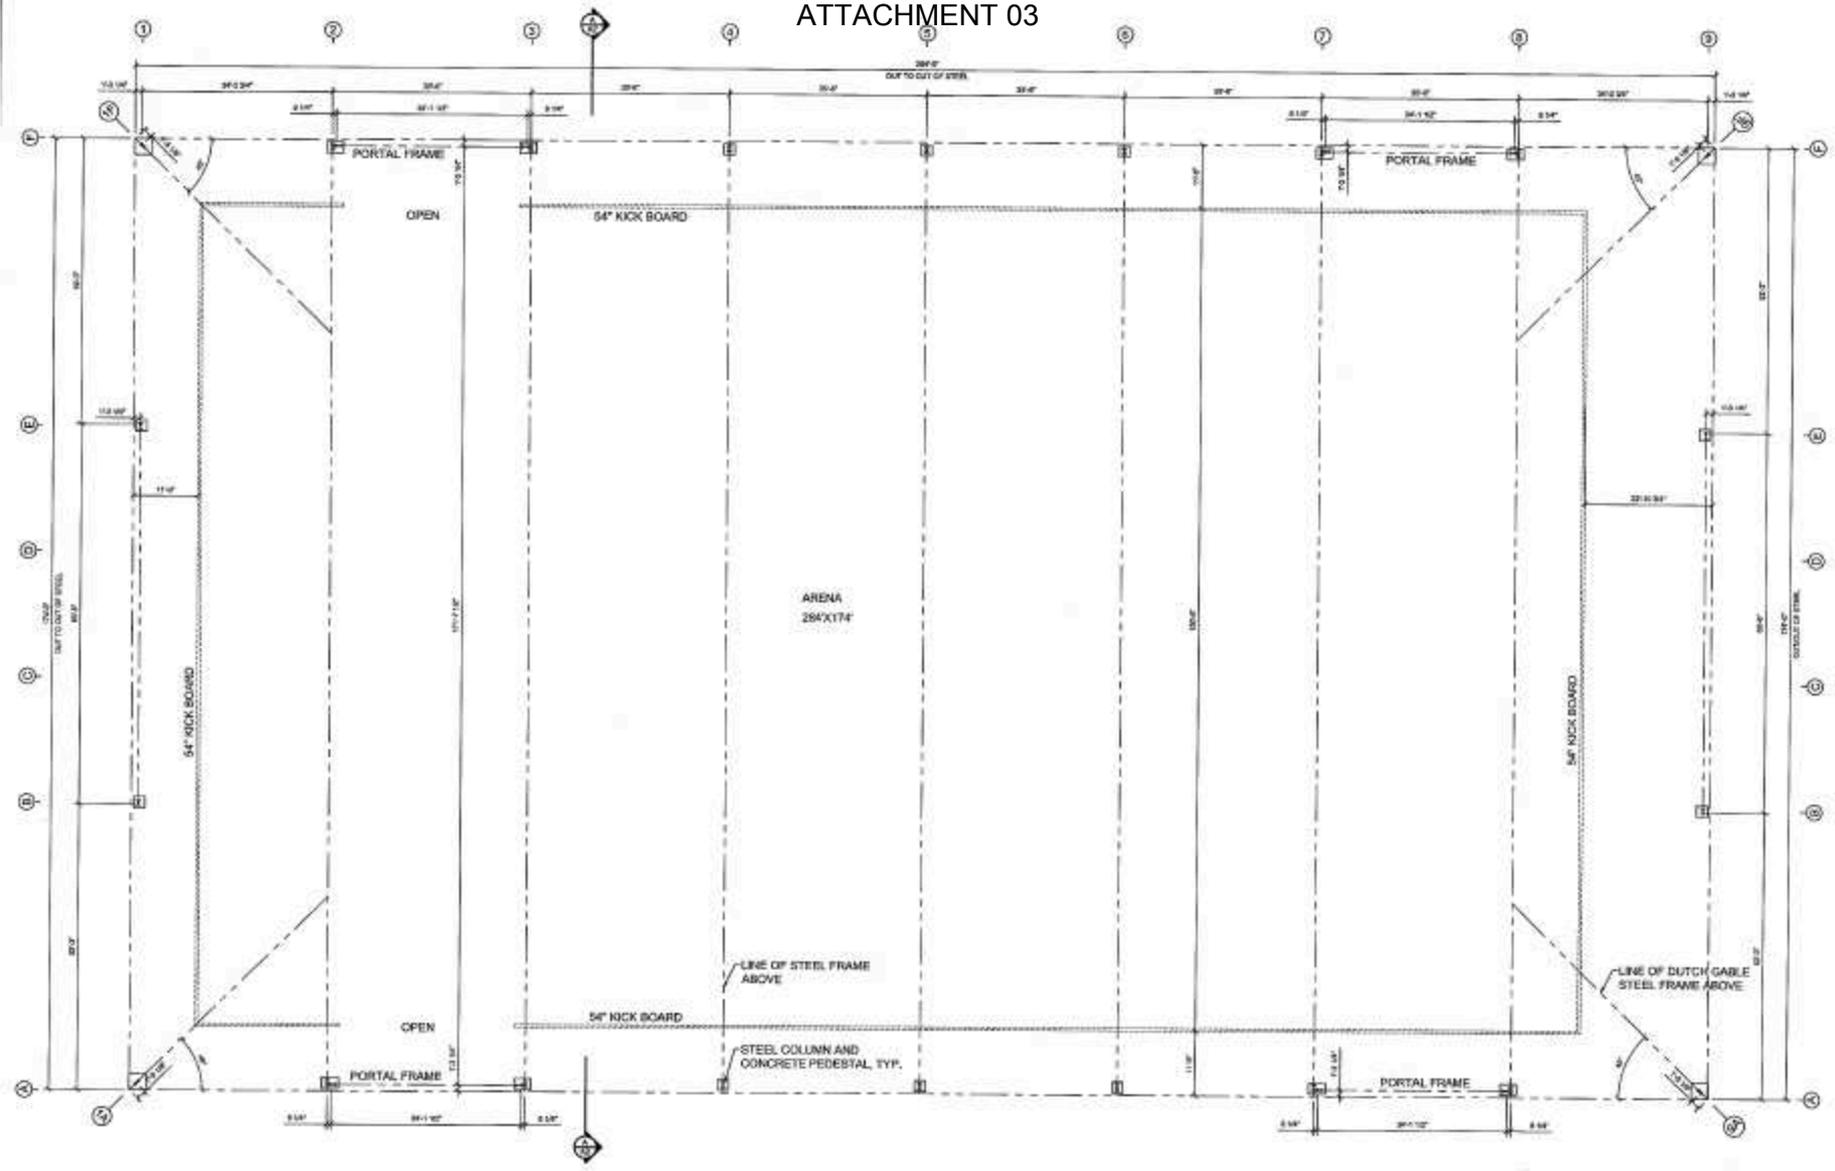

**PROJECT**


Minor Use Permit  
Templeton Farms / DRC2014-00075




**EXHIBIT**

Covered Arena Floor Plan

ATTACHMENT 03

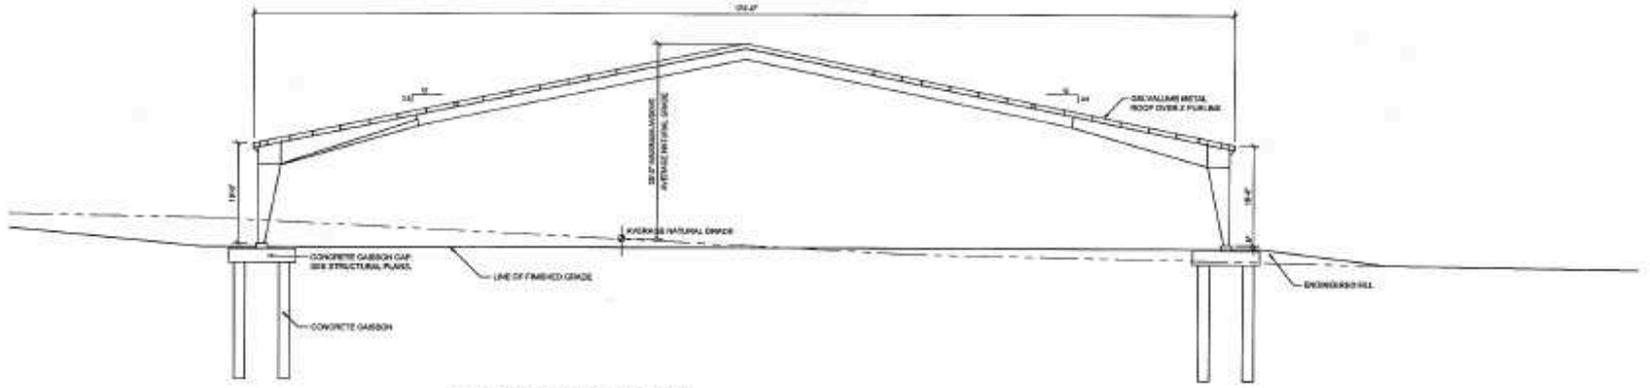

SECTION A THROUGH COVERED ARENA  
SCALE: 3/32" = 1'-0"

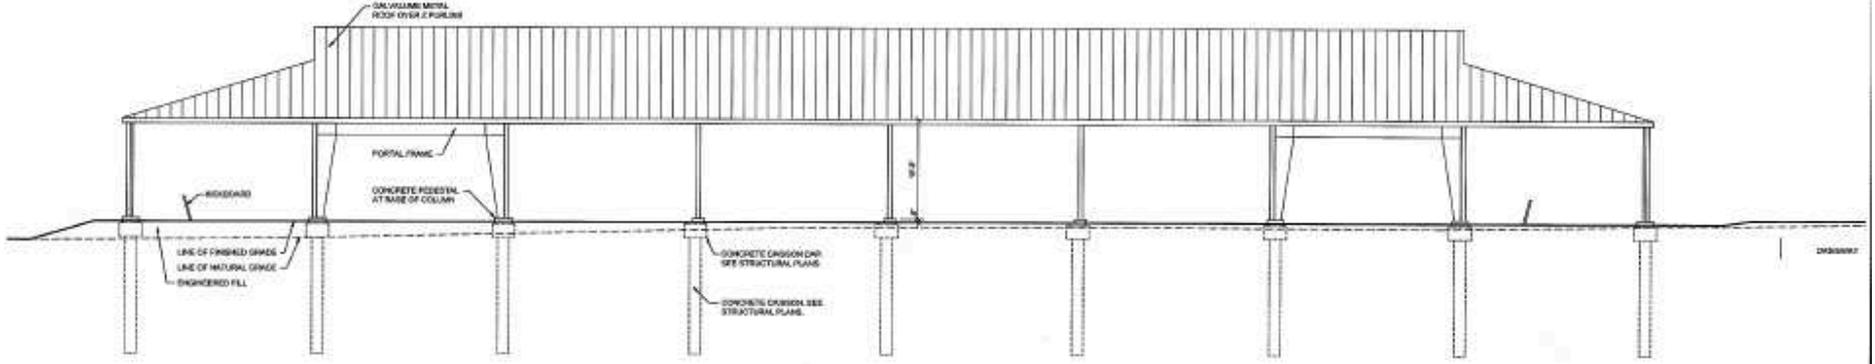

SOUTH ELEVATION ARENA  
NORTH-SOUTH ELEVATION  
SCALE: 3/32" = 1'-0"

