

COUNTY OF SAN LUIS OBISPO, CALIFORNIA
 PUBLIC WORKS DEPARTMENT
 DESIGN DIVISION

*PEDESTRIAN BRIDGE CONSTRUCTION
 AND
 CHANNEL GRADING PLAN
 FOR
 THE MEADOW CREEK DIVERSION CHANNEL,
 PROJECT NO. 552R235649*

INDEX OF SHEETS


SHEET NO. 1	TITLE SHEET
SHEET NO. 2	PEDESTRIAN BRIDGE PLAN
SHEET NO. 3	PEDESTRIAN BRIDGE ELEVATION
SHEET NO. 4	TYPICAL CROSS SECTION
SHEET NO. 5	CENTER RAIL SUPPORT CROSS SECTION
SHEET NO. 6	FOOTING DETAIL



Prepared By:

PUBLIC WORKS



SAN LUIS OBISPO COUNTY

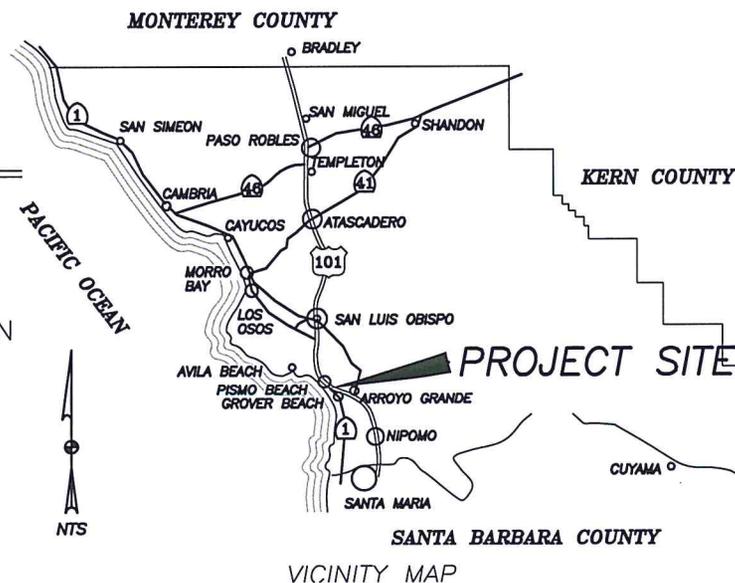

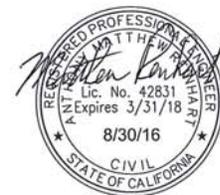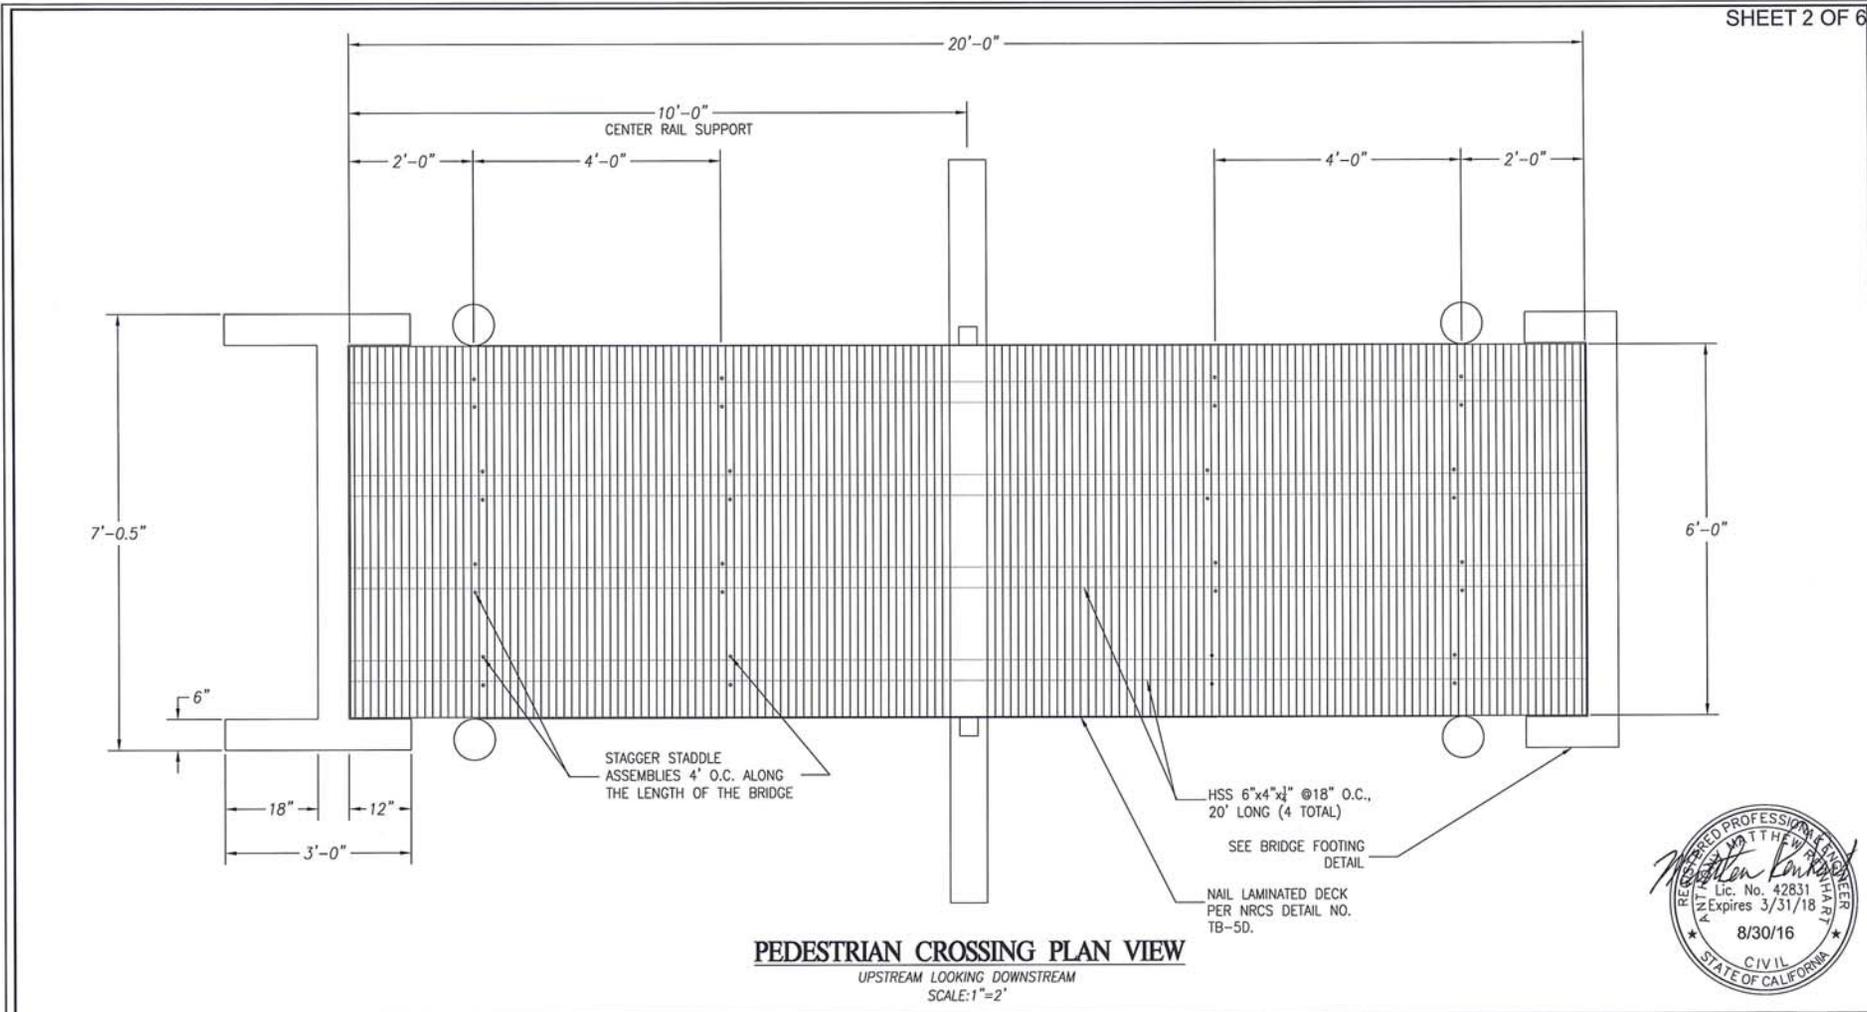


Prepared By:

PUBLIC WORKS

SAN LUIS OBISPO COUNTY


 SCALE: 1" = 2'

ELEVATION - NEW PEDESTRIAN BRIDGE
PISMO PEDESTRIAN CROSSING MEADOW CREEK
 PISMO BEACH, CA

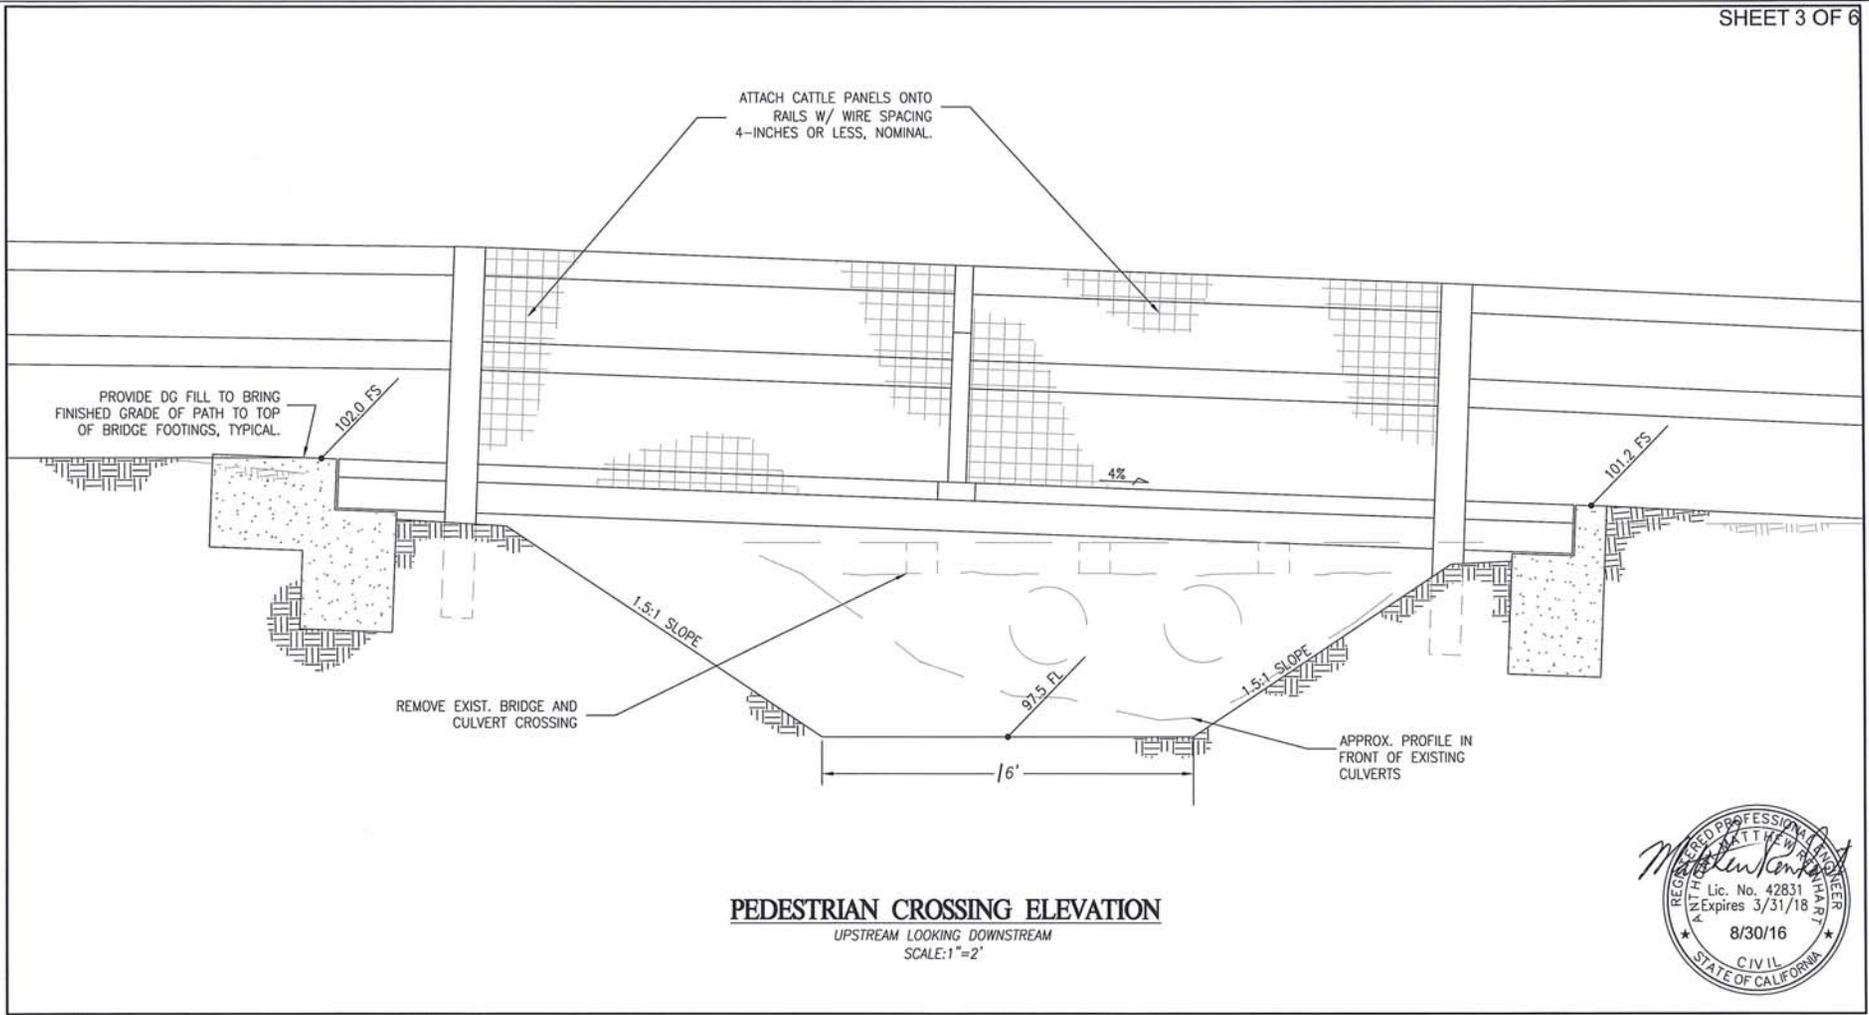

PEDESTRIAN CROSSING ELEVATION
 UPSTREAM LOOKING DOWNSTREAM
 SCALE: 1" = 2'




Prepared By:
PUBLIC WORKS

SAN LUIS OBISPO COUNTY

SCALE: 1" = 2'

ELEVATION - NEW PEDESTRIAN BRIDGE
PISMO PEDESTRIAN CROSSING MEADOW CREEK
 PISMO BEACH, CA

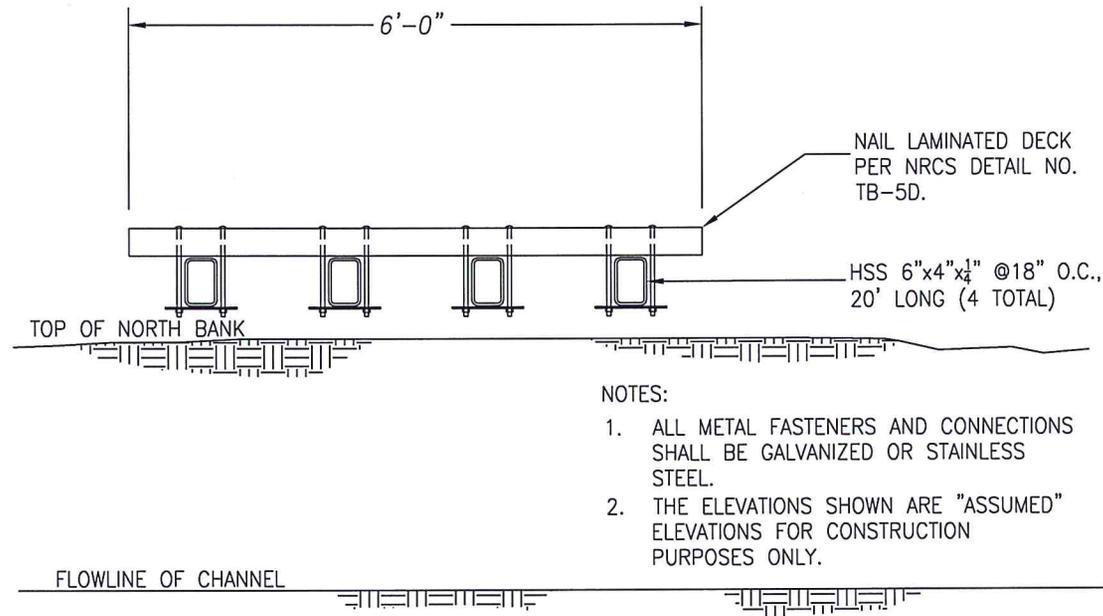

TYPICAL CROSS SECTION


LOOKING NORTH
SCALE: 1"=2'



Prepared By:



TYPICAL CROSS SECTION
PISMO PEDESTRIAN CROSSING MEADOW CREEK
PISMO BEACH, CA

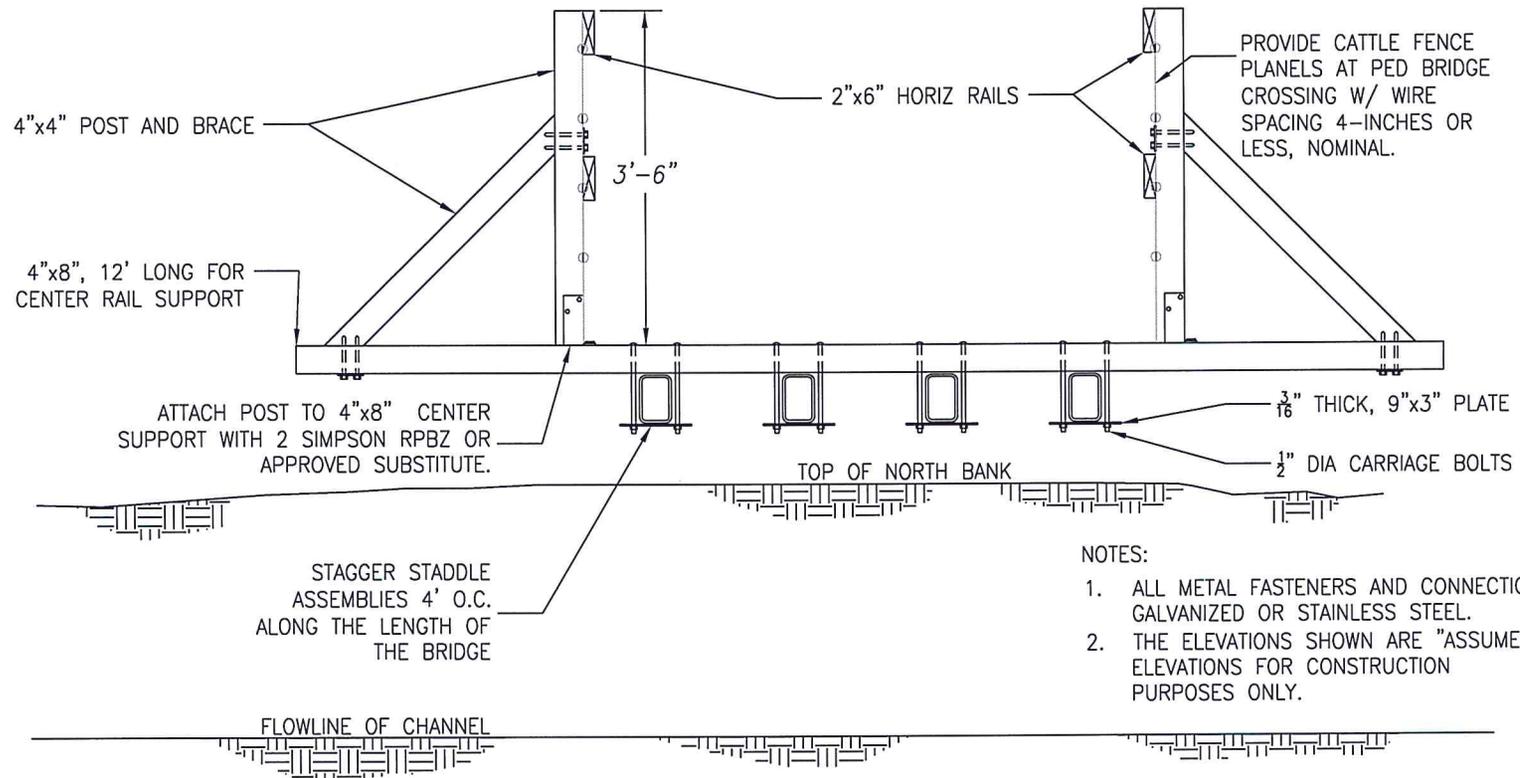


- NOTES:
1. ALL METAL FASTENERS AND CONNECTIONS GALVANIZED OR STAINLESS STEEL.
 2. THE ELEVATIONS SHOWN ARE "ASSUMED" ELEVATIONS FOR CONSTRUCTION PURPOSES ONLY.

CROSS SECTION AT CENTER RAIL SUPPORTS


LOOKING NORTH
SCALE: 1"=2'



Prepared By:

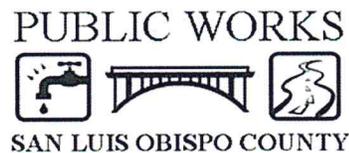

CROSS SECTION AT CENTER RAIL SUPPORT
PISMO PEDESTRIAN CROSSING MEADOW CREEK
PISMO BEACH, CA

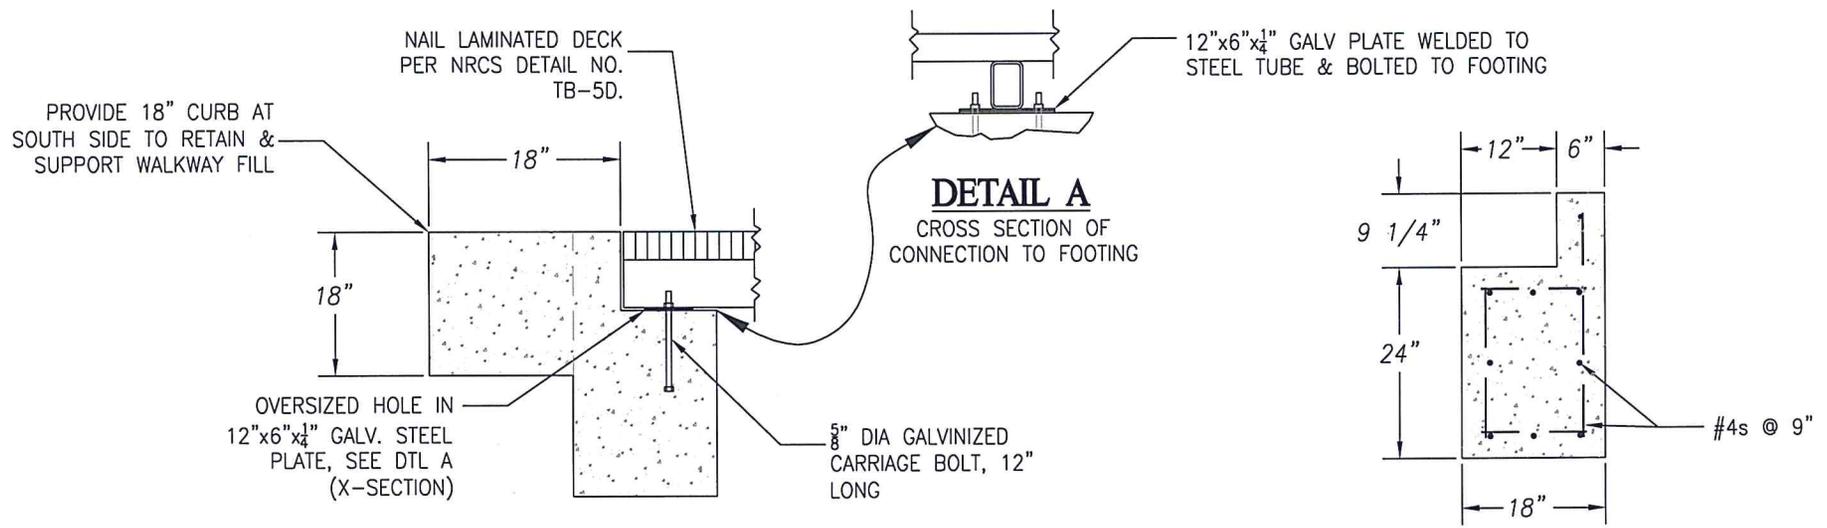

SOUTH FOOTING DETAILS

TYPICAL FOOTING REBAR DETAILS

NOTES:


1. ALL METAL FASTENERS AND CONNECTIONS GALVANIZED OR STAINLESS STEEL.
2. THE ELEVATIONS SHOWN ARE "ASSUMED" ELEVATIONS FOR CONSTRUCTION PURPOSES ONLY.

BRIDGE FOOTING DETAILS

SCALE: 1"=2'



Prepared By:

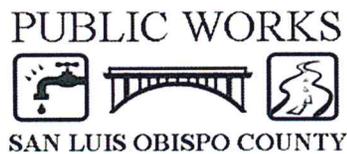

PEDESTRIAN BRIDGE FOOTING DETAIL
PISMO PEDESTRIAN CROSSING MEADOW CREEK
 PISMO BEACH, CA