


PROJECT
General Plan Conformity Report
Trail Easement / DTM2015-00002




EXHIBIT
Vicinity Map

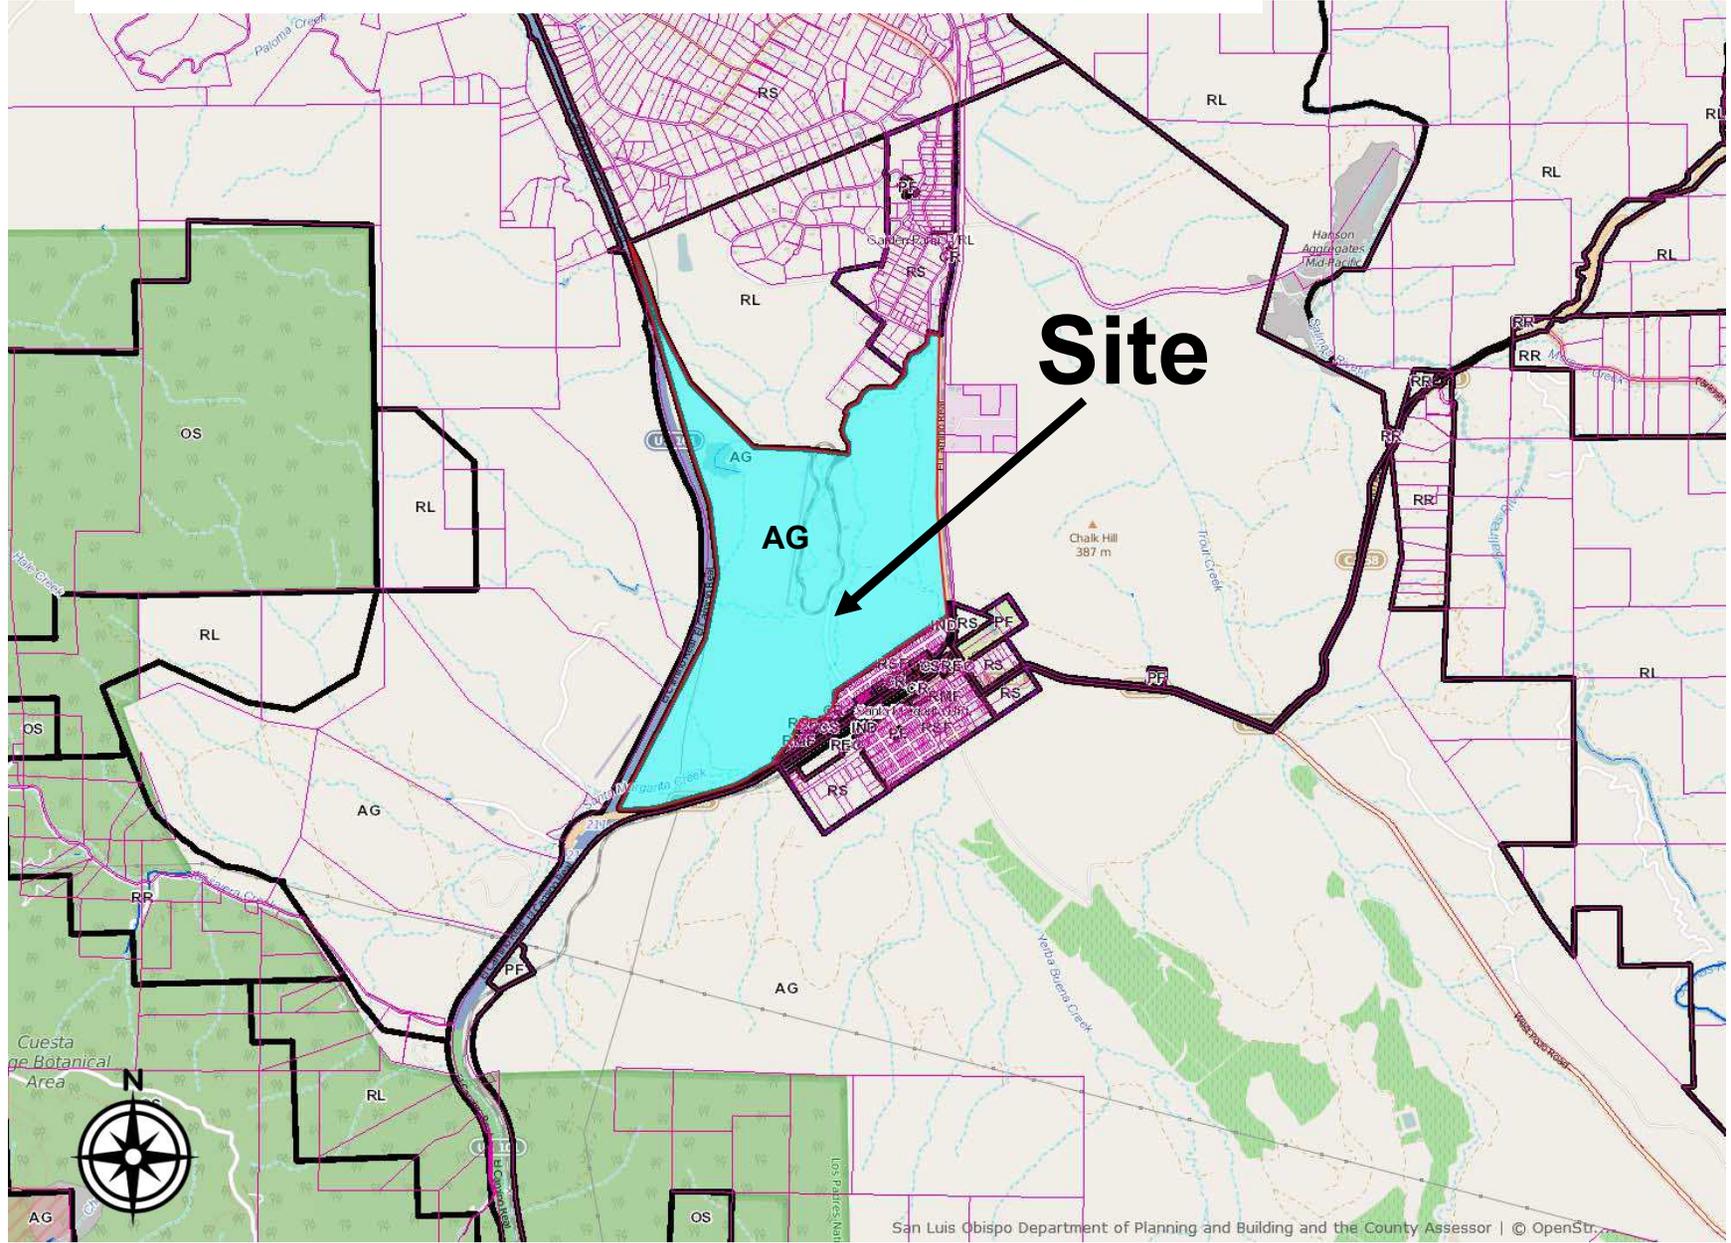

PROJECT
General Plan Conformity Report
Trail Easement / DTM2015-00002




EXHIBIT
Land Use Category Map

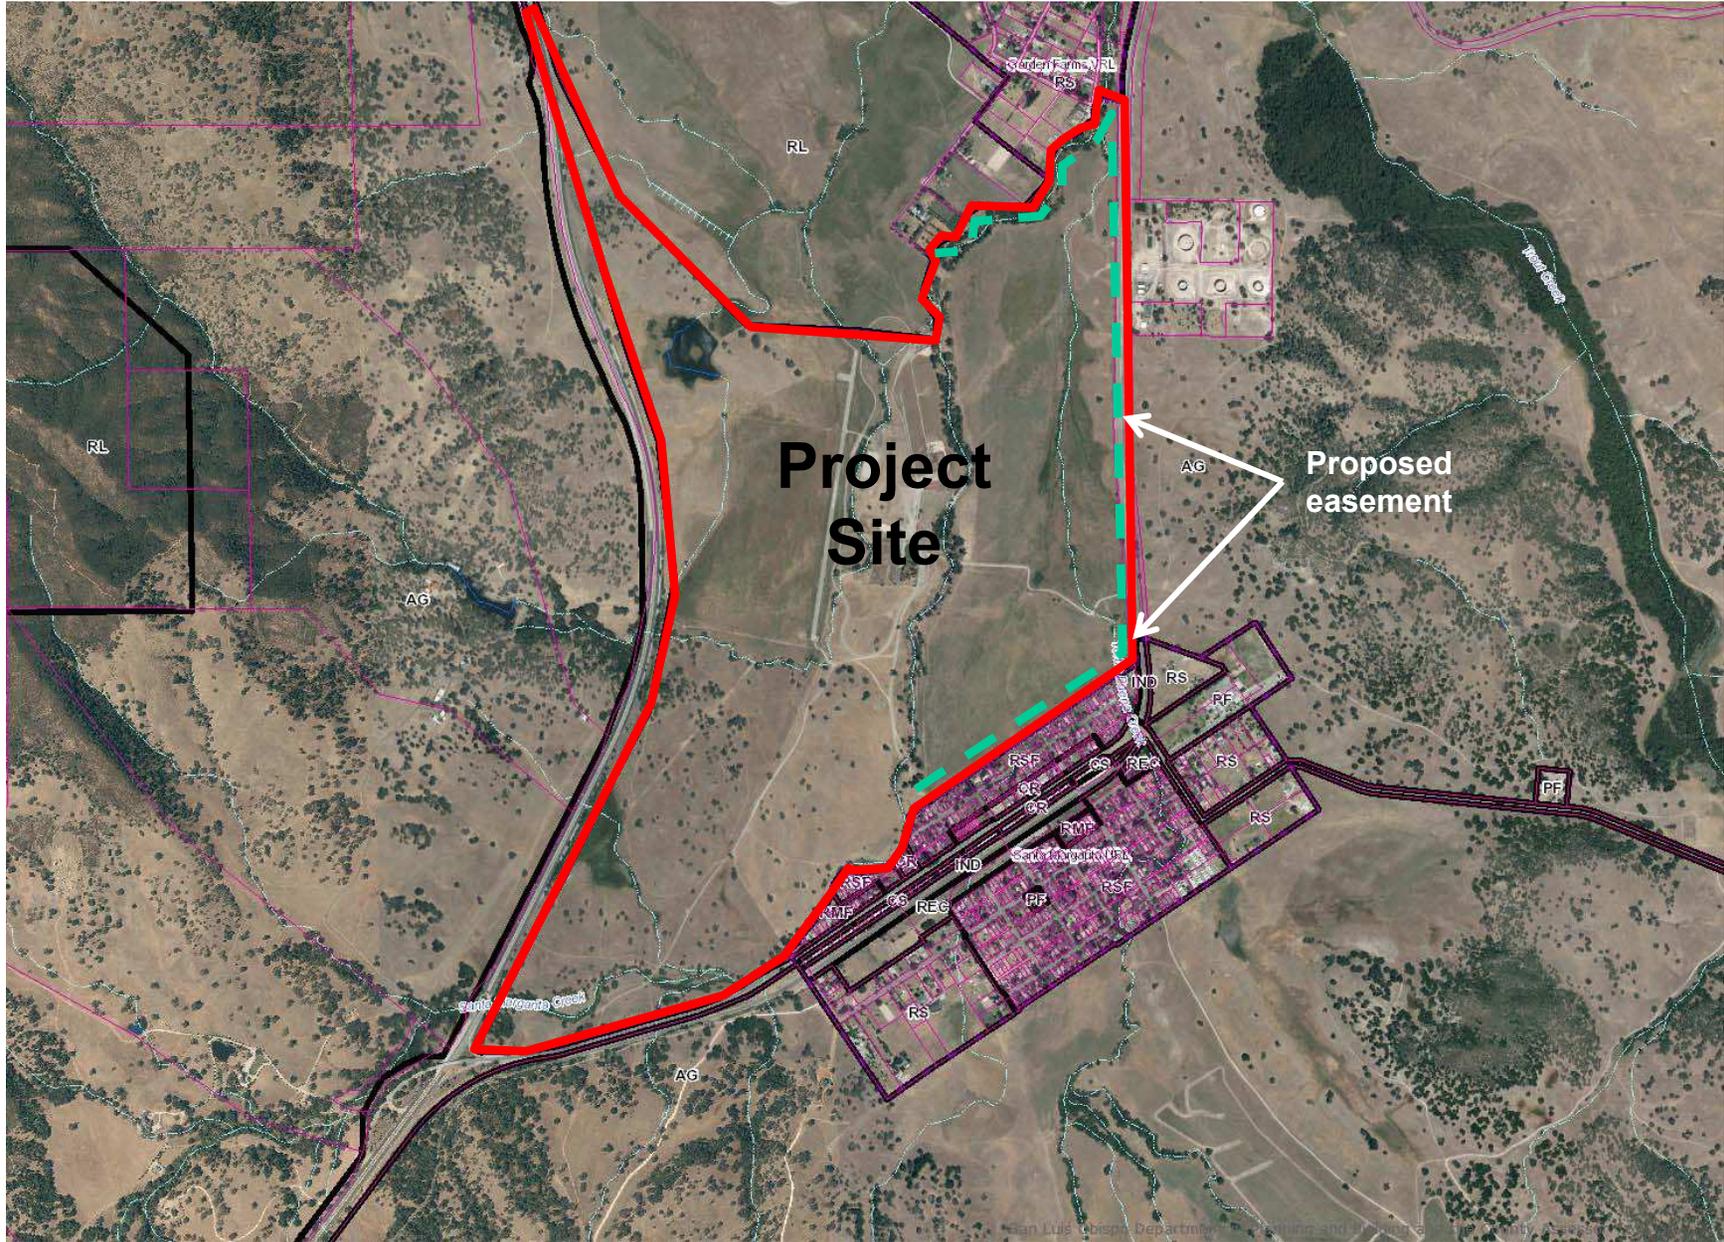

PROJECT
General Plan Conformity Report
Trail Easement / DTM2015-00002



EXHIBIT
Aerial Photograph

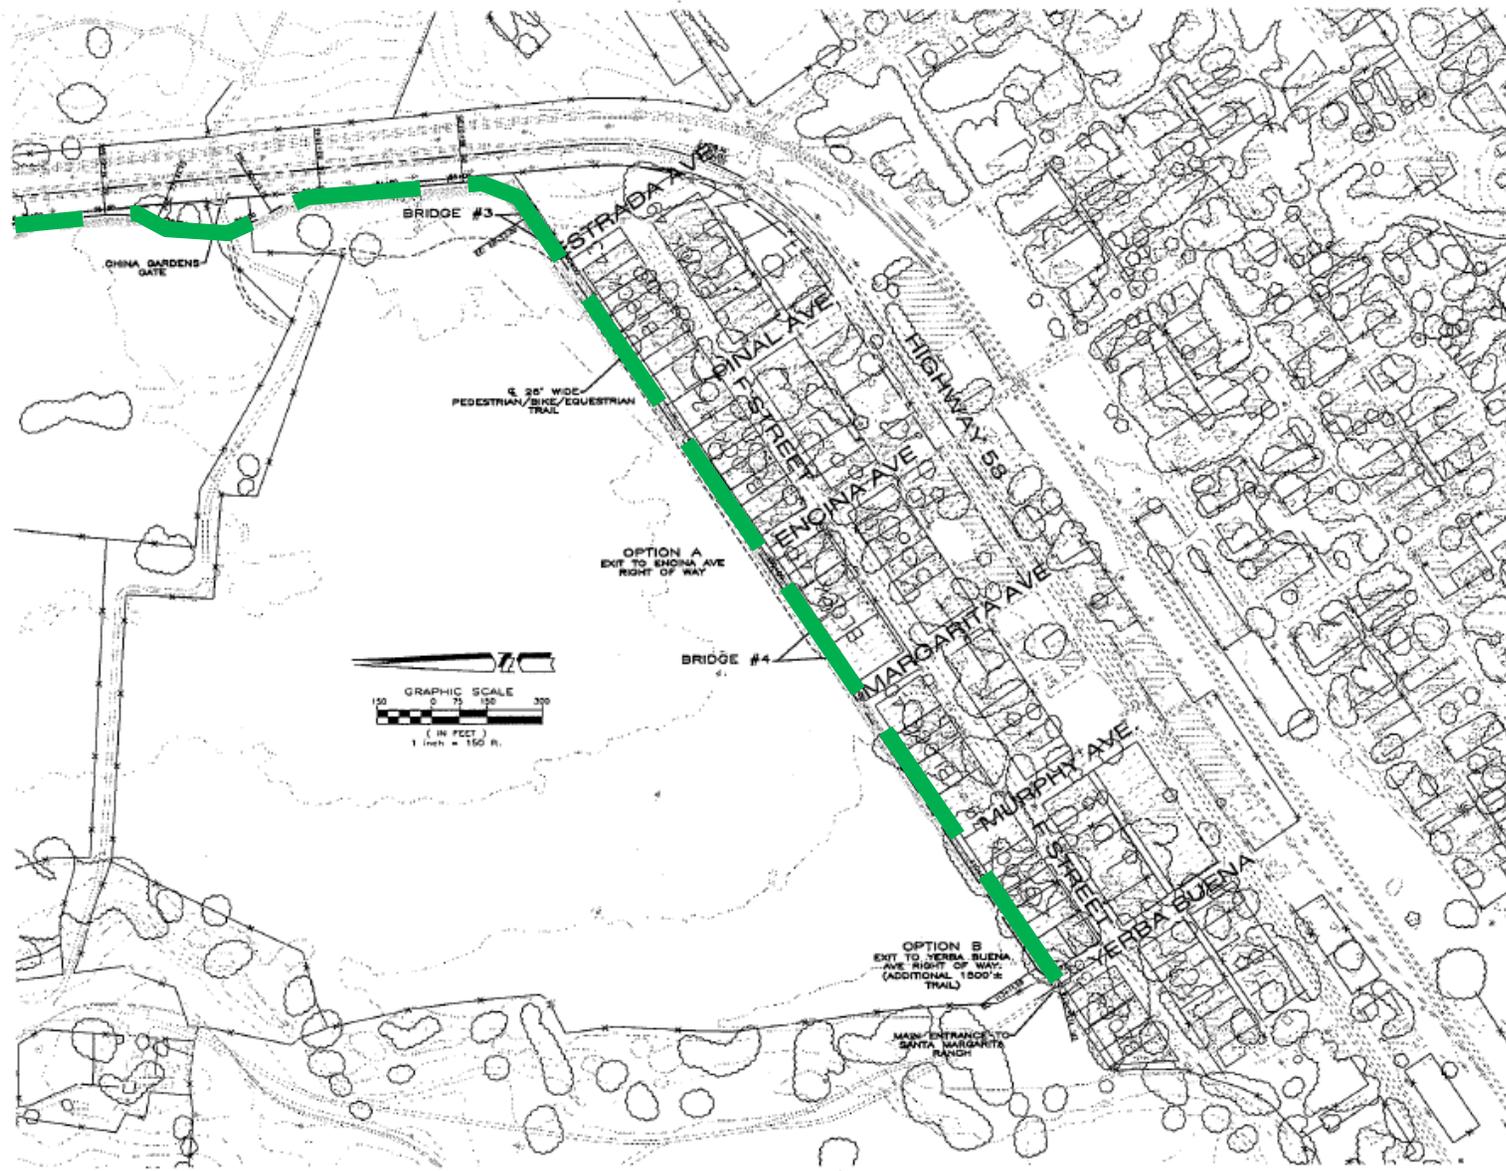

PRELIMINARY ALIGNMENT
 JUAN BAUTISTA DE ANZA NATIONAL
 HISTORIC TRAIL
 PORTION OF SANTA MARGARITA RANCH
 AT THE REQUEST OF SLOPOST

MARCH 2013 SCALE: 1"=150'
 MICHAEL B. STANTON, PLS 5700
 25845 GULFWOOD ST, SUITE 2
 SAN LUIS OBISPO, CA 95401
 805-354-1880
 JOB No. 13-017


PROJECT

General Plan Conformity Report
Trail Easement / DTM2015-00002



EXHIBIT

Site Plan

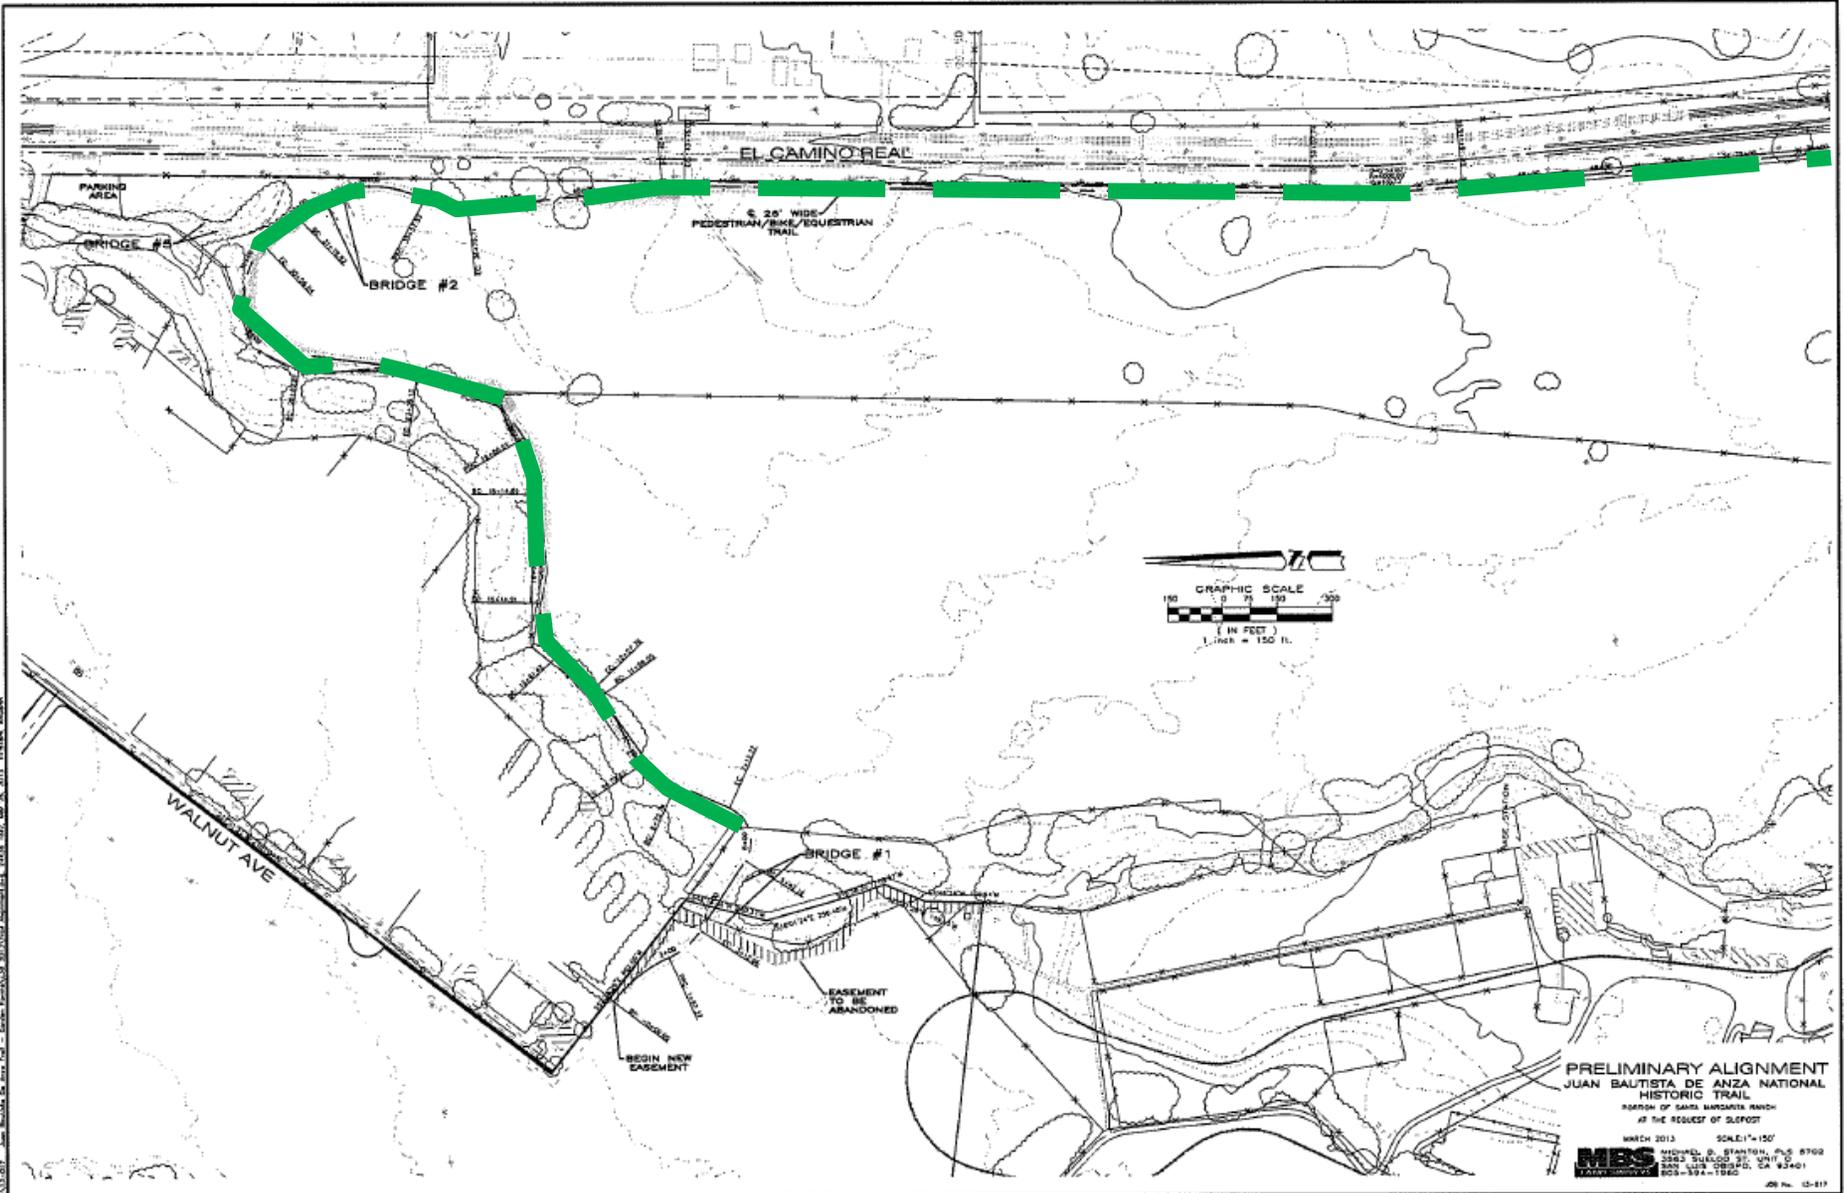

PROJECT
 General Plan Conformity Report
 Trail Easement / DTM2015-00002



EXHIBIT
 Site Plan