


PROJECT
SLO County MUP (Jim Miller Park)
DRC2014-00156



EXHIBIT
Vicinity Map

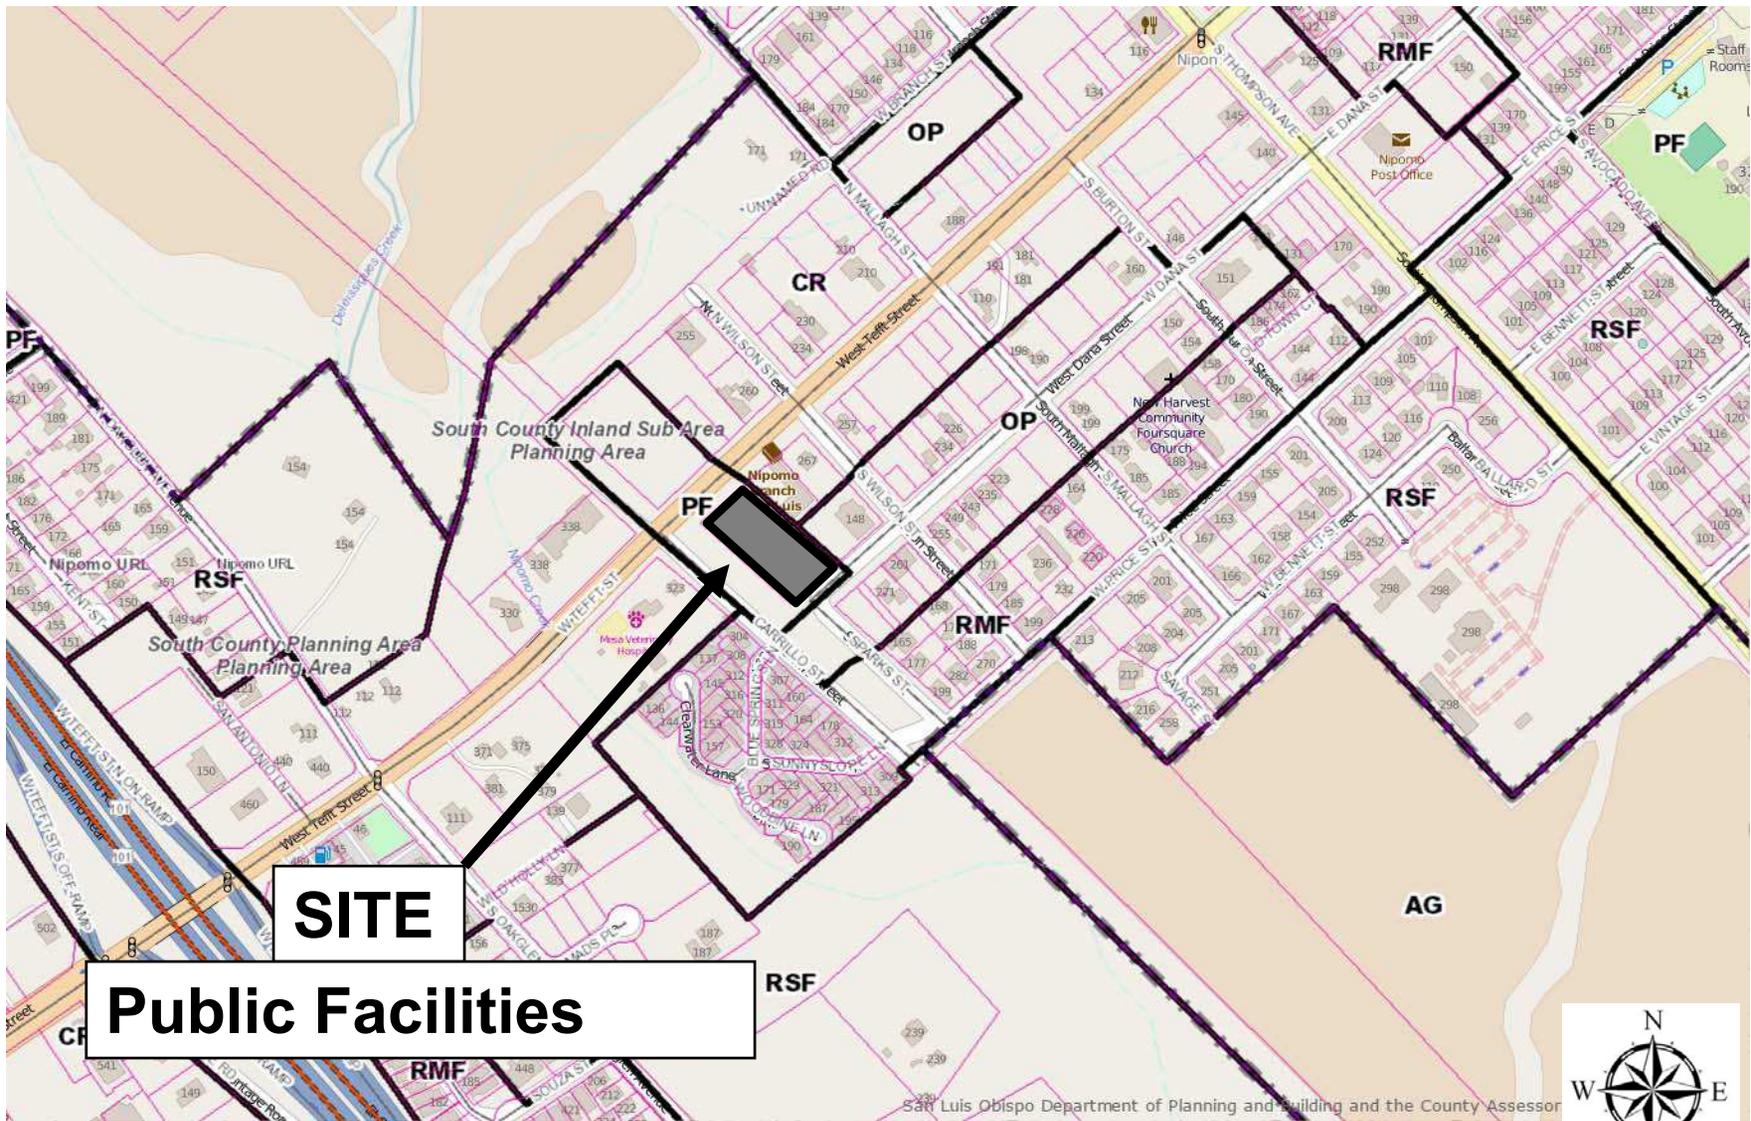

PROJECT
 SLO County MUP (Jim Miller Park)
 DRC2014-00156



EXHIBIT
 Land Use Category Map



PROJECT
SLO County MUP (Jim Miller Park)
DRC2014-00156



EXHIBIT
Aerial




090 142 007
 Scale: 1" = 20'-0"
 North

PROJECT
 SLO County MUP (Jim Miller Park)
 DRC2014-00156




EXHIBIT
 Site Plan

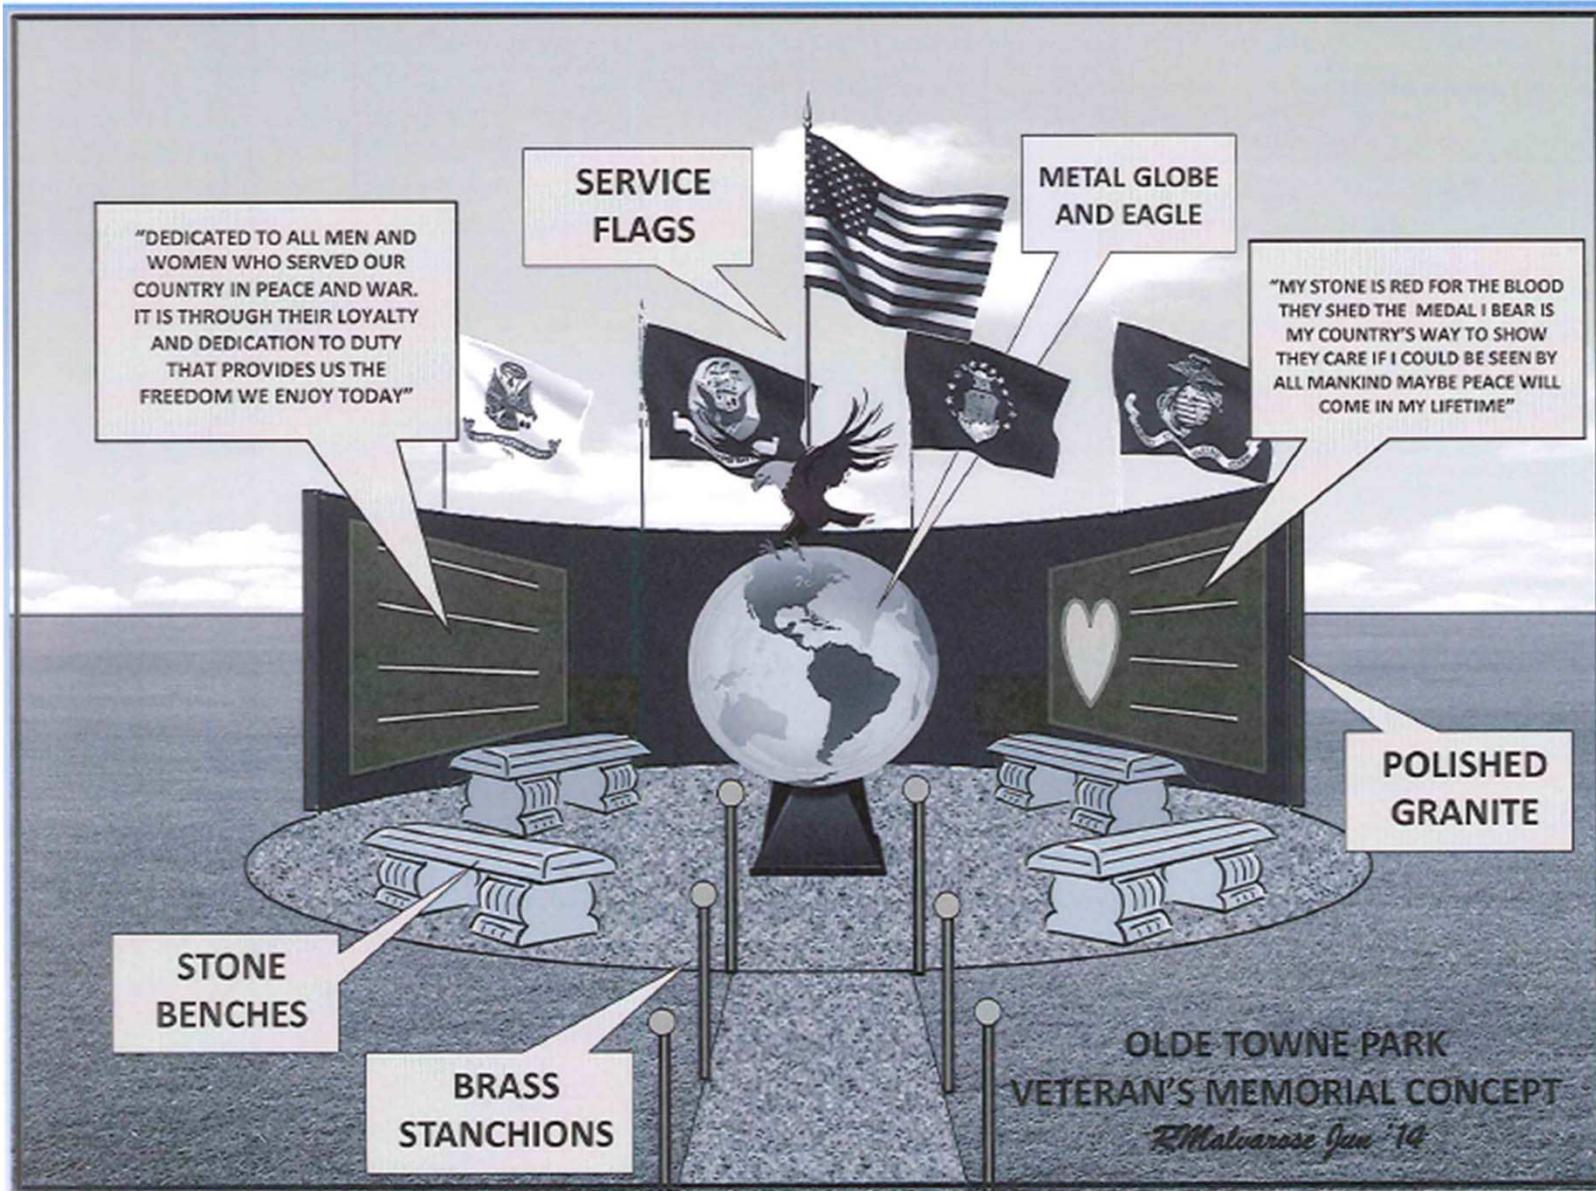

PROJECT
SLO County MUP (Jim Miller Park)
DRC2014-00156




EXHIBIT
Veteran's Memorial

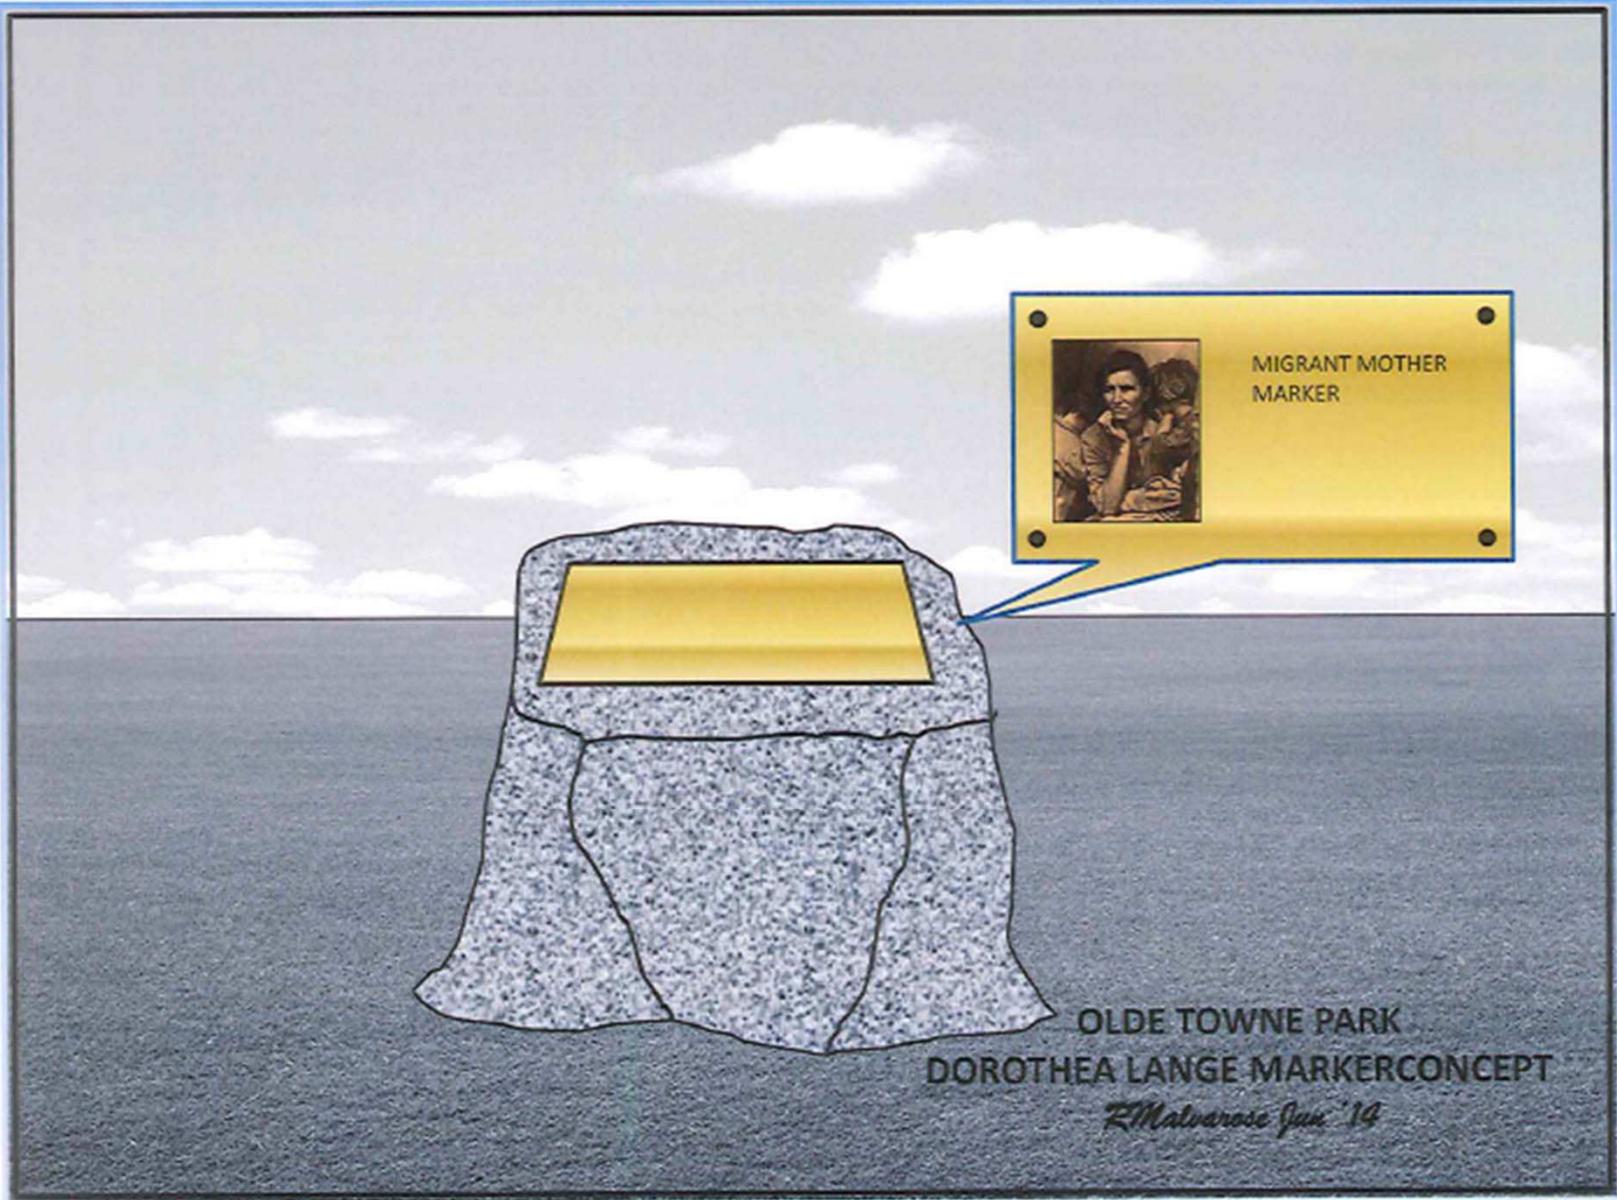

PROJECT
SLO County MUP (Jim Miller Park)
DRC2014-00156



EXHIBIT
Dorothea Lange Marker

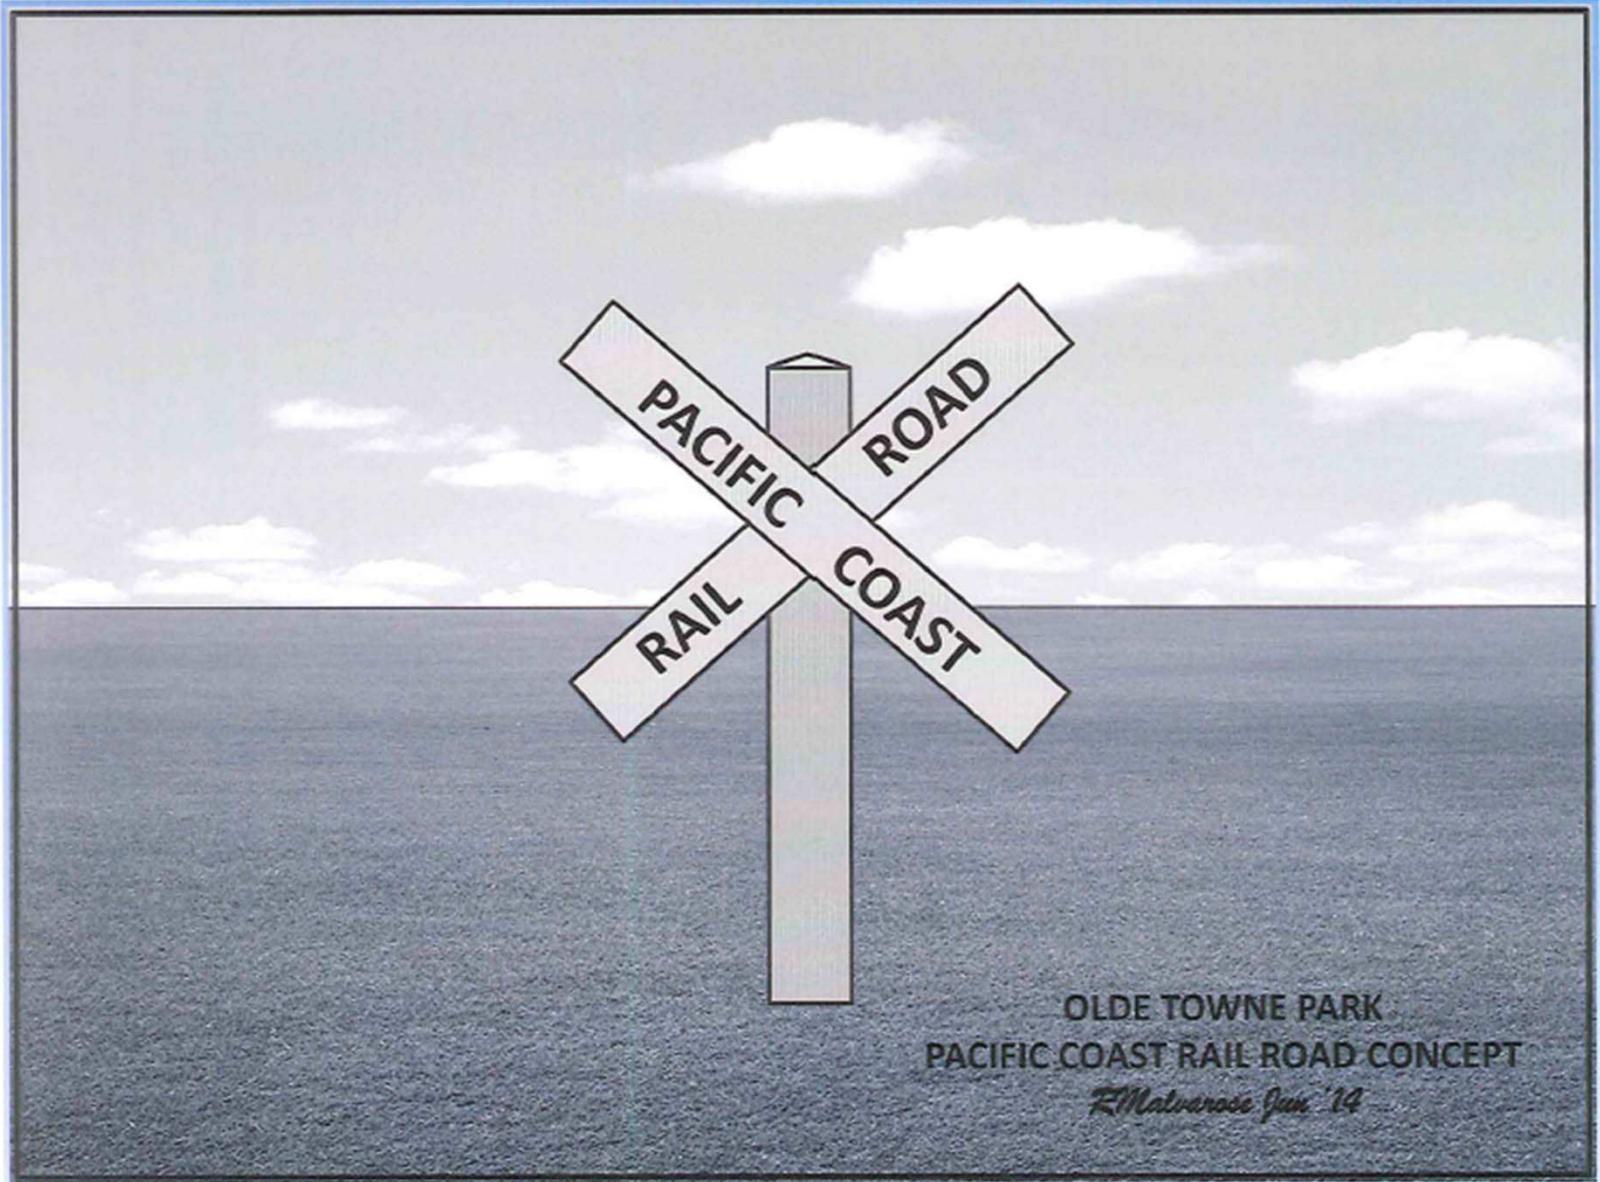

PROJECT
SLO County MUP (Jim Miller Park)
DRC2014-00156



EXHIBIT
Pacific Coast Railroad Concept



PROJECT
SLO County MUP (Jim Miller Park)
DRC2014-00156



EXHIBIT
Pacific Coast Railroad Concept