


ATTACHMENT C

PROPOSITION 1E - WMP ALTERNATIVE 3a PROJECT (10-Year Flood Protection)



PLAN VIEW

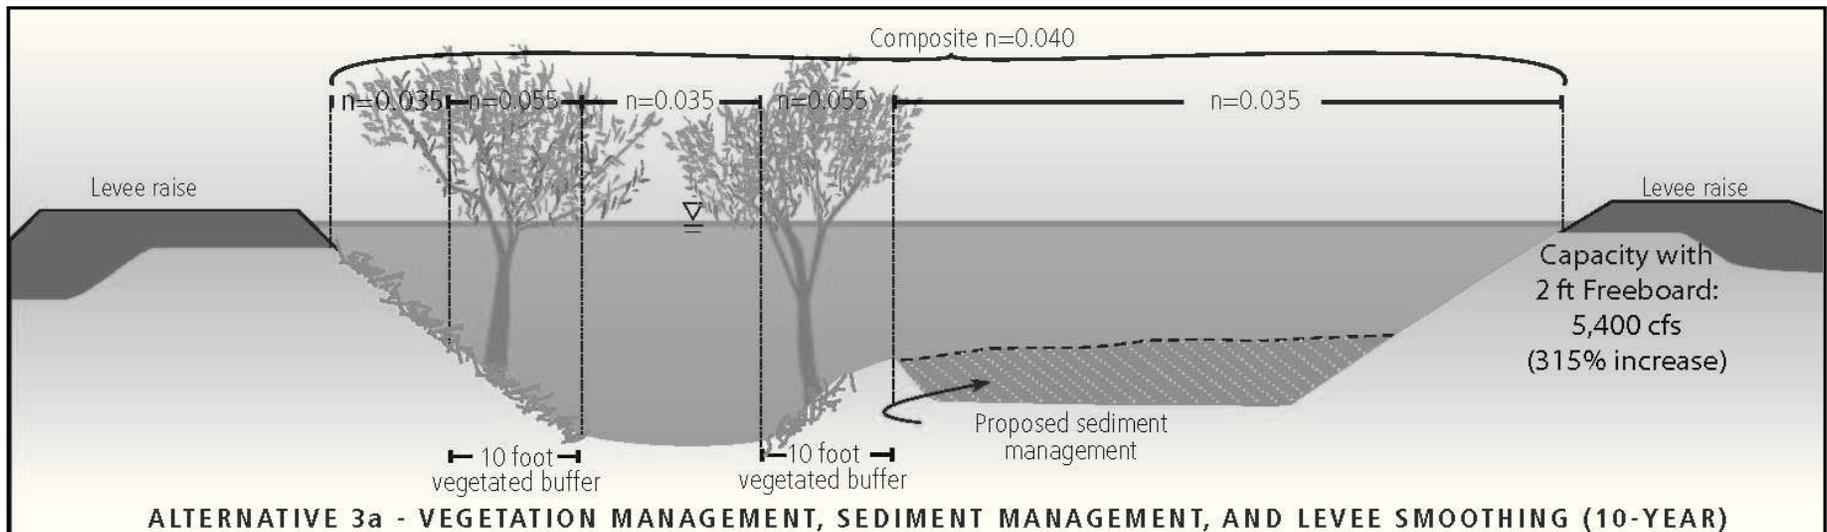

TYPICAL CROSS SECTION