

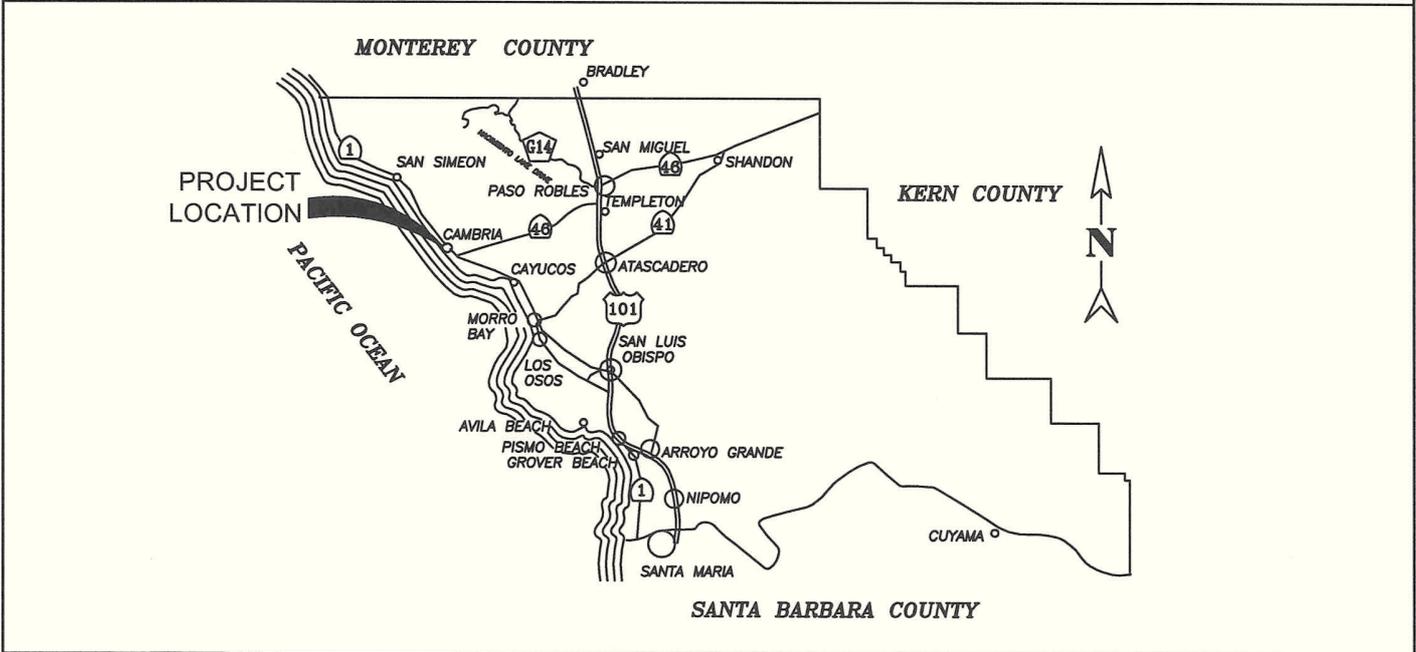
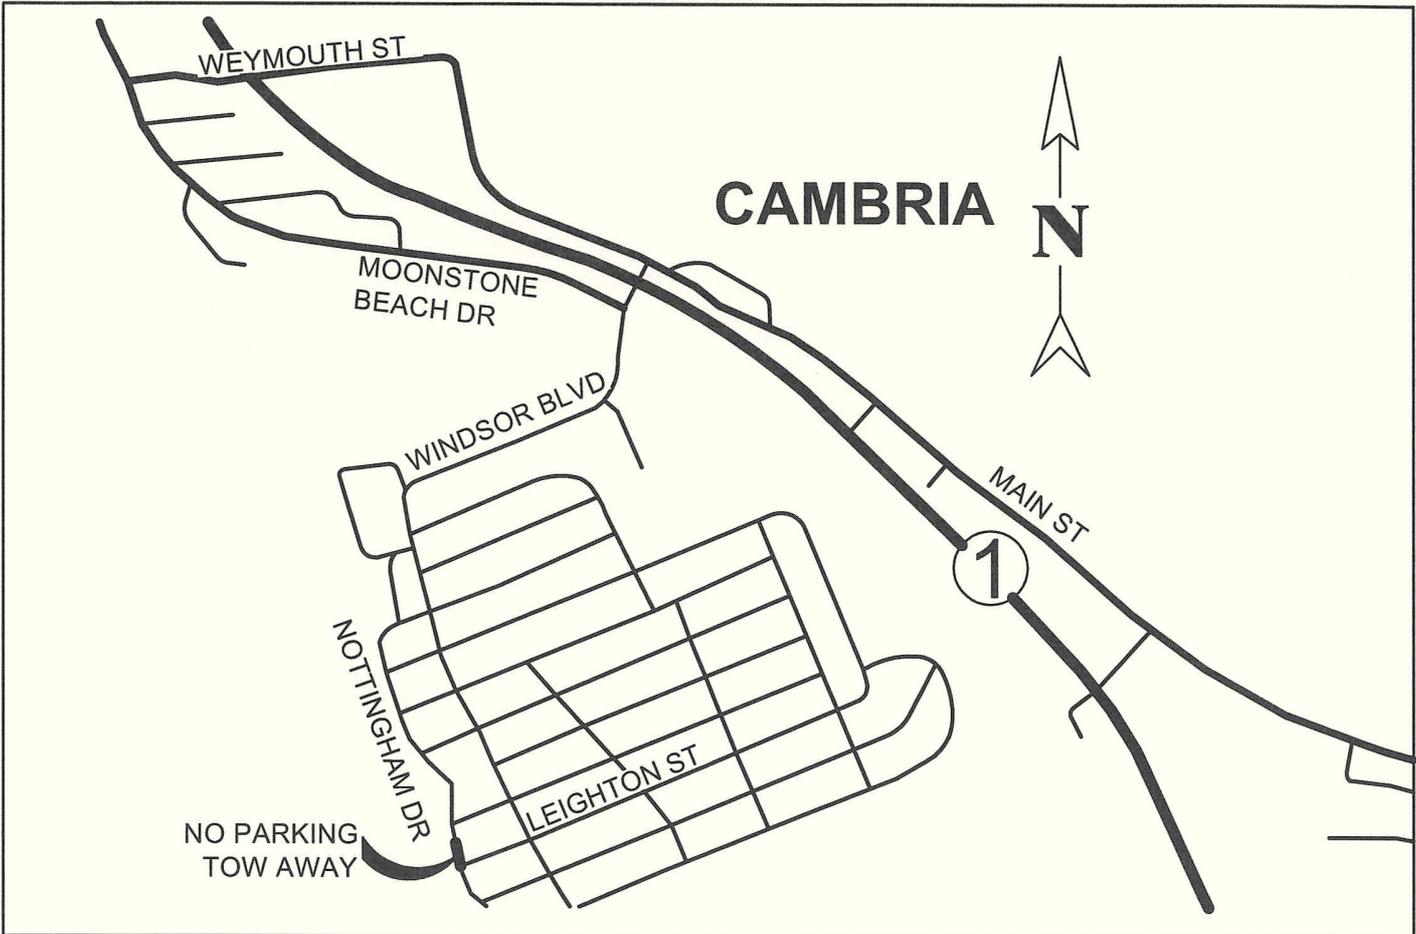
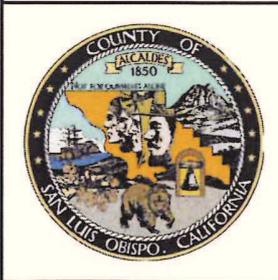


PROPOSED PARKING RESTRICTION MARLBOROUGH LN & WEDGEWOOD ST CAMBRIA, CA	SCALE: NOT TO SCALE
	DATE: JANUARY 2013
	DRAWN BY: LGD
	CHECKED BY:
COUNTY OF SAN LUIS OBISPO, CALIFORNIA PUBLIC WORKS DEPARTMENT	PAGE: 1 OF 1

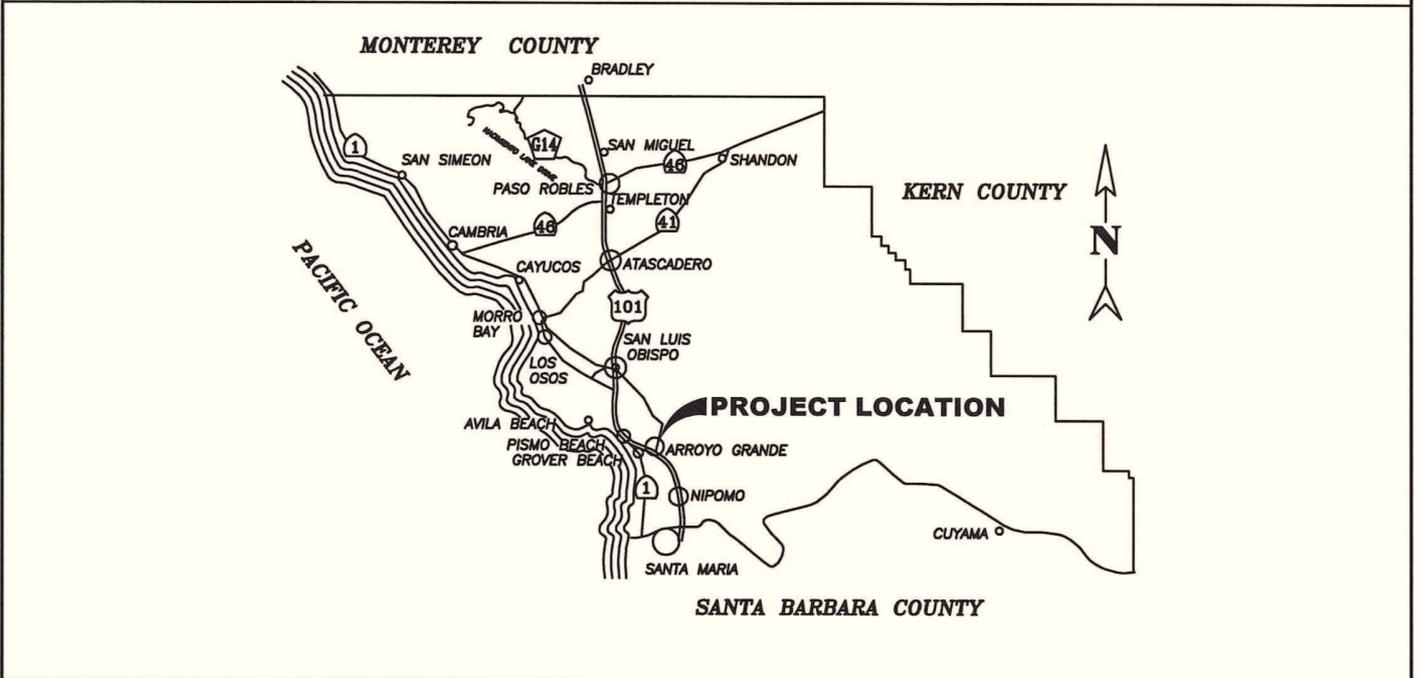



<p>PROPOSED PARKING RESTRICTION NOTTINGHAM DR AND LEIGHTON ST CAMBRIA, CA</p>	SCALE: NOT TO SCALE
	DATE: JANUARY 2013
	DRAWN BY: LGD
	CHECKED BY:
<p>COUNTY OF SAN LUIS OBISPO, CALIFORNIA PUBLIC WORKS DEPARTMENT</p>	PAGE: 1 OF 1

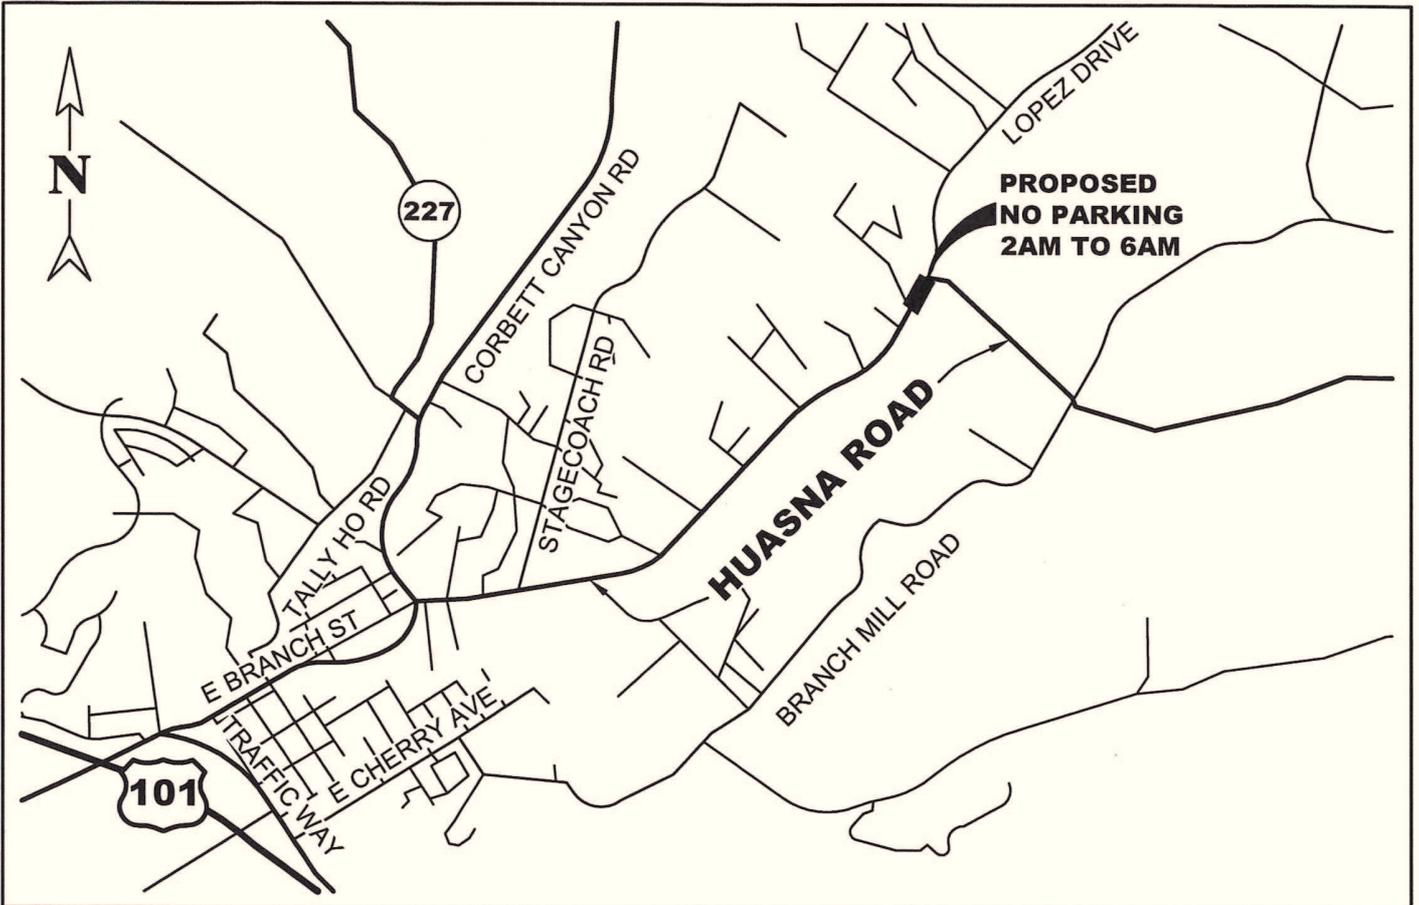


**PROPOSED PARKING RESTRICTION
HUASNA ROAD
ARROYO GRANDE, CA**

COUNTY OF SAN LUIS OBISPO, CALIFORNIA
PUBLIC WORKS DEPARTMENT

SCALE: NOT TO SCALE
DATE: NOVEMBER 2012
DRAWN BY: TJK
CHECKED BY:
PAGE: 1 OF 1

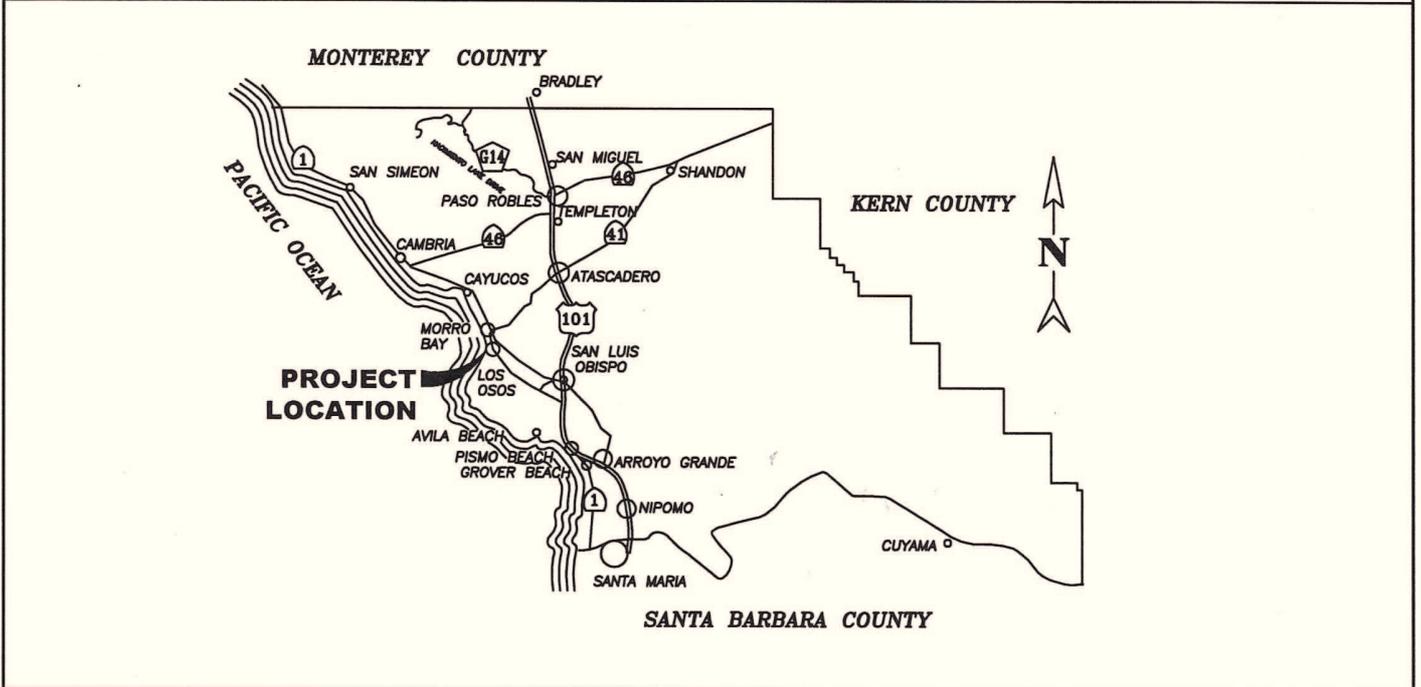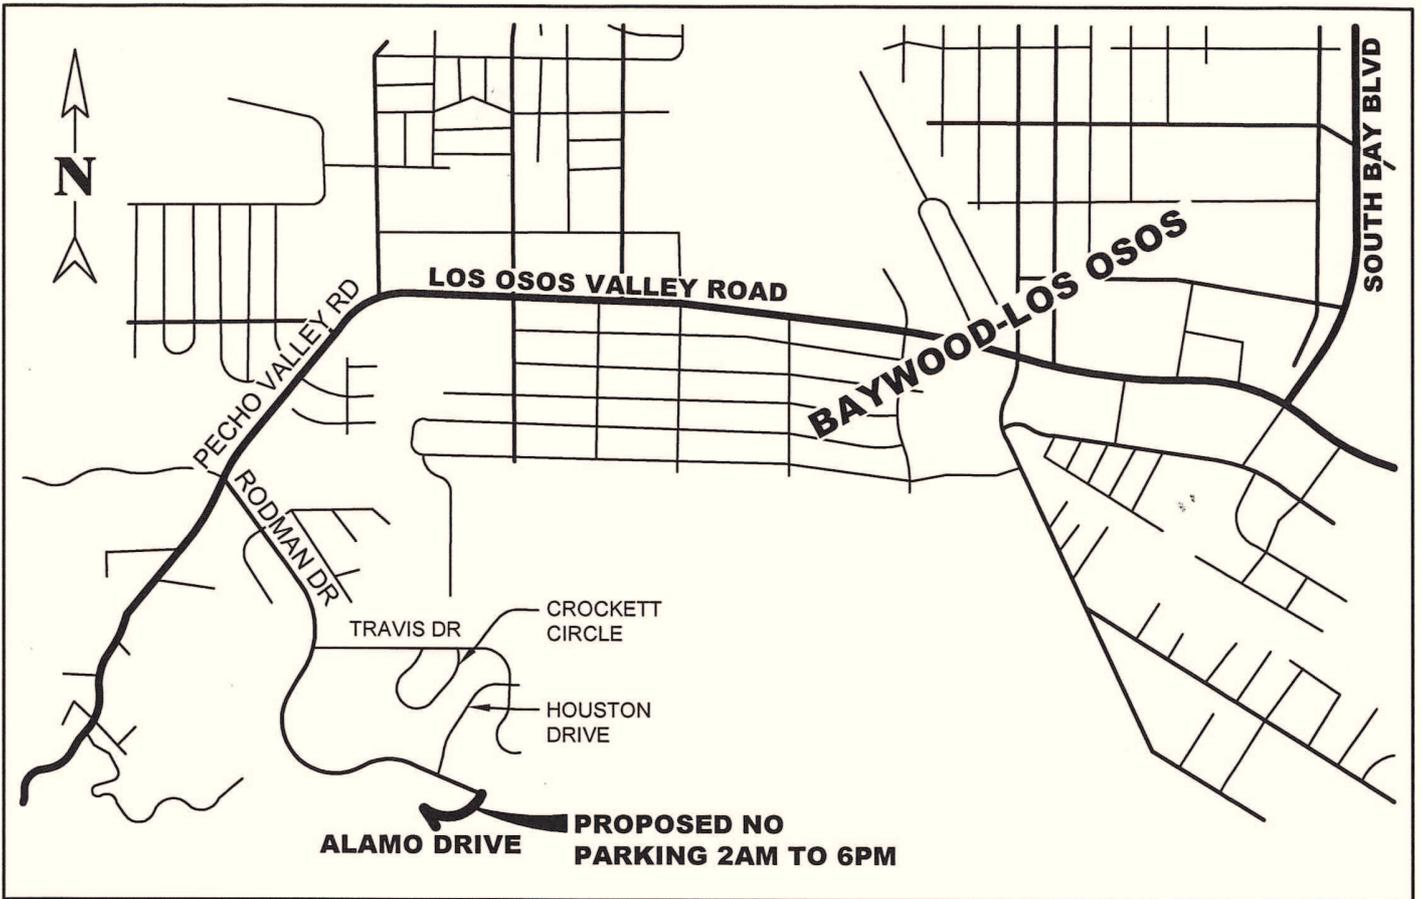



	PROPOSED PARKING RESTRICTION	SCALE: NOT TO SCALE
	ALAMO DRIVE	DATE: NOVEMBER 2012
	LOS OSOS, CA	DRAWN BY: TJK
	COUNTY OF SAN LUIS OBISPO, CALIFORNIA	CHECKED BY:
PUBLIC WORKS DEPARTMENT	PAGE: 1 OF 1	

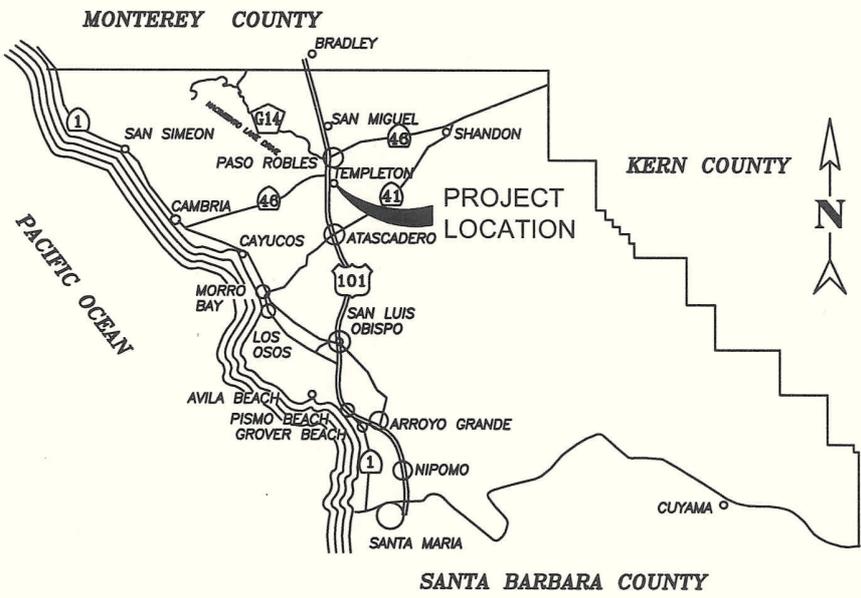



**PROPOSED PARKING RESTRICTION
6TH STREET & CROCKER ST
TEMPLETON, CA**

COUNTY OF SAN LUIS OBISPO, CALIFORNIA
PUBLIC WORKS DEPARTMENT

SCALE: NOT TO SCALE
DATE: JANUARY 2013
DRAWN BY: LGD
CHECKED BY:
PAGE: 1 OF 1

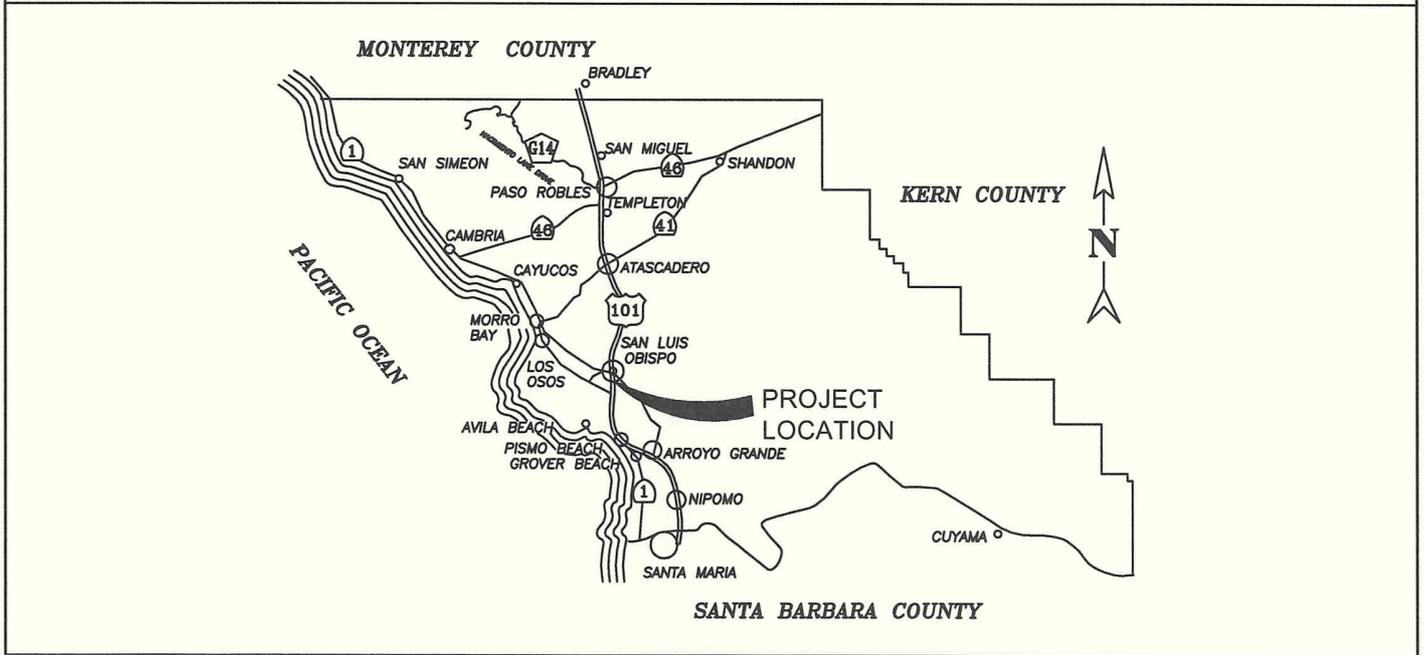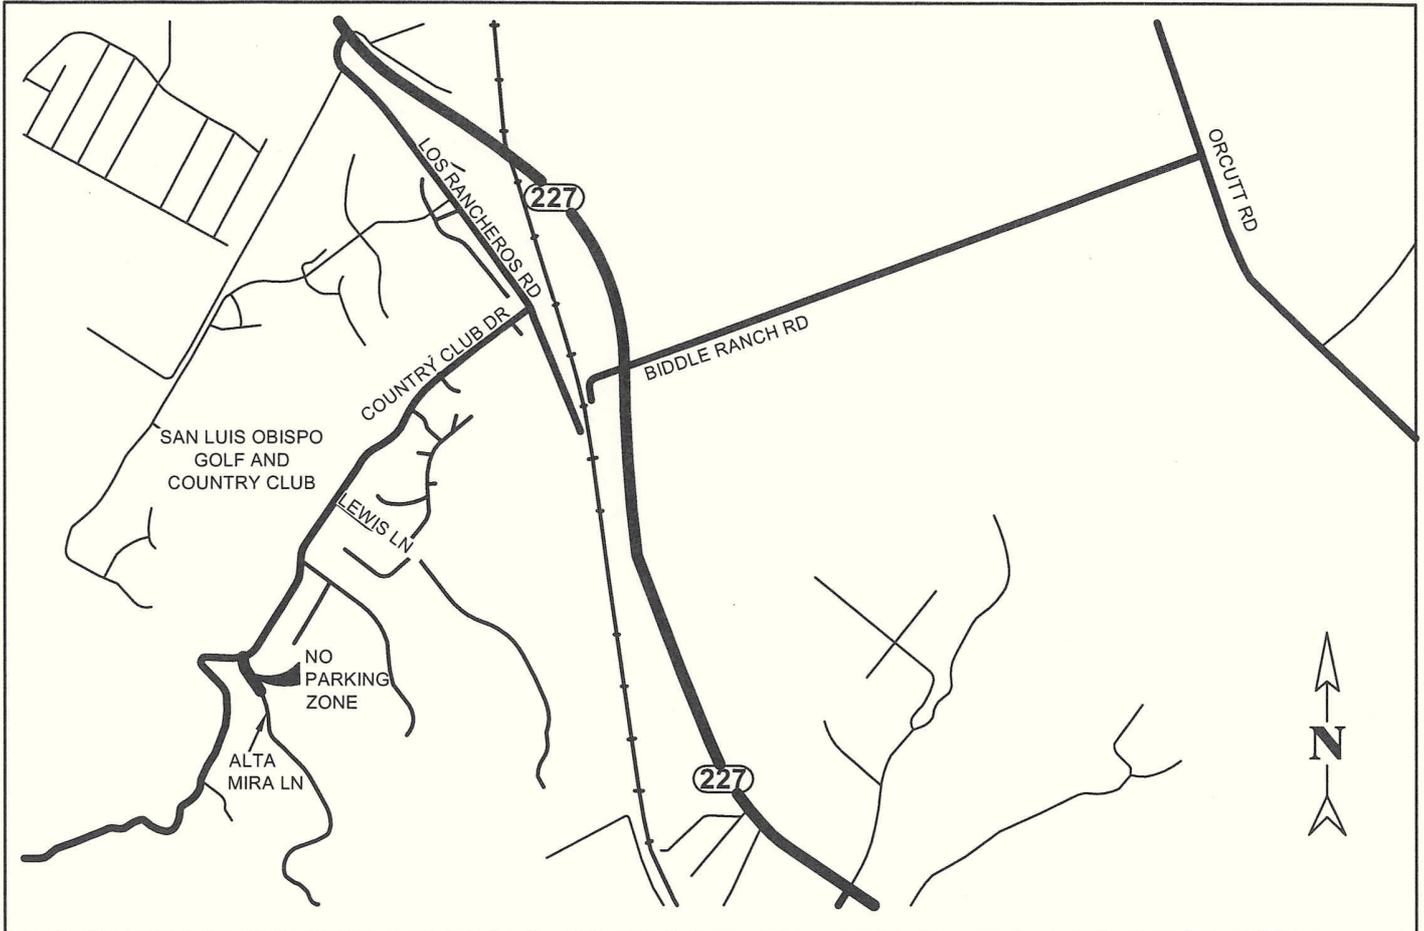

NO PARKING AREA ALTA MIRA LANE SAN LUIS OBISPO, CA	SCALE: NOT TO SCALE
	DATE: JANUARY 2013
COUNTY OF SAN LUIS OBISPO, CALIFORNIA PUBLIC WORKS DEPARTMENT	DRAWN BY: LGD
	CHECKED BY:
	PAGE: 1 OF 1

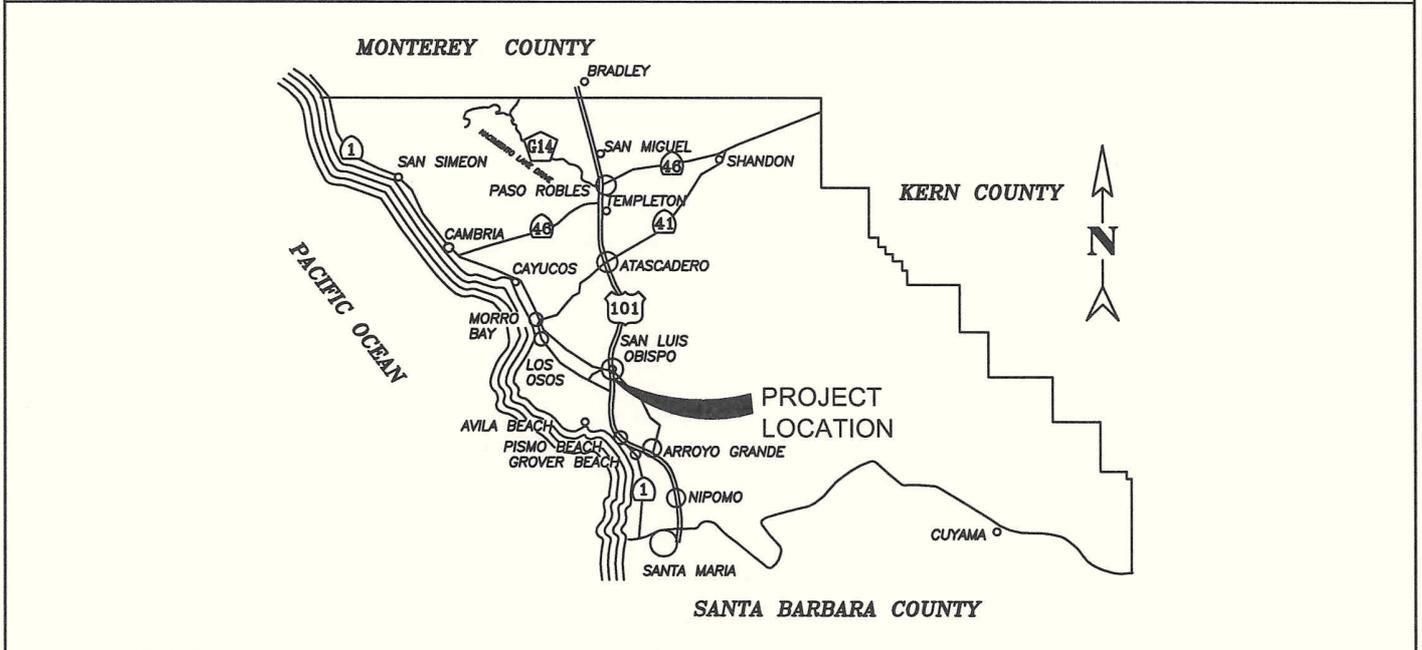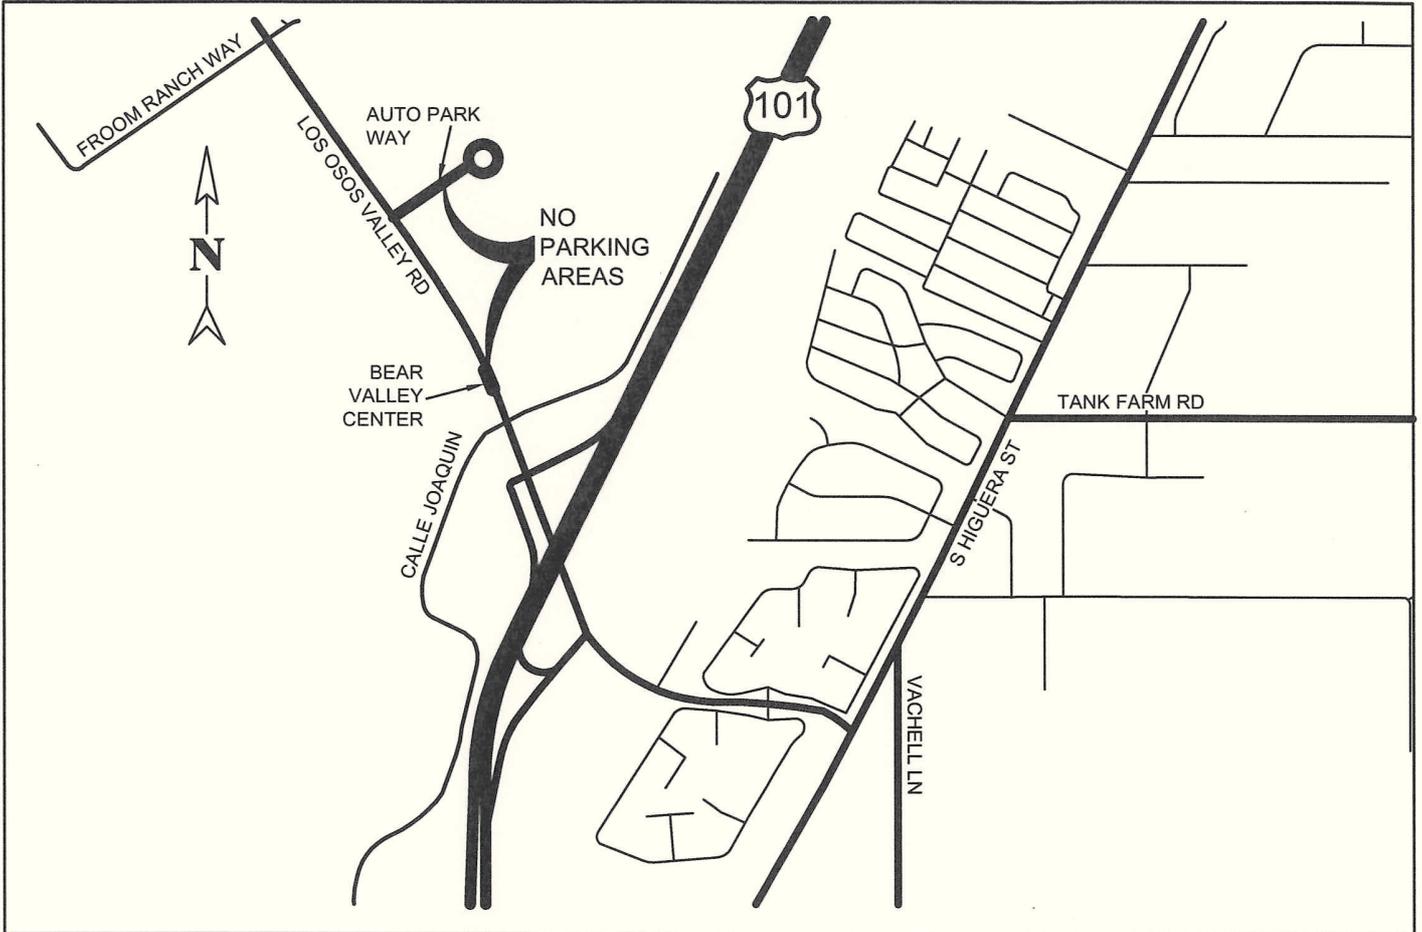

<p>NO PARKING AREAS AUTO PARK WAY & BEAR VALLEY CENTER SAN LUIS OBISPO, CA</p> <p>COUNTY OF SAN LUIS OBISPO, CALIFORNIA PUBLIC WORKS DEPARTMENT</p>	SCALE: NOT TO SCALE
	DATE: JANUARY 2013
	DRAWN BY: LGD
	CHECKED BY:
	PAGE: 1 OF 1