


Attachment F
 SAN LUIS OBISPO COUNTY DEPARTMENT OF BUILDING AND PLANNING

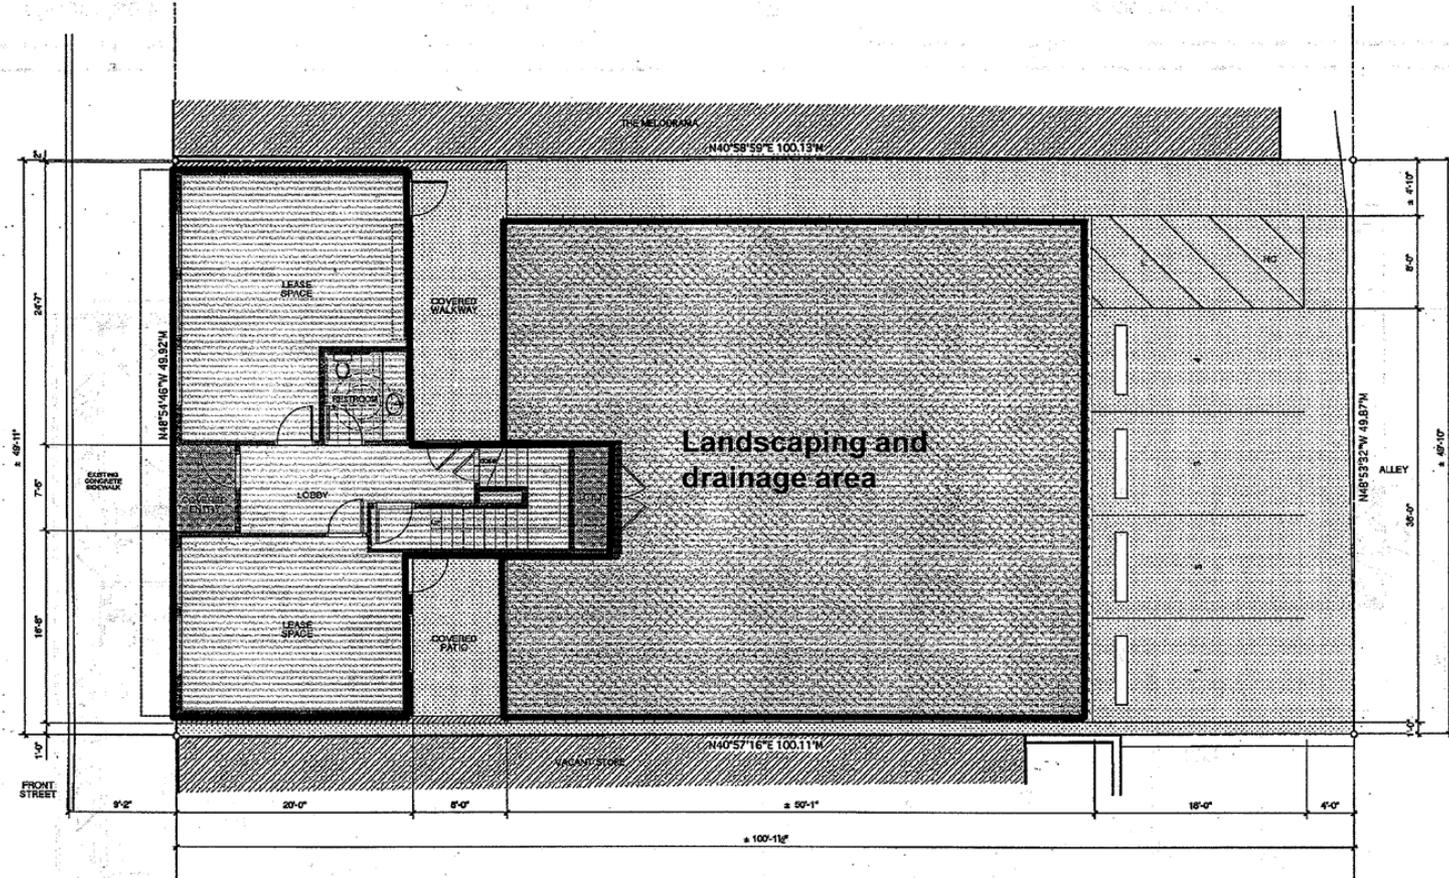

PROJECT
 Minor Use Permit
 DRC2011-00073 BRNK
 PROJECT



EXHIBIT
 Site Plan

EXHIBIT