

IN THE BOARD OF SUPERVISORS

County of San Luis Obispo, State of California

_____ day _____, 20__

PRESENT: Supervisors

ABSENT:

RESOLUTION NO. _____

**RESOLUTION CREATING A ZONE FOR ROAD IMPROVEMENTS
WITHIN THE SAN LUIS OBISPO COUNTY SERVICE AREA NO. 21
FOR LEONARD PLACE**

RECITALS:

The following resolution is now offered and read:

WHEREAS, the majority of residents and property owners within the proposed “Road Improvement Zone – Leonard Place,” area map attached hereto as Exhibit “A,” have requested road improvement services through the formation of a zone for the implementation of the County’s Cooperative Improvement Program; and

WHEREAS, the residents and property owners desire, and it is in the public interest that said zone be established; and

WHEREAS, the Road Improvement Zone – Leonard Place is entirely within the boundary of County Service Area No. 21; and

WHEREAS, Section 25217 of the Government Code authorizes the Board of Supervisors to establish a zone within any county service area; and

WHEREAS, the purpose of establishing said Road Improvement Zone – Leonard Place is to impose, levy and collect a special tax on the real property therein to pay the costs to construct road improvement services within said Zone; and

WHEREAS, all proposed tax levies within the proposed Road Improvement Zone – Leonard Place are commensurate with the special services to be provided within said Zone; and

WHEREAS, the Board of Supervisors on November 5, 2013, adopted Resolution 2013-261 calling for a December 3, 2013, public hearing on forming the Road Improvement Zone – Leonard Place within County Service Area No. 21; and

WHEREAS, a public hearing on the question of forming the Road Improvement Zone – Leonard Place of County Service Area No. 21 was to be held on December 3, 2013, in the Supervisor’s Chambers, San Luis Obispo, California; and

WHEREAS, the Board of Supervisors finds it to be in the public interest to create the Road Improvement Zone – Leonard Place in County Service Area No. 21.

NOW, THEREFORE, BE IT RESOLVED AND ORDERED by the Board of Supervisors of the County of San Luis Obispo, State of California, as follows:

1. That the recitals set forth herein above are true, correct, and valid.
2. That there be and hereby is established and formed within San Luis Obispo County Service Area No. 21, a new zone with boundaries as shown on Exhibit “A” attached hereto.
3. The new zone shall be named “Road Improvement Zone – Leonard Place.”
4. That within said zone the following services are to be provided, when authorized and funded by this Board of Supervisors:
 - The extended service of road improvement of public rights of way.

Upon motion of Supervisor _____, seconded by Supervisor _____, and on the following roll call vote, to wit:

AYES:

NOES:

ABSENT:

ABSTAINING:

the foregoing Resolution is hereby adopted on the ____ day of _____, 20____.

Chairperson of the Board of Supervisors

ATTEST:

Clerk of the Board of Supervisors

[SEAL]

APPROVED AS TO FORM AND LEGAL EFFECT:

RITA L. NEAL
County Counsel

By: 
Deputy County Counsel

Dated: November 20, 2013

C:\DOCUME~1\nwarner\LOCALS~1\Temp\notesC7A056\Leonard Place Reso Creating a Zone rsl.doc.MB:lc

STATE OF CALIFORNIA, }
County of San Luis Obispo, ss.


I, _____, County Clerk and ex-officio Clerk of the Board of Supervisors, in and for the County of San Luis Obispo, State of California, do hereby certify the foregoing to be a full, true and correct copy of an order made by the Board of Supervisors, as the same appears spread upon their minute book.

WITNESS my hand and the seal of said Board of Supervisors, affixed this _____ day of _____, 20 _____.

(SEAL)

County Clerk and Ex-Officio Clerk of the Board
of Supervisors

By _____
Deputy Clerk.

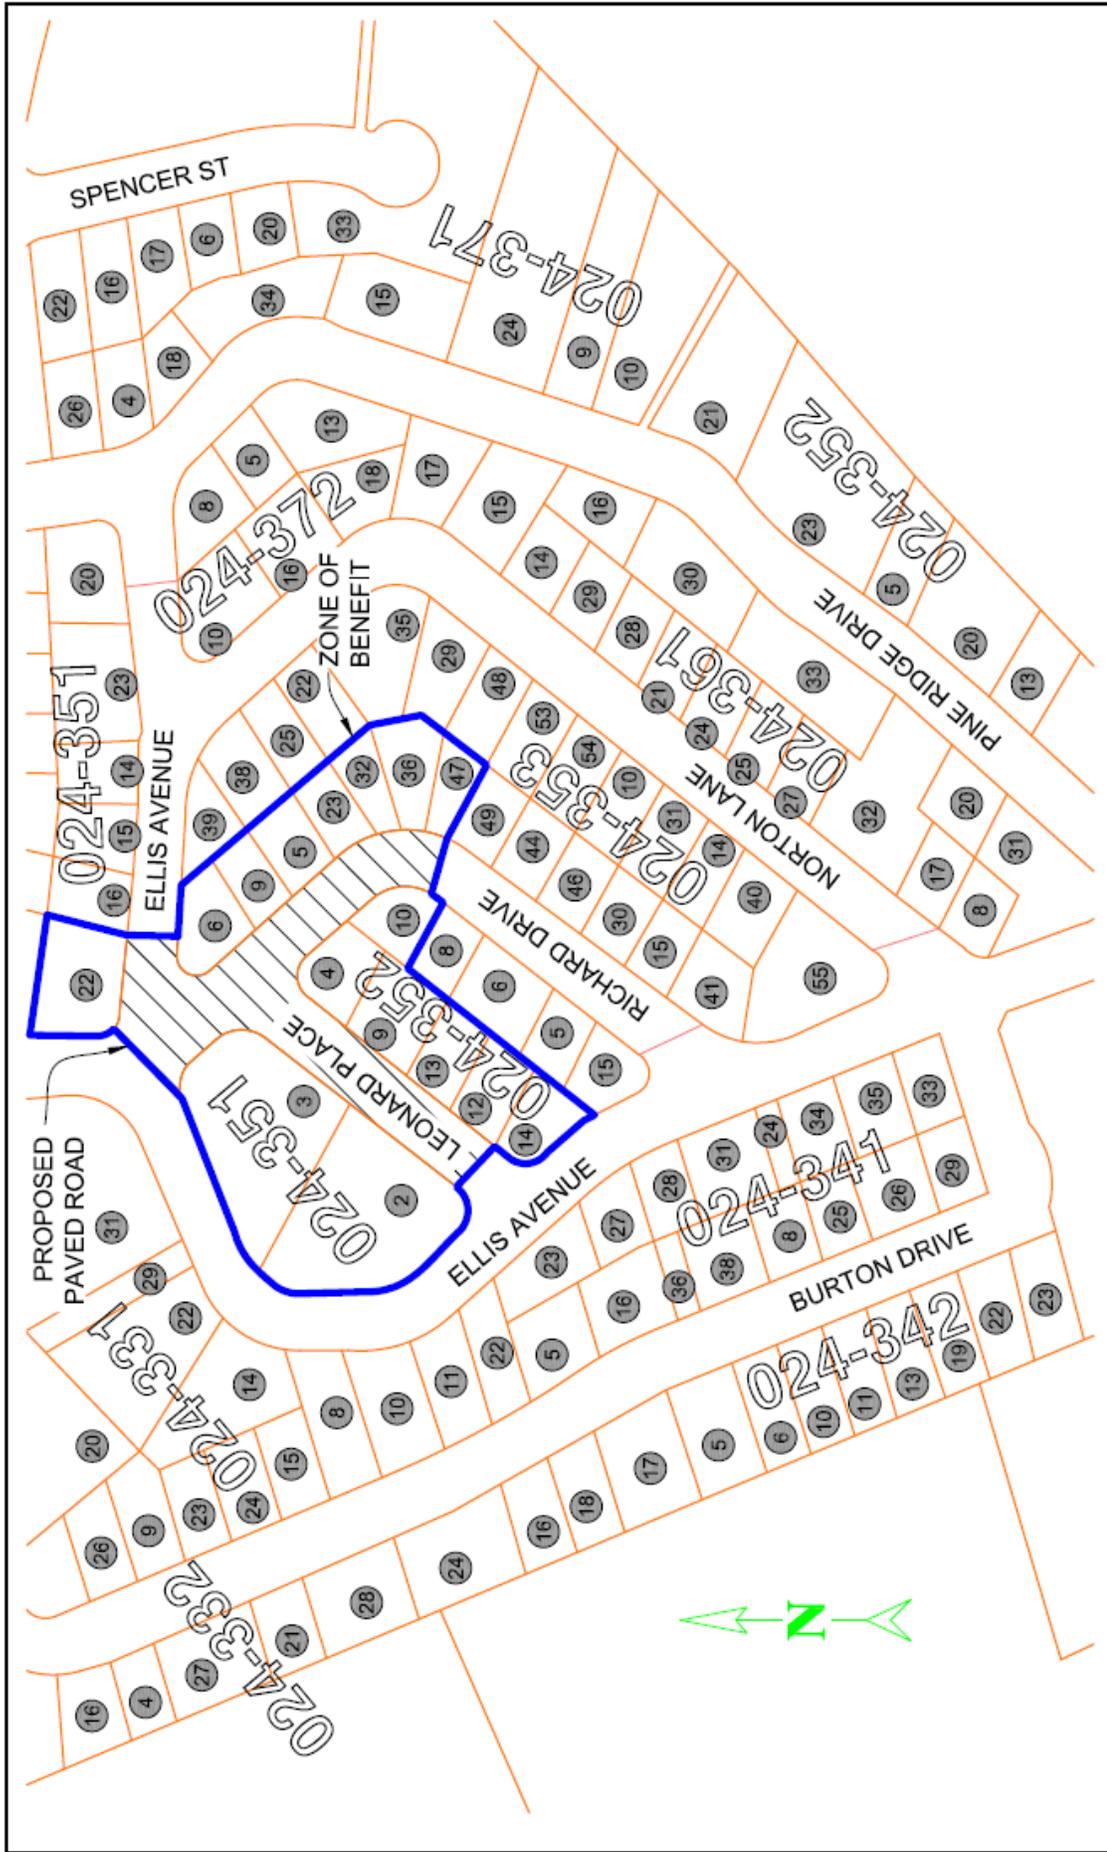

SCALE: NOT TO SCALE
 DATE: OCTOBER 2013
 DRAWN BY: TJK & BKB
 CHECKED BY:
 PAGE: 1 OF 1

EXHIBIT A
LEONARD PLACE
CAMBRIA, CA

COUNTY OF SAN LUIS OBISPO, CALIFORNIA
 PUBLIC WORKS DEPARTMENT

