

**IN THE BOARD OF SUPERVISORS**

County of San Luis Obispo, State of California

\_\_\_\_\_ day \_\_\_\_\_, 20\_\_

PRESENT: Supervisors

ABSENT:

**RESOLUTION NO. \_\_\_\_\_**

**RESOLUTION CREATING A ZONE FOR ROAD IMPROVEMENTS  
WITHIN THE SAN LUIS OBISPO COUNTY SERVICE AREA NO. 21  
FOR LEONARD PLACE**

**RECITALS:**

The following resolution is now offered and read:

**WHEREAS**, the majority of residents and property owners within the proposed “Road Improvement Zone – Leonard Place,” area map attached hereto as Exhibit “A,” have requested road improvement services through the formation of a zone for the implementation of the County’s Cooperative Improvement Program; and

**WHEREAS**, the residents and property owners desire, and it is in the public interest that said zone be established; and

**WHEREAS**, the Road Improvement Zone – Leonard Place is entirely within the boundary of County Service Area No. 21; and

**WHEREAS**, Section 25217 of the Government Code authorizes the Board of Supervisors to establish a zone within any county service area; and

**WHEREAS**, the purpose of establishing said Road Improvement Zone – Leonard Place is to impose, levy and collect a special tax on the real property therein to pay the costs to construct road improvement services within said Zone; and

**WHEREAS**, all proposed tax levies within the proposed Road Improvement Zone – Leonard Place are commensurate with the special services to be provided within said Zone; and

**WHEREAS**, the Board of Supervisors on November 5, 2013, adopted Resolution 2013-261 calling for a December 3, 2013, public hearing on forming the Road Improvement Zone – Leonard Place within County Service Area No. 21; and

**WHEREAS**, a public hearing on the question of forming the Road Improvement Zone – Leonard Place of County Service Area No. 21 was held on December 3, 2013, and the Board of Supervisors continued the hearing to January 28, 2014, in the Supervisor’s Chambers, San Luis Obispo, California; and

**WHEREAS**, a continued public hearing on the question of forming the Road Improvement Zone – Leonard Place of County Service Area No. 21 was to be held on January 28, 2014, in the Supervisor’s Chambers, San Luis Obispo, California; and

**WHEREAS**, the Board of Supervisors finds it to be in the public interest to create the Road Improvement Zone – Leonard Place in County Service Area No. 21.

**NOW, THEREFORE, BE IT RESOLVED AND ORDERED** by the Board of Supervisors of the County of San Luis Obispo, State of California, as follows:

1. That the recitals set forth herein above are true, correct, and valid.
2. That there be and hereby is established and formed within San Luis Obispo County Service Area No. 21, a new zone with boundaries as shown on Exhibit “A” attached hereto.
3. The new zone shall be named “Road Improvement Zone – Leonard Place.”
4. That within said zone the following services are to be provided, when authorized and funded by this Board of Supervisors:
  - The extended service of road improvement of public rights of way.

Upon motion of Supervisor \_\_\_\_\_, seconded by Supervisor \_\_\_\_\_, and on the following roll call vote, to wit:

AYES:

NOES:

ABSENT:

ABSTAINING:

the foregoing Resolution is hereby adopted.

\_\_\_\_\_  
Chairperson of the Board of Supervisors

ATTEST:

\_\_\_\_\_  
Clerk of the Board of Supervisors

[SEAL]

APPROVED AS TO FORM AND LEGAL EFFECT:

RITA L. NEAL  
County Counsel

By:   
Deputy County Counsel

Dated: January 8, 2014

L:\TRANS\JAN14\BOS\Leonard Place Reso Creating a Zone.rsl

STATE OF CALIFORNIA,        }        ss.  
County of San Luis Obispo,


I, \_\_\_\_\_, County Clerk and ex-officio Clerk of the Board of Supervisors, in and for the County of San Luis Obispo, State of California, do hereby certify the foregoing to be a full, true and correct copy of an order made by the Board of Supervisors, as the same appears spread upon their minute book.

WITNESS my hand and the seal of said Board of Supervisors, affixed this \_\_\_\_\_ day of \_\_\_\_\_, 20 \_\_\_\_\_.

(SEAL)

\_\_\_\_\_  
County Clerk and Ex-Officio Clerk of the Board  
of Supervisors

By \_\_\_\_\_  
Deputy Clerk.

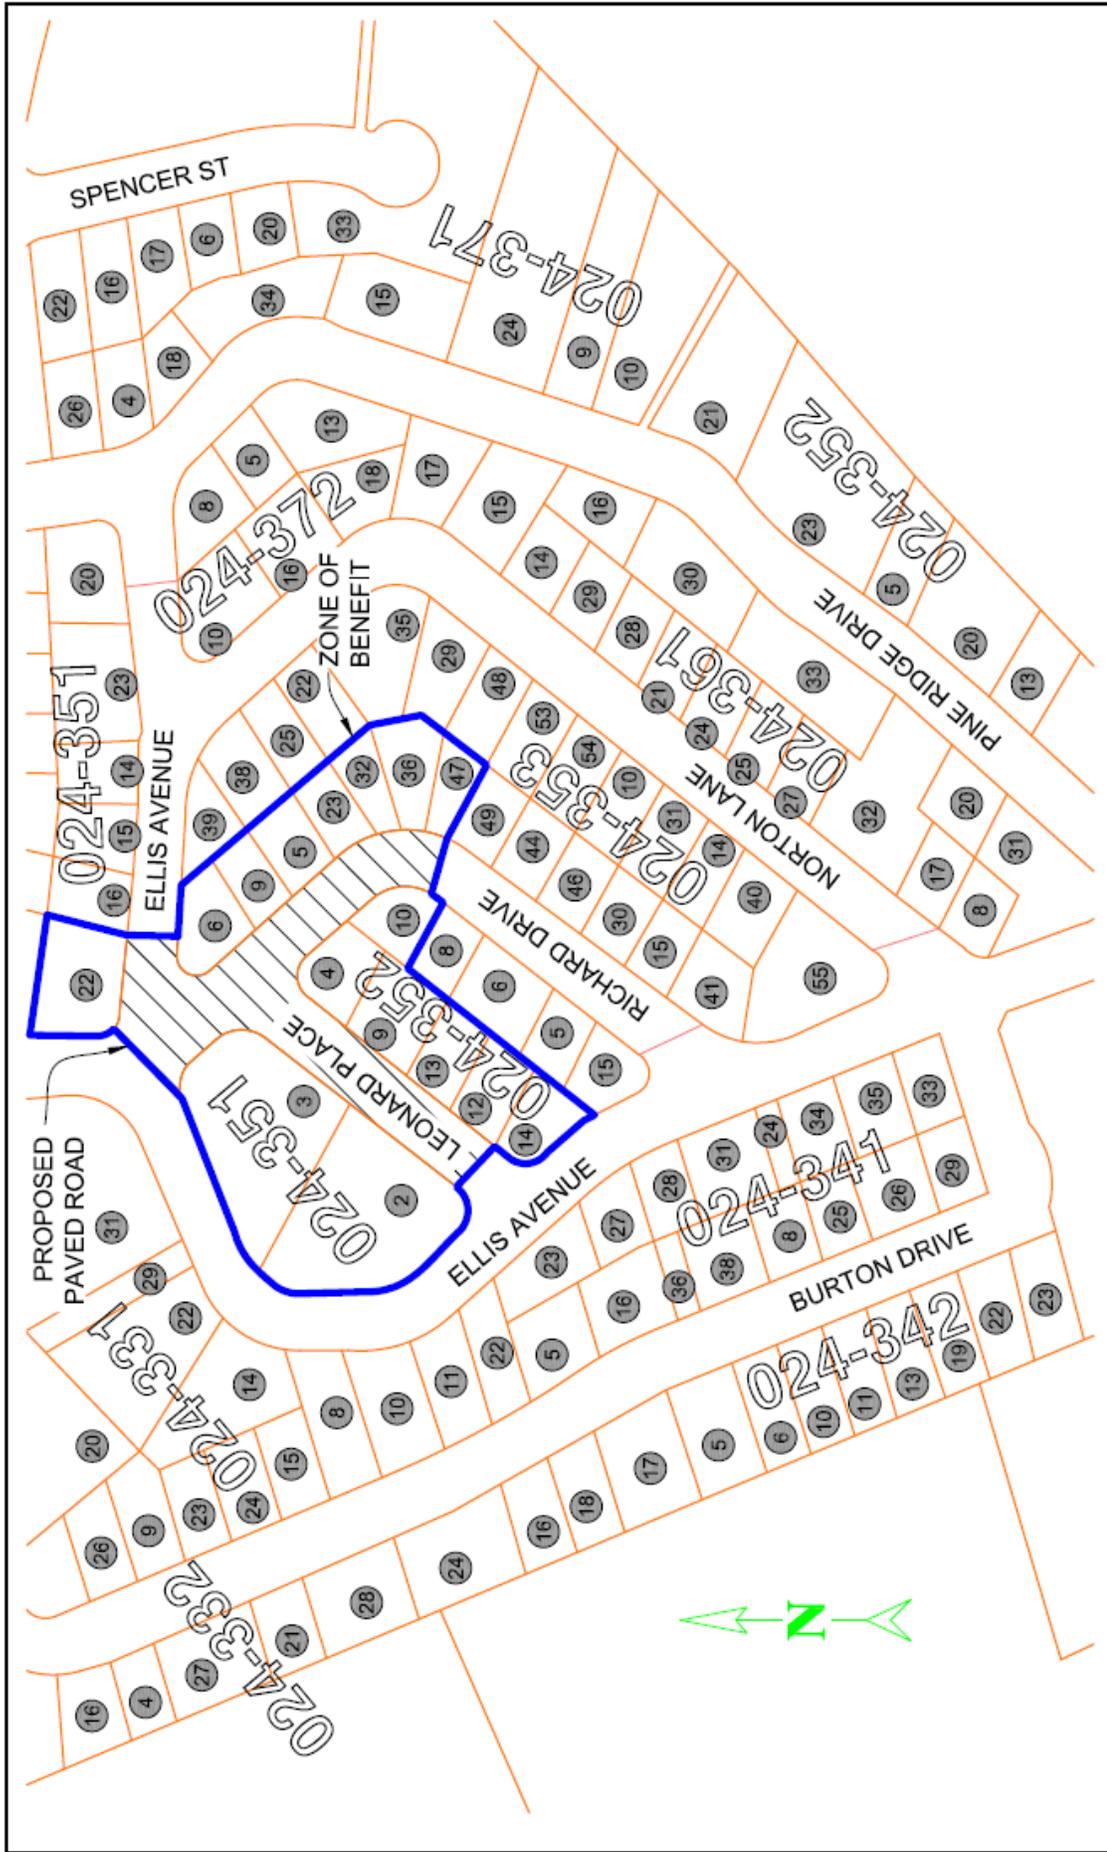

SCALE: NOT TO SCALE  
 DATE: OCTOBER 2013  
 DRAWN BY: TJK & BKB  
 CHECKED BY:  
 PAGE: 1 OF 1

**EXHIBIT A**  
**LEONARD PLACE**  
**CAMBRIA, CA**

COUNTY OF SAN LUIS OBISPO, CALIFORNIA  
 PUBLIC WORKS DEPARTMENT

