


**PROJECT**  
Miles Minor Use Permit / Coastal Development Permit  
DRC2013-00058



**EXHIBIT**  
Vicinity Map

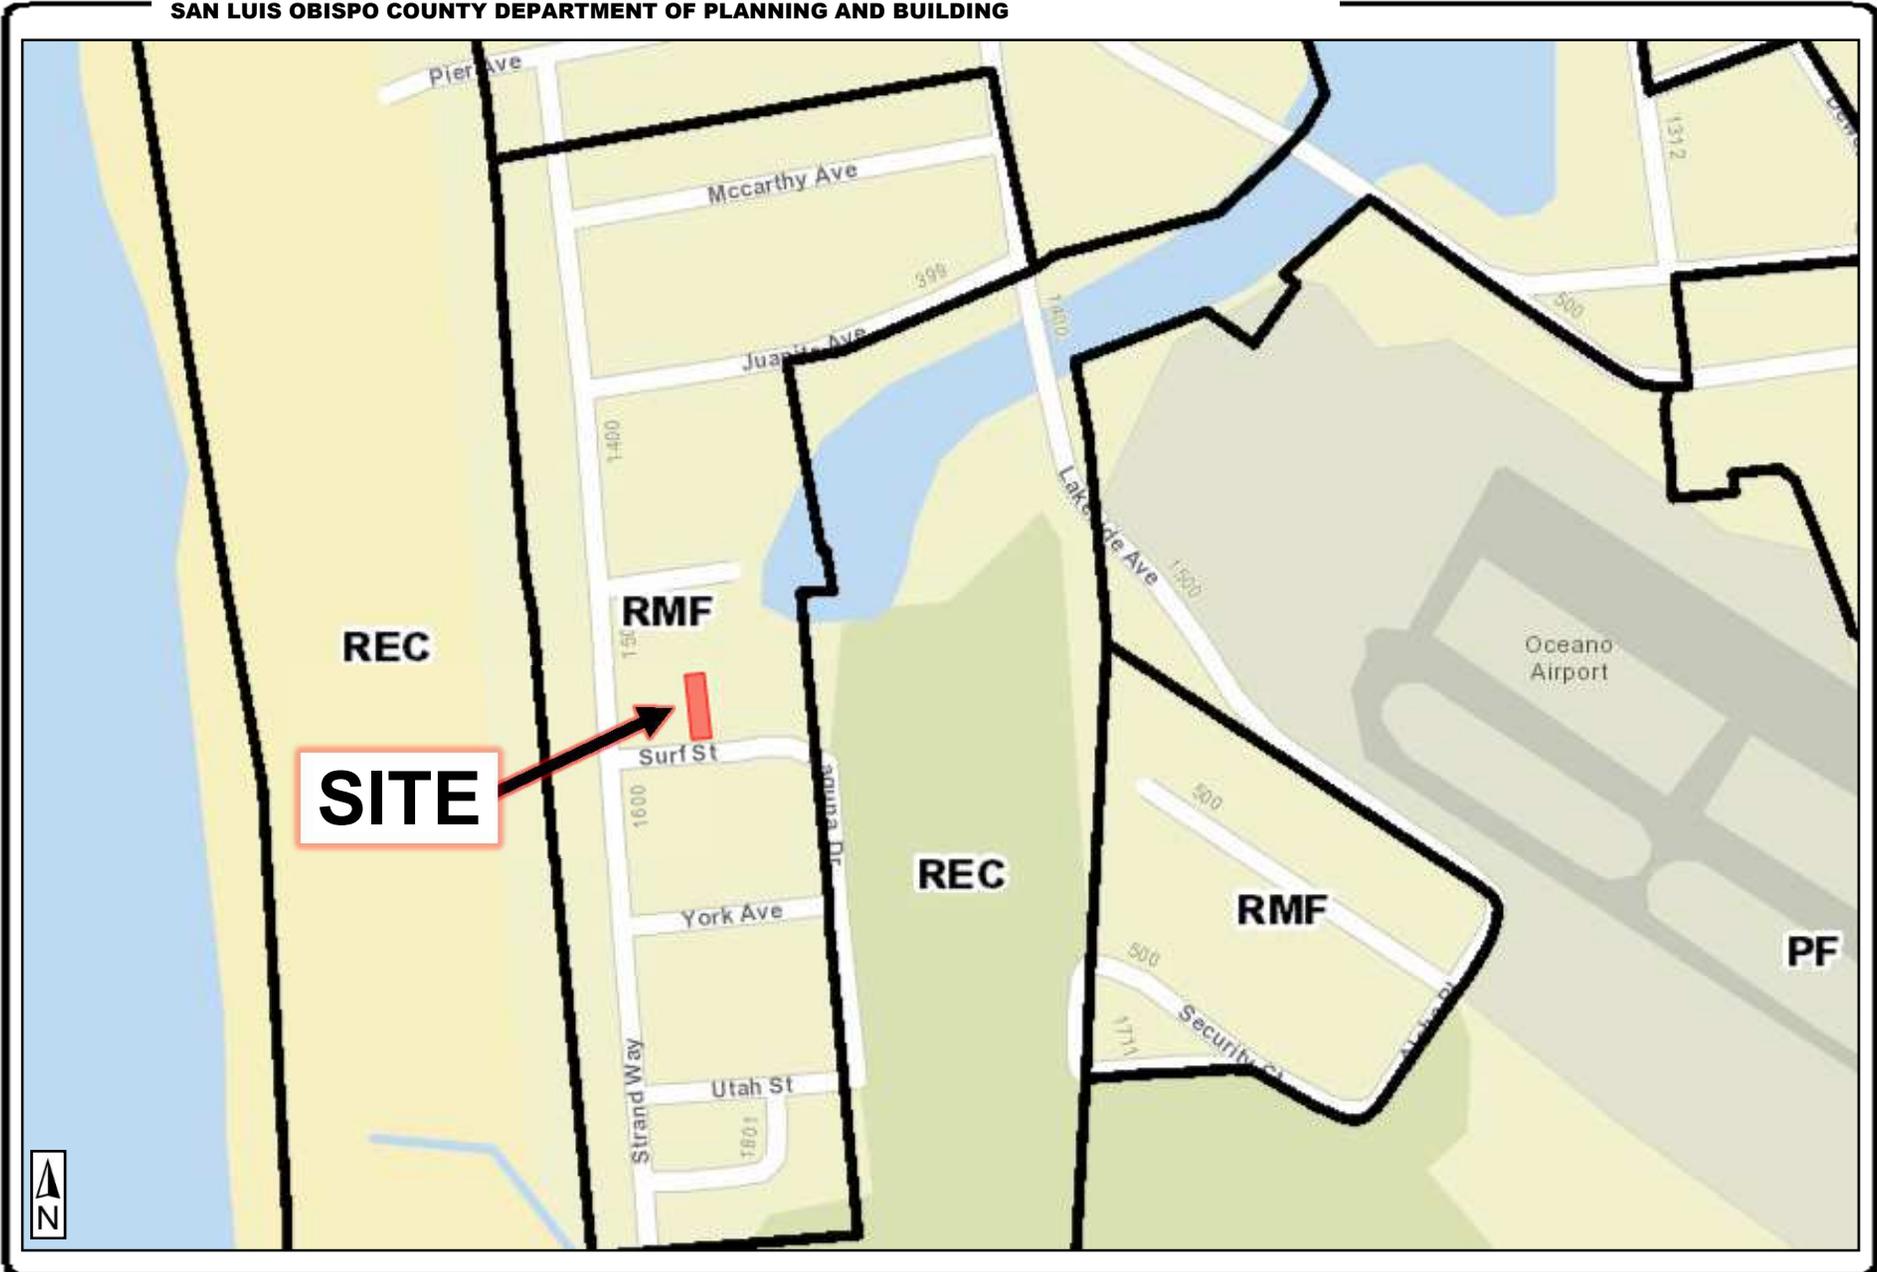

**PROJECT**  
 Miles Minor Use Permit / Coastal Development Permit  
 DRC2013-00058





**EXHIBIT**  
 Land Use Category Map



**PROJECT**  
Miles Minor Use Permit / Coastal Development Permit  
DRC2013-00058



**EXHIBIT**  
Aerial Photo

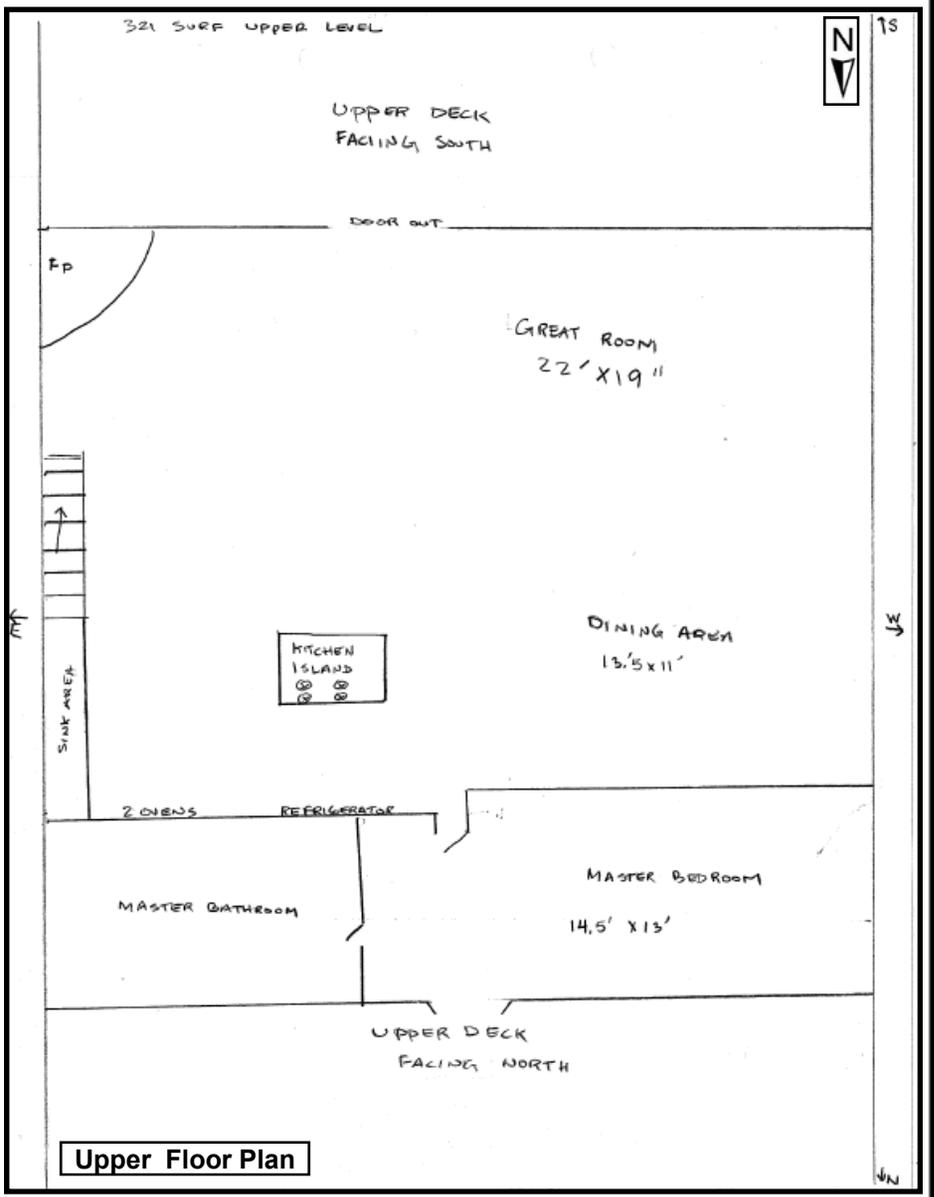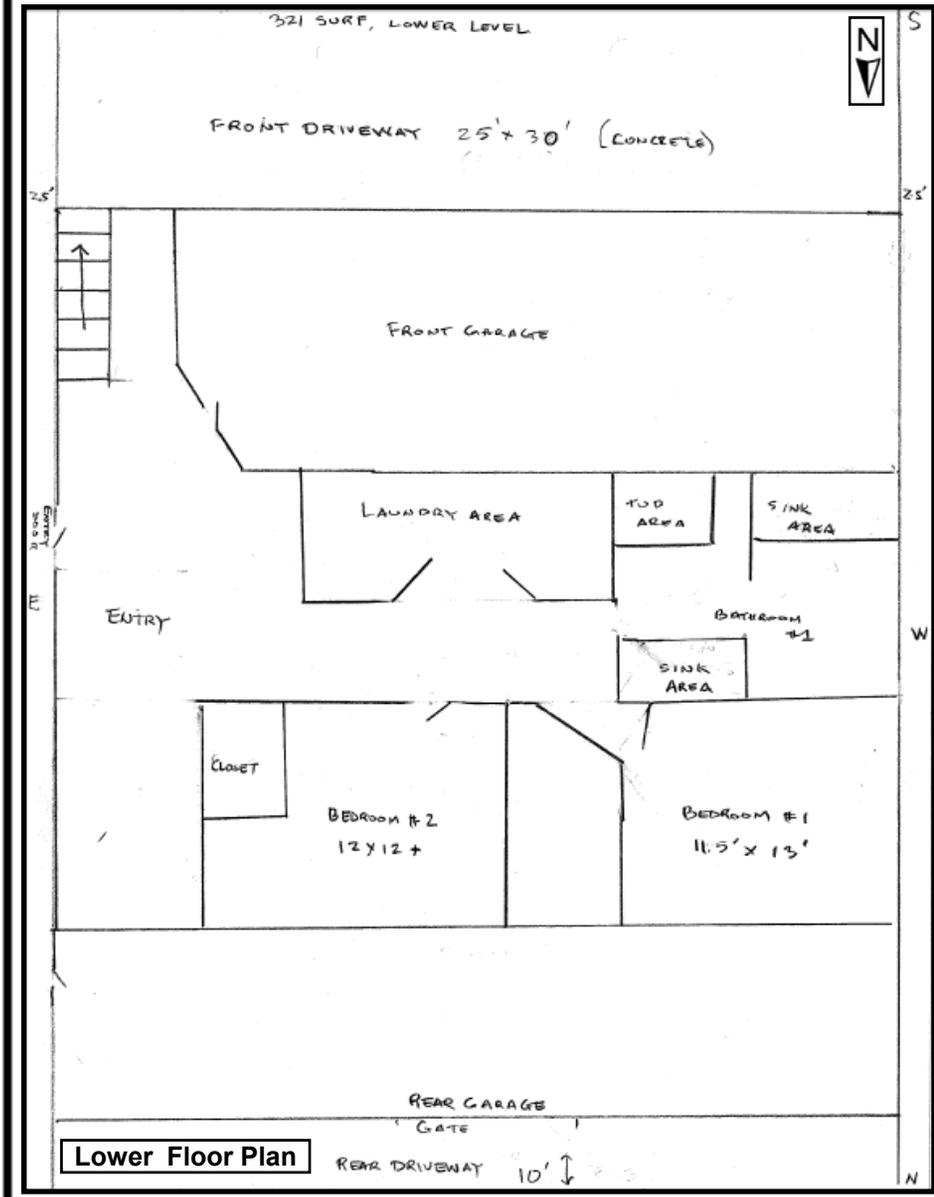

Page 4 of 5

ATTACHMENT 3

**PROJECT**  
 Miles Minor Use Permit / Coastal Development Permit  
 DRC2013-00058



**EXHIBIT**  
 Submitted Lower & Upper Floor Plan  
 (Plans not to scale)



South Elevation



North Elevation

**PROJECT**

Miles Minor Use Permit / Coastal Development Permit  
DRC2013-00058



**EXHIBIT**

Existing South (Front) & North (Rear) Elevation