

**RIGHT OF WAY AGREEMENT**

(Rev 01-10-2013)

Right-of-Way: Branch Mill Road Bridge Replacement Project  
WBS #300385, Parcel No. 13-05

**THIS AGREEMENT** entered into this \_\_\_\_ day of \_\_\_\_\_, 20 \_\_\_\_, by and between John Hayashi, as Trustee of the Robert Hayashi Family Trust under Declaration of Trust dated October 1, 2013 or any successor Trustee of said Trust, hereinafter referred to as GRANTORS and the COUNTY OF SAN LUIS OBISPO, a political subdivision of the State of California, hereinafter referred to as COUNTY;

**WITNESSETH:**

**WHEREAS**, COUNTY needs to obtain certain property interests from GRANTORS for the Branch Mill Road Bridge Replacement Project ("Project"); and

**WHEREAS**, an easement deed in the form of Public Road And Slope Easement Deed No. 13-05 ("Easement Deed") covering the property particularly described therein (the "Subject Property"), has been executed and delivered to Phil Acosta, Right of Way Agent for COUNTY.

**NOW, THEREFORE**, in consideration of the mutual covenants, conditions, promises and agreements herein set forth, it is mutually agreed by and between GRANTORS and COUNTY as follows:

1. The parties have herein set forth the whole of their agreement. The performance of this agreement constitutes the entire consideration for said document and shall relieve the COUNTY of all further obligation or claims on this account or on account of the location, or construction, of the proposed public improvement, except as set forth herein.

2. The COUNTY shall:

a. Pay the undersigned GRANTORS the sum of \$6,800.00 for the property interests as conveyed herein and by Easement Deed No. 13-05 when title to said property vests in the COUNTY free and clear of all liens, encumbrances, assessments, easements, leases (recorded and/or unrecorded), and all taxes, except:

1. Taxes for the fiscal year in which this Agreement is entered which shall be cleared and paid in the manner specified under Article 5 (commencing with Section 5081) of Chapter 4 of Part 9 of Division 1 of the Revenue and Taxation Code, if unpaid at time Agreement is entered.

2. Easements or rights of way over said land for public, public utility or quasi-public utility purposes, if any.

b. Pay any escrow and recording fees incurred in this transaction, and if title insurance is desired by the COUNTY, the premium charged therefor.

c. Have the authority to deduct and pay from the amount shown in Paragraph 2 (a)

**RIGHT OF WAY AGREEMENT**

(Rev 01-10-2013)

above, any amount necessary to satisfy any delinquent taxes due in any fiscal year except the fiscal year in which this escrow closes, together with penalties and interest thereon, and/or delinquent or non-delinquent assessments or bonds except those which title is to be taken subject to, in accordance with the terms of this agreement.

3. GRANTOR hereby warrants and represents that the GRANTOR has no reason to believe that any hazardous waste, extremely hazardous waste, or hazardous substance (as those terms are defined in sections 25117, 25115, and 25316 of the California Health and Safety Code) has come to be located on, beneath or within any of the real property covered by the above referenced Easement Deed or this Agreement. If GRANTOR ever becomes aware of the presence of any hazardous waste, extremely hazardous waste, or hazardous on, beneath or within these areas, GRANTOR shall immediately so advise COUNTY.

4. GRANTOR hereby warrants and represents that (1) GRANTOR has sufficient title in the Subject Property to fully convey to the COUNTY all of the property rights and interests described in the Deed, and (2) that GRANTOR's title in the Subject Property shall not be compromised or transferred by any voluntary or involuntary transfer of any property interest, or the voluntary or involuntary creation of any lien, in the Subject Property to someone other than the COUNTY prior to close of escrow.

5. A Temporary Construction Easement ("TCE") is hereby granted by GRANTOR to the COUNTY or its authorized agent to enter upon that portion of GRANTORS' land within that certain area described and depicted in Exhibit "A-2" attached hereto and made a part hereof (the "TCE Area"), for the purpose of construction and construction support activities related to said Project including, but not limited to the storage and stockpiling of materials, soil and equipment. This Temporary Construction Easement shall commence thirty (30) days following the issuance of a written notice of construction commencement issued by County to Grantor via U.S. Mail, and shall terminate upon completion of construction of the County Facilities which the County estimates will be completed within twelve (12) months of commencement. The amount shown in Paragraph 2.a. herein includes, but is not limited to, full payment for said TCE, including severance damages, if any, from said date. Upon completion of construction of County's Facilities, the Temporary Construction Easement area shall be generally restored to the condition that existed prior to construction, to the extent reasonably practical.

6. At no expense to the GRANTOR, and at the time of roadway construction, the County or its authorized agent will construct a hot-mix asphalt and soil drive approach way right of Engineer's Station 12+00 "B" as shown on the DRIVEWAY RECONSTRUCTION EXHIBIT (Parcel 13-05) attached hereto and made a part hereof.

7. GRANTOR hereby grants permission to the COUNTY, or its authorized agent, to enter upon GRANTOR'S land, where necessary, for purposes of reconstructing and conforming GRANTOR'S driveway as described in the previous section (Section 5).

8. It is understood and agreed that upon completion of the work indicated in Sections 5 and 6 of this Agreement, the portion(s) of said hot-mix asphalt drive approach way lying within the COUNTY right of way shall be considered an encroachment under permit upon the County

**RIGHT OF WAY AGREEMENT**

(Rev 01-10-2013)

road, and shall be maintained, repaired, and operated as such by GRANTOR, in accordance with, and subject to pertinent County and State law, and San Luis Obispo County Department of Public Works Standard Encroachment Permit Provisions. GRANTOR further understands and agrees that upon completion of the work indicated in Sections 5 and 6 of this Agreement, the portion(s) of said drive approach way located upon GRANTOR'S land shall be considered as the sole property of the GRANTOR; the maintenance and repair of said property to be that of the GRANTOR.

8. All work done on GRANTOR'S property under this Agreement shall conform to all applicable building, fire and sanitary laws, ordinances, and regulations relating to such work, and shall be done in a good workmanlike manner. All structures, improvements or other facilities, when removed, relocated, reconstructed, or protected in place by the COUNTY in connection with the Project, shall be left in as good condition as found at the commencement of the Project.


9. The COUNTY shall defend and indemnify GRANTORS from any and all claims damages, costs, judgments, or liability arising from any culpable negligence of the COUNTY or its officers, employees or agents during the COUNTY'S construction activities conducted upon GRANTOR'S real property.

10. It is agreed and confirmed by the parties hereto that, notwithstanding other provisions of this agreement, COUNTY shall have the right to possess and use the property covered by said Easement Deed 13-05 commencing on January 01, 2015 or upon the close of escrow, whichever shall occur first and that the amount shown in Paragraph 2.a. herein includes, but is not limited to, full payment for such possession and use, including damages, if any, from said date.

11. The undersigned GRANTOR hereby agrees and consents to the dismissal of any eminent domain action in the Superior Court wherein the herein described land is included and also waives any and all claims to attorneys fees' or other legal costs in connection with such dismissal. In addition, GRANTOR waives any and all claim to any money that may now be on deposit in said action, and will sign a stipulation for release of deposit in a form approved by COUNTY.

**IN WITNESS WHEREOF**, GRANTORS and COUNTY have executed this Agreement the day and year first above written. (As used above the term GRANTOR shall include the plural as well as the singular number as the case may be.)

**GRANTOR:** John Hayashi, as Trustee of the Robert Hayashi Family Trust under Declaration of Trust dated October 1, 2013 or any successor Trustee of said Trust

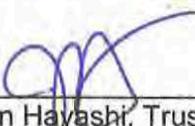By:   
\_\_\_\_\_  
John Hayashi, Trustee

COUNTY OF SAN LUIS OBISPO – DEPARTMENT OF PUBLIC WORKS  
**RIGHT OF WAY AGREEMENT**

(Rev 01-10-2013)

**COUNTY OF SAN LUIS OBISPO**

\_\_\_\_\_  
Chairperson of the Board of Supervisors  
County of San Luis Obispo

Dated: \_\_\_\_\_, 20\_\_

ATTEST:  
Julie L. Rodewald County Clerk-Recorder  
and Ex-Officio Clerk of the Board of Supervisors  
County of San Luis Obispo

\_\_\_\_\_  
Deputy Clerk

APPROVED AS TO FORM AND LEGAL EFFECT:

RITA L. NEAL  
County Counsel

RECOMMENDED FOR APPROVAL:

Department of Public Works:  
PAAVO OGREN  
Public Works Director

By:   
Deputy County Counsel

By:   
PHIL ACOSTA  
Right of Way Agent

V: PWA\Small Projects\Branch Mill Rd\Robert Hayashi Fam Tr RW Agmt

## EXHIBIT A-2, part 1

A portion of Lot M of the J. F. Branch Homestead Tract in the County of San Luis Obispo, State of California as shown on map recorded in Book B of Maps, at Page 106 in the office of the County Recorder of Said County, and as described in deed recorded September 16, 1977 as Document No. 45870 in Volume No. 2010, at Page 730 of Official Records in the office of said County recorder. Said portion of Lot M also being shown on the "Plans for Construction; Tar Spring Creek Bridge on Branch Mill Road, Bridge No. 49C-0459, Federal Aid Bridge Replacement Project #BRLO-5949 (116), County Contract No. 300385" on file in the Department of Public Works of said County, being more particularly described as follows:

Beginning at a one inch iron pipe with plastic plug stamped "L.S. 7618", said pipe being a point on the deed line, 9.00 feet southeast of the true corner of that parcel of land described in that deed recorded as Document No. 2002107285 in the office of said County Recorder, and as shown on map recorded in Book 90 of Surveys, at Page 36 in the office of said County Recorder;

Thence, South 20°15'38" West 526.69 feet to a 2-inch iron pipe with brass tag Stamped "JDM RE 4338" at the west corner of a parcel of land described in that deed recorded in Book 375 of Official Records, at Page 357 in the office of Said County Recorder, and as shown on said Survey Map;

Thence, South 54°13'28" East 2492.50 feet to the **TRUE POINT OF BEGINNING**, being a point 26.77 feet right of Engineer's Station 11+52.82 of said Plans, said point also being a point on the South right-of-way of said Branch Mill Road, as said right-of-way existed and was declared a public highway per the San Luis Obispo County Board of Supervisor's action as declared in Board meeting minutes of said Board dated November 9, 1876, and recorded in Book C of said Board minutes, at Page 489;

Thence, leaving said right-of-way South 44°25'16" East 33.72 feet to a point 60.00 feet right of Engineer's Station 11+47.47, of said Plans; said point also being the beginning of a non-tangent curve, concave to the northwest, and having a radius of 660.00 feet, and to which point a radial bears South 53°56'51 East;

Thence, southwest along said curve 109.74 feet through a central angle of 09°31'35" to the end of said curve being a point 60.00 feet right of Engineer's Station 10+47.71 of said Plans, and to which point a radial bears South 44°25'16" East;

Thence, South 45°34'44" West 62.82 feet to a point 60.00 feet right of Engineer's Station 9+84.90 of said Plans;

Thence, South 31°42'43" East 13.32 feet to a point 72.99 feet right of Engineer's Station 9+81.97, of said Plans;

Thence, South 45°33'55" West 57.39 feet to a point 73.01 feet right of Engineer's Station 9+24.58, of said Plans;

Thence, North 65°42'07" West 13.93 feet to a point 60.02 feet right of Engineer's Station 9+19.52, of said Plans;

Thence, North 45°33'31" East 65.37 feet to said point 60.00 feet right of Engineer's Station 9+84.90, of said Plans;

Thence, North 07°32'57" East 40.58 feet to a point 35.01 feet right of Engineer's Station 10+16.86, of said Plans;

APN 047-151-010  
(2013-05-02) TCE 3  
Page 1 of 2

## EXHIBIT A-2, part 1

Thence, North 45°34'44" East 30.85 feet to a point 35.00 feet right of Engineer's Station 10+47.71, of said Plans; said point being the beginning of a tangent curve concave to the northwest and having a radius of 635.00 feet;

Thence, northeast along said curve 41.91 feet through a central angle of 03°46'55" to a point 35.00 feet right of Engineer's Station 10+87.32, of said Plans, said point also being the end of said curve, and to which point a radial bears South 48°12'11" East;

Thence, North 45°37'44" West 9.60 feet to a point 25.41 feet right of Engineer's Station 10+87.73, of said Plans; said point also being the beginning of a non-tangent curve concave to the northwest, and having a radius of 425.00 feet, and to which point a radial bears South 45°37'44" East, said point also being a point on the said south right-of-way of said Branch Mill Road;

Thence, northeast along said curve and said right-of-way 67.97 feet through a central angle of 09°09'47" to the **TRUE POINT OF BEGINNING**, and to which point a radial bears South 54°47'31" East.

End of description.

The description above is shown graphically on the attached Exhibits B, B1, and B2.



# EXHIBIT B

SEE DETAIL A  
**POB** 1" IRON PIPE WITH PLASTIC PLUG STAMPED L.S. 7618 PER R2

TCE-3 APN 047-161-010

## LEGEND

R1 DENOTES CONSTRUCTION PLANS FOR THE TAR SPRING CREEK BRIDGE NO. 49C-0459; ON FILE IN THE SAN LUIS OBISPO COUNTY PUBLIC WORKS DEPT.

R2 DENOTES RECORD PER 90-LS-36

RAD DENOTES RADIAL

POB DENOTES POINT OF BEGINNING

TPOB DENOTES TRUE POINT OF BEGINNING

TCE DENOTES TEMPORARY CONSTRUCTION EASEMENT



ROW DENOTES RIGHT OF WAY

B-LINE DENOTES NEW CENTERLINE PER R1

COA DENOTES STATE WATER LINE EASEMENT NO.

DENOTES PROPOSED CENTERLINE WELL MONUMENT PER R1

DENOTES EXISTING 50' WIDE ROW BASED ON EXISTING PAVED ROAD.

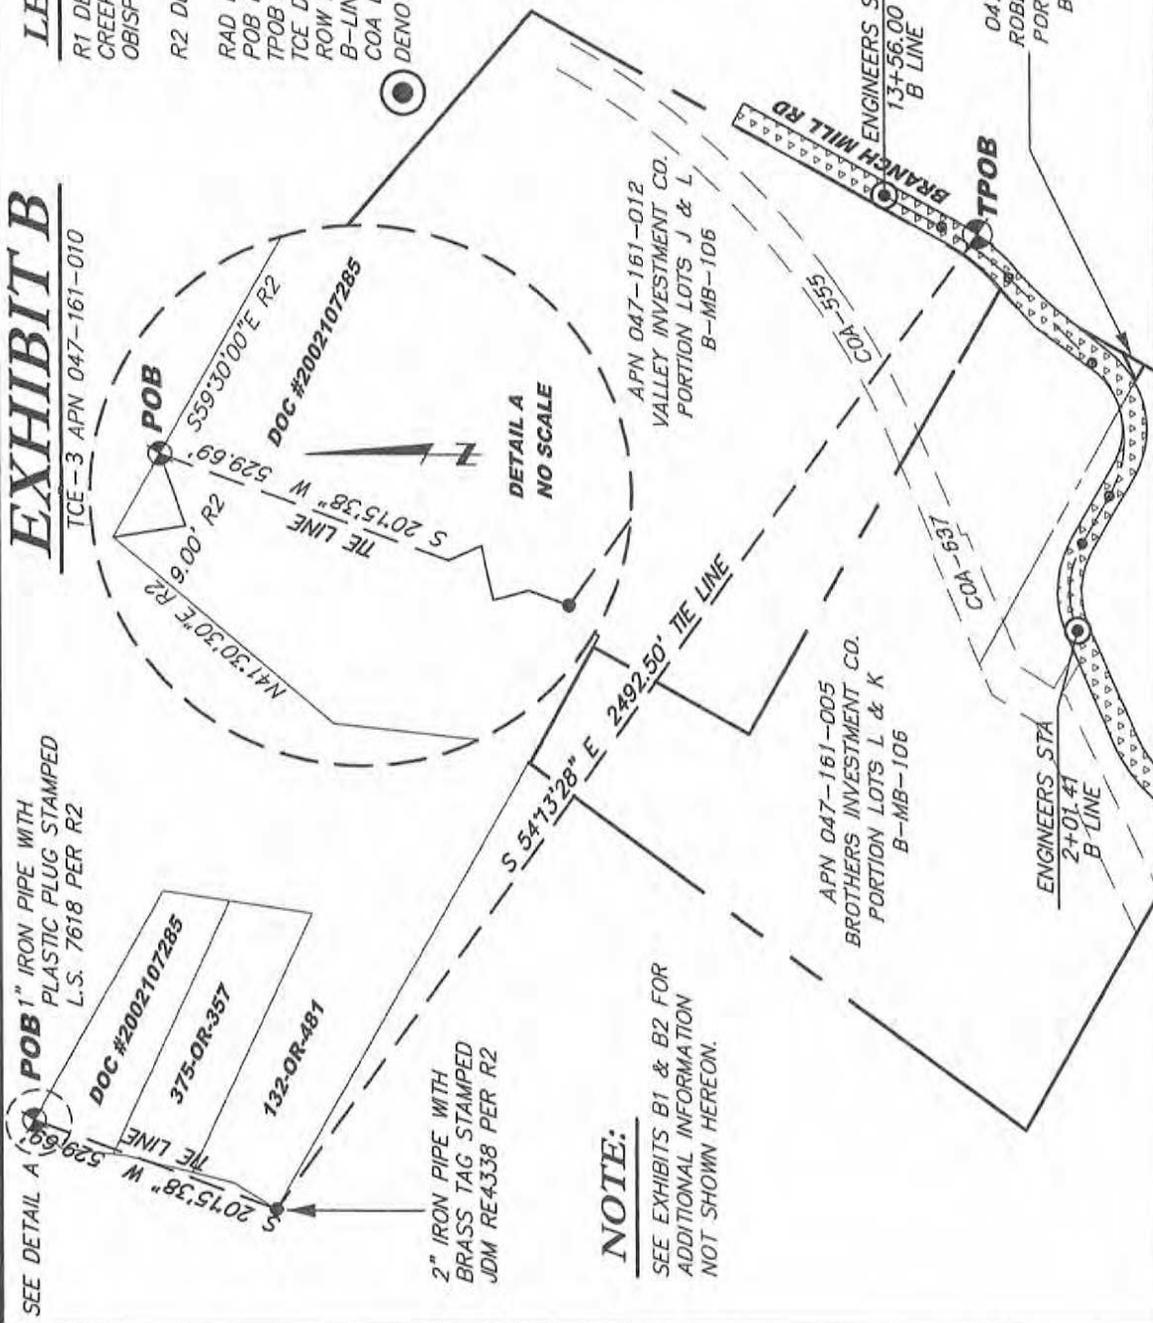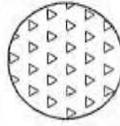

### NOTE:

SEE EXHIBITS B1 & B2 FOR ADDITIONAL INFORMATION NOT SHOWN HEREON.



**McMillan**  
**LAND SURVEYS**

2306 BROAD STREET  
 SAN LUIS OBISPO, CA 93401  
 805-541-1663 FAX 541-1664  
 DATE: 01-31-14 JOB #342-06

# LEGEND

R1 DENOTES CONSTRUCTION PLANS FOR THE TAR SPRING CREEK BRIDGE NO. 49C-0459; ON FILE IN THE SAN LUIS OBISPO COUNTY PUBLIC WORKS DEPT.

RAD DENOTES RADIAL  
 POB DENOTES POINT OF BEGINNING  
 TCE DENOTES TRUE POINT OF BEGINNING  
 TCE DENOTES TEMPORARY CONSTRUCTION EASEMENT  
 ROW DENOTES RIGHT OF WAY  
 B-LINE DENOTES NEW CENTERLINE PER R1  
 COA DENOTES STATE WATER LINE EASEMENT NO.

# EXHIBIT B1

TCE - 3 APN 047-151-010

COA-555

DENOTES CENTERLINE WELL MONUMENT PER R1  
 DENOTES TCE ANGLE POINT # (SEE EXHIBIT B2)

SEE EXHIBIT B2

COA-631

APN 047-161-005  
 BROTHERS INVESTMENT CO.  
 PORTION LOTS L & K  
 B-MB-106

ENGINEERS STA  
 13+56.00  
 B LINE

BRANCH MILL RD

N29°01'00"E  
 134.85'

APN 047-151-010  
 VALLEY INVESTMENT CO.  
 PORTION LOTS J & L  
 B-MB-106

R=600.00'  
 $\Delta=16^{\circ}33'45''$   
 L=173.44' B LINE

APN 047-151-010  
 ROBERT HAYASHI  
 PORTION LOT M B-MB-106

R=230.00'  
 $\Delta=74^{\circ}25'58''$   
 L=298.79' B LINE

R=200.00'  
 $\Delta=53^{\circ}26'16''$   
 L=186.53' B LINE

ENGINEERS STA  
 2+01.41  
 B LINE

APN 047-161-005  
 BROTHERS INVESTMENT CO.  
 PORTION LOTS L & K  
 B-MB-106

APN 047-161-019  
 ROBERT HAYASHI  
 PORTION LOT L  
 B-MB-106

DENOTES EXISTING 50'  
 WIDE ROW BASED ON  
 EXISTING PAVED ROAD.

DENOTES PROPOSED  
 TCE PER R1

LINE TABLE		CURVE TABLE		
LINE	BEARING	RADIUS	DELTA	LENGTH
L13	S44°25'16"E	660.00'	$\Delta=9^{\circ}31'35''$	109.74'
L14	S45°34'44"W	635.00'	$\Delta=3^{\circ}46'55''$	41.91'
L15	S31°42'43"E	425.00'	$\Delta=9^{\circ}09'47''$	67.97'
L16	S45°33'55"W			
L17	N65°42'07"W			
L18	N45°33'31"E			
L19	N07°32'57"E			
L20	N45°34'44"E			
L21	N45°37'44"W			



SCALE: 1"=100'

**McMillan**  
 LAND SURVEYS

2308 BROAD STREET  
 SAN LUIS OBISPO, CA 93401  
 805-541-1663 FAX 541-1664  
 DATE: 01-31-14 JOB #342-06

# EXHIBIT B2

TCE - 3 APN 047-161-010


APN 047-161-005  
BROTHERS INVESTMENT CO.  
PORTION LOTS L & K  
B-MB-106

APN 047-161-012  
VALLEY INVESTMENT CO.  
PORTION LOTS J & I  
B-MB-106

$R=600.00'$   
 $\Delta=16'33'45''$   
 $L=173.44'$  B LINE

## LEGEND

- DENOTES CENTERLINE WELL MONUMENT
- ②⑥ DENOTES TCE ANGLE POINT #
- R1 DENOTES CONSTRUCTION PLANS FOR THE TAR SPRING CREEK BRIDGE NO. 49C-0459; ON FILE IN THE SAN LUIS OBISPO COUNTY PUBLIC WORKS DEPT.
- RAD DENOTES RADIAL
- POB DENOTES POINT OF BEGINNING
- TPOB DENOTES TRUE POINT OF BEGINNING
- TCE DENOTES TEMPORARY CONSTRUCTION EASEMENT
- ROW DENOTES RIGHT OF WAY
- B-LINE DENOTES NEW CENTERLINE PER R1
- COA DENOTES STATE WATER LINE EASEMENT NO.

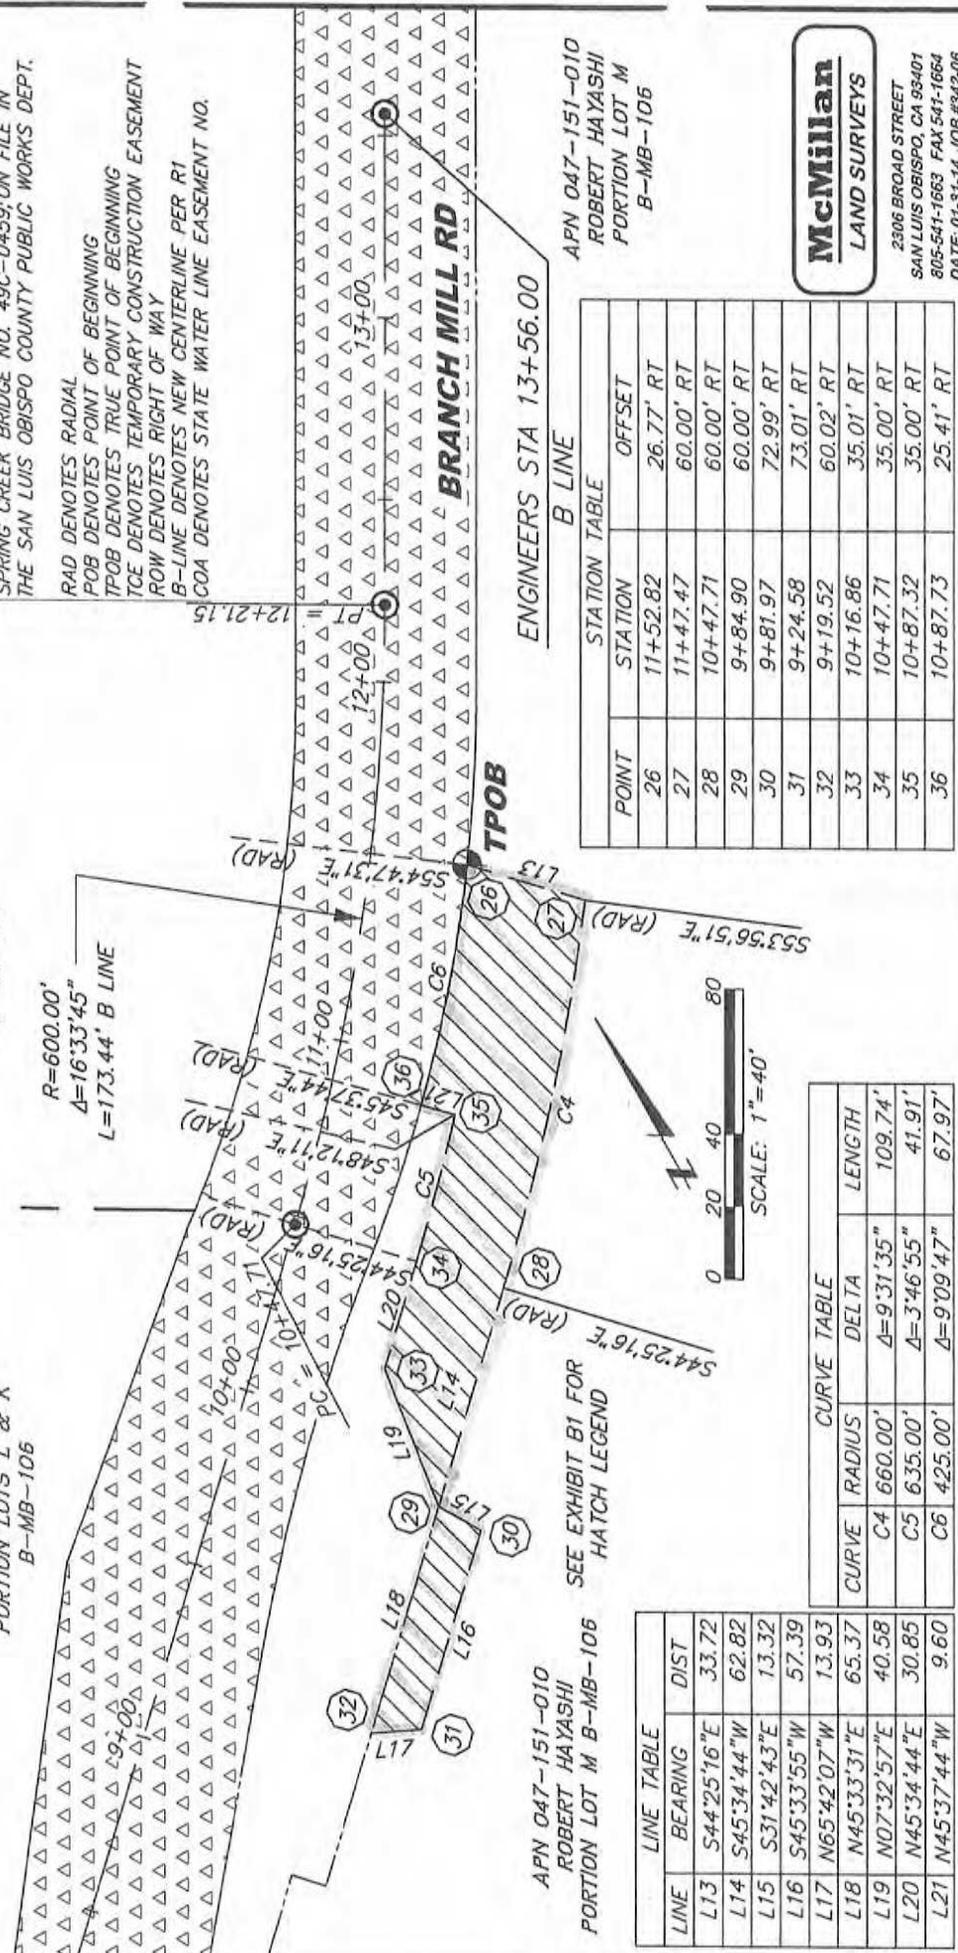

APN 047-151-010  
ROBERT HAYASHI  
PORTION LOT M  
B-MB-106

ENGINEERS STA 13+56.00  
B LINE

POINT	STATION	OFFSET
26	11+52.82	26.77' RT
27	11+47.47	60.00' RT
28	10+47.71	60.00' RT
29	9+84.90	60.00' RT
30	9+81.97	72.99' RT
31	9+24.58	73.01' RT
32	9+19.52	60.02' RT
33	10+16.86	35.01' RT
34	10+47.71	35.00' RT
35	10+87.32	35.00' RT
36	10+87.73	25.41' RT

**McMillan**  
LAND SURVEYS  
2306 BROAD STREET  
SAN LUIS OBISPO, CA 95401  
805-541-1663 FAX 541-1664  
DATE: 01-31-14 JOB #342-06

SEE EXHIBIT B1 FOR  
HATCH LEGEND

APN 047-151-010  
ROBERT HAYASHI  
PORTION LOT M B-MB-106

LINE	BEARING	DIST
L13	S44°25'16"E	33.72
L14	S45°34'44"W	62.82
L15	S31°42'43"E	13.32
L16	S45°33'55"W	57.39
L17	N65°42'07"W	13.93
L18	N45°33'31"E	65.37
L19	N07°32'57"E	40.58
L20	N45°34'44"E	30.85
L21	N45°37'44"W	9.60

CURVE	RADIUS	DELTA	LENGTH
C4	660.00'	$\Delta=9'31'35''$	109.74'
C5	635.00'	$\Delta=3'46'55''$	41.91'
C6	425.00'	$\Delta=9'09'47''$	67.97'

## EXHIBIT A-2, part 2

A portion of Lot M of the J. F. Branch Homestead Tract in the County of San Luis Obispo, State of California as shown on map recorded in Book B of Maps, at Page 106 in the office of the County Recorder of Said County, and as described in deed recorded September 16, 1977 as Document No. 45870 in Volume No. 2010, at Page 730 of Official Records in the office of said County recorder. Said portion of Lot M also being shown on the "Plans for Construction; Tar Spring Creek Bridge on Branch Mill Road, Bridge No. 49C-0459, Federal Aid Bridge Replacement Project #BRLO-5949 (116), County Contract No. 300385" on file in the Department of Public Works of said County, being more particularly described as follows:

Beginning at a one inch iron pipe with plastic plug stamped "L.S. 7618", said pipe being a point on the deed line, 9.00 feet southeast of the true corner of that parcel of land described in that deed recorded as Document No. 2002107285 in the office of said County Recorder, and as shown on map recorded in Book 90 of Surveys, at Page 36 in the office of said County Recorder;

Thence, South 20°15'38" West 526.69 feet to a 2-inch iron pipe with brass tag Stamped "JDM RE 4338" at the west corner of a parcel of land described in that deed recorded in Book 375 of Official Records, at Page 357 in the office of Said County Recorder, and as shown on said Survey Map;

Thence, South 54°13'28" East 2492.50 feet to the **TRUE POINT OF BEGINNING**, being a point 25.18 feet right of Engineer's Station 12+16.84 of said Plans, said point also being a point on the South right-of-way of said Branch Mill Road, as said right-of-way existed and was declared a public highway per the San Luis Obispo County Board of Supervisor's action as declared in Board meeting minutes of said Board dated November 9, 1876, and recorded in Book C of said Board minutes, at Page 489;

Thence, leaving said south right-of-way South 74°11'32" East 30.36 feet to a point 54.72 feet right of Engineer's Station 12+23.59, of said Plans;

Thence, South 18°19'13" West 35.03 feet to a point 61.99 feet right of Engineer's Station 11+92.15, of said Plans;


Thence, North 74°11'32" West 37.29 feet to a point on the said south right-of-way, said point being 26.23 feet right of Engineer's Station 11+82.31, of said Plans, said point also being the beginning of a tangent curve, concave to the northwest, and having a radius of 425.00 feet, and to which point a radial bears South 58°56'44" East;

Thence, northeast along said curve and said right-of-way, 15.54 feet through a central angle of 02°05'40" to the end of said curve;

Thence, North 28°57'36" East 20.48 feet to the **TRUE POINT OF BEGINNING**.

End of description.

The description above is shown graphically on the attached Exhibit B, and B1.

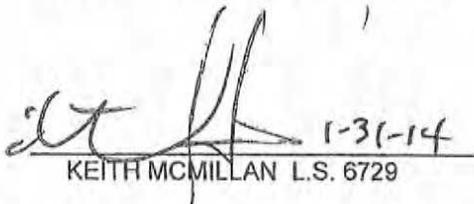  
KEITH MCMILLAN L.S. 6729



APN 047-151-010  
(2013-05-03) TCE 4  
Page 1 of 1



# EXHIBIT B1

COA-555

TCE - 4 APN 047-151-010

R1 DENOTES CONSTRUCTION PLANS FOR THE TAR SPRING CREEK BRIDGE NO. 49C-0459; ON FILE IN THE SAN LUIS OBISPO COUNTY PUBLIC WORKS DEPT.

RAD DENOTES RADIAL  
 POB DENOTES POINT OF BEGINNING  
 TPOB DENOTES TRUE POINT OF BEGINNING  
 TCE DENOTES TEMPORARY CONSTRUCTION EASEMENT  
 ROW DENOTES RIGHT OF WAY  
 B-LINE DENOTES NEW CENTERLINE PER R1  
 COA DENOTES STATE WATER LINE EASEMENT NO.

⊙ DENOTES CENTERLINE WELL MONUMENT PER R1

⊙ DENOTES TCE ANGLE POINT #

COA-637


APN 047-161-012  
 VALLEY INVESTMENT CO.  
 PORTION LOTS J & L  
 B-MB-106

APN 047-161-005  
 BROTHERS INVESTMENT CO.  
 PORTION LOTS L & K  
 B-MB-106

APN 047-161-005  
 BROTHERS INVESTMENT CO.  
 PORTION LOTS L & K  
 B-MB-106

APN 047-161-019  
 ROBERT HAYASHI  
 PORTION LOT L  
 B-MB-106

APN 047-151-010  
 ROBERT HAYASHI  
 PORTION LOT M B-MB-106

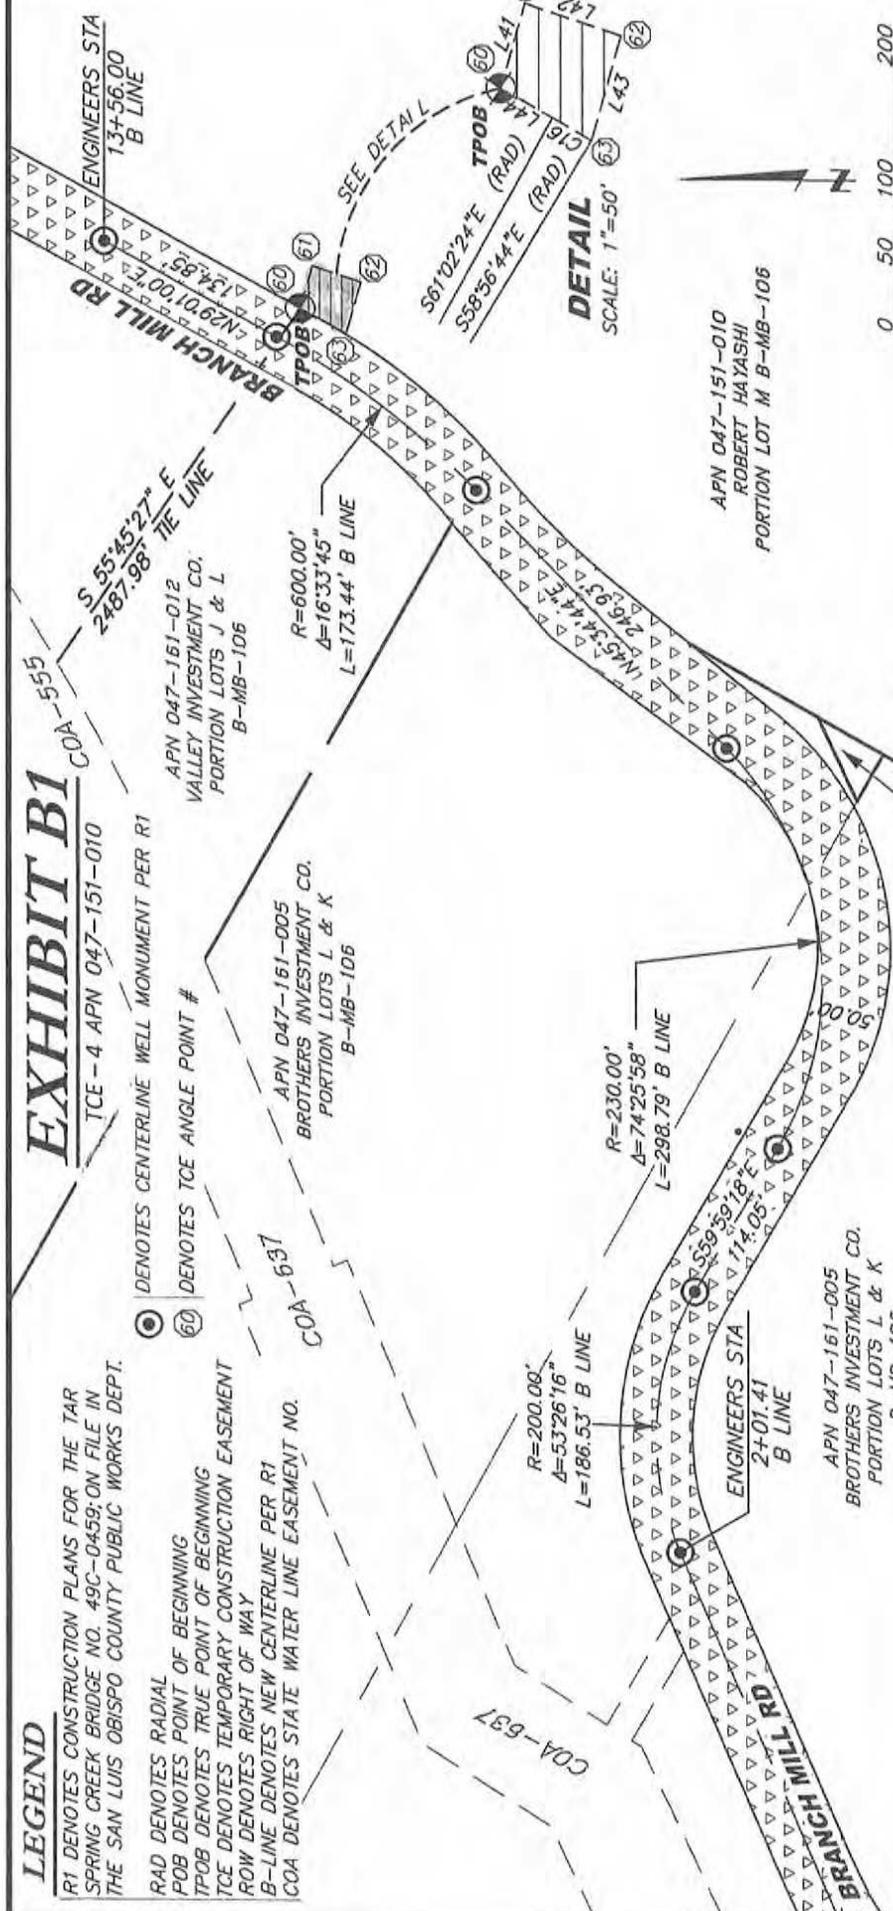

CURVE TABLE		STATION TABLE	
CURVE	RADIUS	STATION	OFFSET
C16	425.00'	12+16.84	25.18' RT
60		12+23.59	54.72' RT
61		11+92.15	61.99' RT
62		11+82.31	26.23' RT
63			

LINE TABLE		DIST	
LINE	BEARING	LINE	DIST
L41	S74°11'32"E	L41	30.36
L42	S187°13'3"W	L42	35.03
L43	N74°11'32"W	L43	37.29
L44	N28°57'36"E	L44	20.48



**McMillan**  
 LAND SURVEYS  
 2306 BROAD STREET  
 SAN LUIS OBISPO, CA 95401  
 805-541-1663 FAX 541-1664  
 DATE: 01-31-14 JOB #342-06

⊙ DENOTES EXISTING 50' WIDE ROW BASED ON EXISTING PAVED ROAD.  
 ⊙ DENOTES PROPOSED TCE PER R1

# DRIVEWAY RECONSTRUCTION EXHIBIT (Parcel 13-05)





DATE	
BY	
DESIGN	
DRAWN	
SCALE: 1"=50'	

**SAN LUIS OBISPO COUNTY**  
**DEPARTMENT OF PUBLIC WORKS**  
 1080 Monterey Street  
 San Luis Obispo, CA 93408  
 Phone: (805) 781-5252 FAX: (805) 781-1229

P. Acosta  
 June 4, 2014


TAR SPRING CREEK BRIDGE ON BRANCH MILL ROAD

Parcel No.  
 13-05

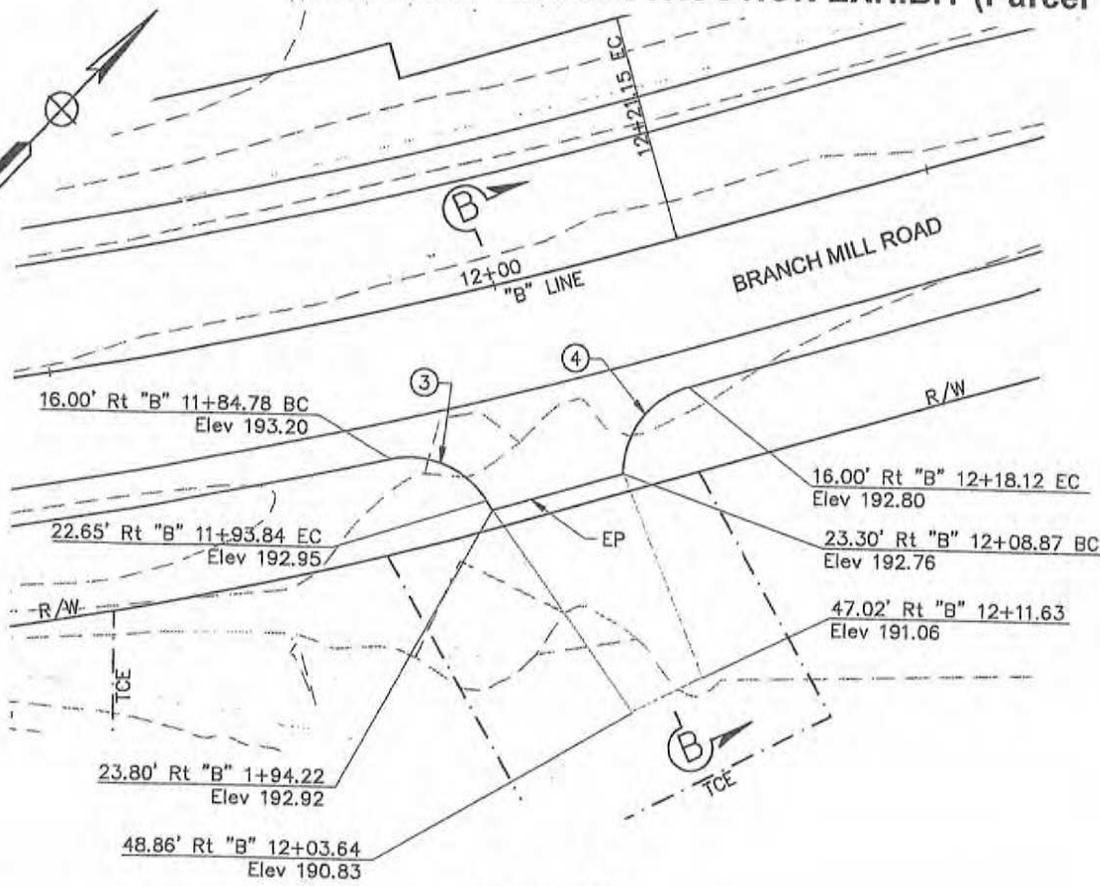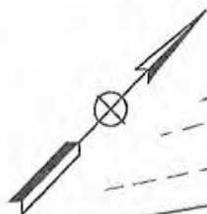

## DETAIL

## LOCATION WITHIN PROJECT

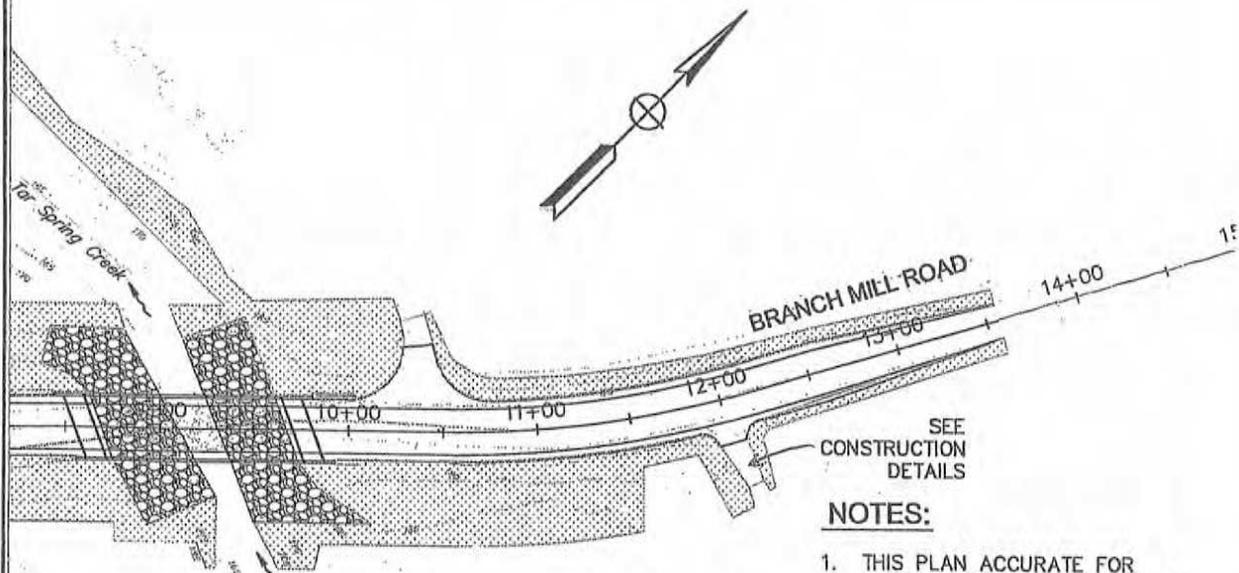


SEE  
 CONSTRUCTION  
 DETAILS

### NOTES:

1. THIS PLAN ACCURATE FOR  
 EROSION CONTROL WORK ONLY.

### LEGEND:

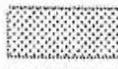-  EROSION CONTROL (HYDROSEED)
-  ROCK SLOPE PROTECTION

RECORDING REQUESTED BY:  
Public Works Department  
County of San Luis Obispo  
County Government Center, Room 207  
San Luis Obispo, CA 93408

WHEN RECORDED RETURN TO:  
County Clerk  
County of San Luis Obispo  
1055 Monterey St, Room D120  
San Luis Obispo, CA 93408

APN: 047-151-010 (portion)

No recording fee per Government Code #6103  
No Documentary Transfer Tax per Revenue and  
Taxation Code #11922

**PUBLIC ROAD AND SLOPE EASEMENT DEED No. 13-05**

**THIS INDENTURE**, made this \_\_\_\_ day of \_\_\_\_\_, 2014, by John Hayashi, as Trustee of the Robert Hayashi Family Trust under Declaration of Trust dated October 1, 2013 or any successor Trustee of said Trust, hereinafter referred to as "Grantor", and the COUNTY OF SAN LUIS OBISPO, a political subdivision of the State of California, hereinafter referred to as "County":

**WITNESSETH:**

That Grantor, for a valuable consideration, receipt of which is hereby acknowledged, does hereby grant unto County, its successors and assigns an easement and right of way for public road and slope purposes including, but not limited to, the right to lay, construct, repair, maintain, operate, renew and replace roadway improvements, roadway related water collection and drainage systems, public utility facilities and appurtenances incidental thereto over, upon, and under that certain real property situate in the County of San Luis Obispo, State of California, described as follows:

see EXHIBIT "A-1", attached hereto and made a part hereof.

The easement granted herein includes the right to maintain slopes and ditches; plant and maintain grass, plants, or shrubs within the easement area for soil erosion purposes. Additionally, Grantor does hereby further grant to County, its successors and assigns, the necessary rights of entry to and from the hereinabove described property over existing roadways and pathways for operation of said easement.

The consideration hereinabove recited shall also constitute payment in full for any severance damages to the remaining property of the Grantor, their successors and assigns, by reason of the construction, reconstruction, operation, repair and maintenance of said improvements referred to herein.

The provisions hereof shall inure to the benefit of the County, its successors and assigns, and shall bind the heirs, executors, administrators, assigns and successors in interest of the respective parties hereto, and all covenants shall apply to and run with the above described property.

IN WITNESS WHEREOF, Grantor has hereunto set their hand the day and year first above written.

(As used above the term "GRANTOR" shall include the plural as well as the singular number and the word "his" or "her" shall include the opposite gender as the case may be.)

**GRANTOR:** John Hayashi, as Trustee of the Robert Hayashi Family Trust under Declaration of Trust dated October 1, 2013 or any successor Trustee of said Trust

By:   
John Hayashi, Trustee

ACKNOWLEDGMENT


State of California  
County of San Luis Obispo

On May 21, 2014 before me, Phil Acosta, Notary Public personally  
(insert name and title of the officer)

appeared John Hayashi, who proved to me on the basis of satisfactory evidence to be the person(s) whose name(s) is subscribed to the within instrument and acknowledged to me that he executed the same in his authorized capacity(ies), and that by his signature(s) on the instrument the person(s), or the entity upon behalf of which the person(s) acted, executed the instrument.

I certify under PENALTY OF PERJURY under the laws of the State of California that the foregoing paragraph is true and correct.

WITNESS my hand and official seal.

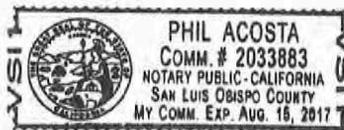

Signature 

(Seal)

CERTIFICATE OF ACCEPTANCE

This is to certify that the COUNTY OF SAN LUIS OBISPO, grantee herein, hereby accepts for public purposes the real property, or interest therein, described in the foregoing Public Road and Slope Easement Deed dated \_\_\_\_\_, 20\_\_, from John Hayashi, as Trustee of the Robert Hayashi Family Trust under Declaration of Trust dated October 1, 2013 or any successor Trustee of said Trust, Grantor herein, and consents to the recordation thereof.

In Witness Whereof, I have hereunto set my hand this \_\_\_ day of \_\_\_\_\_, 20\_\_.

COUNTY OF SAN LUIS OBISPO

\_\_\_\_\_  
Chairperson of the Board of Supervisors  
County of San Luis Obispo

ATTEST:  
Julie L. Rodewald County Clerk-Recorder  
County of San Luis Obispo

\_\_\_\_\_  
Deputy Clerk

APPROVED AS TO FORM AND LEGAL EFFECT:

RITA L. NEAL  
County Counsel

By: [Signature] Dated: 6/10/14, 2014  
Deputy County Counsel

ACKNOWLEDGMENT

State of California  
County of \_\_\_\_\_)

On \_\_\_\_\_ before me, \_\_\_\_\_ personally  
(insert name and title of the officer)

appeared \_\_\_\_\_, who proved to me on the basis of satisfactory evidence to be the person(s) whose name(s) is/are subscribed to the within instrument and acknowledged to me that he/she/they executed the same in his/her/their authorized capacity(ies), and that by his/her/their signature(s) on the instrument the person(s), or the entity upon behalf of which the person(s) acted, executed the instrument.

I certify under PENALTY OF PERJURY under the laws of the State of California that the foregoing paragraph is true and correct.

WITNESS my hand and official seal.

Signature \_\_\_\_\_ (Seal)

## EXHIBIT A-1

A portion of Lot M of the J. F. Branch Homestead Tract in the County of San Luis Obispo, State of California as shown on map recorded in Book B of Maps, at Page 106 in the office of the County Recorder of Said County, and as described in deed recorded September 16, 1977 as Document No. 45870 in Volume No. 2010, at Page 730 of Official Records in the office of said County recorder. Said portion of Lot M also being shown on the "Plans for Construction; Tar Spring Creek Bridge on Branch Mill Road, Bridge No. 49C-0459, Federal Aid Bridge Replacement Project #BRLO-5949 (116), County Contract No. 300385" on file in the Department of Public Works of said County, being more particularly described as follows:

Beginning at a one inch iron pipe with plastic plug stamped "L.S. 7618", said pipe being a point on the deed line, 9.00 feet southeast of the true corner of that parcel of land described in that deed recorded as Document No. 2002107285 in the office of said County Recorder, and as shown on map recorded in Book 90 of Licensed Surveys, at Page 36 in the office of said County Recorder;

Thence, South 20°15'38" West 529.69 feet to a 2-inch iron pipe with brass tag Stamped "JDM RE 4338" at the west corner of a parcel of land described in that deed recorded in Book 375 of Official Records, at Page 357 in the office of Said County Recorder, and as shown on said Survey Map;

Thence, South 52°39'54" East 2488.67 feet to the **TRUE POINT OF BEGINNING**, being a point 25.41 feet right of Engineer's Station 10+87.73 of said Plans, said point also being a point on the south right-of-way of said Branch Mill Road, as said right-of-way existed and was declared a public highway per the San Luis Obispo County Board of Supervisor's action as declared in Board meeting minutes of said Board dated November 9, 1876, and recorded in Book C of said Board minutes, at Page 489;

Thence, leaving said right-of-way South 45°37'44" East 9.60 feet to a point 35.00 feet right of Engineer's Station 10+87.32, of said Plans; said point also being the beginning of a non-tangent curve, concave to the northwest, and having a radius of 635.00 feet, and to which point a radial bears South 48°12'11" East;

Thence, southwest along said curve 41.91 feet through a central angle of 03°46'55" to the end of said curve being a point 35.00 feet right of Engineer's Station 10+47.71 of said Plans, and to which point a radial bears South 44°25'16" East;

Thence, South 45°34'44" West 30.85 feet to a point 35.01 feet right of Engineer's Station 10+16.86 of said Plans;

Thence, South 07°32'57" West 40.59 feet to a point 60.00 feet right of Engineer's Station 9+84.90 of said Plans;

Thence, South 45°33'55" West 109.25 feet to a point 60.03 feet right of Engineer's Station 8+75.63, of said Plans;

Thence, North 44°26'05" West 10.00 feet to a point 50.03 feet right of Engineer's Station 8+75.63, of said Plans;

Thence, South 45°33'55" West 74.41 feet to a point 50.06 feet right of Engineer's Station 8+01.47, of said Plans;

## EXHIBIT A-1

Thence, South 48°23'26" West 28.00 feet to a point 50.03 feet right of Engineer's Station 7+78.14, of said Plans;

Thence, North 44°25'16" West 5.97 feet to a point on the said existing south right-of-way of Branch Mill Road, said point being 44.09 feet right of Engineer's Station 7+77.65, of said Plans, and being the beginning of a non-tangent curve concave to the northwest, and having a radius of 205.00 feet and to which point a radial bears South 46°01'30" East;

Thence, northeast along said curve and said right-of-way, 18.57 feet through a central angle of 05°11'23" to the end of said curve, and to which point a radial bears South 51°12'53" East;

Thence along said right-of-way North 38°47'07" East 139.86 feet to the beginning of a tangent curve, concave to the southeast, and having a radius of 575.00 feet;

Thence along said curve and said right-of-way 115.25 feet through a central angle of 11°29'01" to the beginning of a reverse curve having a radius of 425.00 feet;

Thence, along said reverse curve and said right-of-way 43.75 feet through a central angle of 05°53'53" to the **TRUE POINT OF BEGINNING**, and to which point a radial bears South 45°37'44" East.

End of description.


The description above is shown graphically on the attached Exhibits B, B1 and B2.




*Keith McMILLAN* 1-31-14  
KEITH MCMILLAN L.S. 6729

# EXHIBIT B

SEE DETAIL A  
 2" IRON PIPE WITH  
 BRASS TAG STAMPED  
 JDM RE4338 PER R2

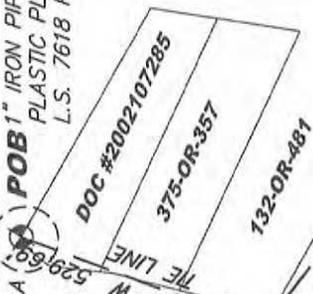


ROW-3 APN 047-151-010

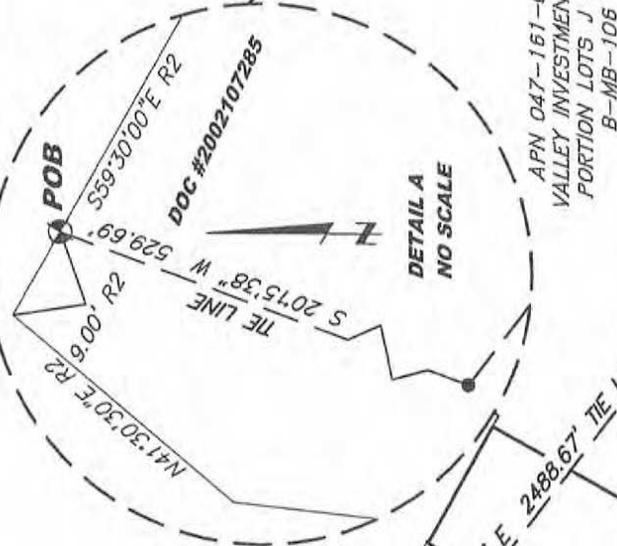

## LEGEND

- R1 DENOTES CONSTRUCTION PLANS FOR THE TAR SPRING CREEK BRIDGE NO. 49C-0459; ON FILE IN THE SAN LUIS OBISPO COUNTY PUBLIC WORKS DEPT.
- R2 DENOTES RECORD PER 90-LS-36
- RAD DENOTES RADIAL
- POB DENOTES POINT OF BEGINNING
- TPOB DENOTES TRUE POINT OF BEGINNING
- TCE DENOTES TEMPORARY CONSTRUCTION EASEMENT
- ROW DENOTES RIGHT OF WAY
- B-LINE DENOTES NEW CENTERLINE PER R1
- COA DENOTES STATE WATER LINE EASEMENT NO.
- DENOTES PROPOSED CENTERLINE WELL MONUMENT PER R1

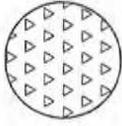

DENOTES EXISTING 50' WIDE ROW BASED ON EXISTING PAVED ROAD.

**NOTE:**  
 SEE EXHIBITS B1 & B2 FOR ADDITIONAL INFORMATION NOT SHOWN HEREON.



**McMillan**  
 LAND SURVEYS

2306 BROAD STREET  
 SAN LUIS OBISPO, CA 95401  
 805-941-1663 FAX 541-1664  
 DATE: 01-31-14 JOB #342-06

# LEGEND

R1 DENOTES CONSTRUCTION PLANS FOR THE TAR SPRING CREEK BRIDGE NO. 49C-0459; ON FILE IN THE SAN LUIS OBISPO COUNTY PUBLIC WORKS DEPT.

RAD DENOTES RADIAL  
 POB DENOTES POINT OF BEGINNING  
 TCE DENOTES TRUE POINT OF BEGINNING  
 TCE DENOTES TEMPORARY CONSTRUCTION EASEMENT  
 ROW DENOTES RIGHT OF WAY  
 B-LINE DENOTES NEW CENTERLINE PER R1  
 COA DENOTES STATE WATER LINE EASEMENT NO.

○ DENOTES PROPOSED CENTERLINE WELL MONUMENT PER R1

⑤ DENOTES TCE ANGLE POINT # (SEE EXHIBIT B2)

# EXHIBIT B1

ROW - 3 APN 047-151-010  
 COA - 555

○ DENOTES CENTERLINE WELL MONUMENT  
 ⑤ DENOTES TCE ANGLE POINT # (SEE EXHIBIT B2)

APN 047-161-012  
 VALLEY INVESTMENT CO.  
 PORTION LOTS J & L  
 B-MB-106

APN 047-161-005  
 BROTHERS INVESTMENT CO.  
 PORTION LOTS L & K  
 B-MB-106

R=200.00'  
 $\Delta=53^{\circ}26'16''$   
 L=186.53' B LINE

R=230.00'  
 $\Delta=74^{\circ}25'58''$   
 L=298.79' B LINE

R=600.00'  
 $\Delta=16^{\circ}33'45''$   
 L=173.44' B LINE

SEE EXHIBIT B2

APN 047-151-010  
 ROBERT HAYASHI  
 PORTION LOT M B-MB-106

APN 047-161-019  
 ROBERT HAYASHI  
 PORTION LOT L  
 B-MB-106

APN 047-161-005  
 BROTHERS INVESTMENT CO.  
 PORTION LOTS L & K  
 B-MB-106

ENGINEERS STA  
 13+56.00  
 B LINE

ENGINEERS STA  
 13+85  
 B LINE

ENGINEERS STA  
 14+14.85  
 B LINE

ENGINEERS STA  
 14+44.85  
 B LINE

ENGINEERS STA  
 14+74.85  
 B LINE

# EXHIBIT B2

ROW - 3 APN 047-161-010

APN 047-161-005  
BROTHERS INVESTMENT CO.  
PORTION LOTS L & K B-MB-106

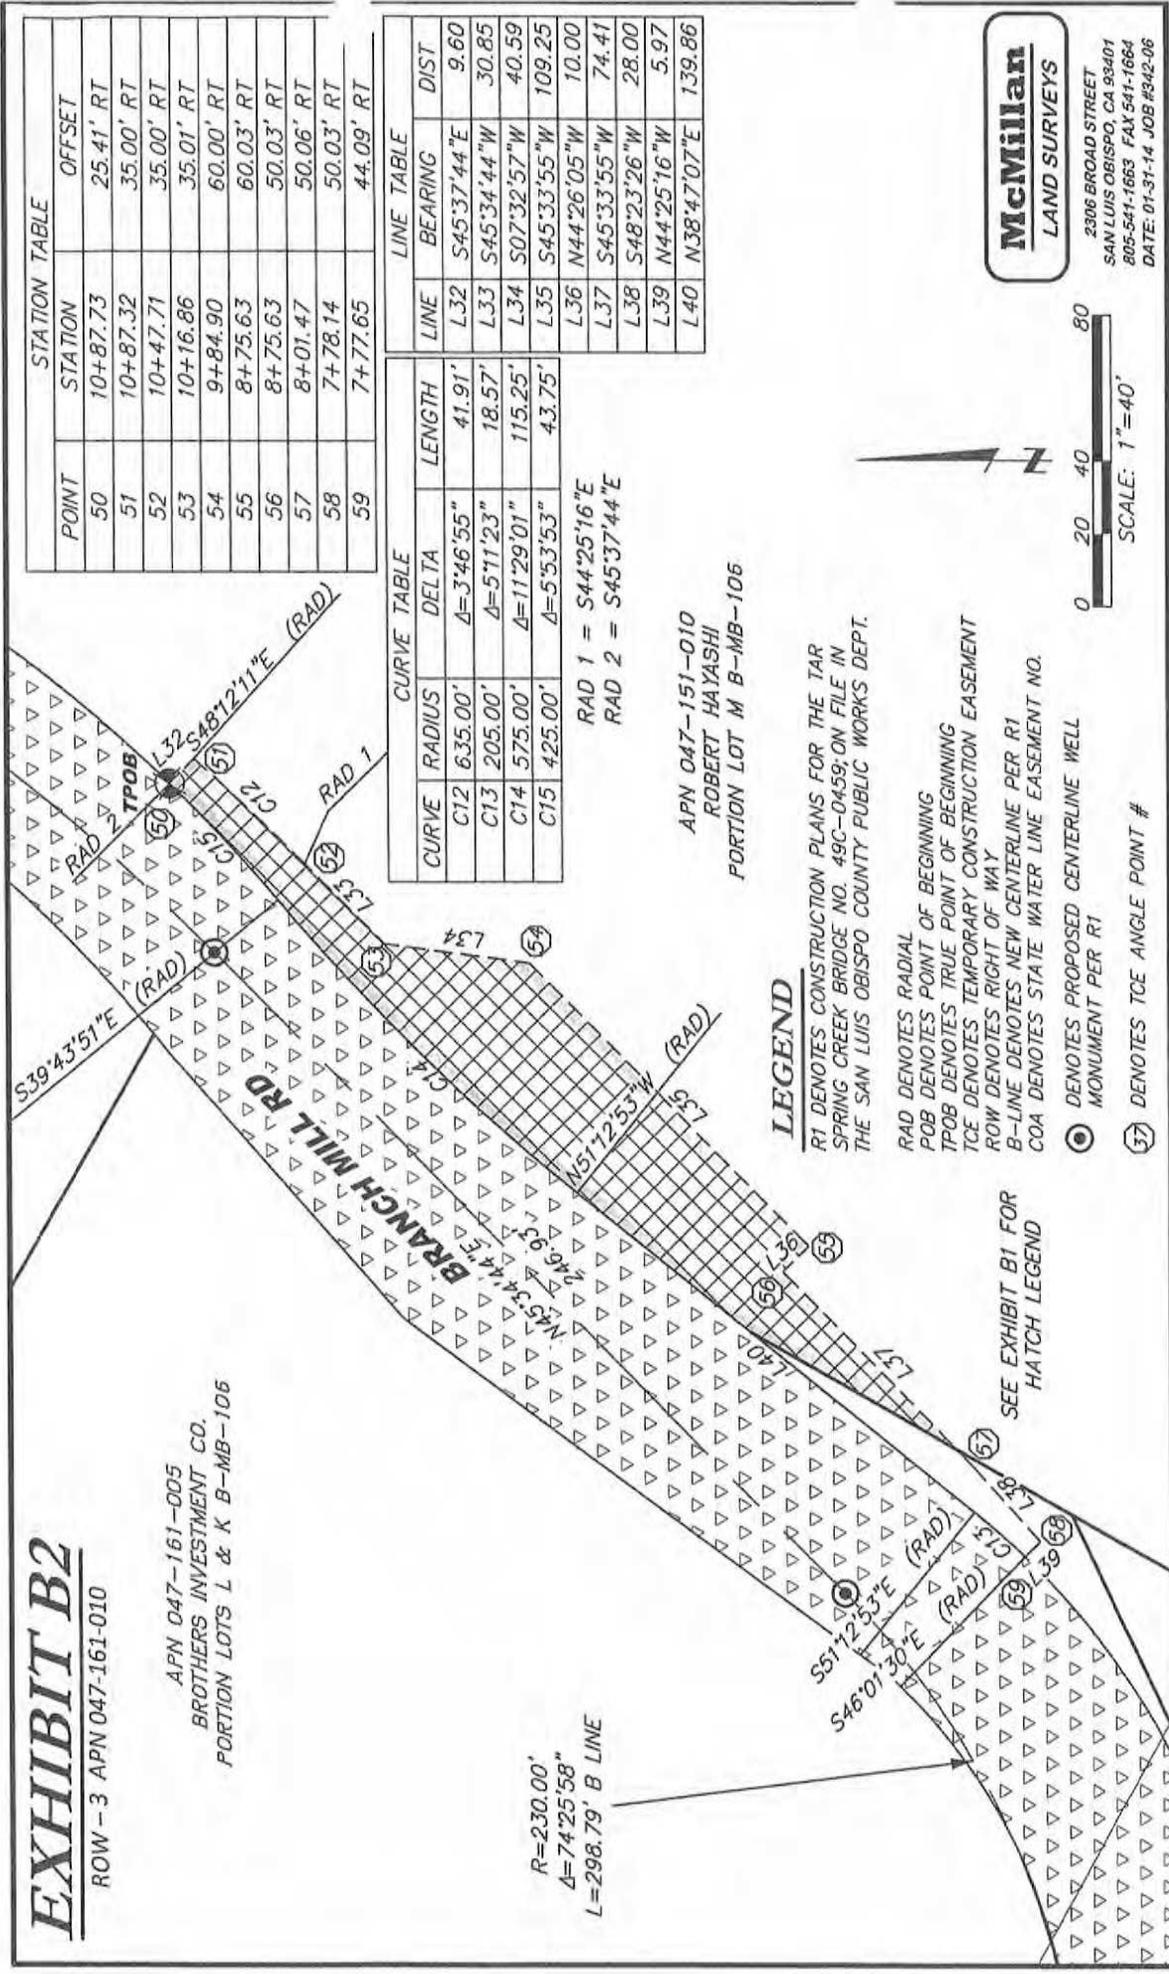

STATION TABLE		
POINT	STATION	OFFSET
50	10+87.73	25.41' RT
51	10+87.32	35.00' RT
52	10+47.71	35.00' RT
53	10+16.86	35.01' RT
54	9+84.90	60.00' RT
55	8+75.63	60.03' RT
56	8+75.63	50.03' RT
57	8+01.47	50.06' RT
58	7+78.14	50.03' RT
59	7+77.65	44.09' RT

CURVE TABLE			LINE TABLE		
CURVE	RADIUS	DELTA	LINE	BEARING	DIST
C12	635.00'	$\Delta=3'46'55''$	L32	S45°37'44"E	9.60
C13	205.00'	$\Delta=5'11'23''$	L33	S45°34'44"W	30.85
C14	575.00'	$\Delta=11'29'01''$	L34	S07°32'57"W	40.59
C15	425.00'	$\Delta=5'53'53''$	L35	S45°33'55"W	109.25
			L36	N44°26'05"W	10.00
			L37	S45°33'55"W	74.41
			L38	S48°23'26"W	28.00
			L39	N44°25'16"W	5.97
			L40	N38°47'07"E	139.86

RAD 1 = S44°25'16"E  
RAD 2 = S45°37'44"E

APN 047-151-010  
ROBERT HAYASHI  
PORTION LOT M B-MB-106

**LEGEND**  
R1 DENOTES CONSTRUCTION PLANS FOR THE TAR SPRING CREEK BRIDGE NO. 49C-0459; ON FILE IN THE SAN LUIS OBISPO COUNTY PUBLIC WORKS DEPT.

- RAD DENOTES RADIAL
- POB DENOTES POINT OF BEGINNING
- TPOB DENOTES TRUE POINT OF BEGINNING
- TCE DENOTES TEMPORARY CONSTRUCTION EASEMENT
- ROW DENOTES RIGHT OF WAY
- B-LINE DENOTES NEW CENTERLINE PER R1
- COA DENOTES STATE WATER LINE EASEMENT NO.
- DENOTES PROPOSED CENTERLINE WELL MONUMENT PER R1
- ① DENOTES TCE ANGLE POINT #

SEE EXHIBIT B1 FOR HATCH LEGEND

**McMillan**  
LAND SURVEYS

2306 BROAD STREET  
SAN LUIS OBISPO, CA 93401  
805-541-1663 FAX 541-1664  
DATE: 01-31-14 JOB #342-06