


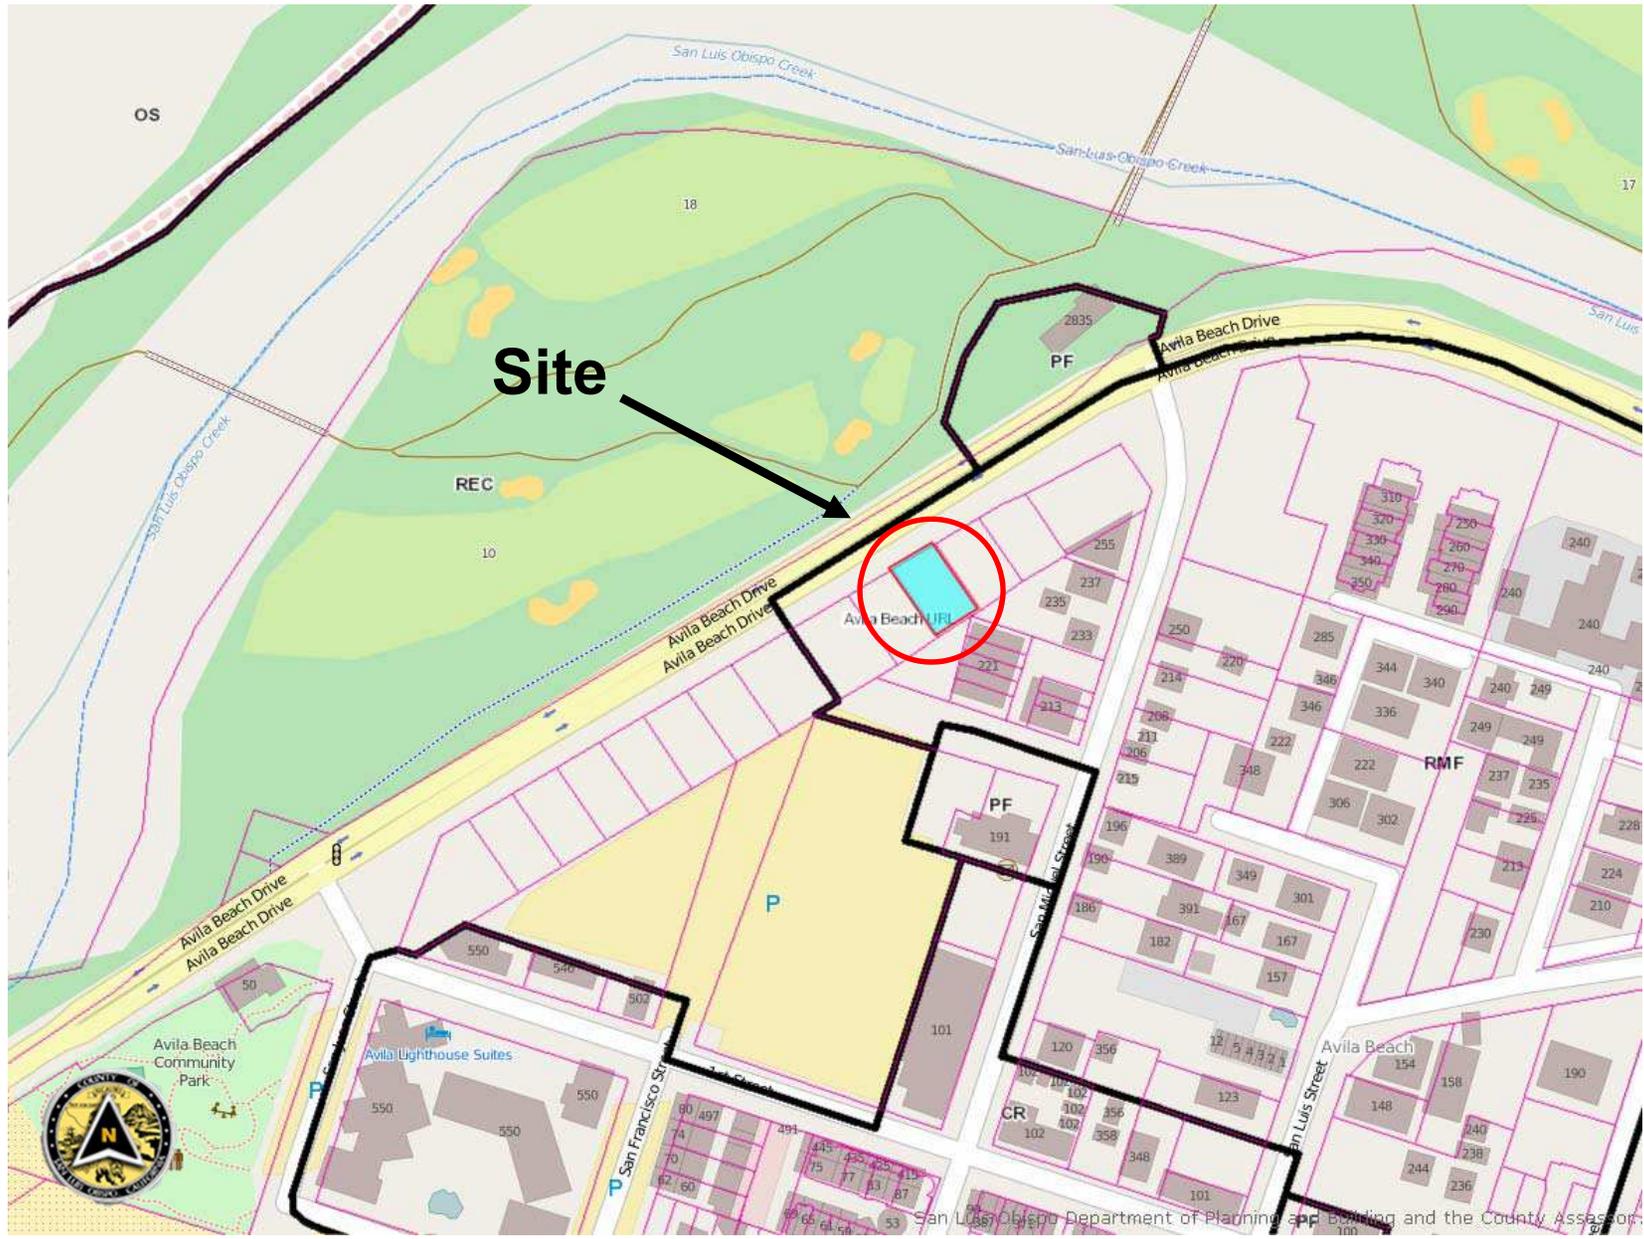

**PROJECT**  
**MAVIS – Tentative Parcel Map/ Development**  
**COAL 14-0021 / SUB2013-00054**



**EXHIBIT**  
**Vicinity Map**



**PROJECT**  
**MAVIS – Tentative Parcel Map/ Development**  
**COAL 14-0021 / SUB2013-00054**



**EXHIBIT**  
**Land Use Category Map**




**PROJECT**  
**MAVIS – Tentative Parcel Map/ Development**  
**COAL 14-0021 / SUB2013-00054**



**EXHIBIT**  
**Aerial Map**




AVILA BEACH DRIVE

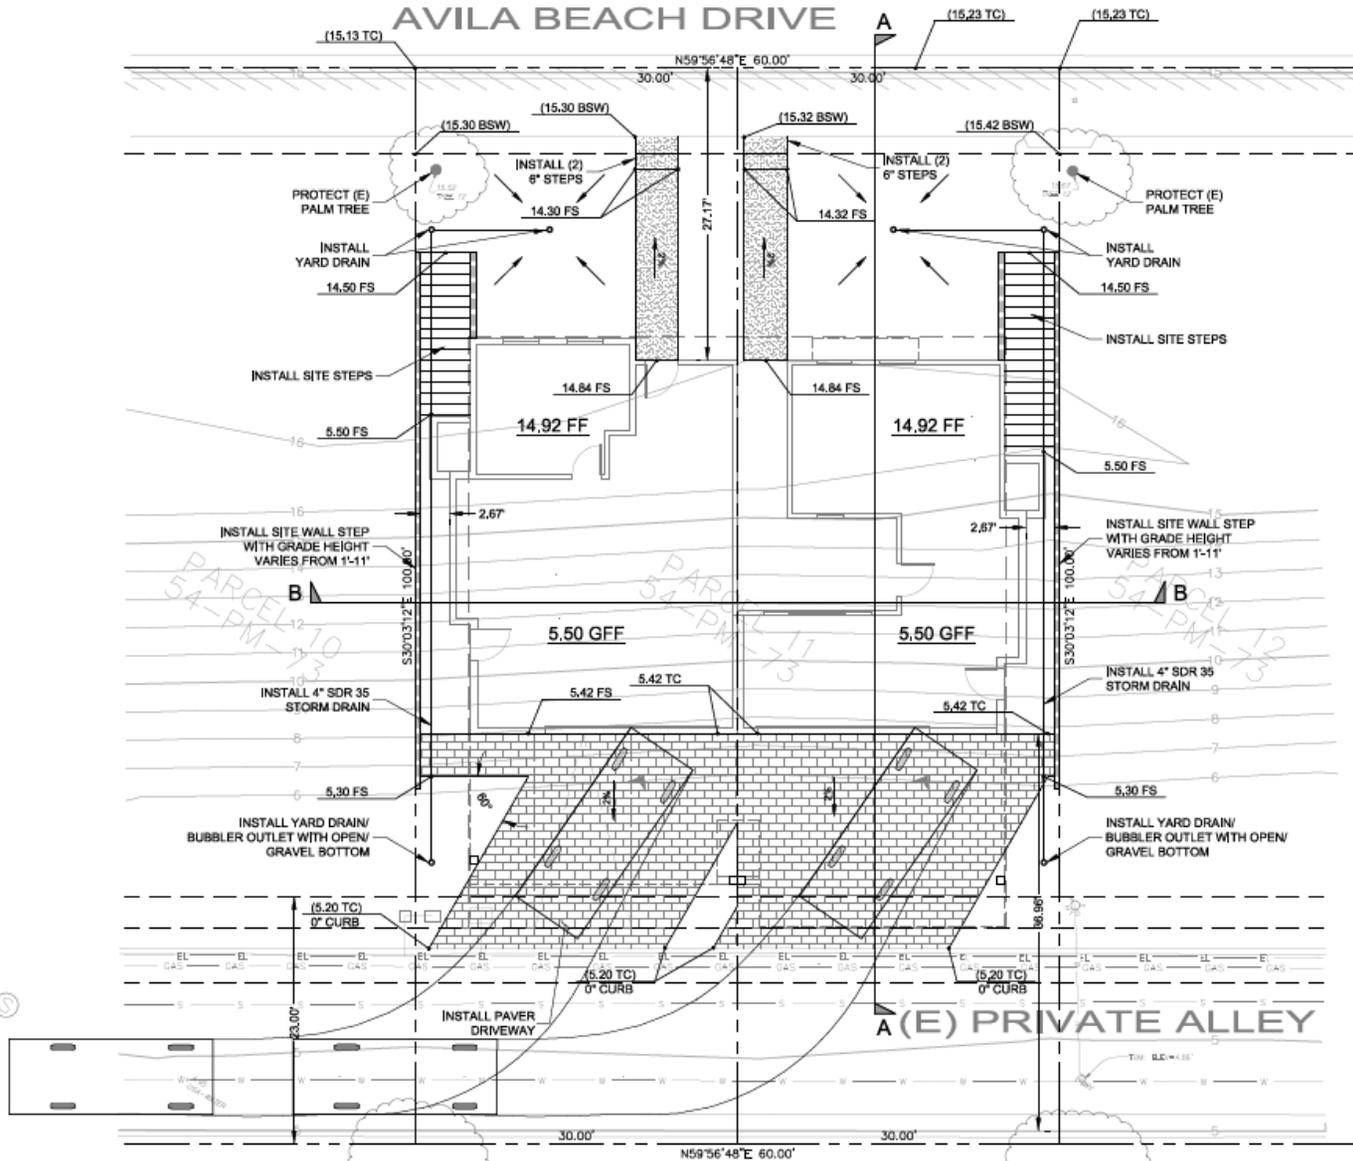

**PROJECT**  
**MAVIS – Tentative Parcel Map/ Development**  
**COAL 14-0021 / SUB2013-00054**




**EXHIBIT**  
**Site Plan**

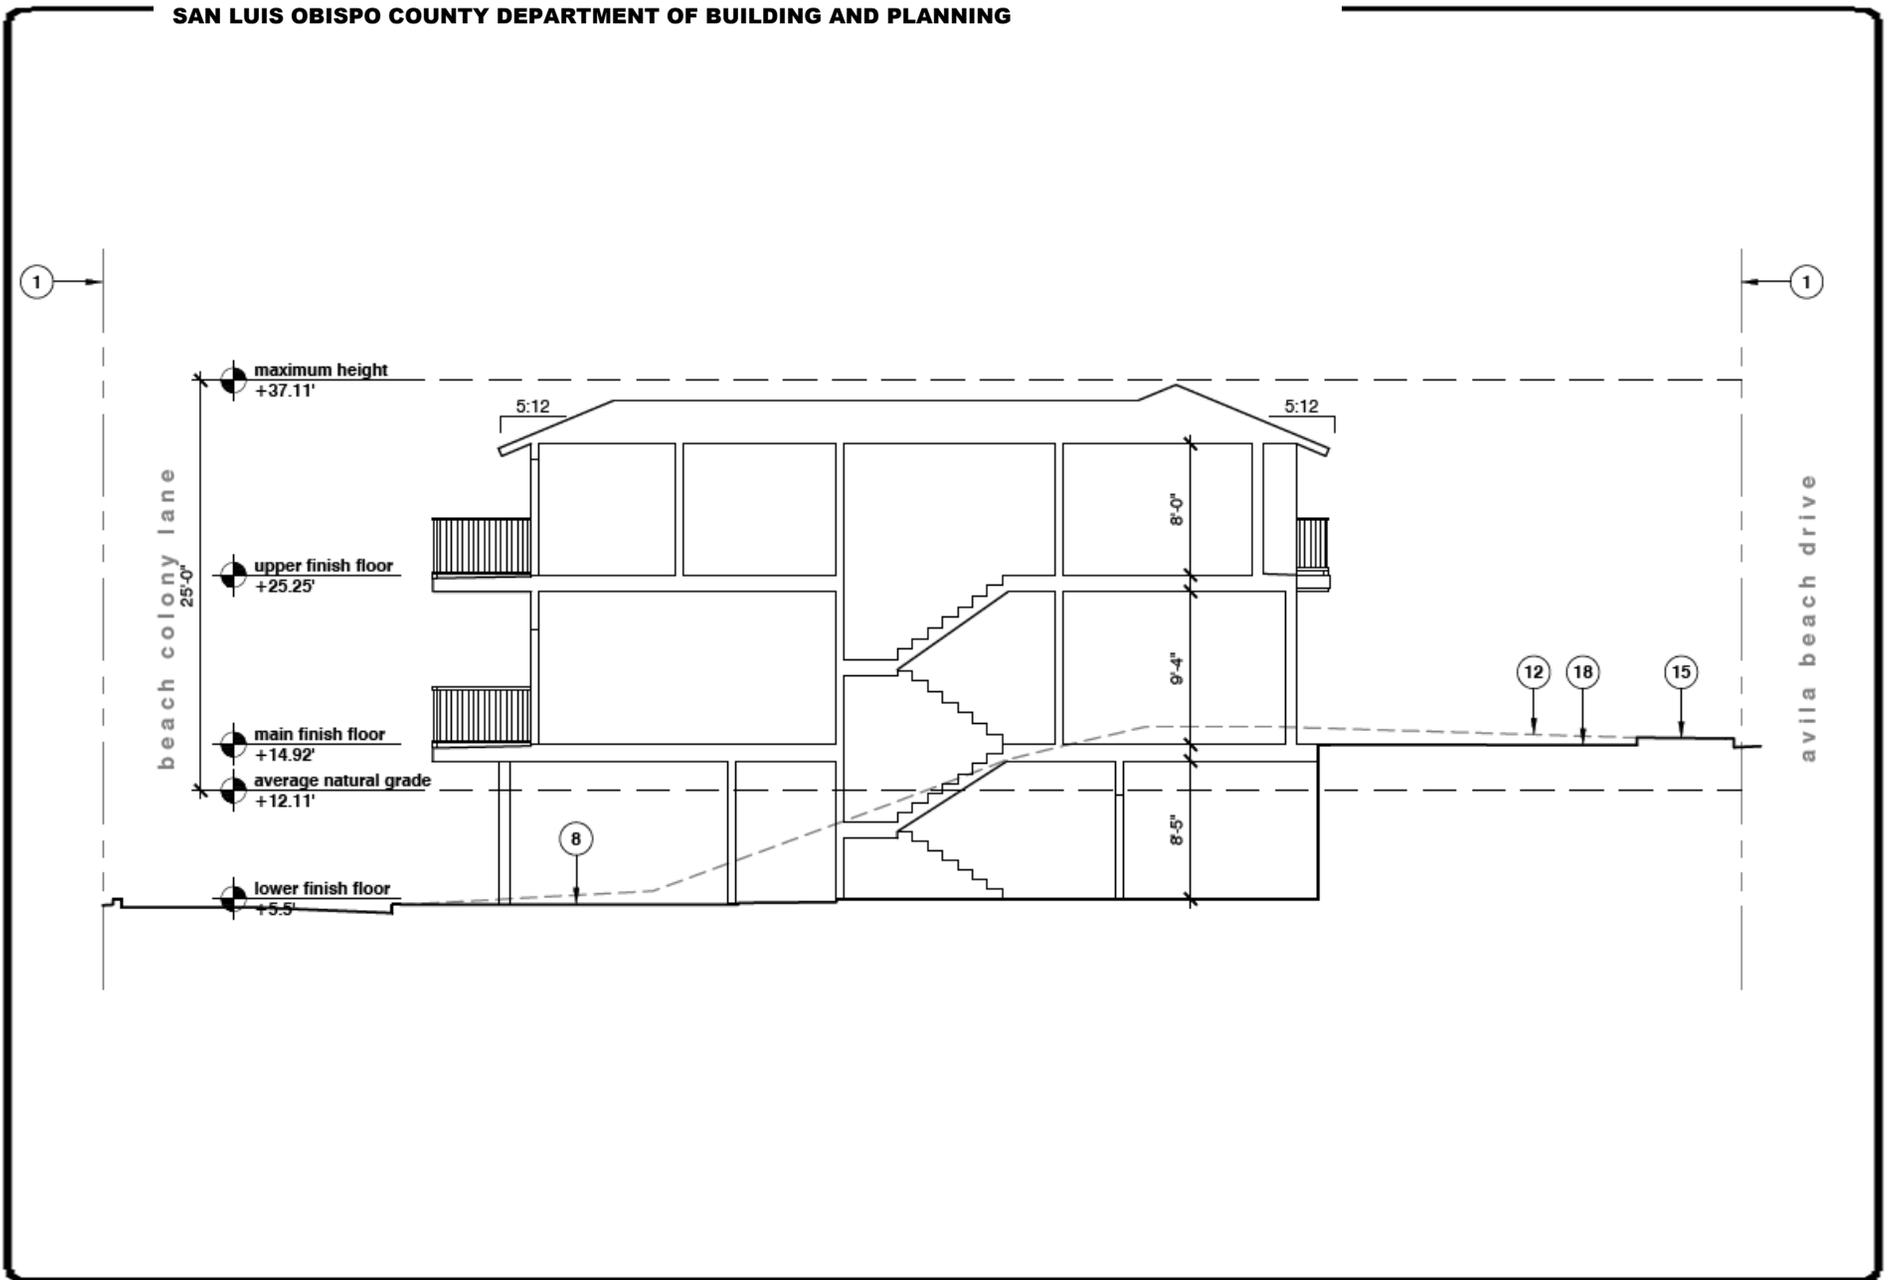

**PROJECT**  
MAVIS – Tentative Parcel Map/ Development  
COAL 14-0021 / SUB2013-0054



**EXHIBIT**  
Elevation – Cross Section

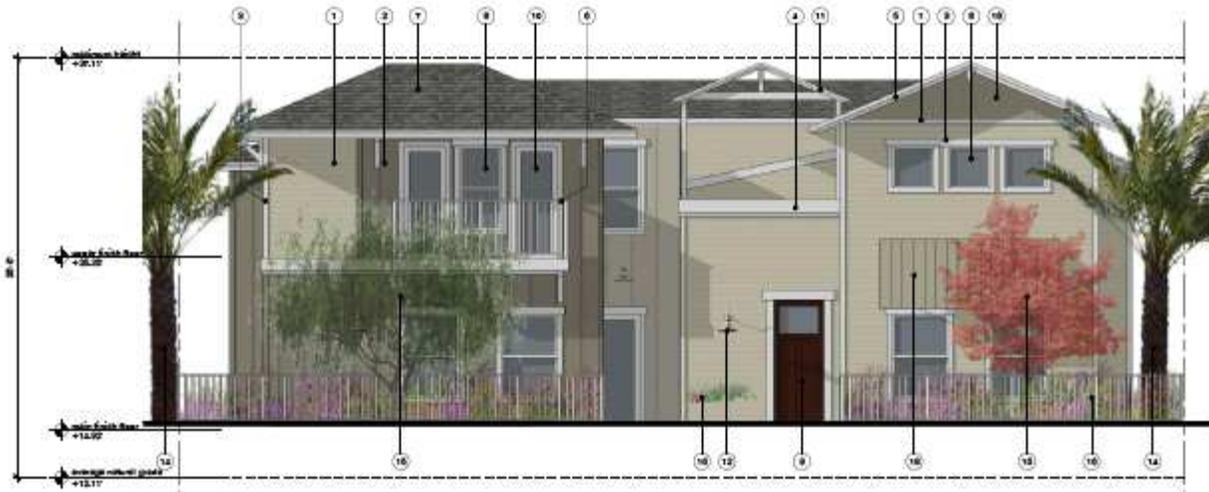

east elevation

SCALE: 1/4"=1'-0"

**PROJECT**  
MAVIS – Tentative Parcel Map/ Development  
COAL 14-0021 / SUB2013-00054



**EXHIBIT**  
Elevation – South & East



north elevation

SCALE: 1/4"=1'-0"



west elevation

SCALE: 1/4"=1'-0"

**PROJECT**  
MAVIS – Tentative Parcel Map/ Development  
COAL 14-0021 / SUB2013-00054



**EXHIBIT**  
Elevation – North & West