



PROJECT

Conditional Use Permit
Kerr / DRC2014-00025



EXHIBIT

Regional Map



PROJECT

Conditional Use Permit
Kerr / DRC2014-00025



EXHIBIT

Land Use Category Map



PROJECT

Conditional Use Permit
Kerr / DRC2014-00025



EXHIBIT

Aerial



PROJECT

Conditional Use Permit
Kerr / DRC2014-00025



EXHIBIT

Existing Residence



PROJECT

Conditional Use Permit
Kerr / DRC2014-00025




EXHIBIT

Location of Proposed Garage

NORTH FORTY ROAD

INDICATES PREVIOUS BUILDING ENVELOPE

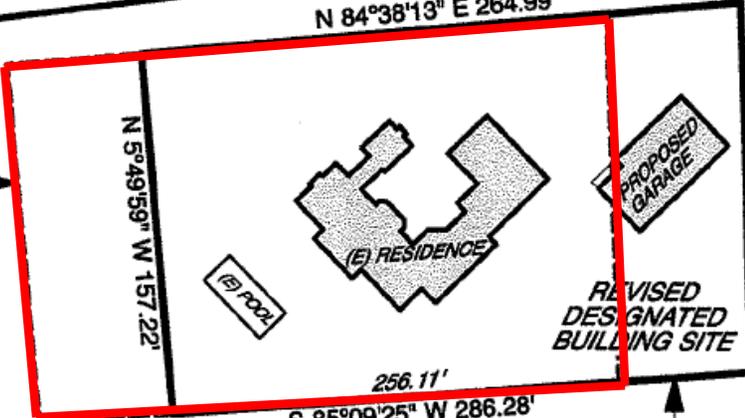

PARCEL 18

PARCEL 17
3.18 ACRES NET

PARCEL 16

INDICATES RELOCATED BUILDING ENVELOPE

PROJECT

Conditional Use Permit
Kerr / DRC2014-00025




EXHIBIT

Site Plan for Development Envelope Adjustment

NORTH FORTY ROAD

INDICATES
PREVIOUS
BUILDING
ENVELOPE

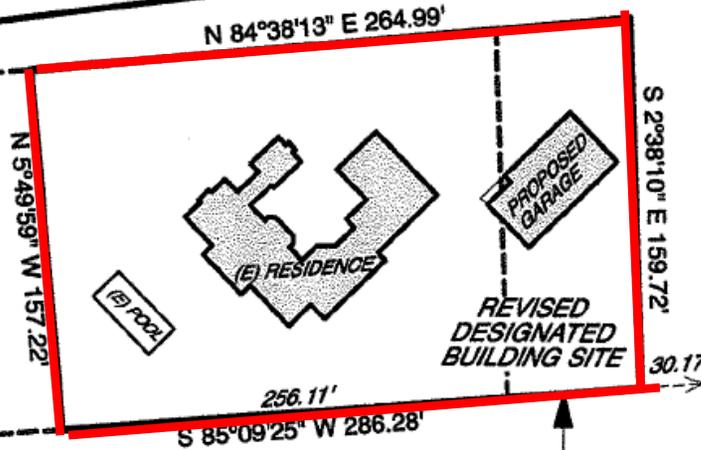

.05

$S 0^{\circ}20'09'' E 194.91'$

PARCEL 16

PARCEL 18

PARCEL 17
3.18 ACRES NET

INDICATES
RELOCATED
BUILDING
ENVELOPE


PROJECT

Conditional Use Permit
Kerr / DRC2014-00025



EXHIBIT

Site Plan for Development Envelope Adjustment

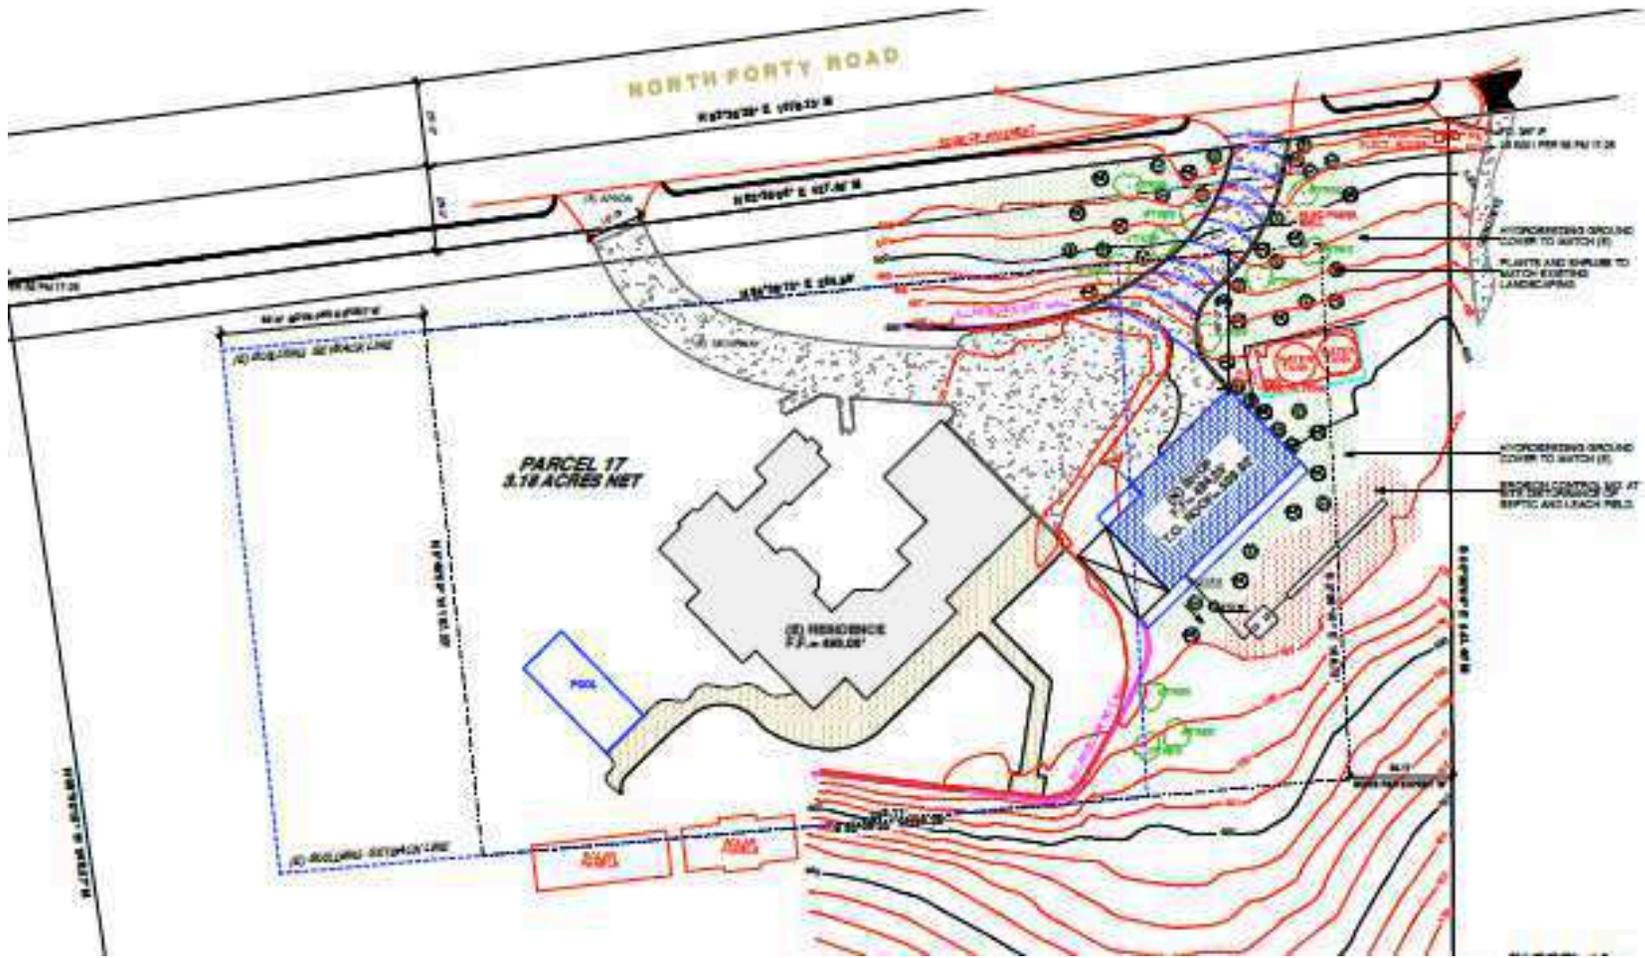


PROJECT

Conditional Use Permit
Kerr / DRC2014-00025



EXHIBIT

Site Plan/Landscape Plan

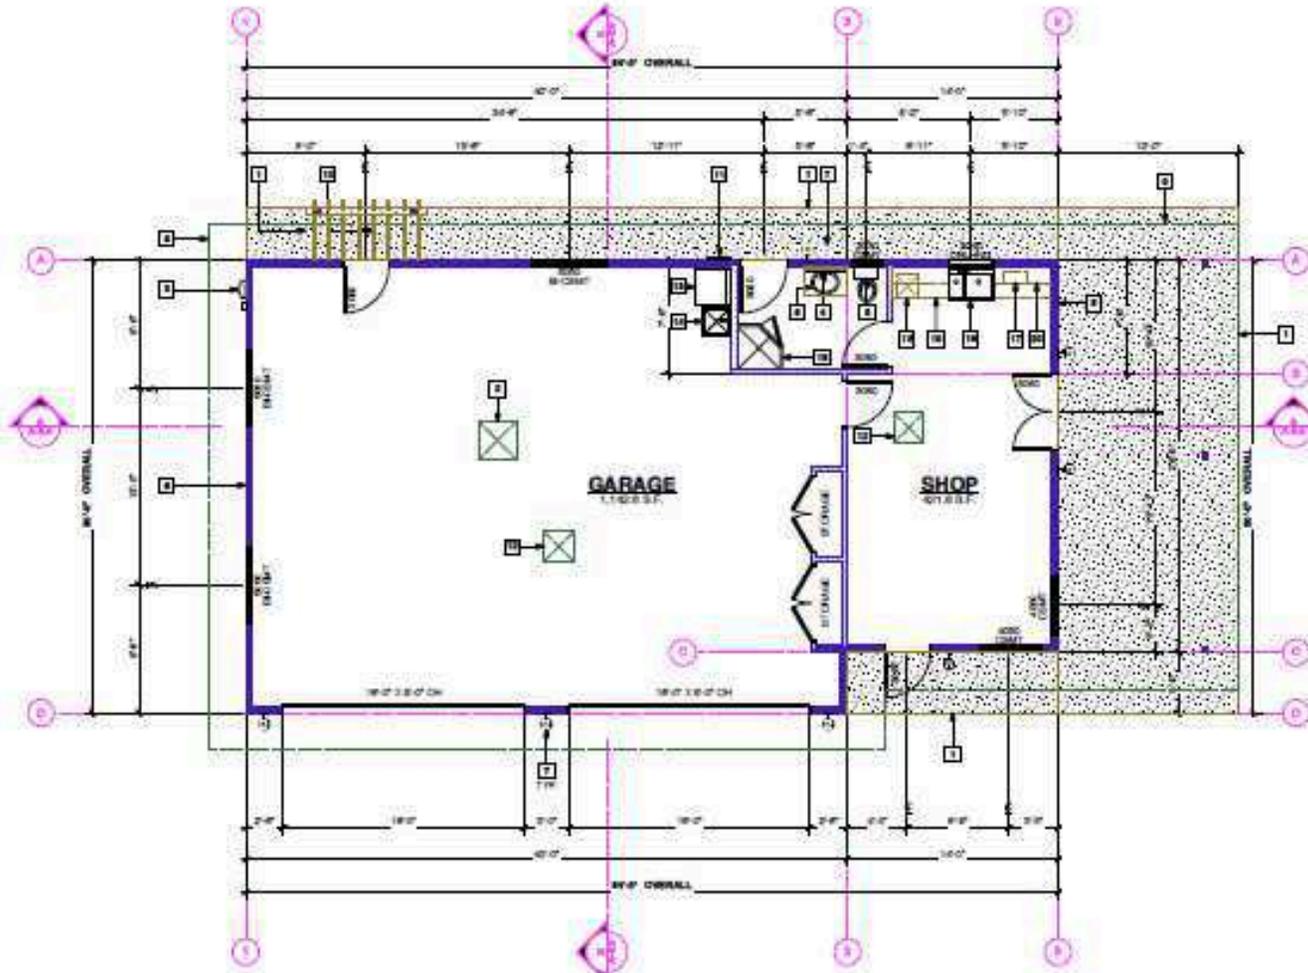

FLOOR AND DIMENSIONAL PLAN
SCALE: 1/4" = 1'-0"

CRSA © 2014



PROJECT

Conditional Use Permit
Kerr / DRC2014-00025



EXHIBIT

Floor Plan

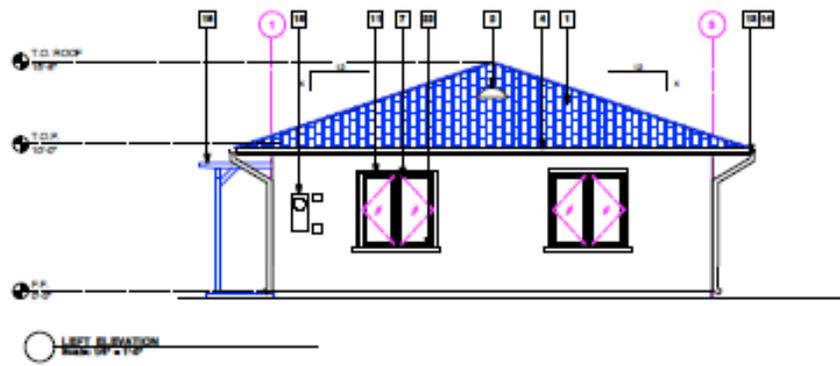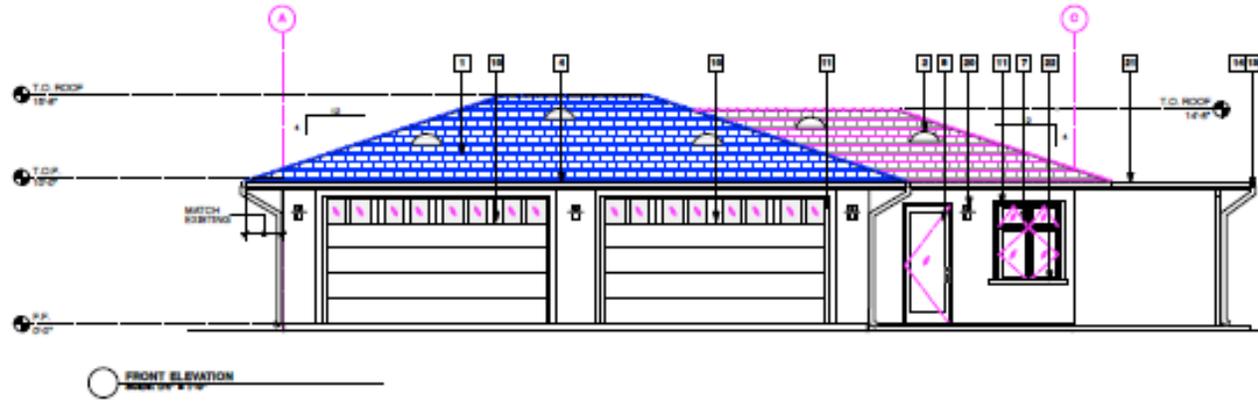


PROJECT

Conditional Use Permit
Kerr / DRC2014-00025



EXHIBIT

Elevations

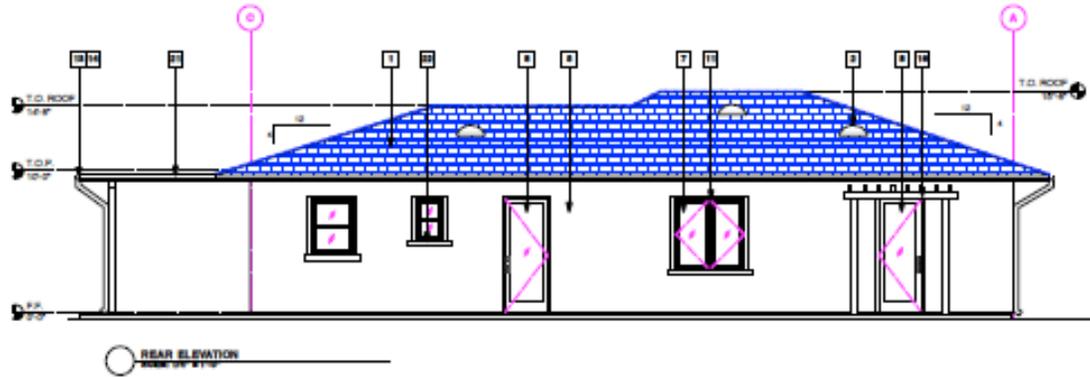

PROJECT

Conditional Use Permit
Kerr / DRC2014-00025



EXHIBIT

Elevations