

PROJECT
CUP Private Capital DRC2014-00153



EXHIBIT
Vicinity Map




PROJECT

CUP Private Capital DRC2014-00153



EXHIBIT

Land Use Category Map

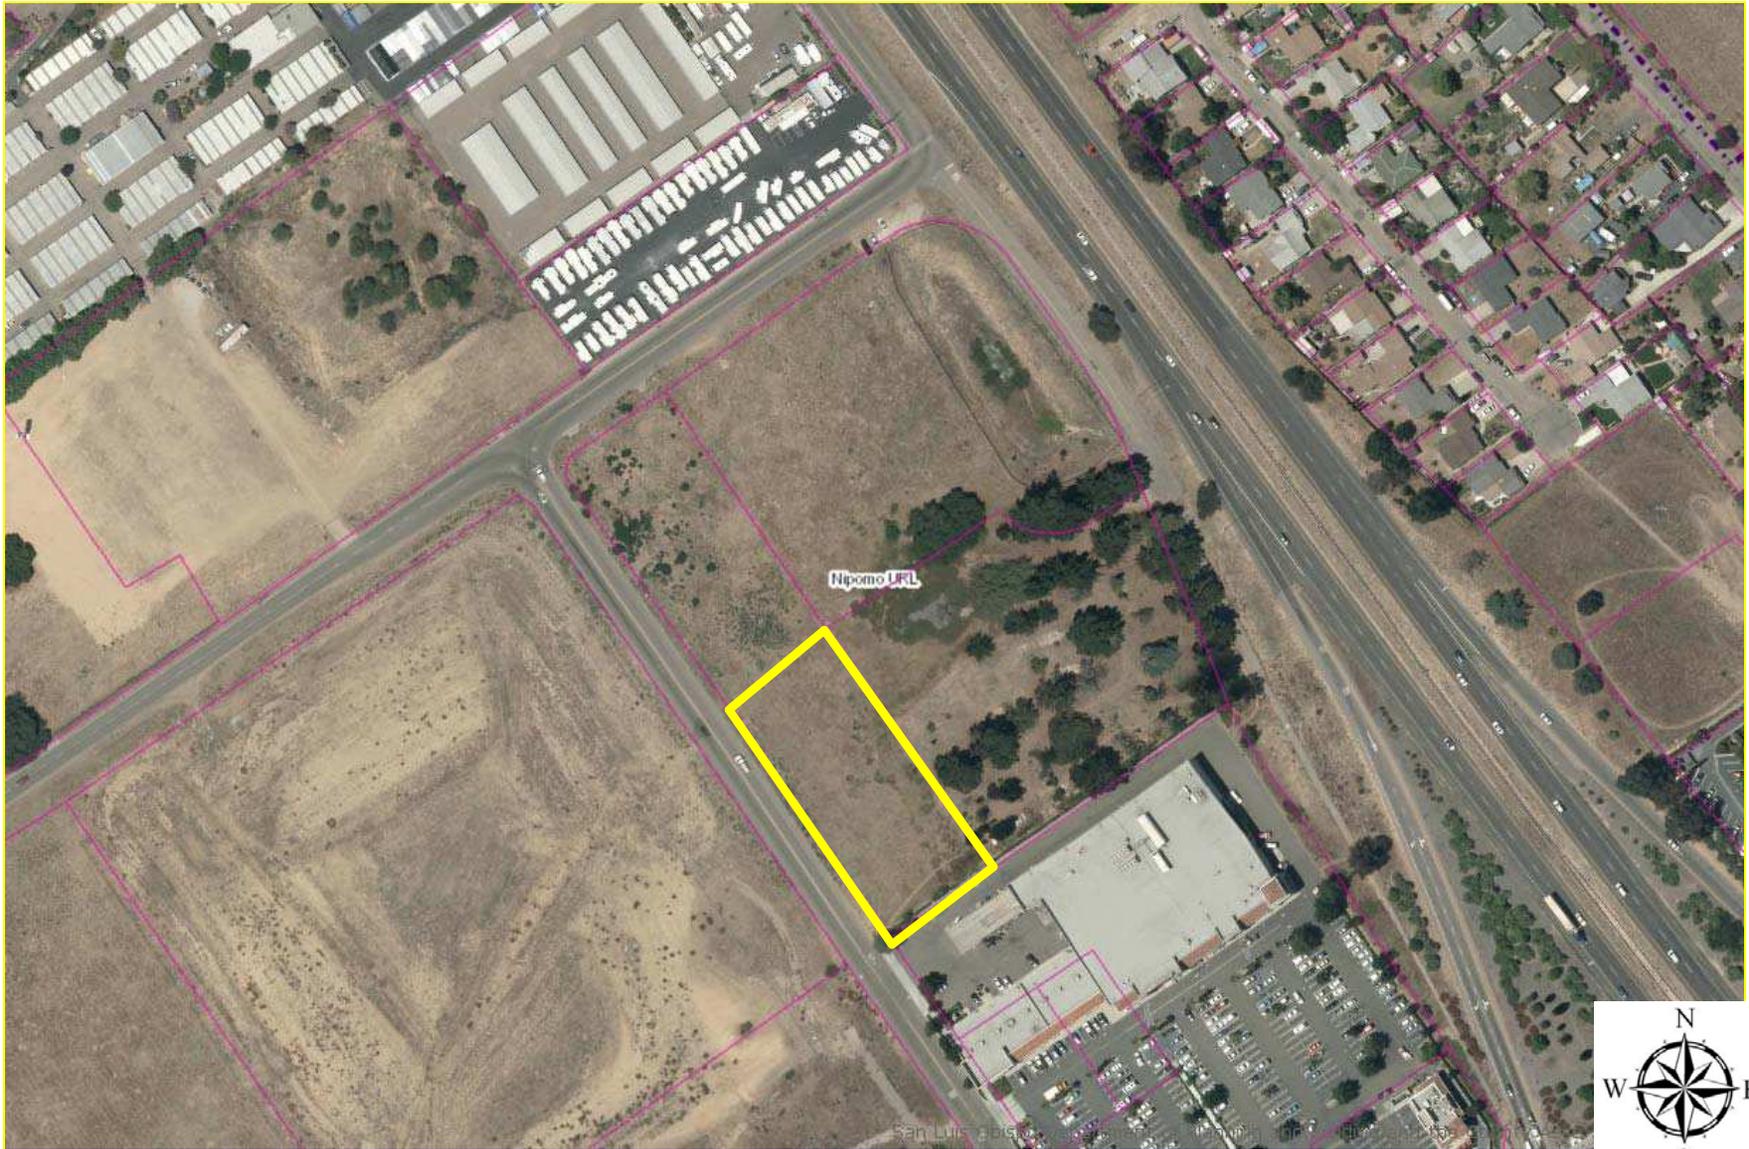


PROJECT

CUP Private Capital DRC2014-00153



EXHIBIT

Aerial

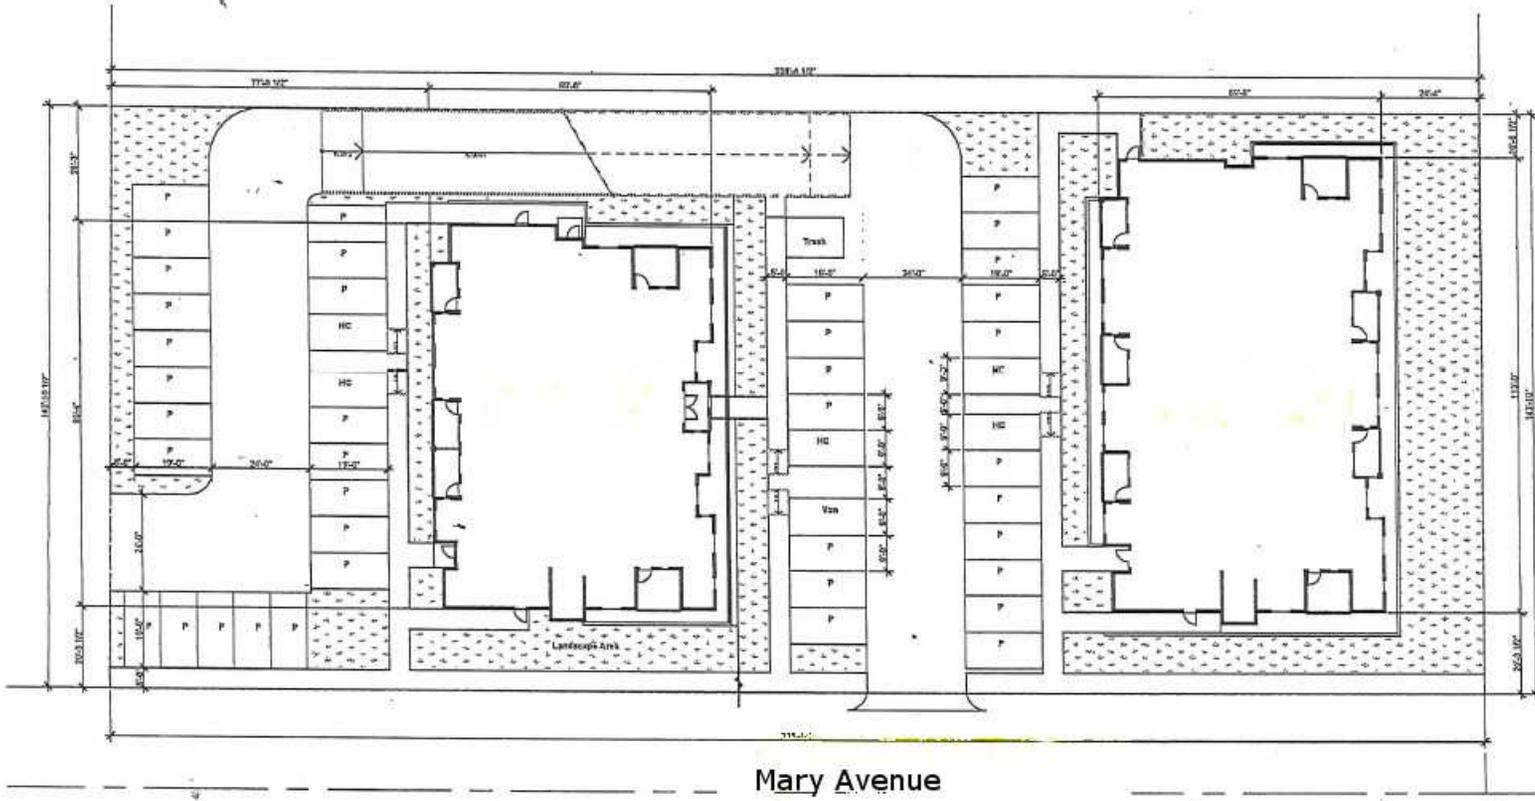


PROJECT

CUP Private Capital DRC2014-00153



EXHIBIT

Site Plan

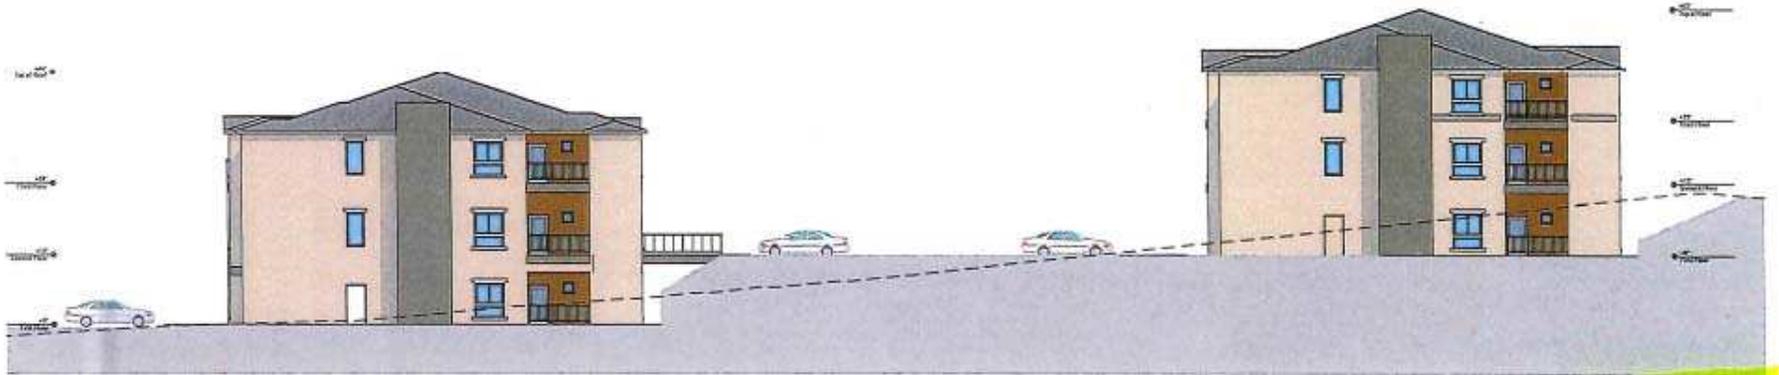


PROJECT

CUP Private Capital DRC2014-00153



EXHIBIT

Exterior Elevations – Assisted Living Facility

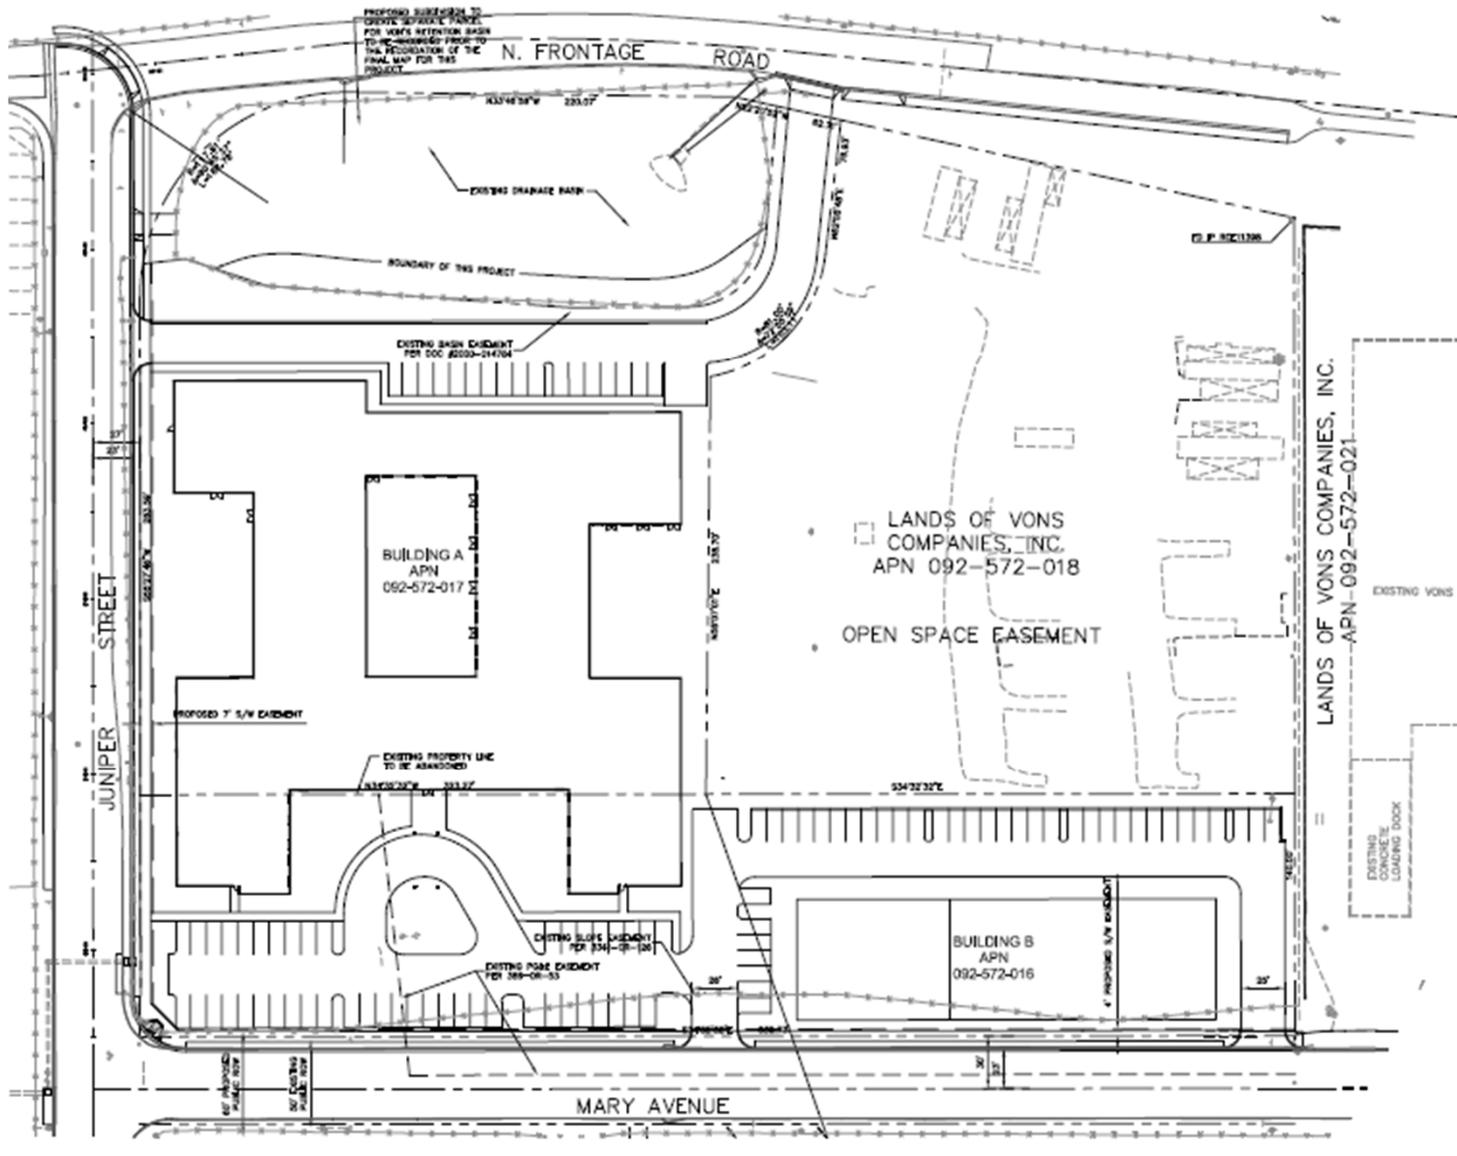


PROJECT

CUP Private Capital



EXHIBIT

Previously Approved Site Plan
(DRC2013-00003)

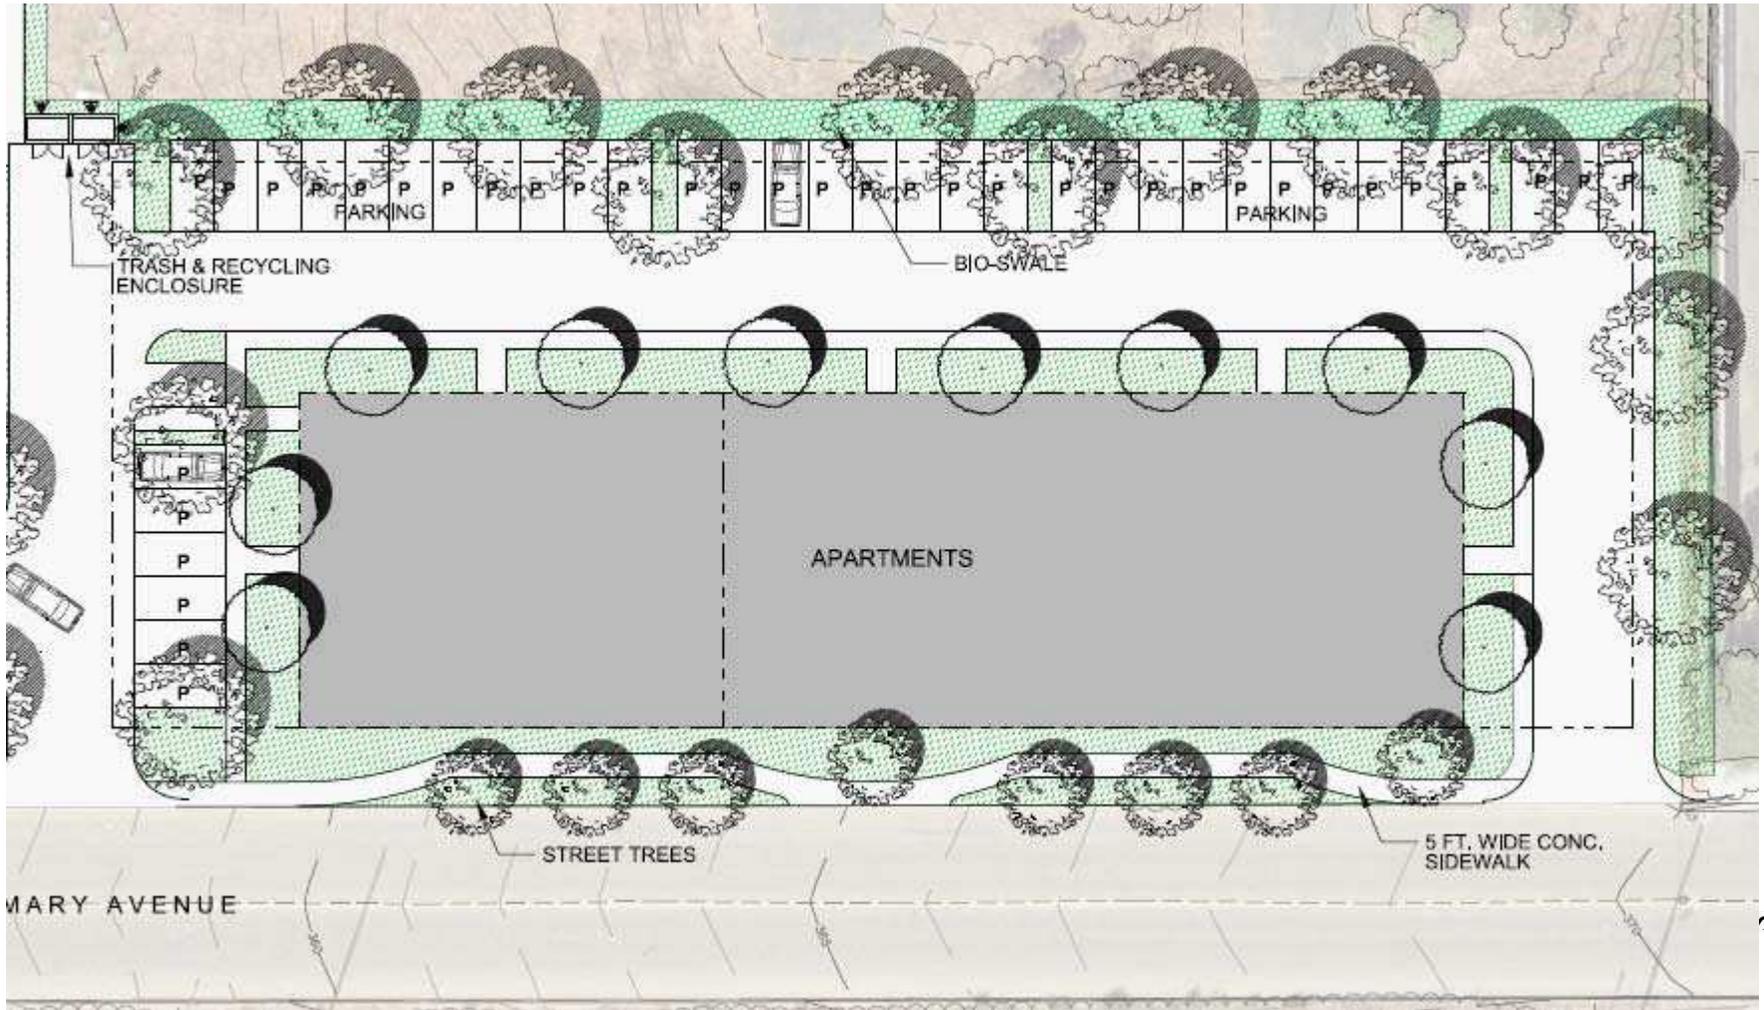

7 of 7

Attachment 3 - Graphics

PROJECT

CUP Private Capital



EXHIBIT

Previously Approved Landscaping Plan
(DRC2013-00003)