


ATTACHMENT 3

Site

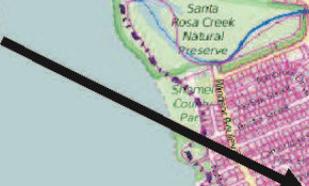

PROJECT

Minor Use Permit / Coastal Development Permit
VERIZON / DRC2015-00011




EXHIBIT

Vicinity Map

ATTACHMENT 3

RSF

Site

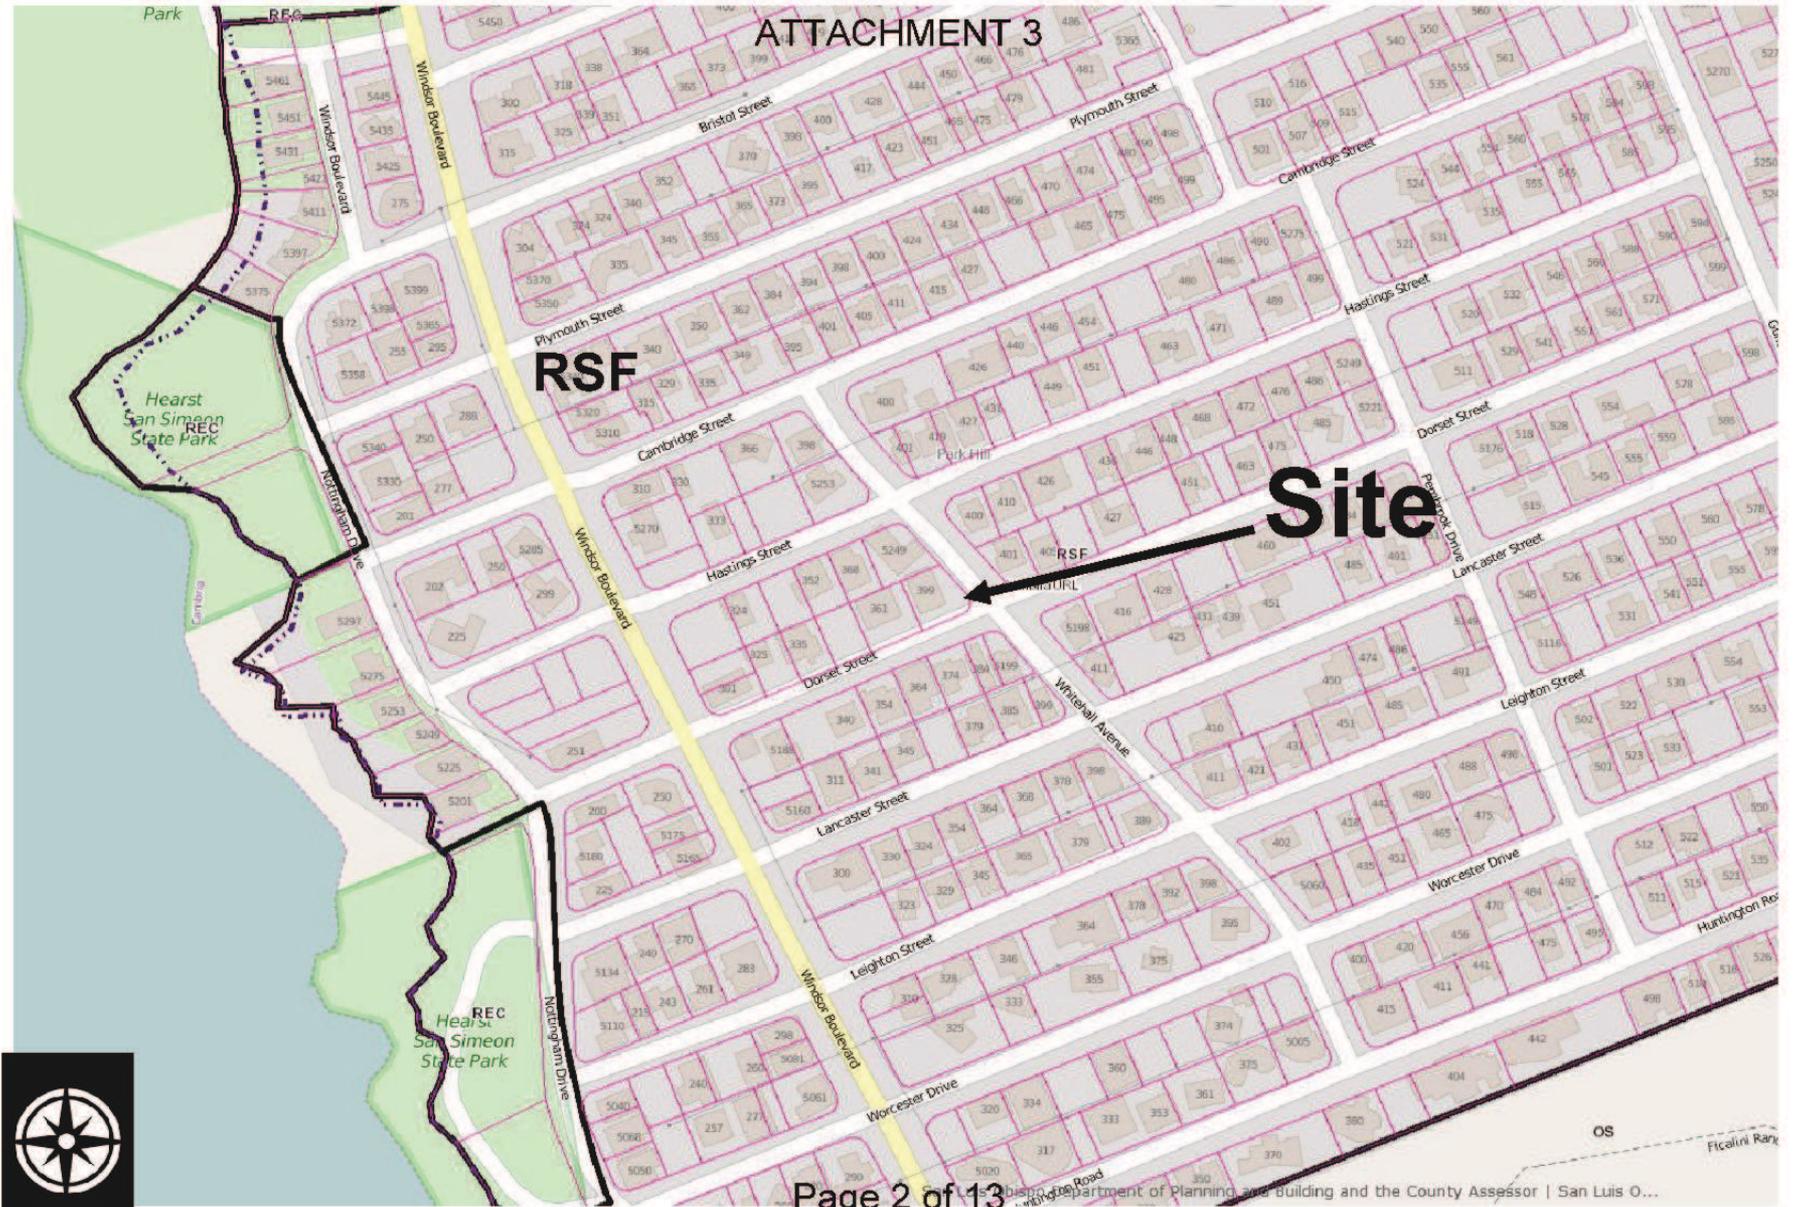


PROJECT

Minor Use Permit / Coastal Development Permit
VERIZON / DRC2015-00011



EXHIBIT

Land Use Category Map

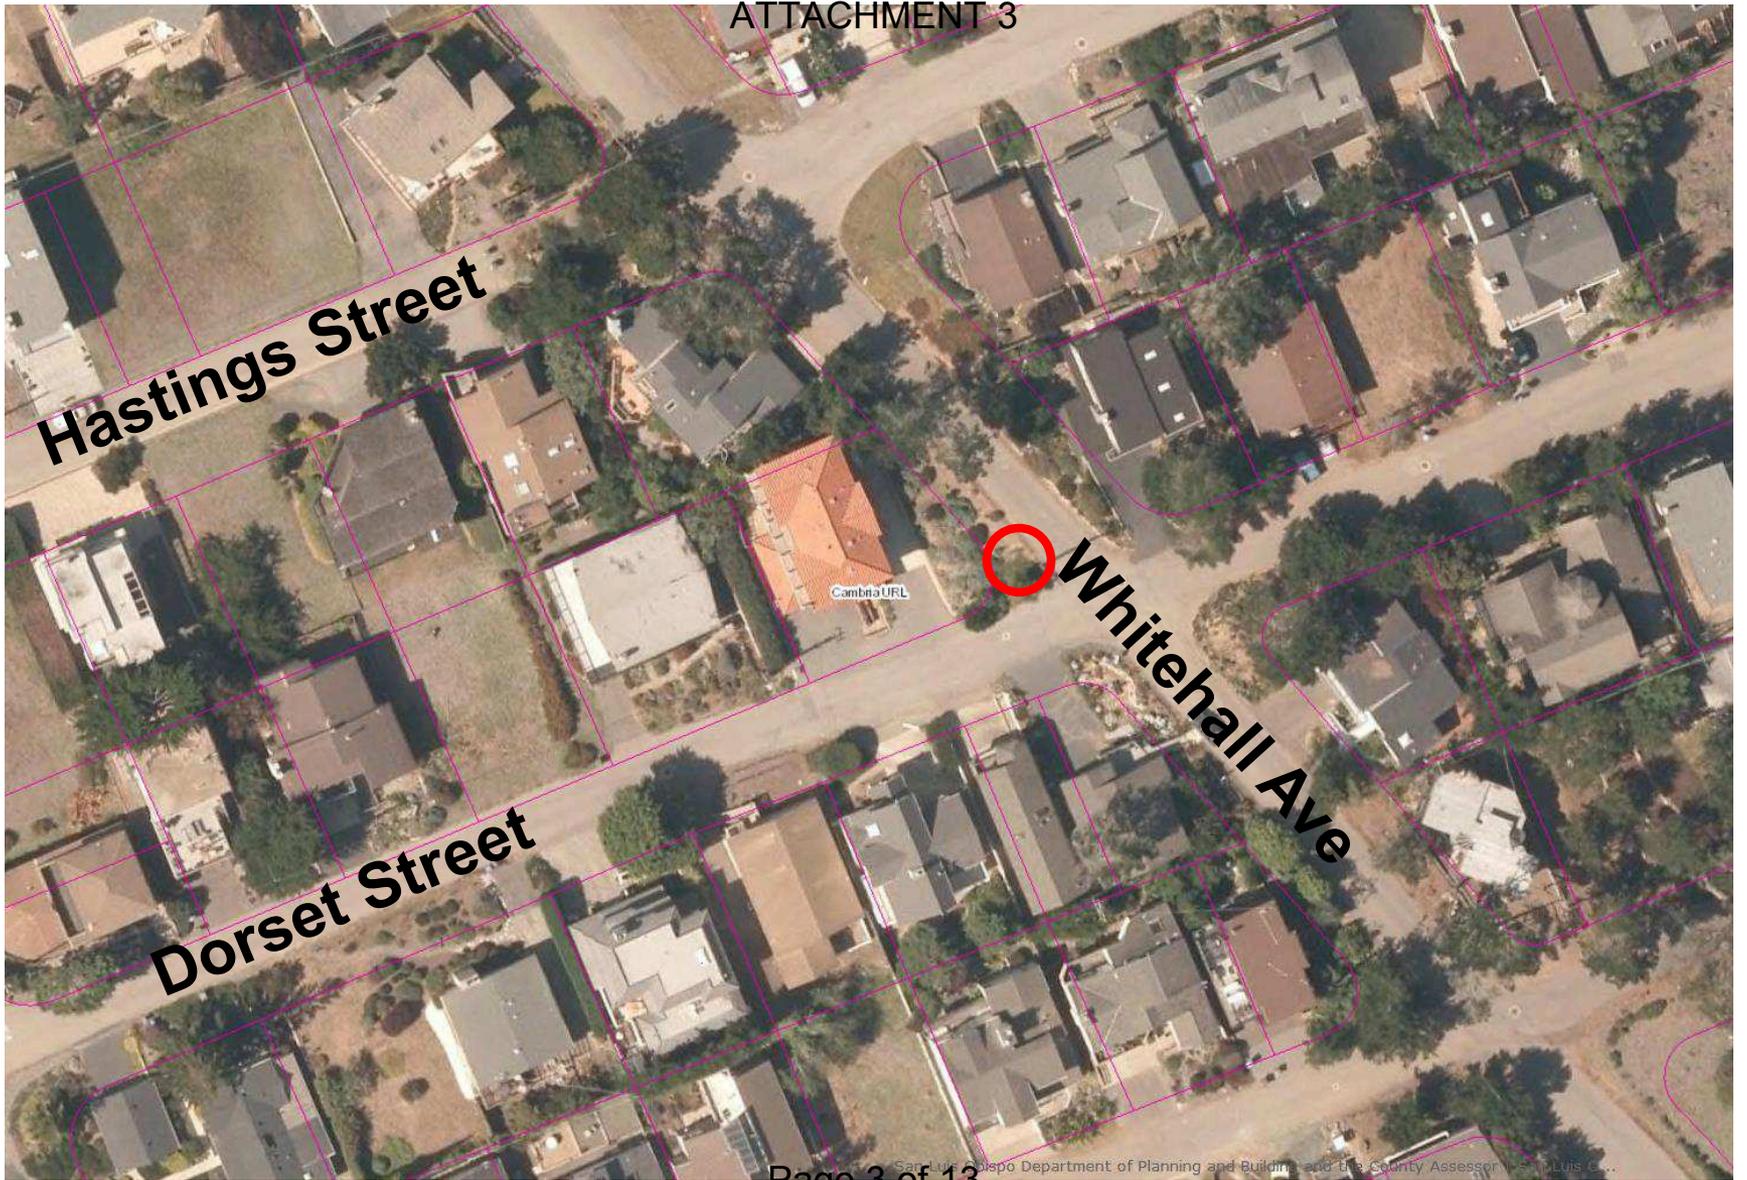

PROJECT

Minor Use Permit / Coastal Development Permit
VERIZON / DRC2015-00011



EXHIBIT

Aerial Photograph

ATTACHMENT 3



PROJECT

Minor Use Permit / Coastal Development Permit
VERIZON / DRC2015-00011



EXHIBIT

Visual Simulation View 1

ATTACHMENT 3



PROPOSED LOOKING WEST FROM DORSET STREET

PROJECT


Minor Use Permit / Coastal Development Permit
VERIZON / DRC2015-00011



EXHIBIT

Visual Simulation View 2

ATTACHMENT 3

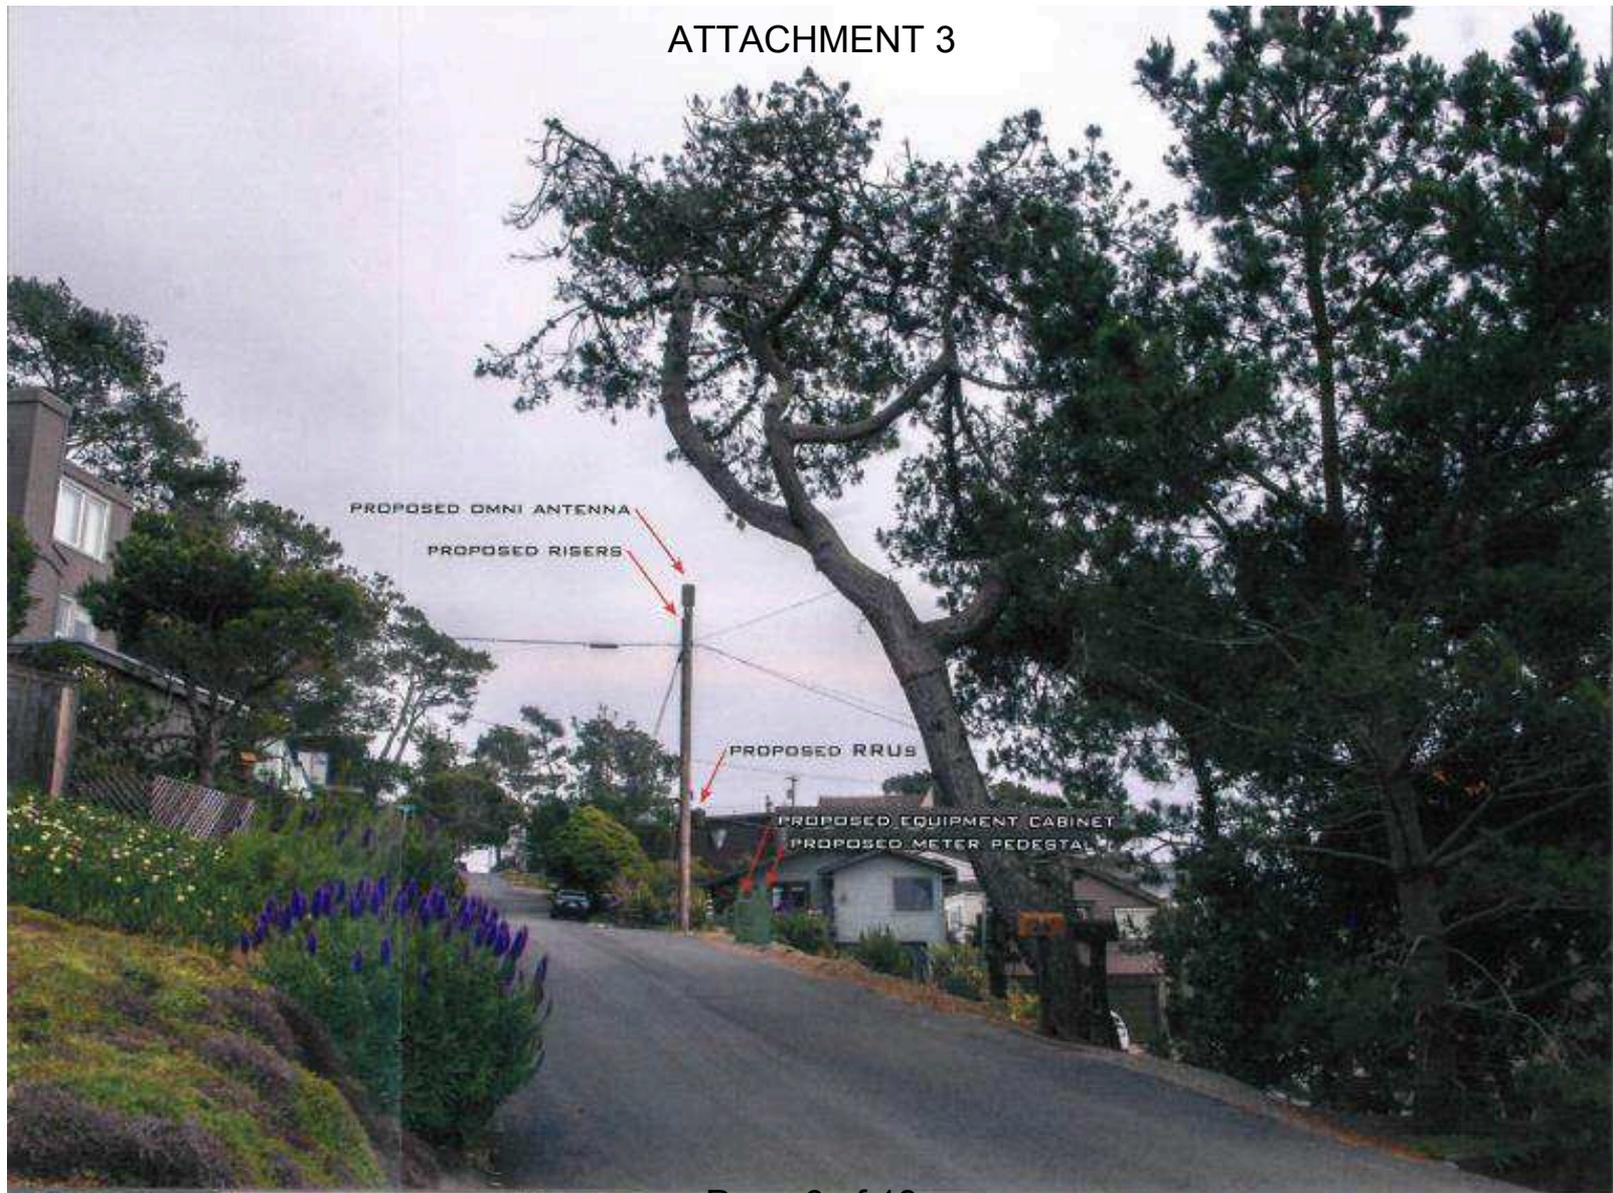

PROPOSED LOOKING WEST FROM DORSET STREET Page 6 of 13

PROJECT


Minor Use Permit / Coastal Development Permit
VERIZON / DRC2015-00011



EXHIBIT

Visual Simulation View 3

ATTACHMENT 3

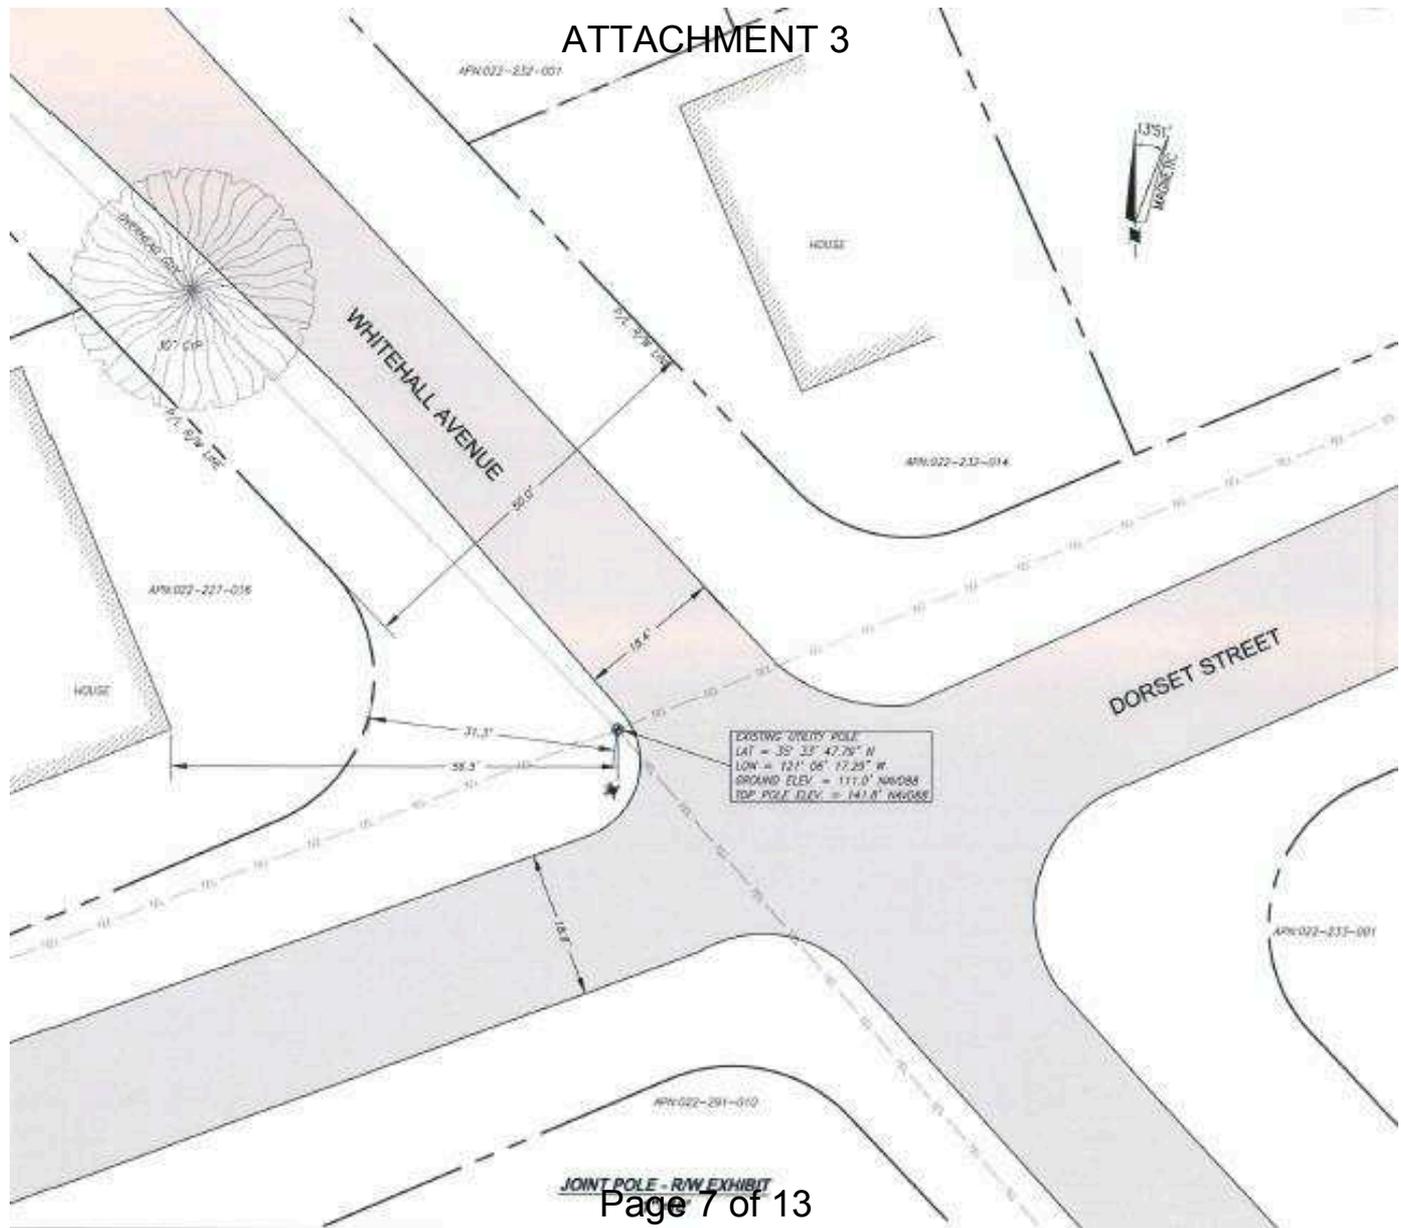

JOINT POLE - R/W EXHIBIT

PROJECT


Minor Use Permit / Coastal Development Permit
VERIZON / DRC2015-00011



EXHIBIT

Joint Pole – R/W Exhibit

ATTACHMENT 3

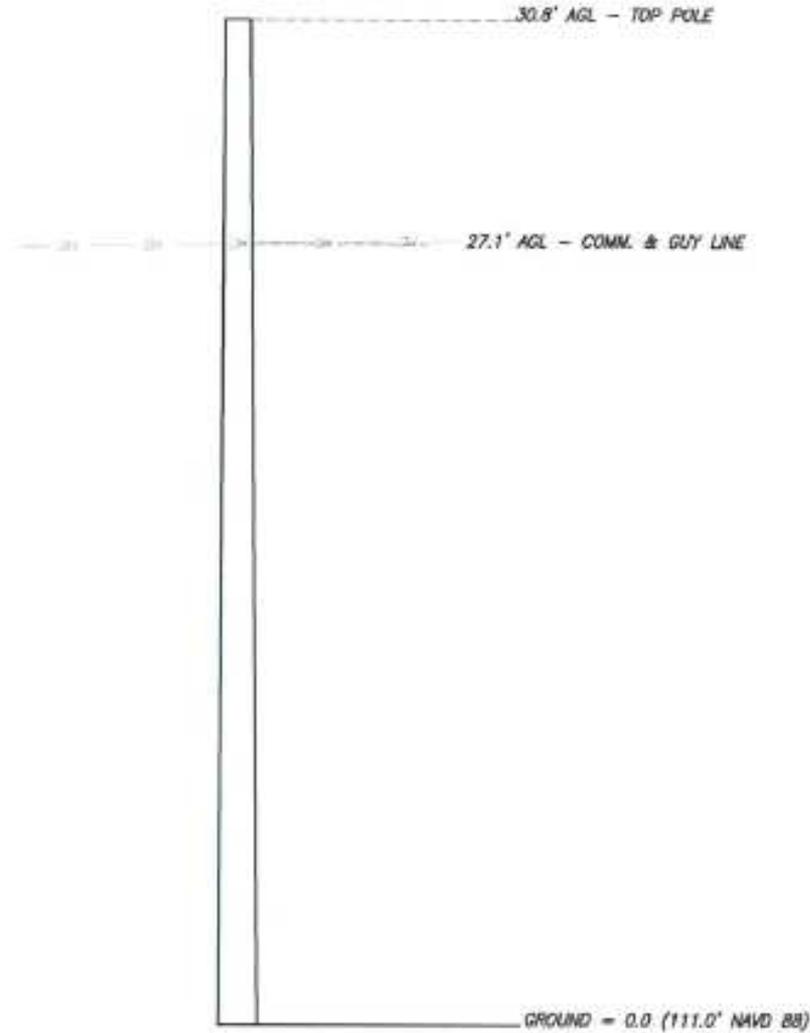

JOINT POLE DETAIL
N. T. S.

PROJECT


Minor Use Permit / Coastal Development Permit
VERIZON / DRC2015-00011



EXHIBIT

Joint Pole Detail

ATTACHMENT 3

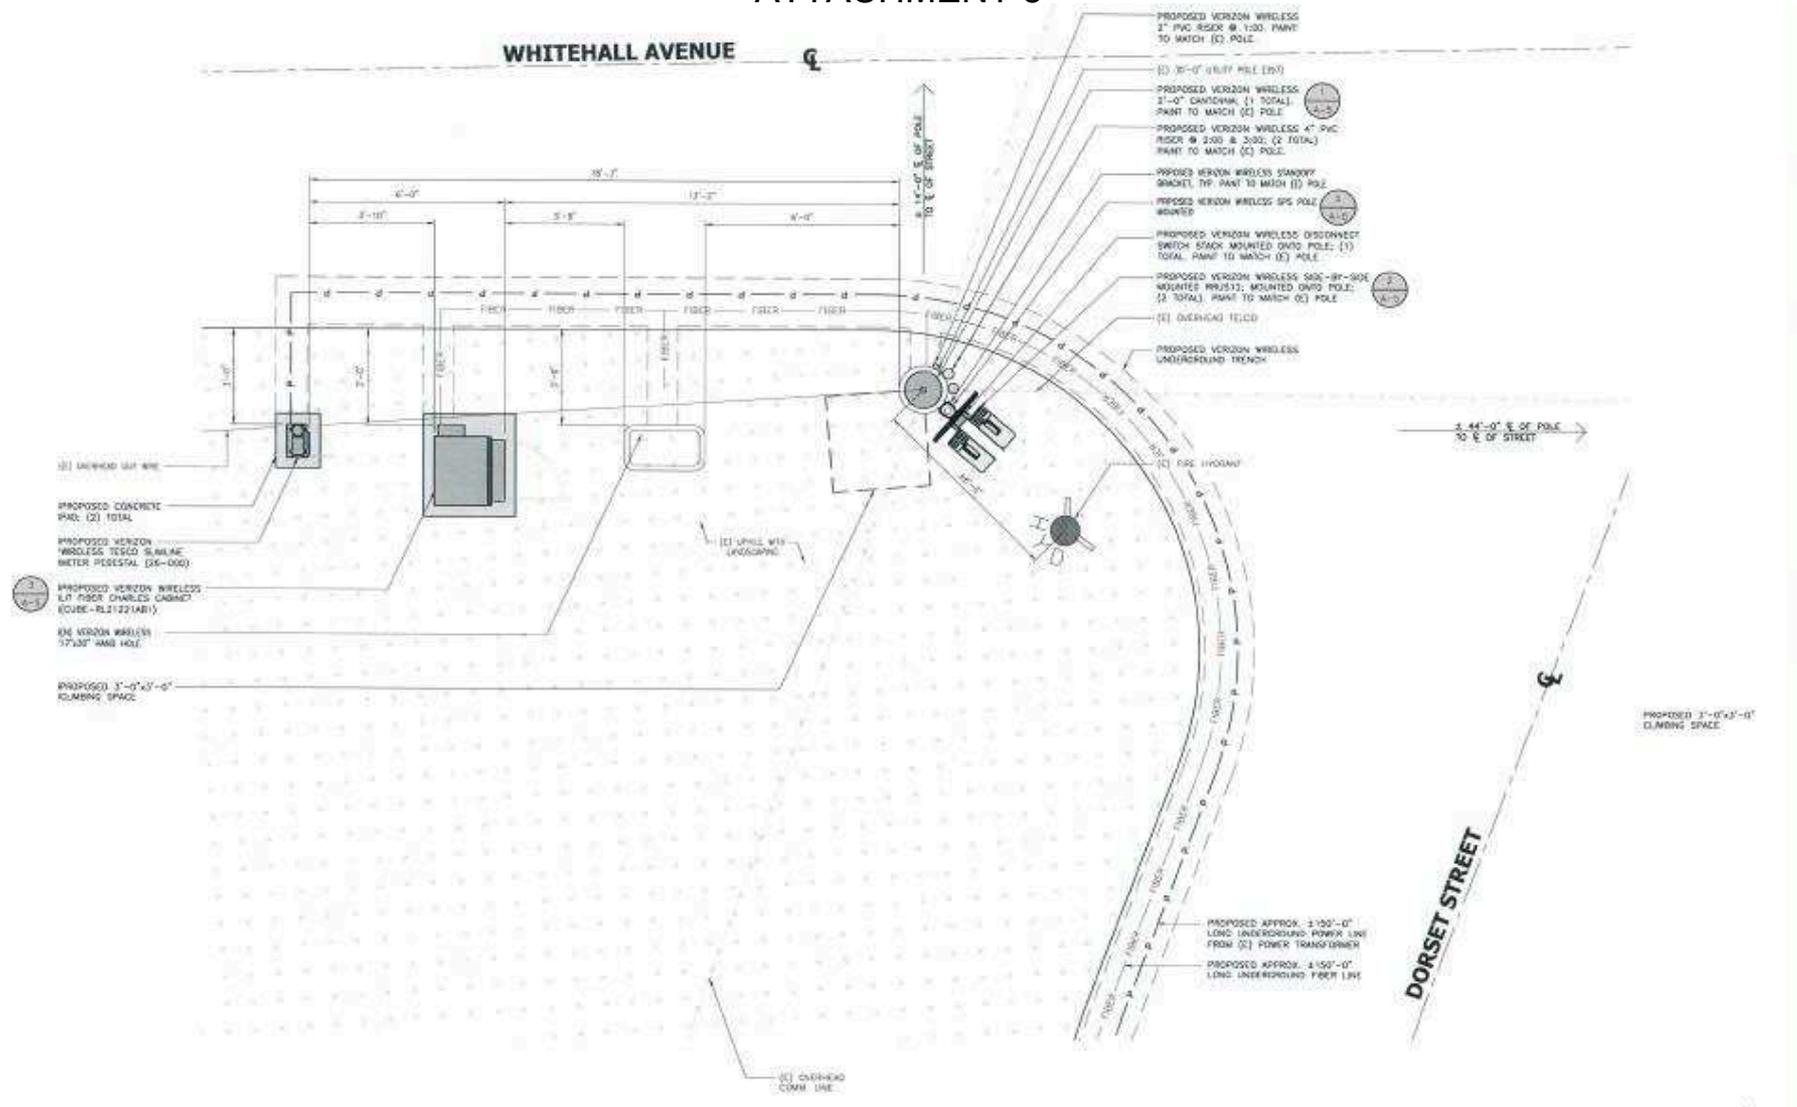



PROJECT
 Minor Use Permit / Coastal Development Permit
 VERIZON / DRC2015-00011



EXHIBIT
 Antenna and Equipment Layout

ATTACHMENT 3

- 4. VERIFY PROPOSED TOWER BEFORE WORKING ON OR NEAR ANY ADJACENT PROPERTY.
- 5. ELECTRICAL SUPPLY FOR CABLES AND AMP SERVICE NEEDED.

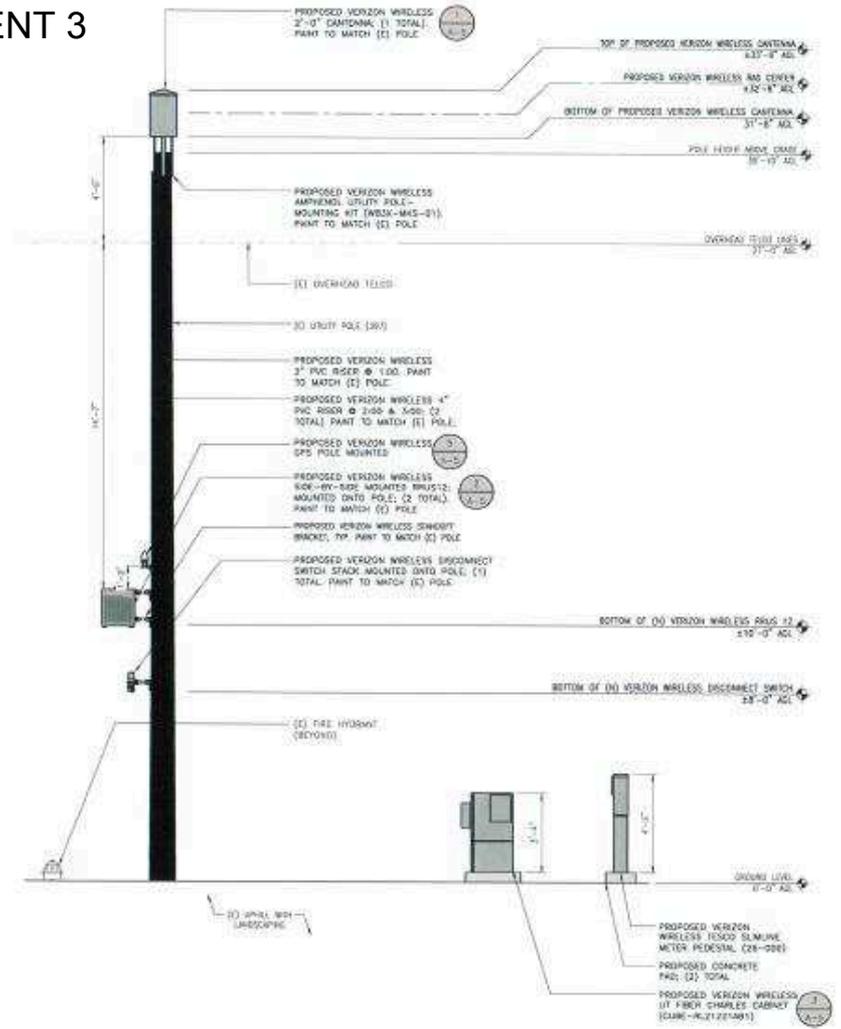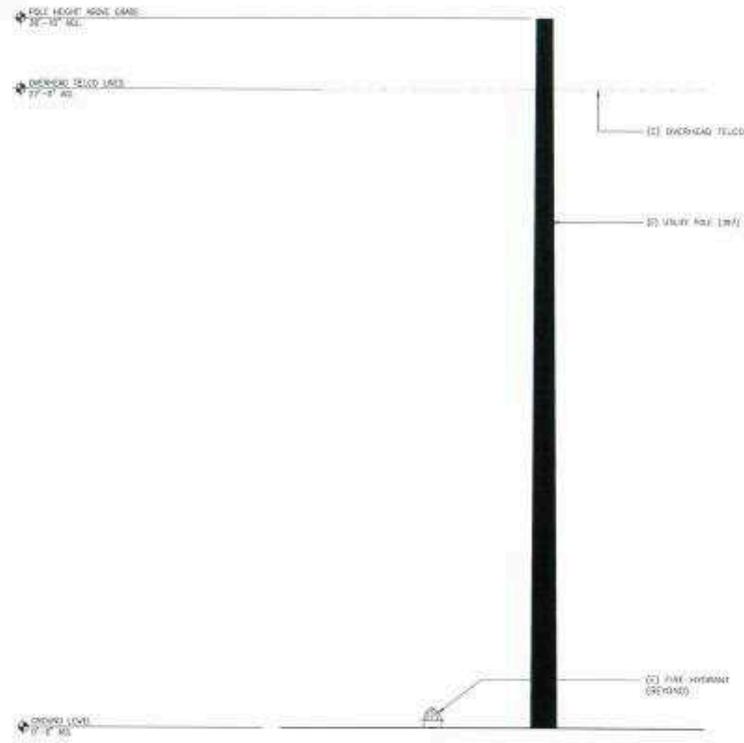

EXISTING SOUTHEAST ELEVATION

24"X36" SCALE: 1/8" = 1'-0"
11"X17" SCALE: 1/4" = 1'-0"

PROPOSED SOUTHEAST ELEVATION

24"X36" SCALE: 1/8" = 1'-0"
11"X17" SCALE: 1/4" = 1'-0"

PROJECT
Minor Use Permit / Coastal Development Permit
VERIZON / DRC2015-00011

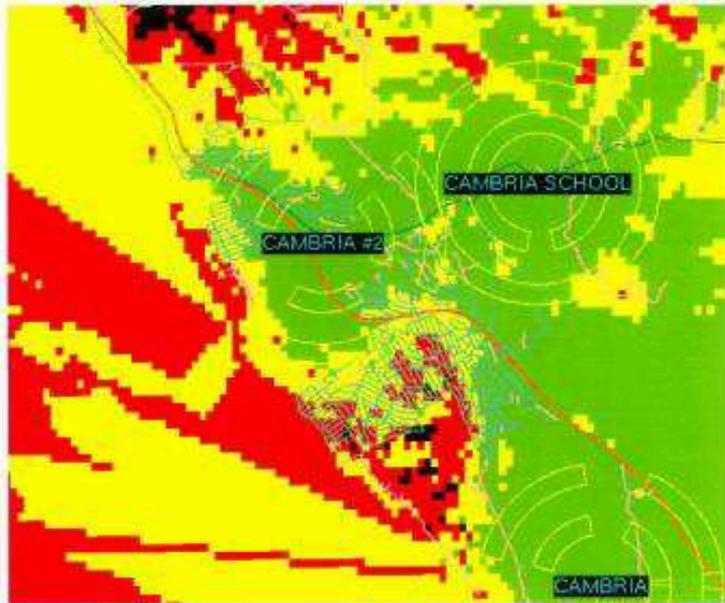


EXHIBIT
Southeast Elevation




Need Case for: Cambria Small Cells

Existing Coverage



Proposed Coverage

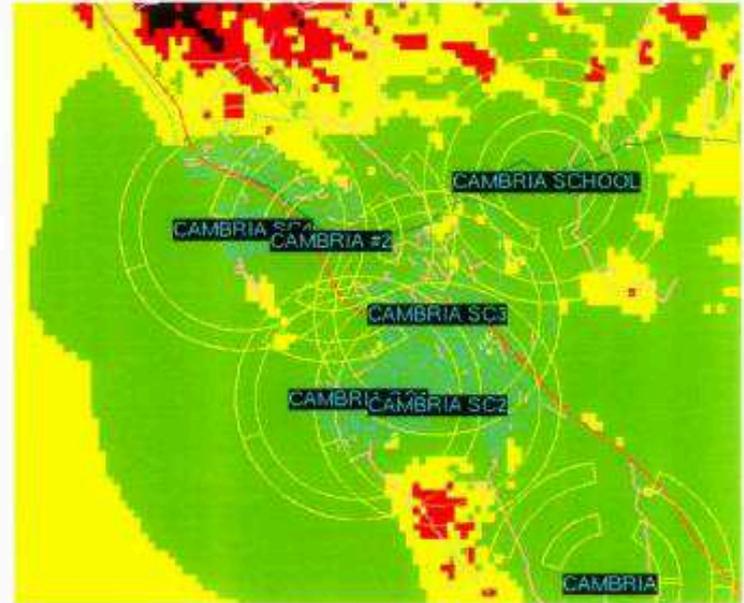

The proposed Cambria Small Cells will primarily provide improved in-building coverage within the residential areas of Cambria that are currently inadequately served.

Green=Good In-Building, Yellow= Good In-Vehicle, Red=Good on-Street.

PROJECT

Minor Use Permit / Coastal Development Permit
VERIZON / DRC2015-00011



EXHIBIT

Coverage Propagation Map