




**PROJECT**  
 McQuarrie Minor Use Permit /  
 Coastal Development Permit DRC2014-00138



**EXHIBIT**  
 Vicinity Map

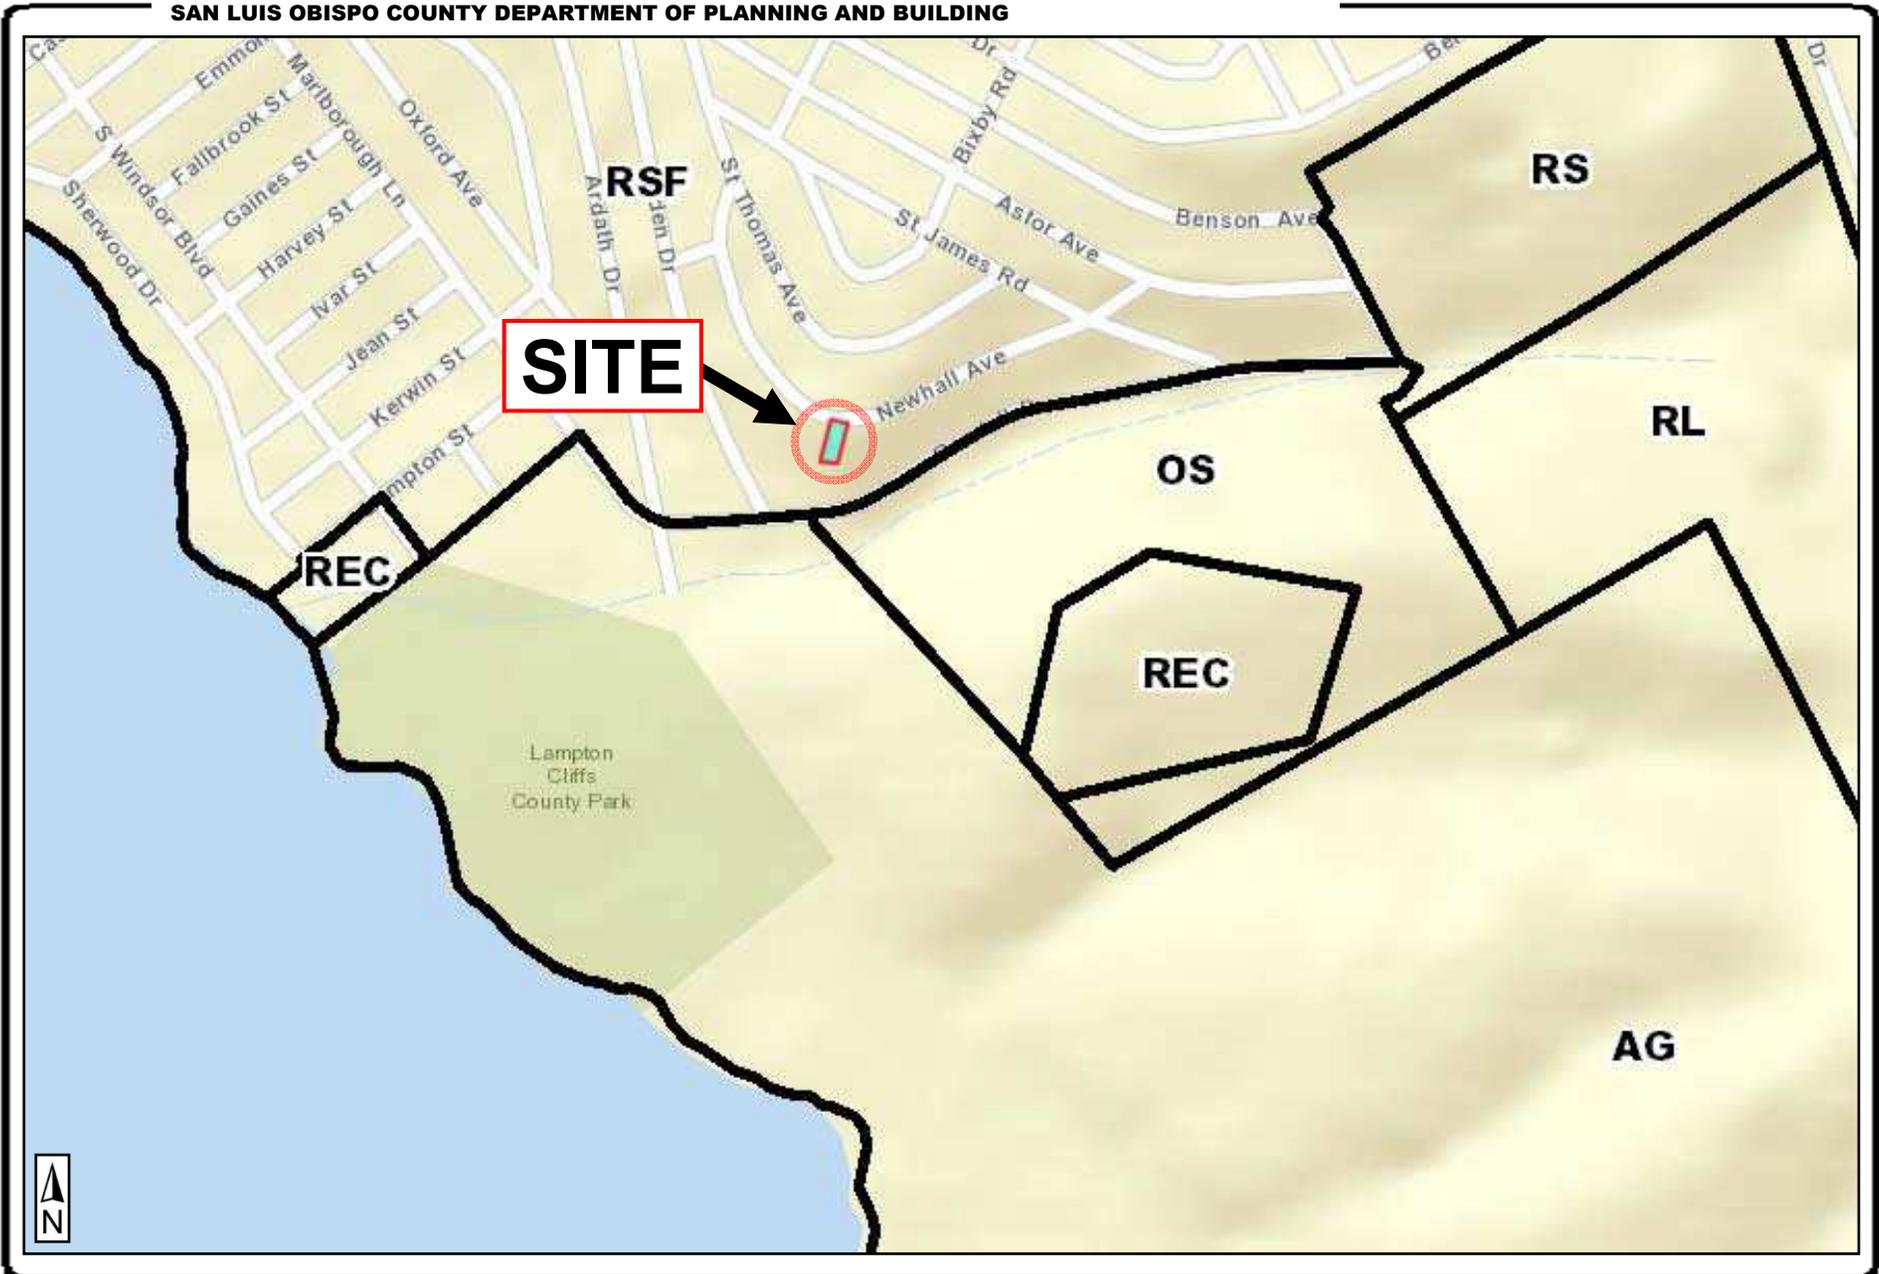

**PROJECT**  
McQuarrie Minor Use Permit /  
Coastal Development Permit DRC2014-00138




**EXHIBIT**  
Land Use Category Map



**PROJECT**  
McQuarrie Minor Use Permit /  
Coastal Development Permit DRC2014-00138




**EXHIBIT**  
Aerial Photo

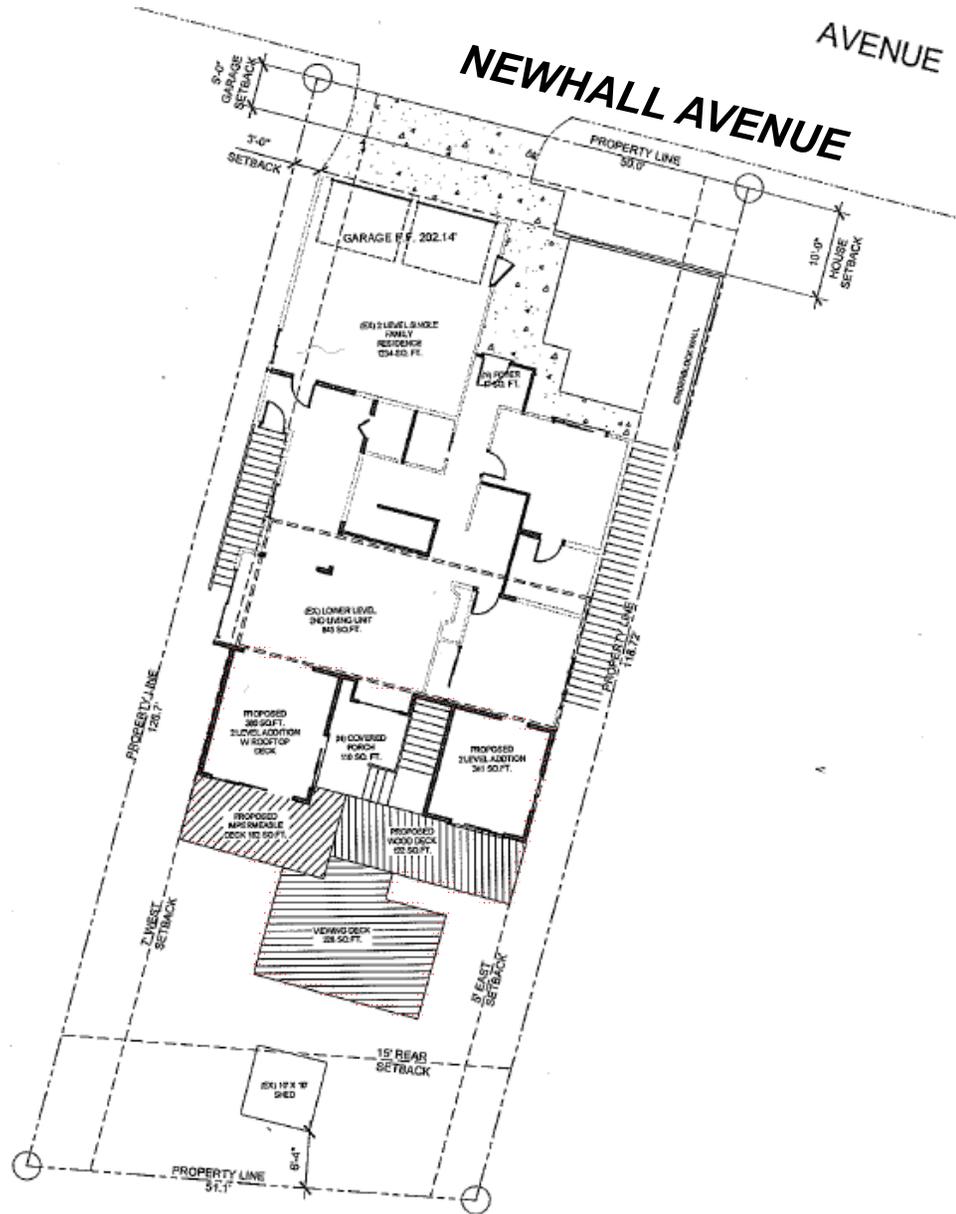

**PROJECT**  
 McQuarrie Minor Use Permit /  
 Coastal Development Permit DRC2014-00138




**EXHIBIT**  
 Site Plan

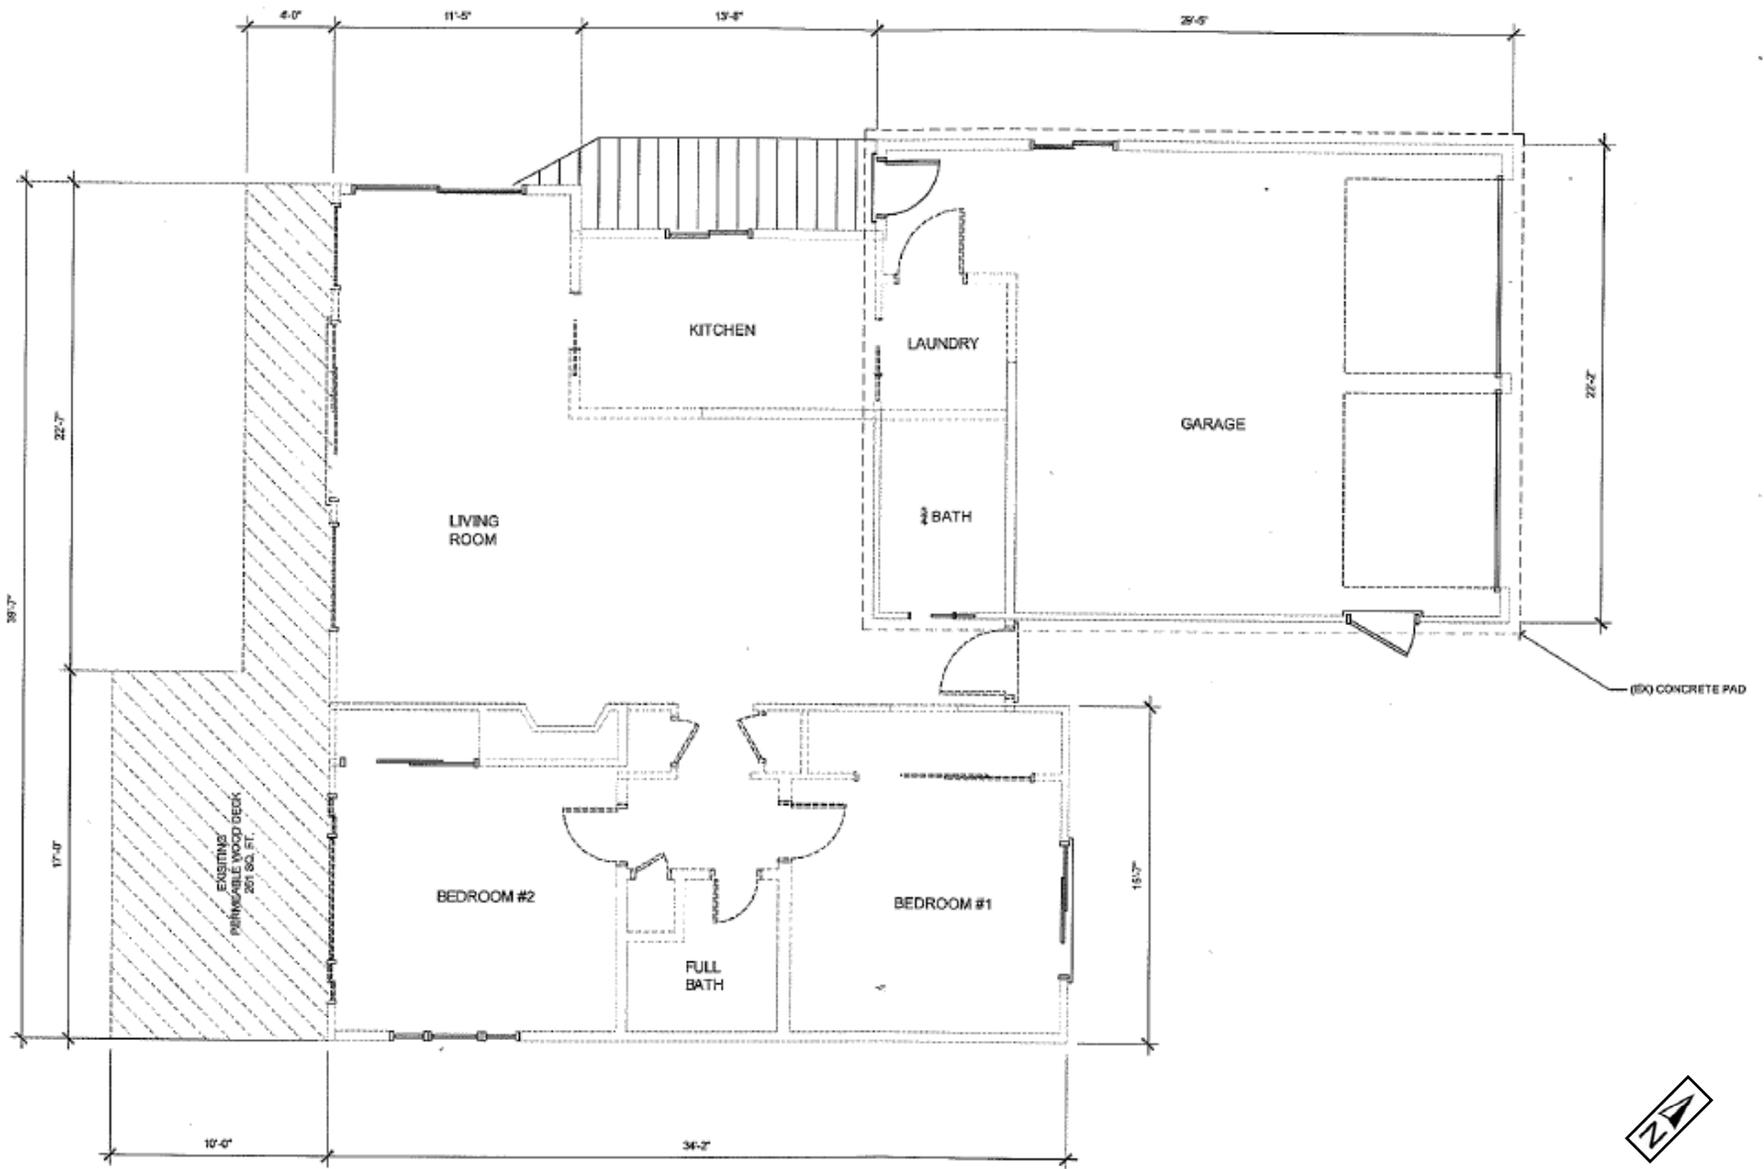

**PROJECT**  
McQuarrie Minor Use Permit /  
Coastal Development Permit DRC2014-00138




**EXHIBIT**  
Existing Upper Level Floor Plan (Main Level)

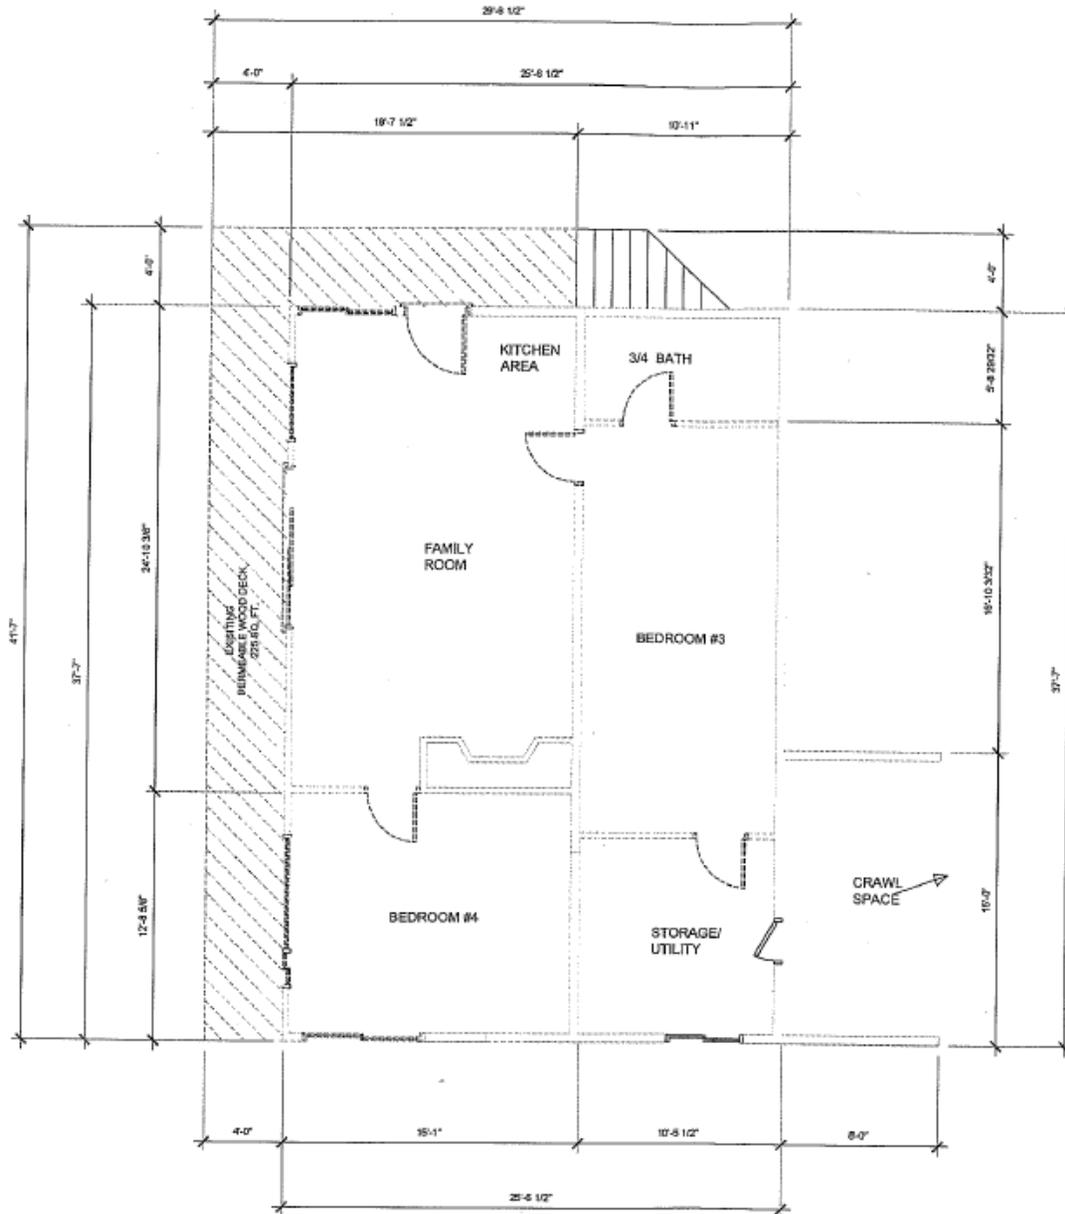

**PROJECT**  
McQuarrie Minor Use Permit /  
Coastal Development Permit DRC2014-00138




**EXHIBIT**  
Existing Lower Floor Plan

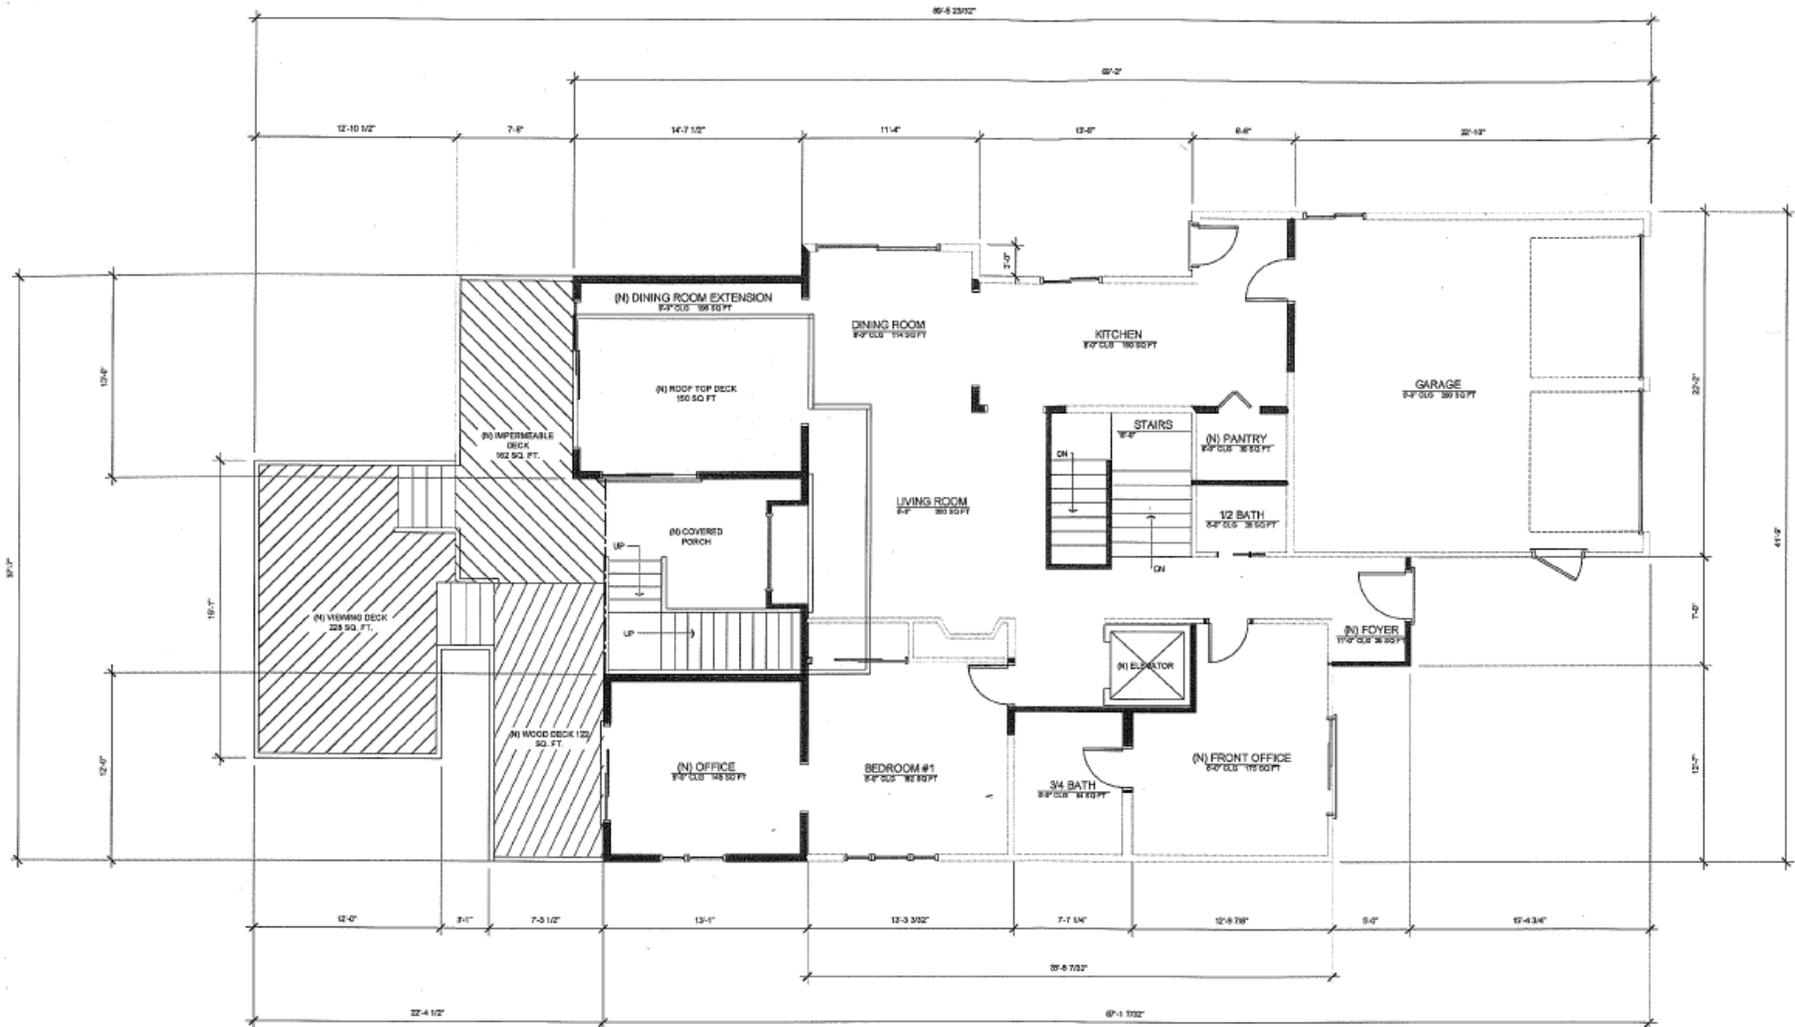

**PROJECT**  
 McQuarrie Minor Use Permit /  
 Coastal Development Permit DRC2014-00138




**EXHIBIT**  
 Proposed Upper Floor Plan (Main Level)

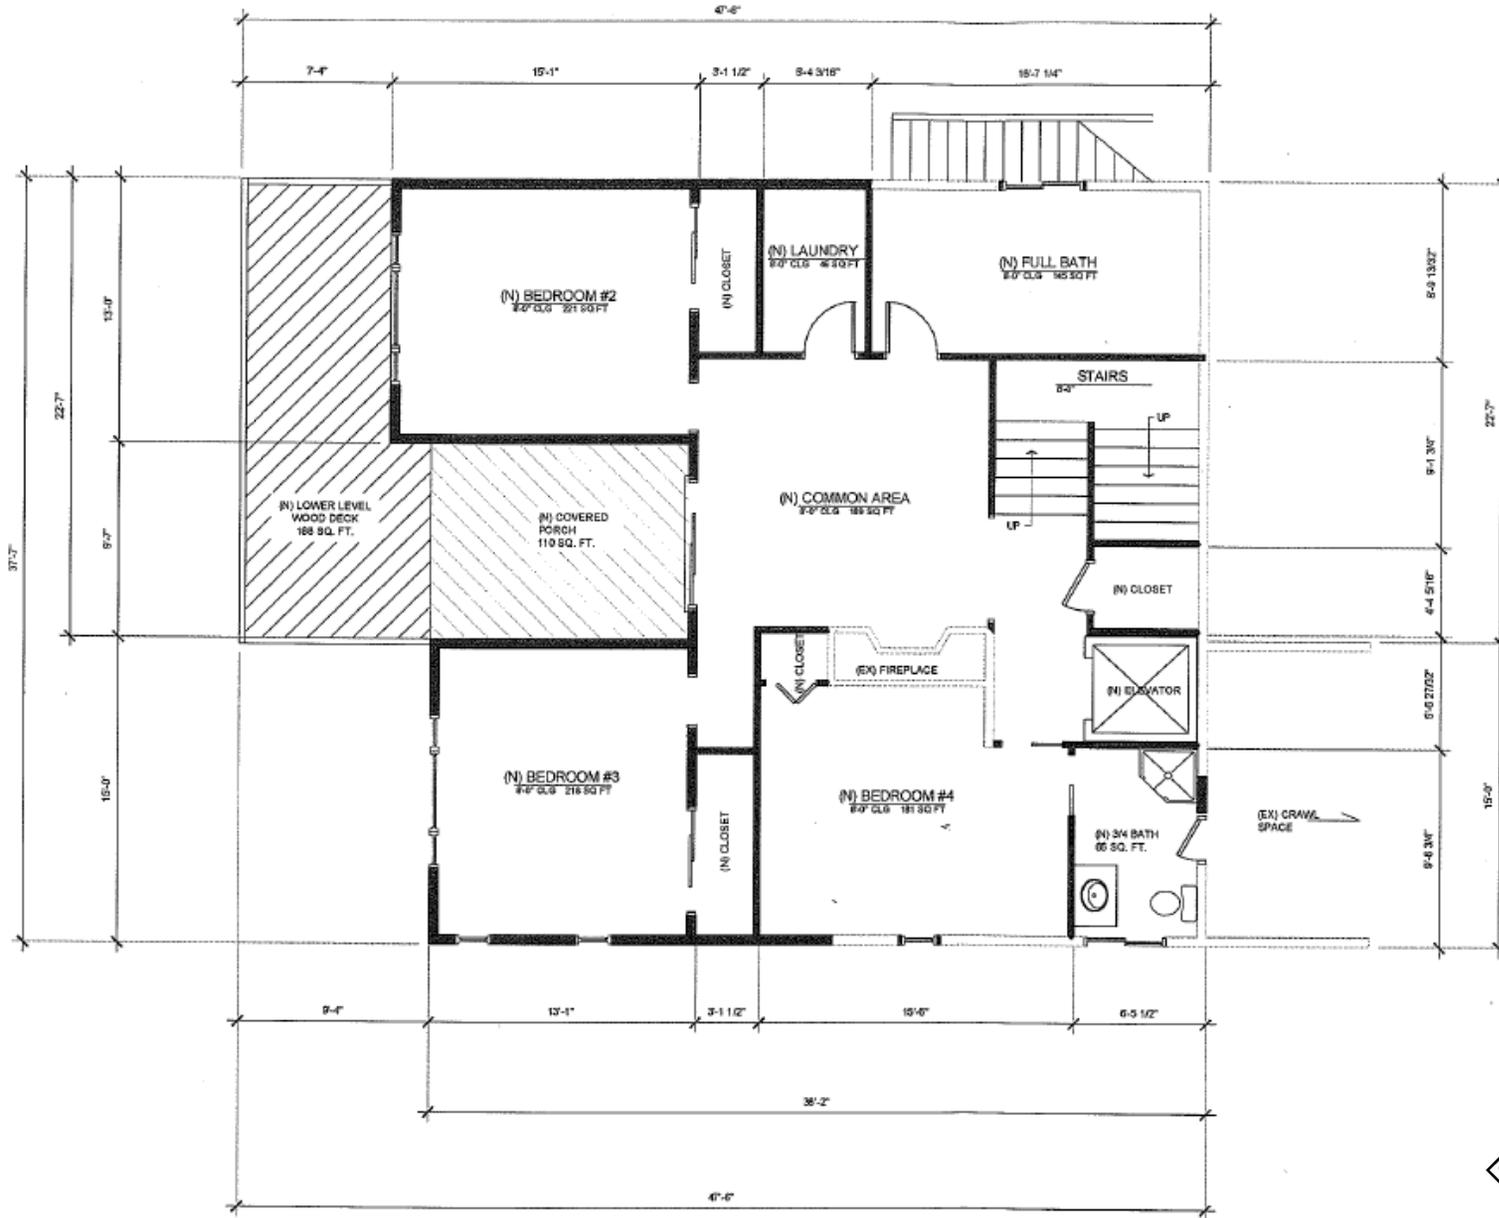


**PROJECT**  
McQuarrie Minor Use Permit /  
Coastal Development Permit DRC2014-00138



**EXHIBIT**  
Proposed Lower Floor Plan

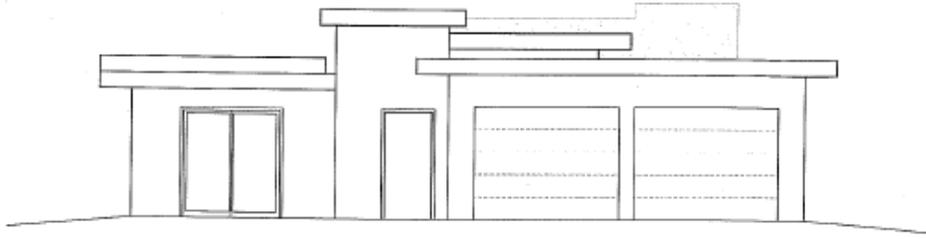

○ FRONT ELEVATION  
1/4" = 1'

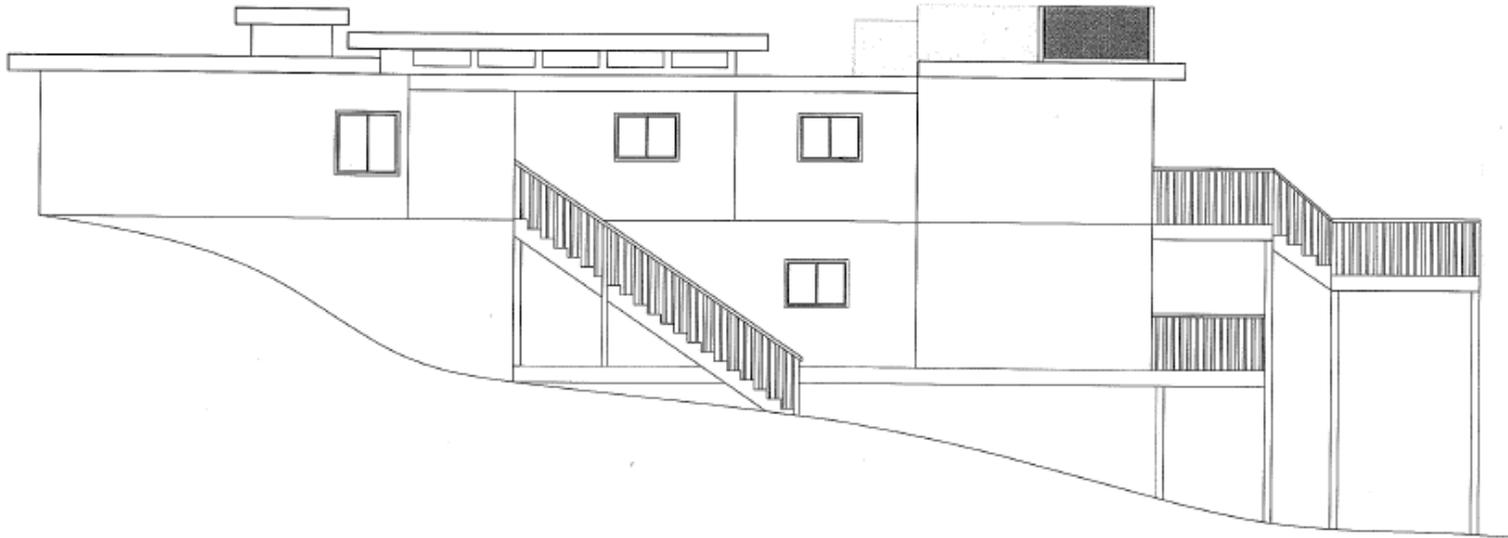

○ RIGHT ELEVATION  
1/4" = 1'


**PROJECT**  
McQuarrie Minor Use Permit /  
Coastal Development Permit DRC2014-00138



**EXHIBIT**  
Front & Right Elevations



BACK ELEVATION  
1/8" = 1'

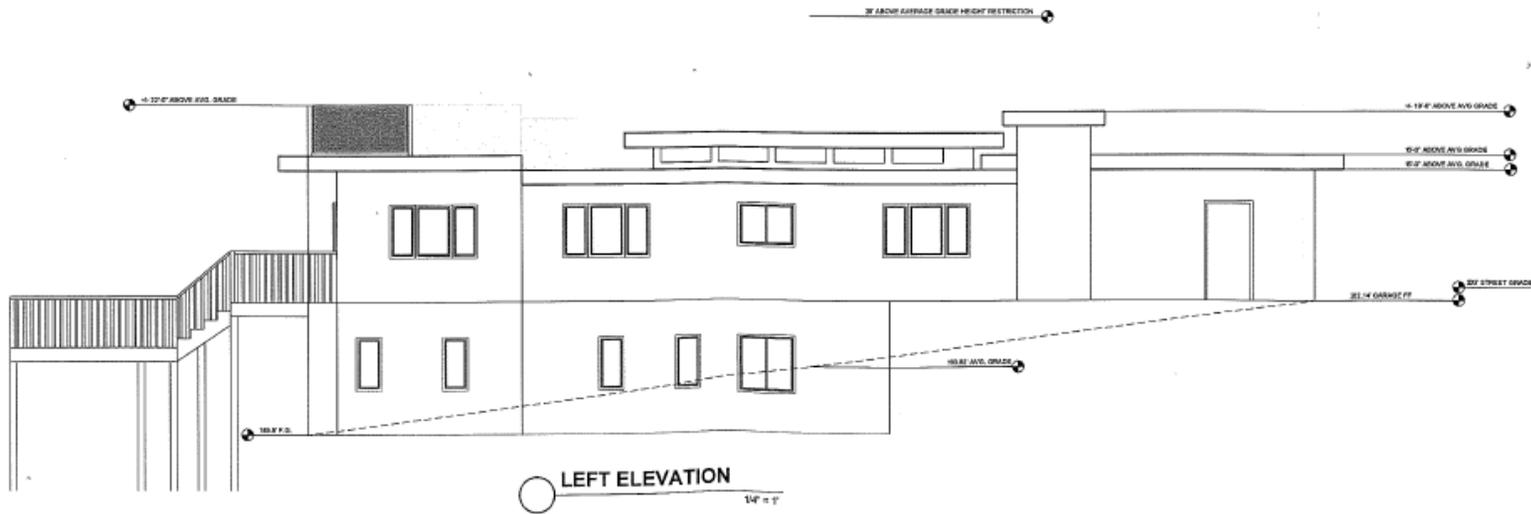

LEFT ELEVATION  
1/4" = 1'

**PROJECT**  
McQuarrie Minor Use Permit /  
Coastal Development Permit DRC2014-00138



**EXHIBIT**  
Back & Left Elevations



STREETSCAPE  
1" = 10'

**PROJECT**  
**McQuarrie Minor Use Permit /**  
**Coastal Development Permit DRC2014-00138**



**EXHIBIT**  
**Streetscape Plan**