

PROJECT


Planning Commission  
Fallingstar Homes Tr 2451



EXHIBIT

Vicinity Map

SAN LUIS OBISPO COUNTY DEPARTMENT OF PLANNING AND BUILDING

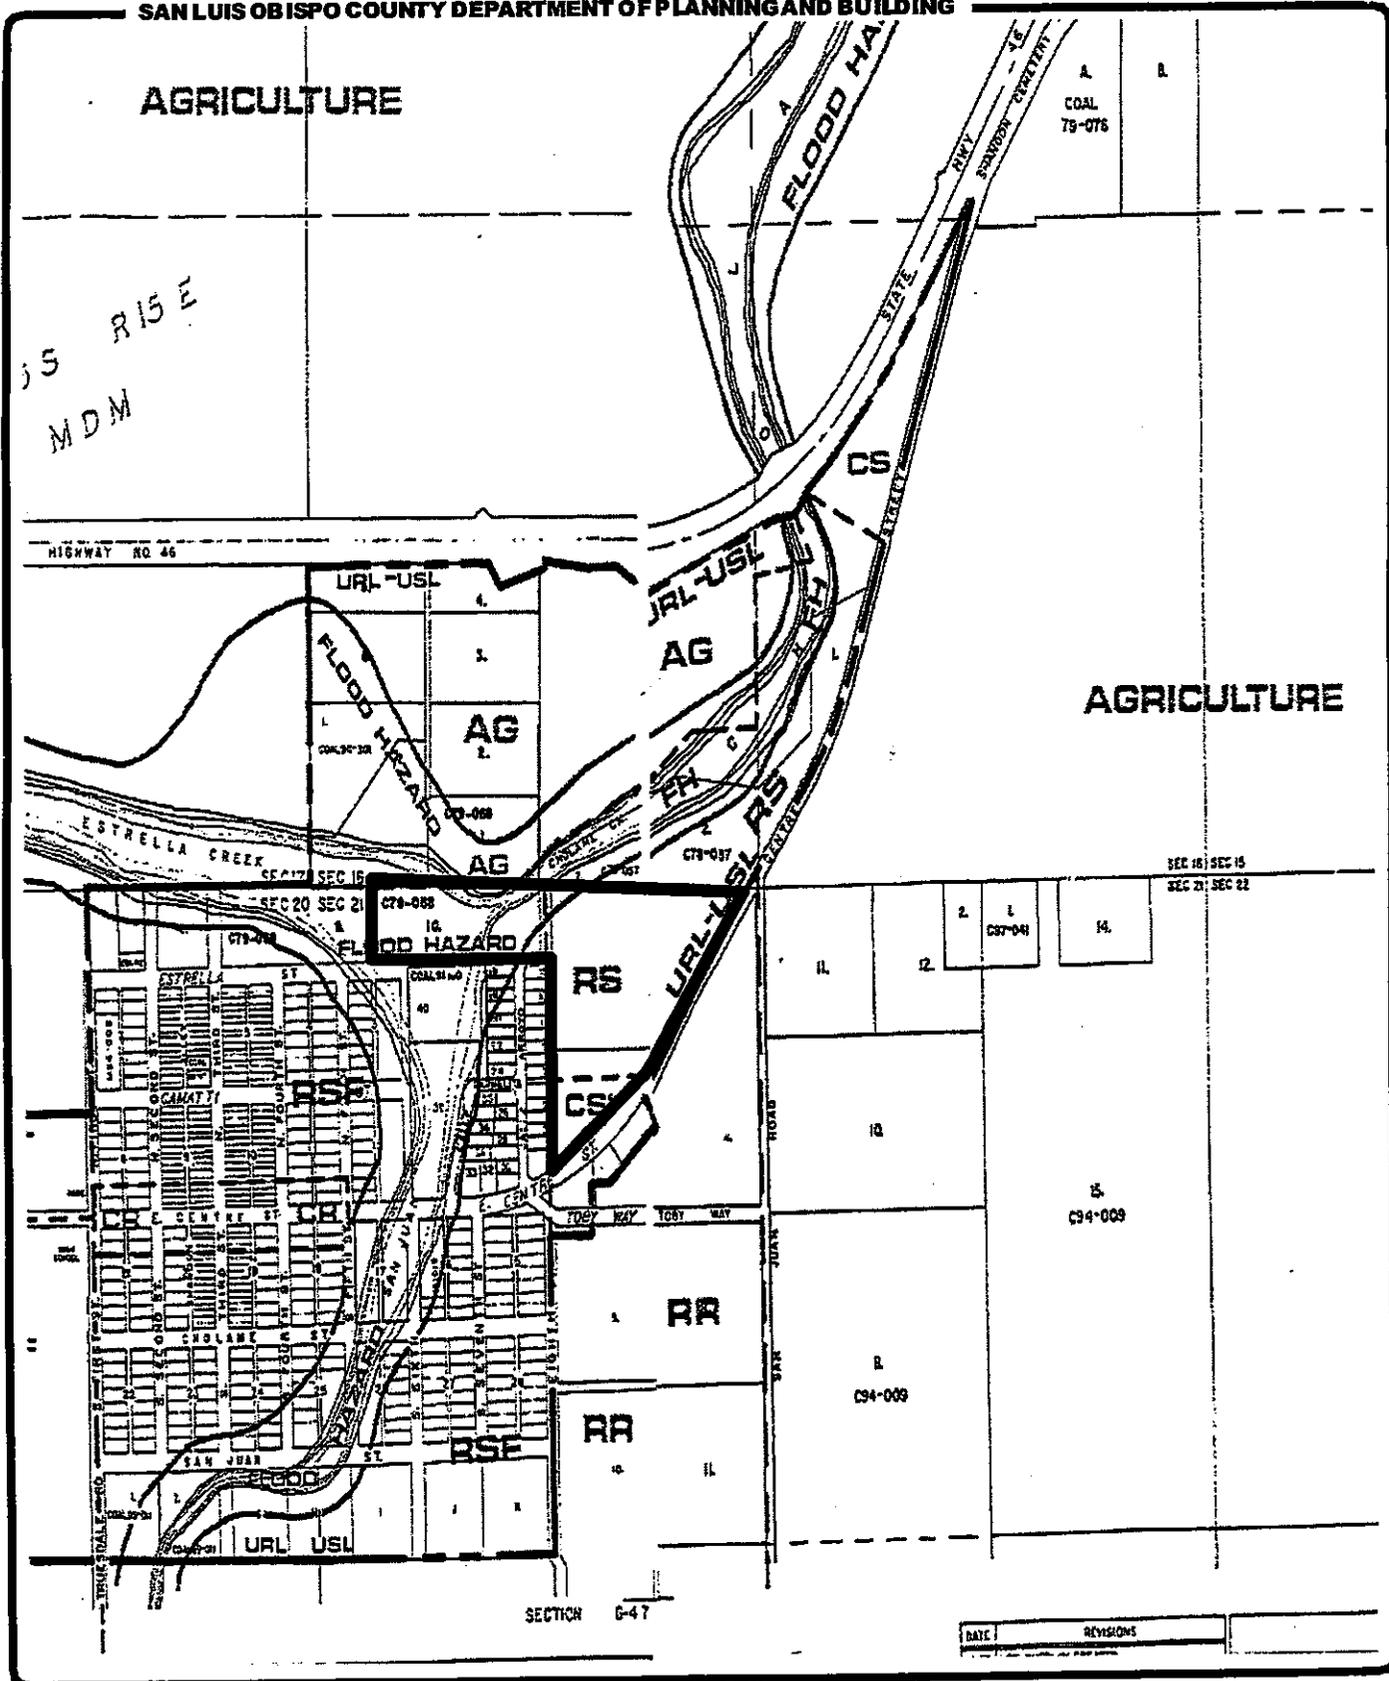

**PROJECT**  
 Planning Commission  
 Fallingstar Homes Tract 2451



**EXHIBIT**  
 Land Use Category

4-55

SAN LUIS OBISPO COUNTY DEPARTMENT OF PLANNING AND BUILDING

017-132-002  
AGRICULTURE




017-132-010  
SFR

017-132-001  
SFR

OWNER: FALLING STAR HOMES, INC.  
P.O. BOX 9  
SHANDON, CA 93461

ENGINEER: STEVEN J. SILVESTER, R.C.E., 28743  
NORTH COAST ENGINEERING, INC.  
728 CRESTON ROAD SUITE B  
PASO ROBLES, CA 93446

A.P.N. 017-132-004, 017-181-052 AND 055

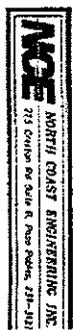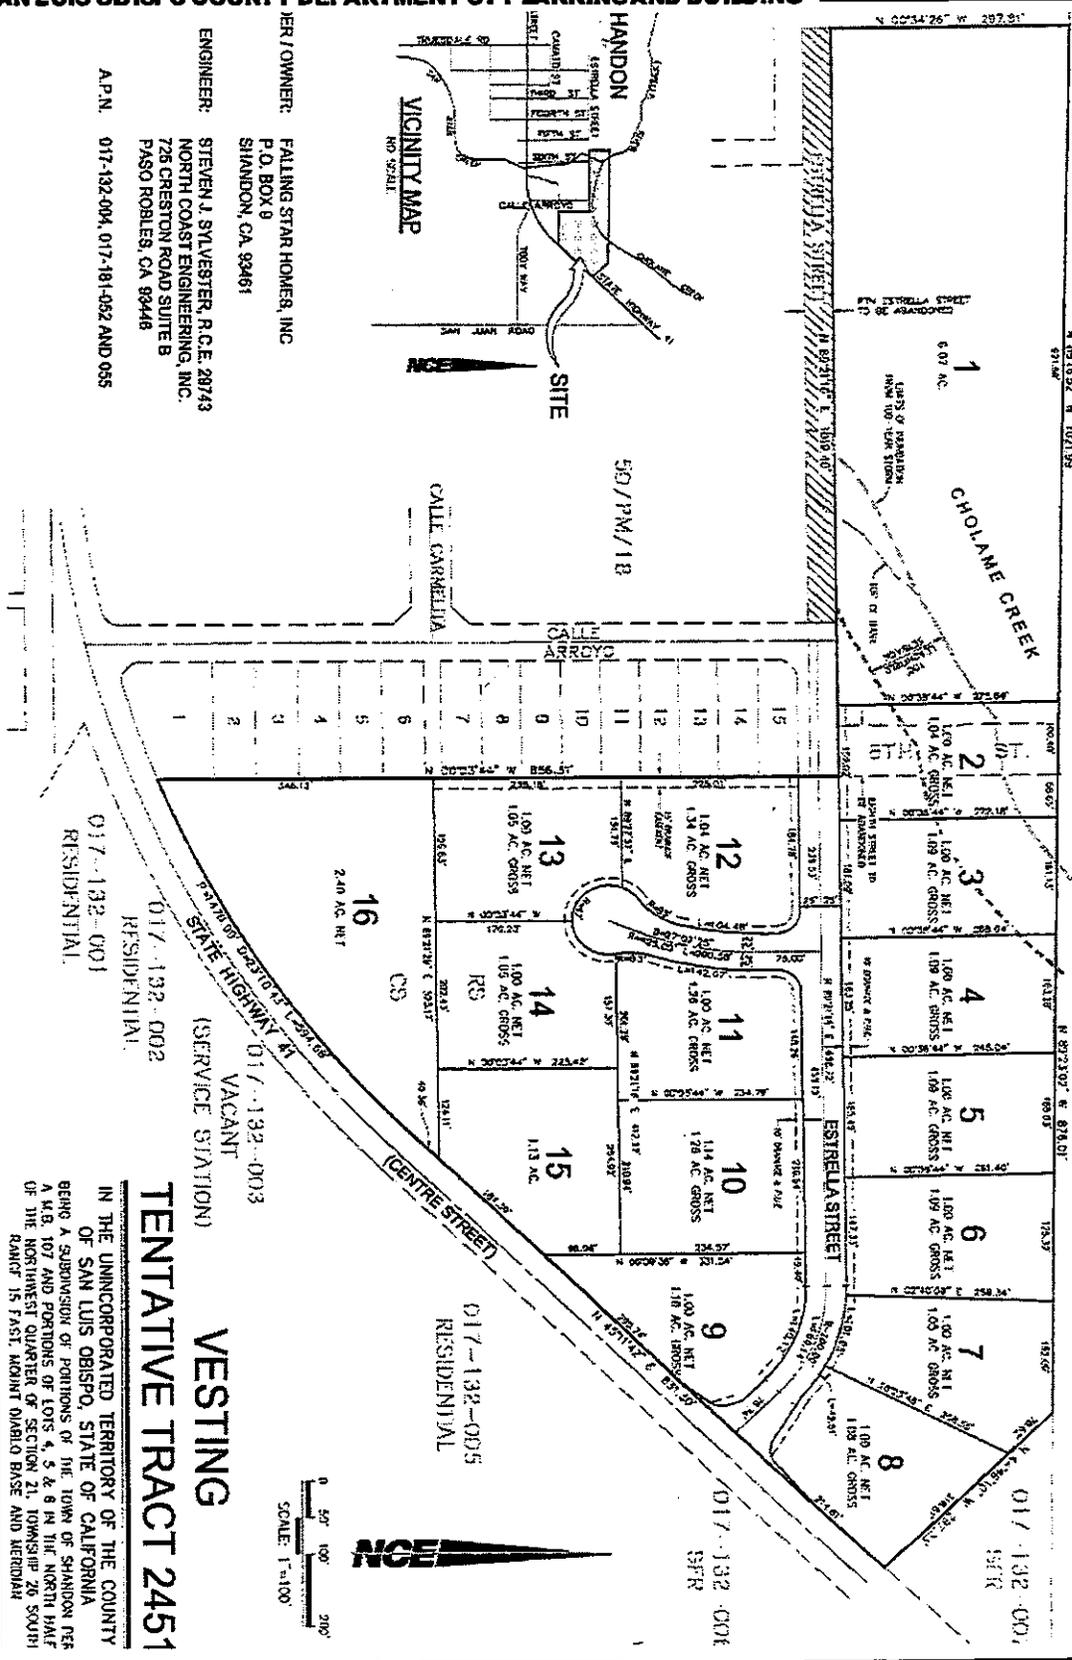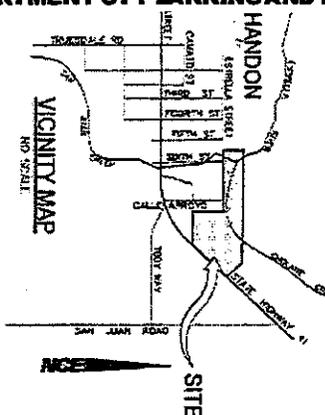

SHEET 1 OF

PROJECT  
**Planning Commission**  
**Fallingstar Homes Tract 2451**



EXHIBIT  
**Tentative Map**