



PROJECT


Minor Use Permit
Taylor / DRC2015-00042



EXHIBIT

Vicinity Map

ATTACHMENT 03

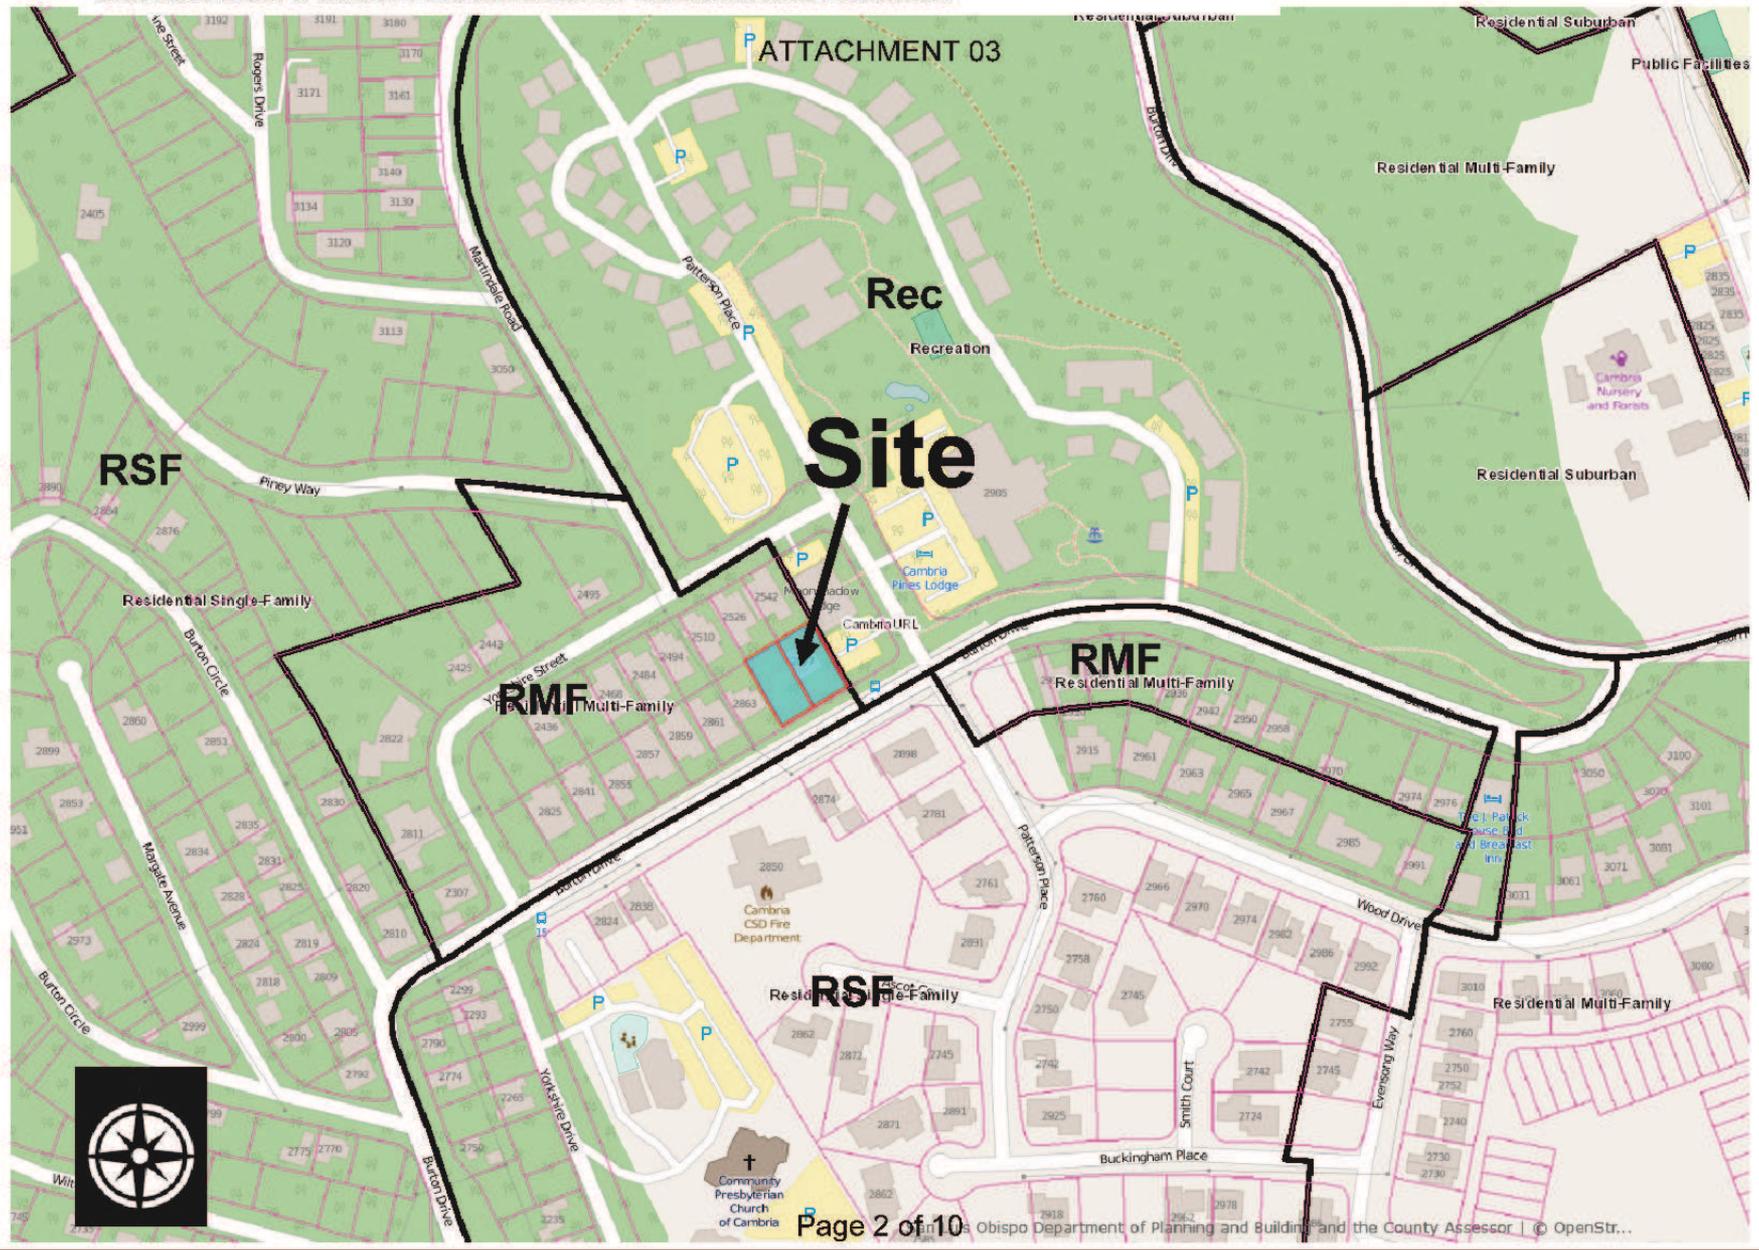

PROJECT

Minor Use Permit
Taylor / DRC2015-00042



EXHIBIT

Land Use Category Map

Project Site

CambsURL

PROJECT



Minor Use Permit
Taylor / DRC2015-00042



EXHIBIT

Aerial View

Guesthouse & Garage

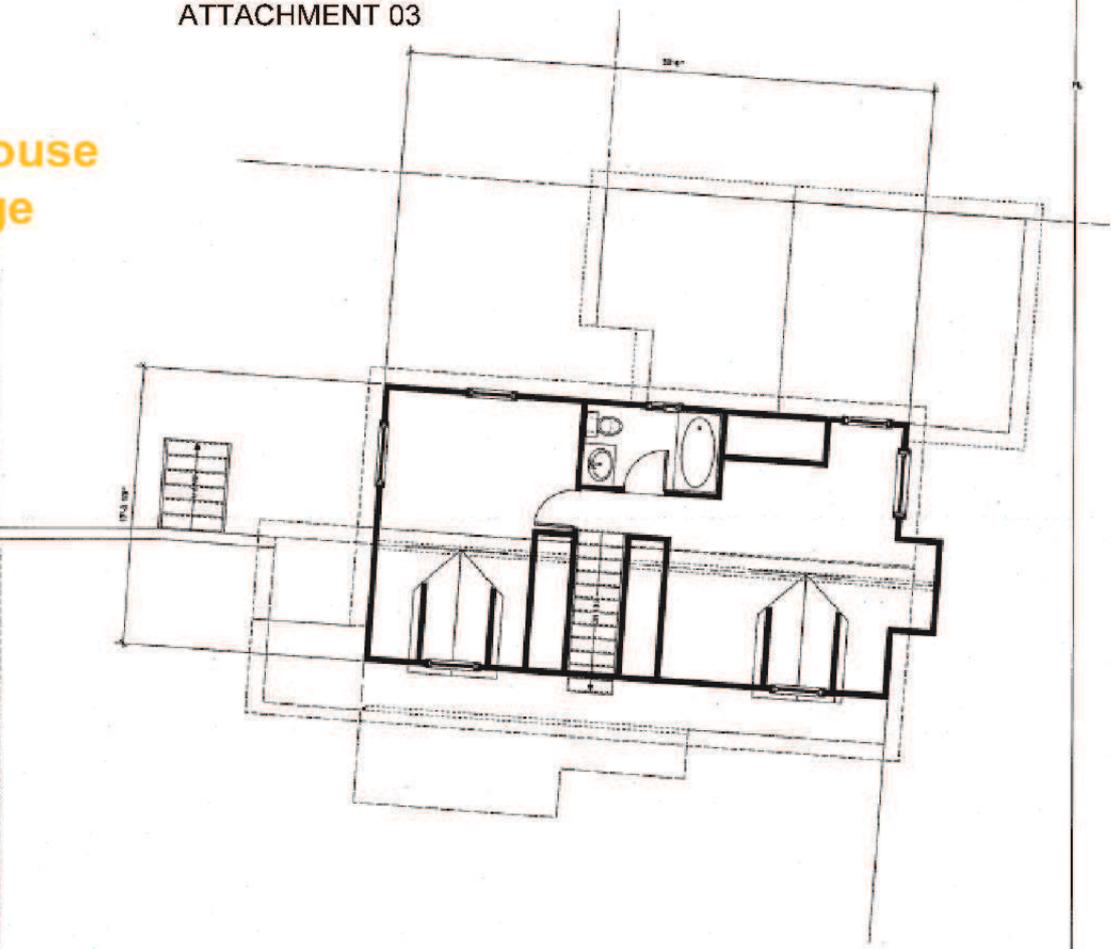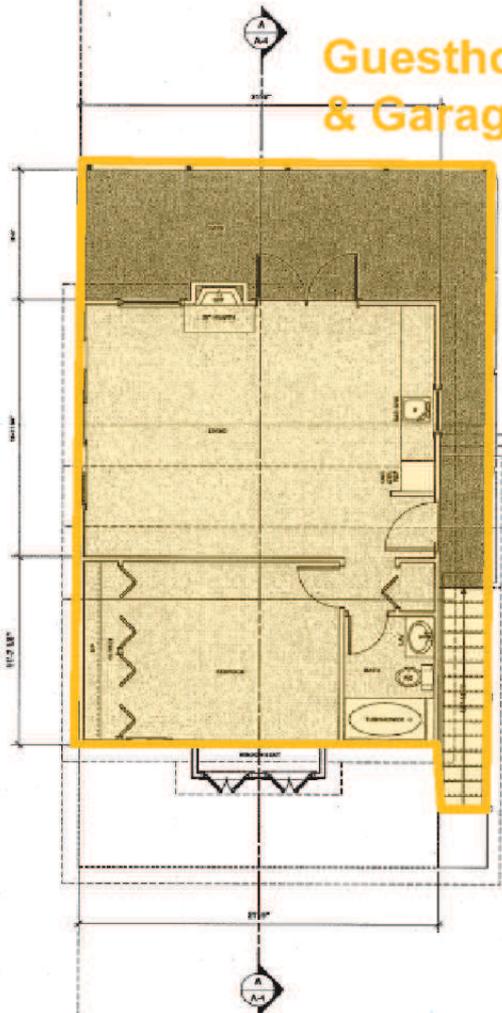


UF PROPOSED UPPER FLOOR PLAN
 Scale: 1/8" = 1'-0"

WALL KEY



- EXISTING WALLS TO REMAIN
- NEW WALLS TO BE BUILT
- EXISTING WALLS TO BE REMOVED



ATTACHMENT 03

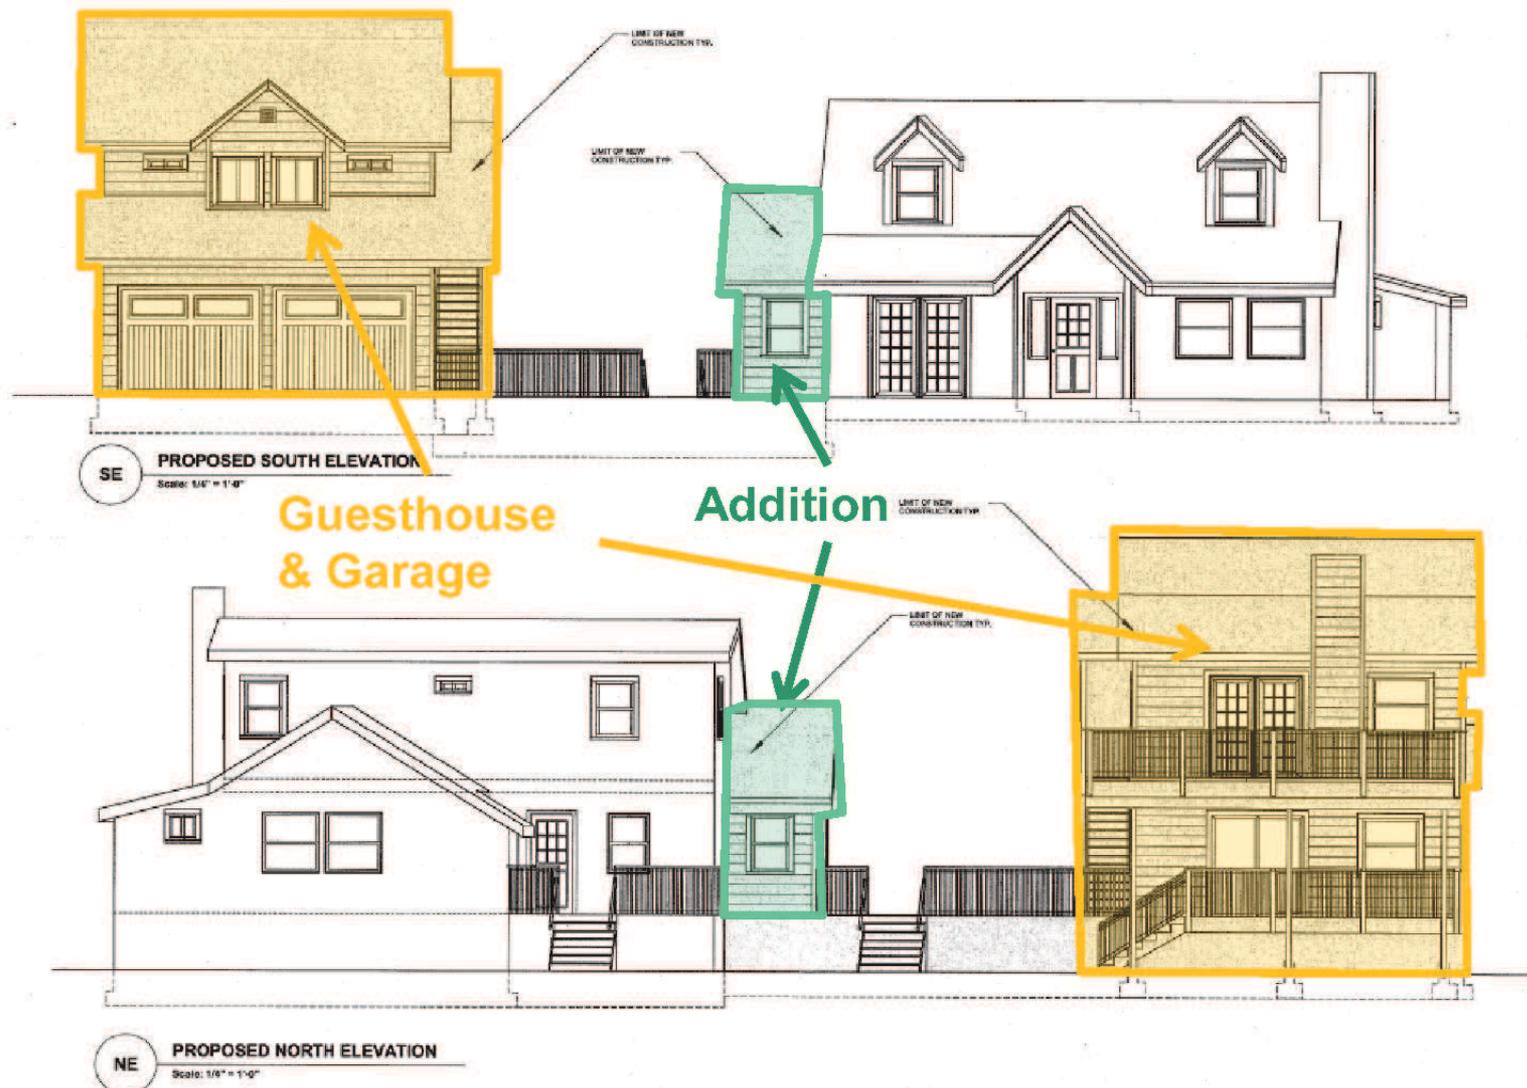

ATTACHMENT 03

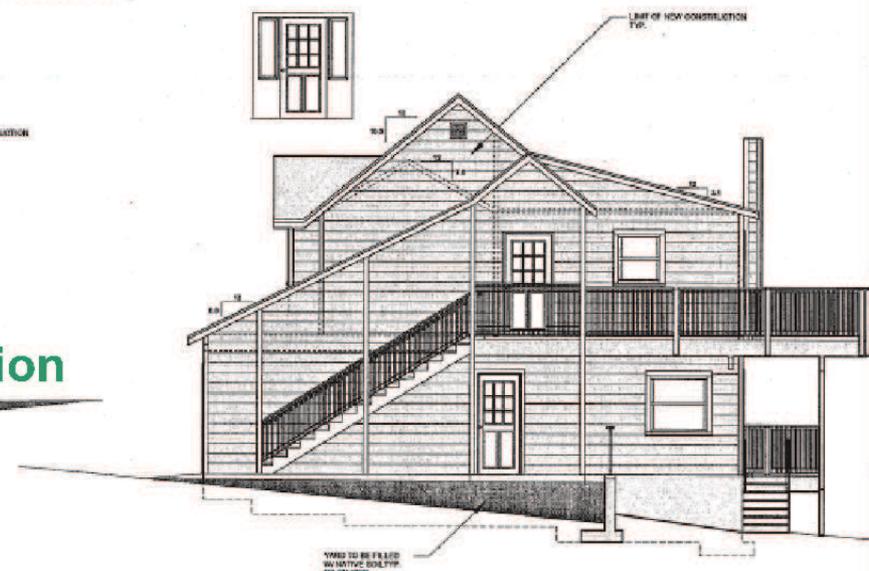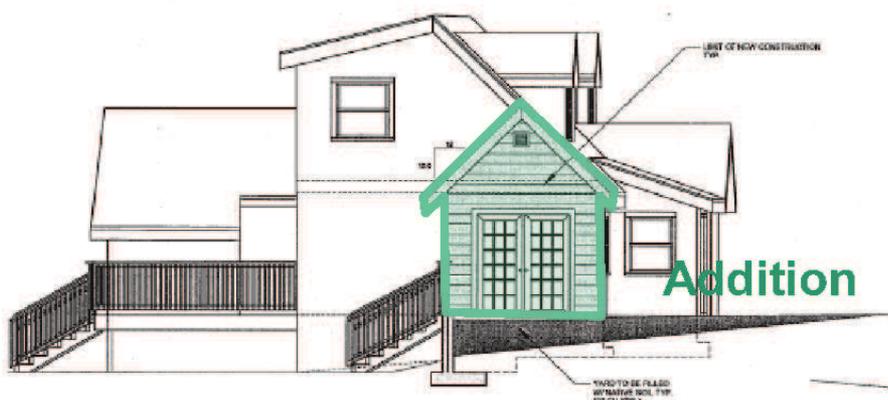

PWE PROPOSE WEST ELEVATION DINING ADDITION
Scale: 1/4" = 1'-0"

EE PROPOSE EAST ELEVATION
Scale: 1/4" = 1'-0"





PROJECT

Minor Use Permit
Taylor / DRC2015-00042



EXHIBIT

Existing Site



PROJECT

Minor Use Permit
Taylor / DRC2015-00042



EXHIBIT

Existing Site