


ATTACHMENT 03



**PROJECT**

Minor Use Permit  
Ferrara DRC2015-00069

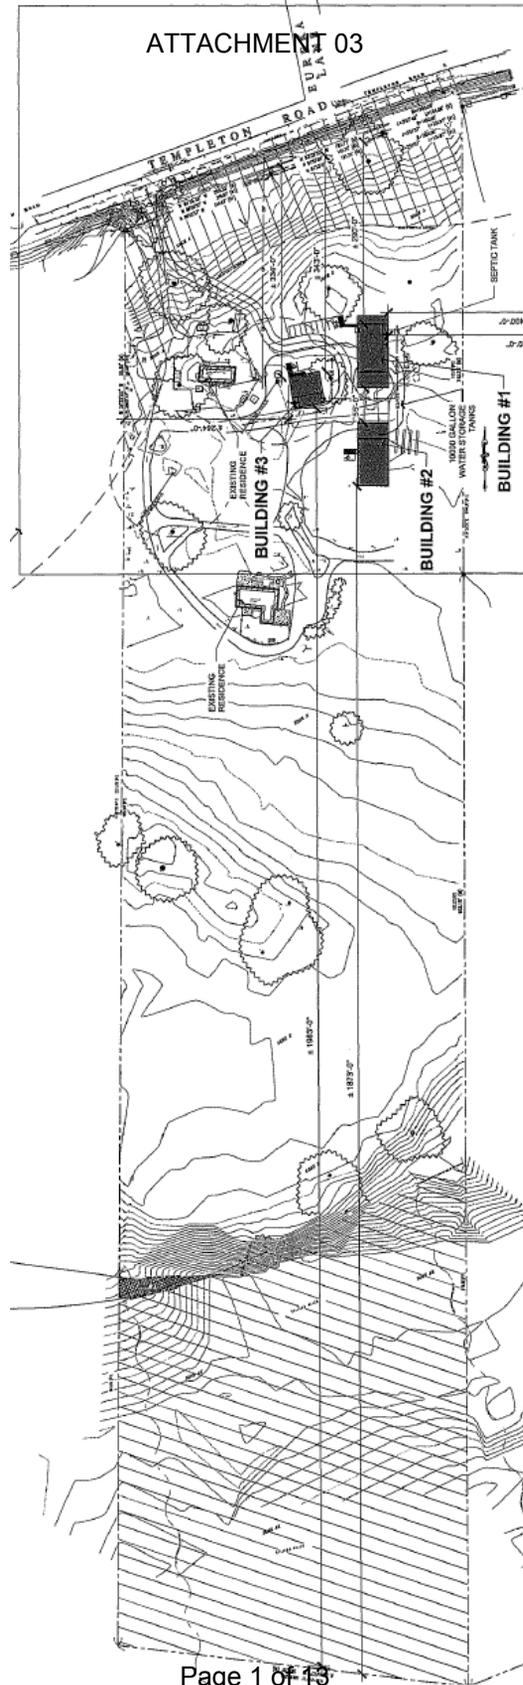


**EXHIBIT**

Site Plan





ATTACHMENT 03

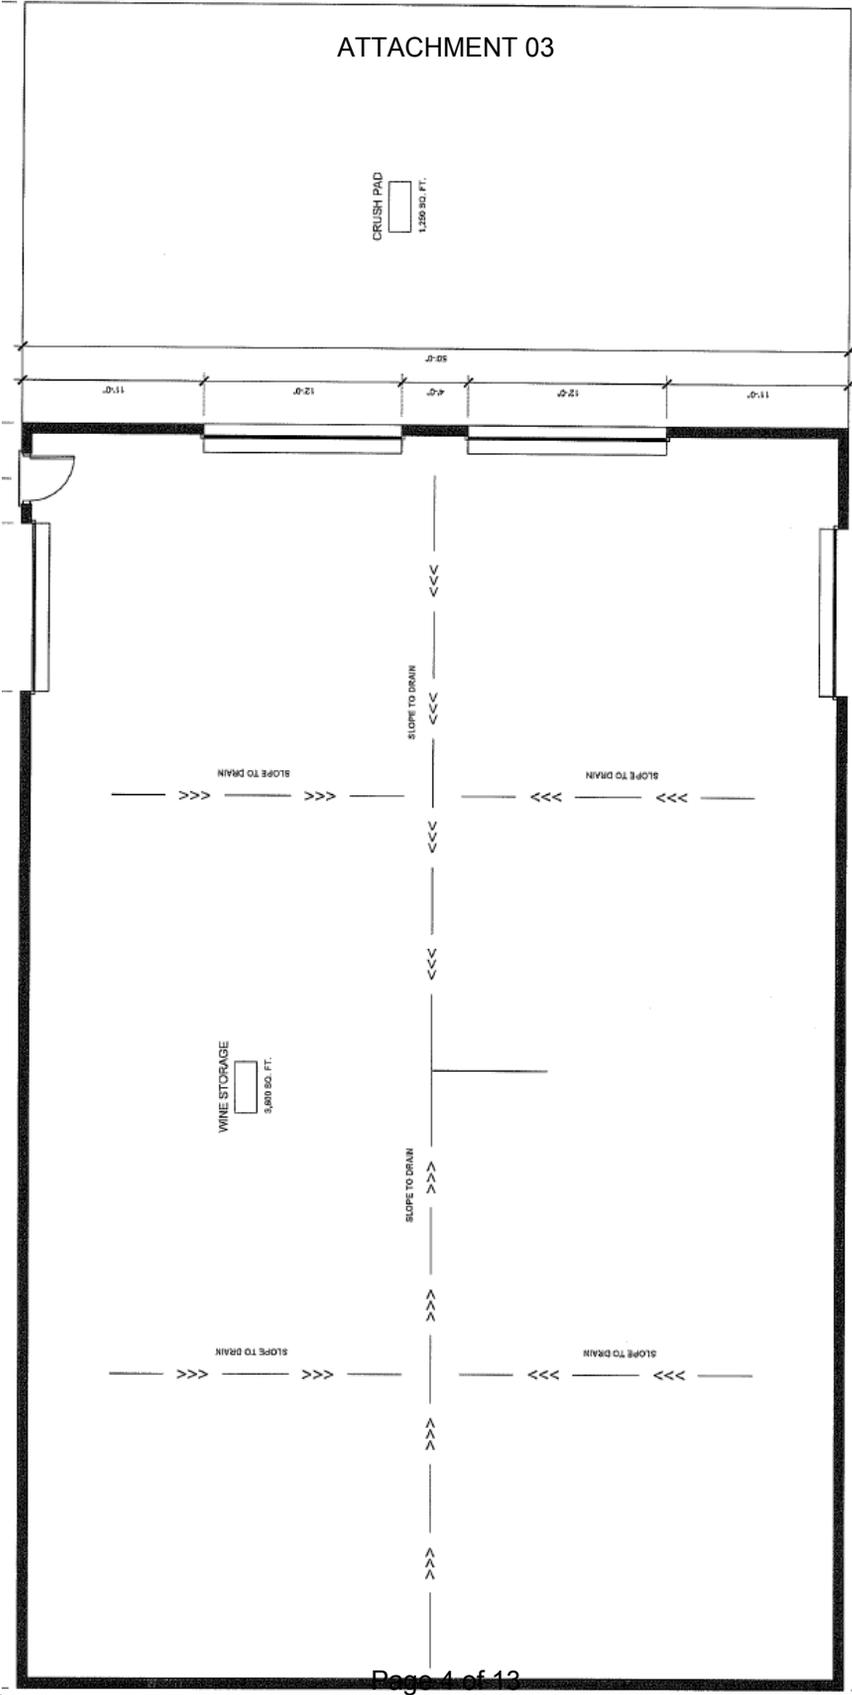

**PROJECT**


Minor Use Permit  
Ferrara DRC2015-00069



**EXHIBIT**

Building #2 Floor Plan  
(Completion of Phase III)

ATTACHMENT 03

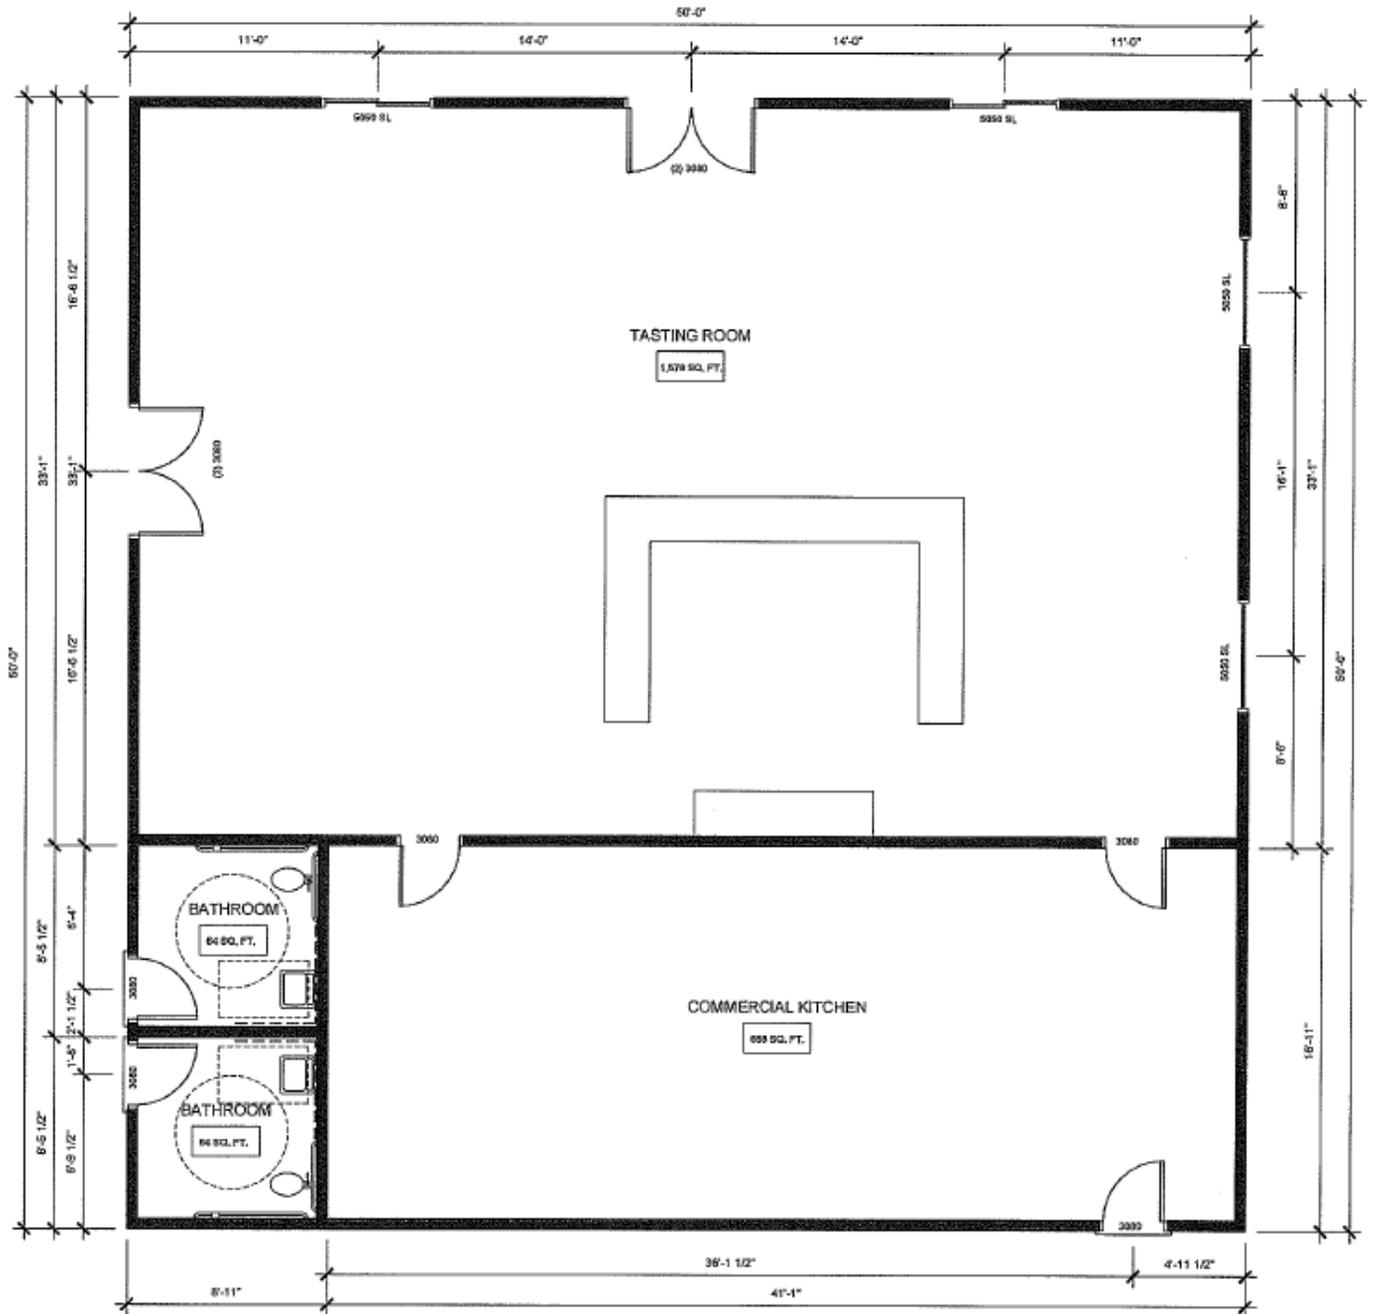

**PROJECT**


Minor Use Permit  
Ferrara DRC2015-00069




**EXHIBIT**

Building #3 Floor Plan  
(Completion of Phase III)

ATTACHMENT 03

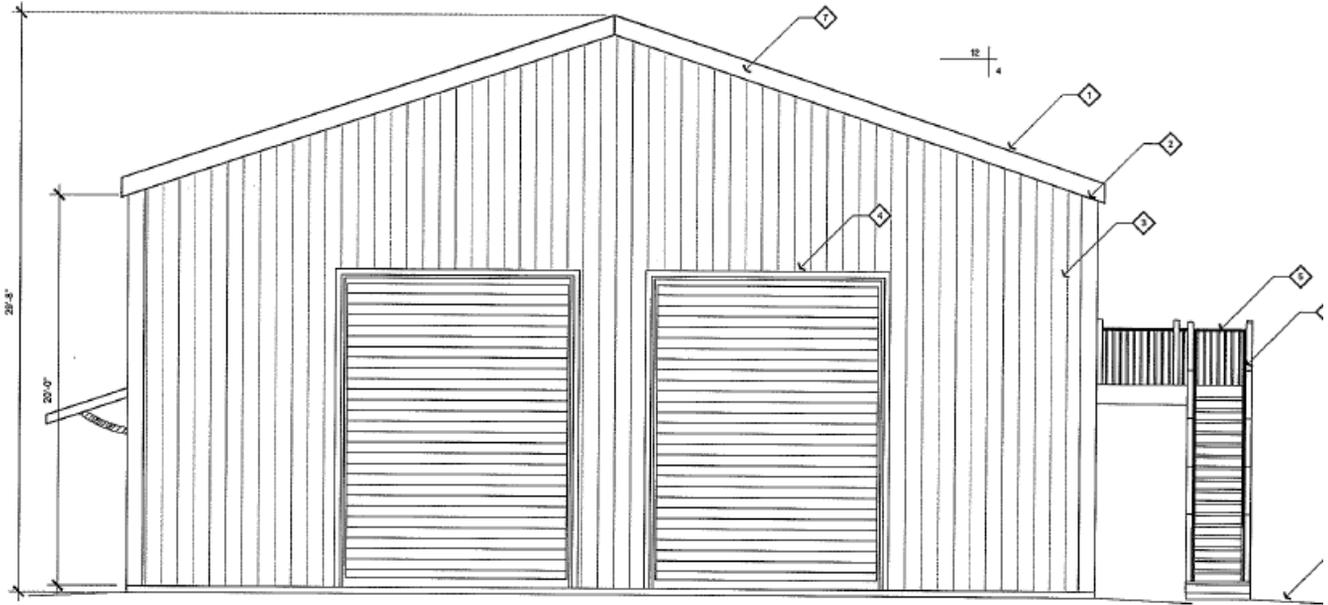

○ REAR ELEVATION BUILDING #1  
1/4" = 1'

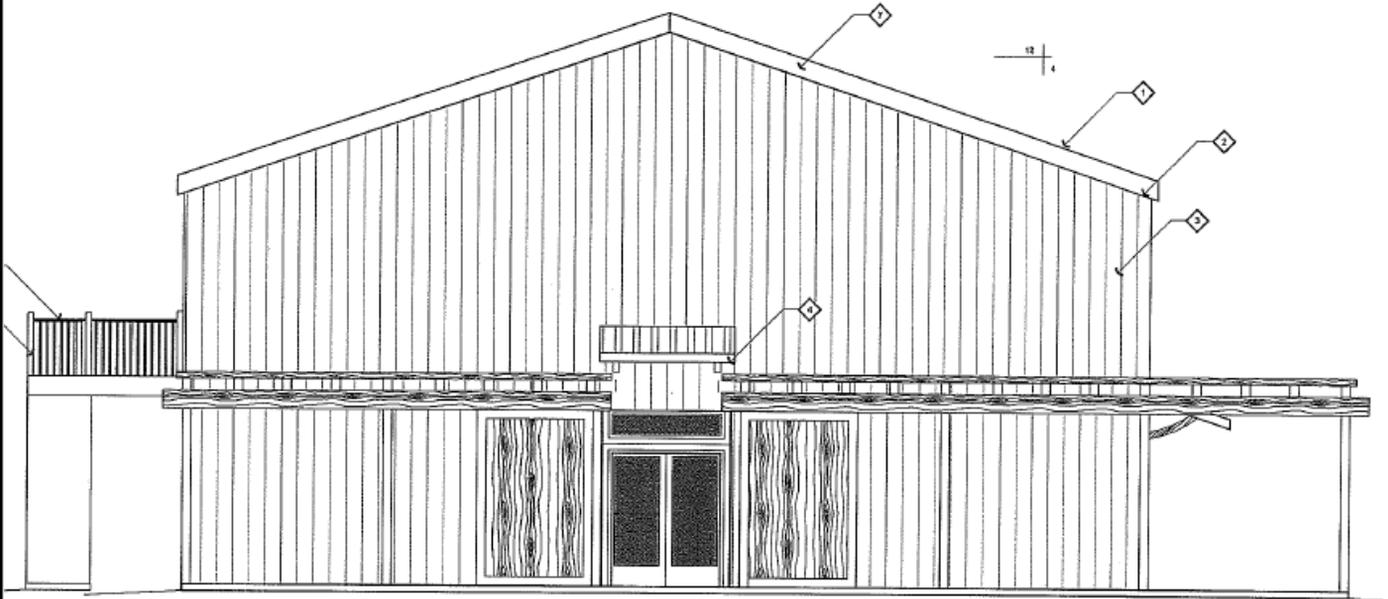

**PROJECT**


Minor Use Permit  
Ferrara DRC2015-00069



**EXHIBIT**

Building #1  
Front and Rear Elevations

ATTACHMENT 03

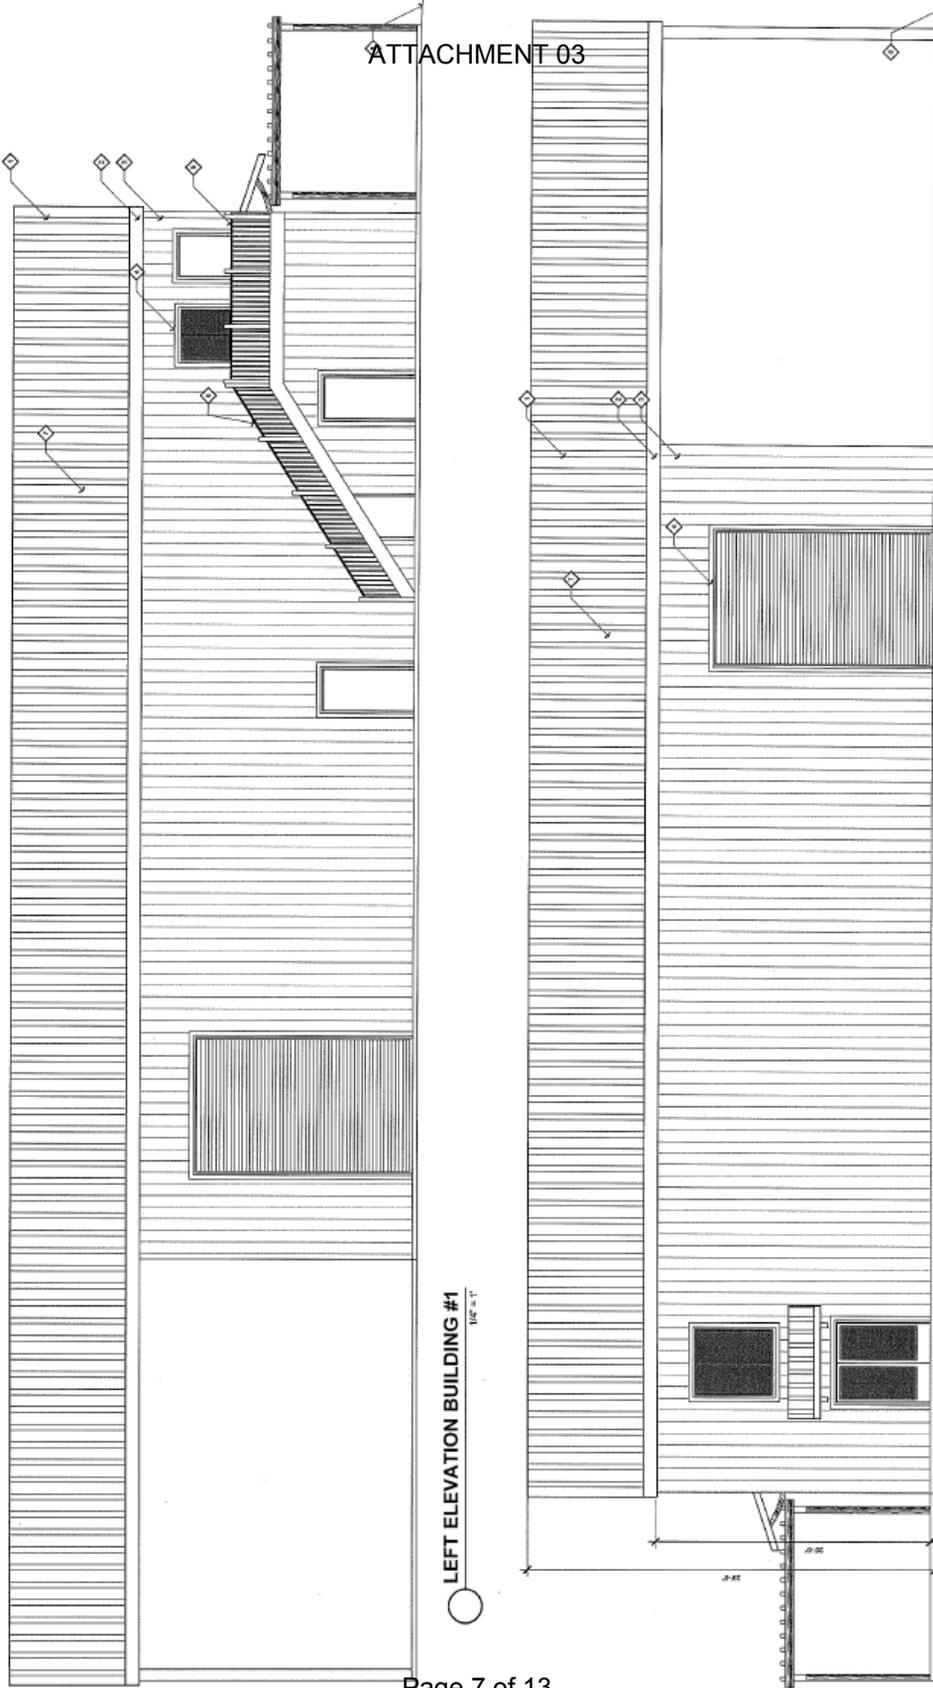

LEFT ELEVATION BUILDING #1  
1/8" = 1'

**PROJECT**


Minor Use Permit  
Ferrara DRC2015-00069




**EXHIBIT**

Building #1  
Left and Right Elevations

ATTACHMENT 03

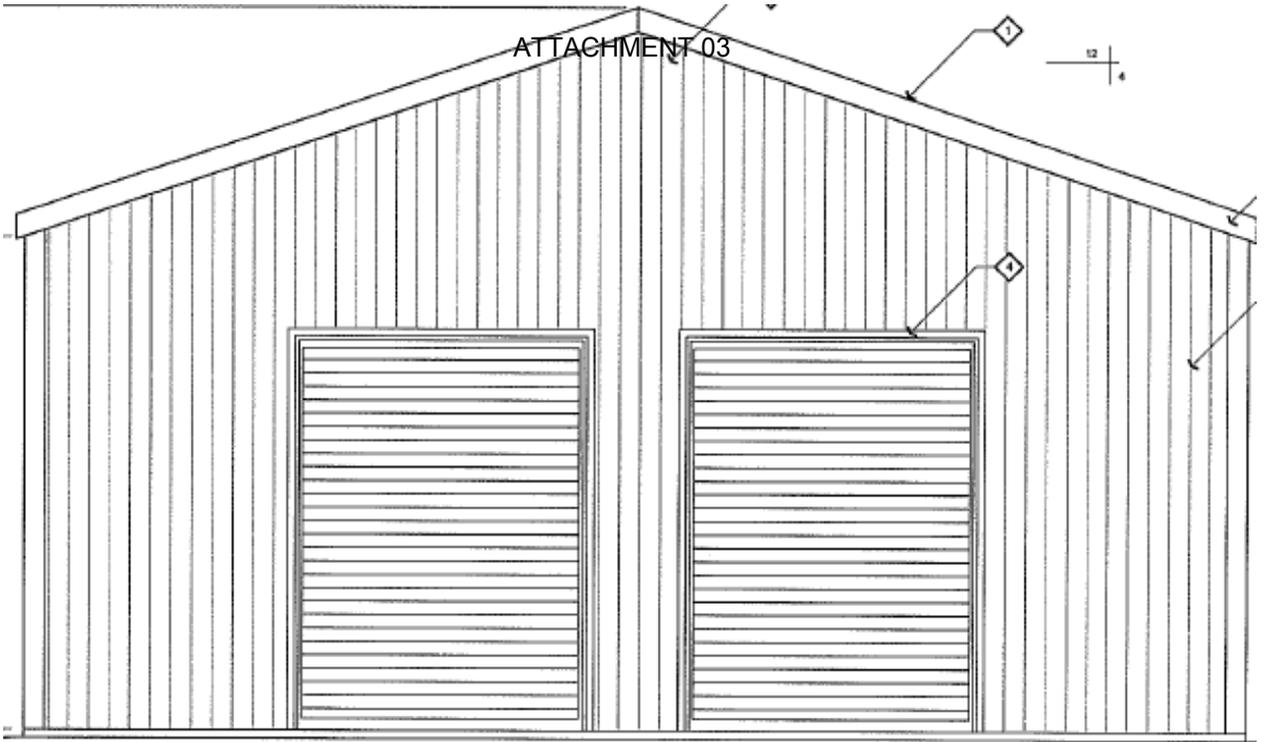

○ REAR ELEVATION BUILDING #2  
1/4" = 1'

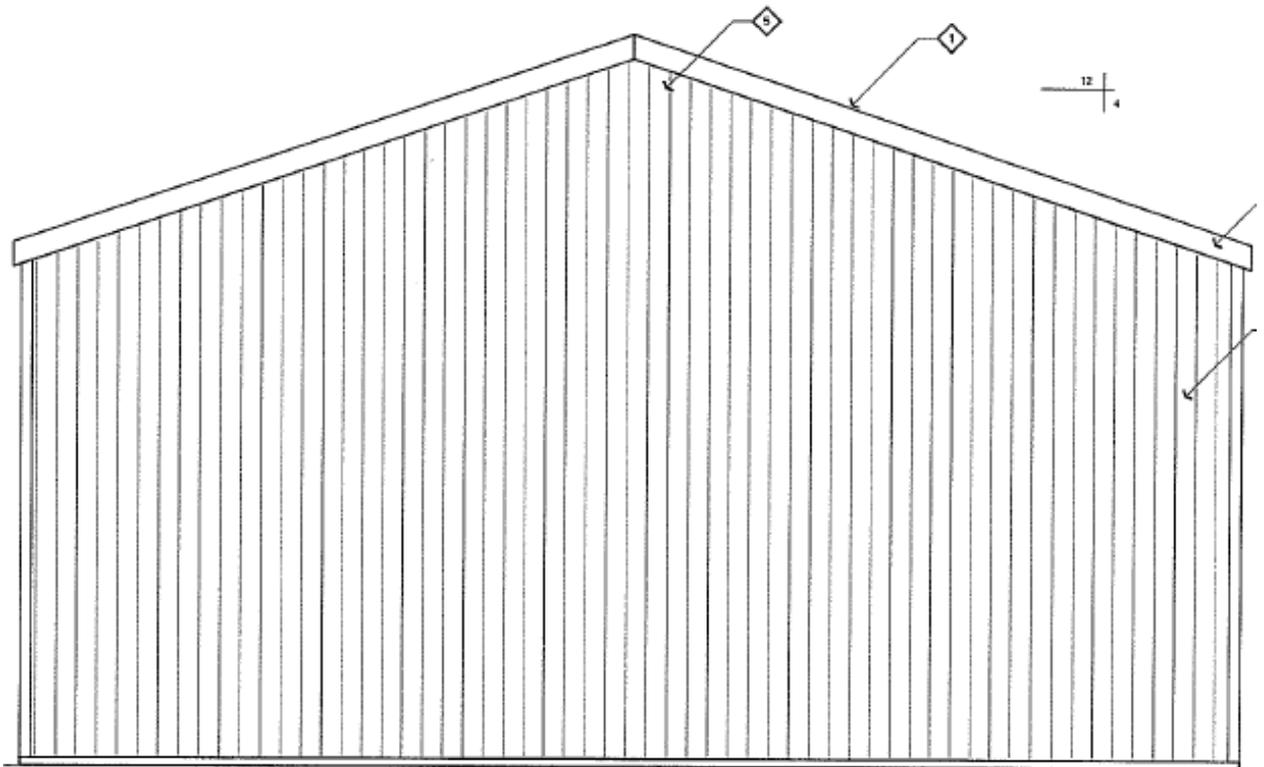

**PROJECT**


Minor Use Permit  
Ferrara DRC2015-00069



**EXHIBIT**

Building #2  
Front and Rear Elevations

ATTACHMENT 03

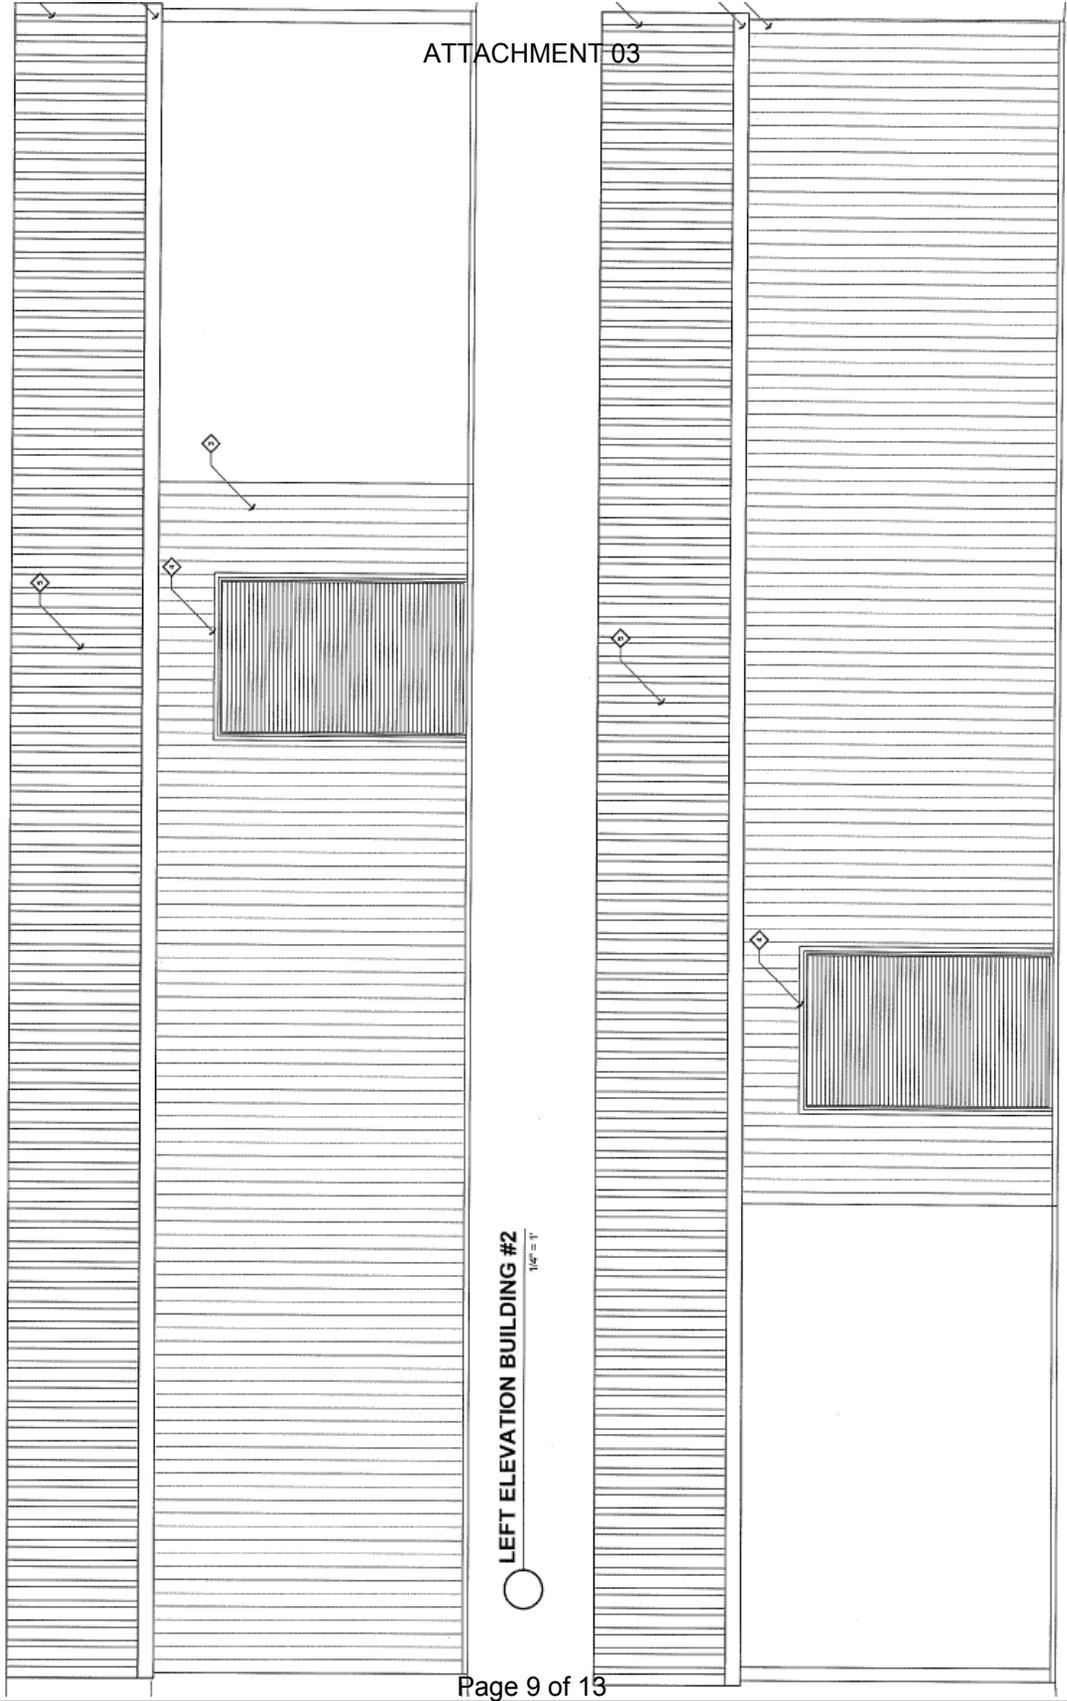

LEFT ELEVATION BUILDING #2  
1/4" = 1'

**PROJECT**


Minor Use Permit  
Ferrara DRC2015-00069



**EXHIBIT**


Building #2  
Left and Right Elevations

ATTACHMENT 03

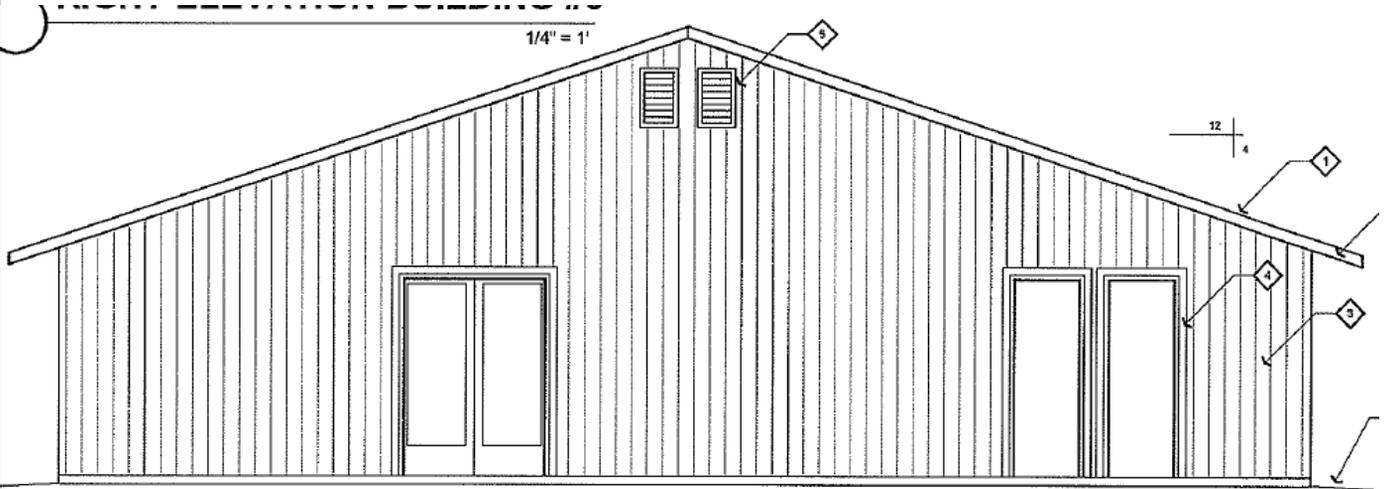

**FRONT ELEVATION BUILDING #3**

1/4" = 1'

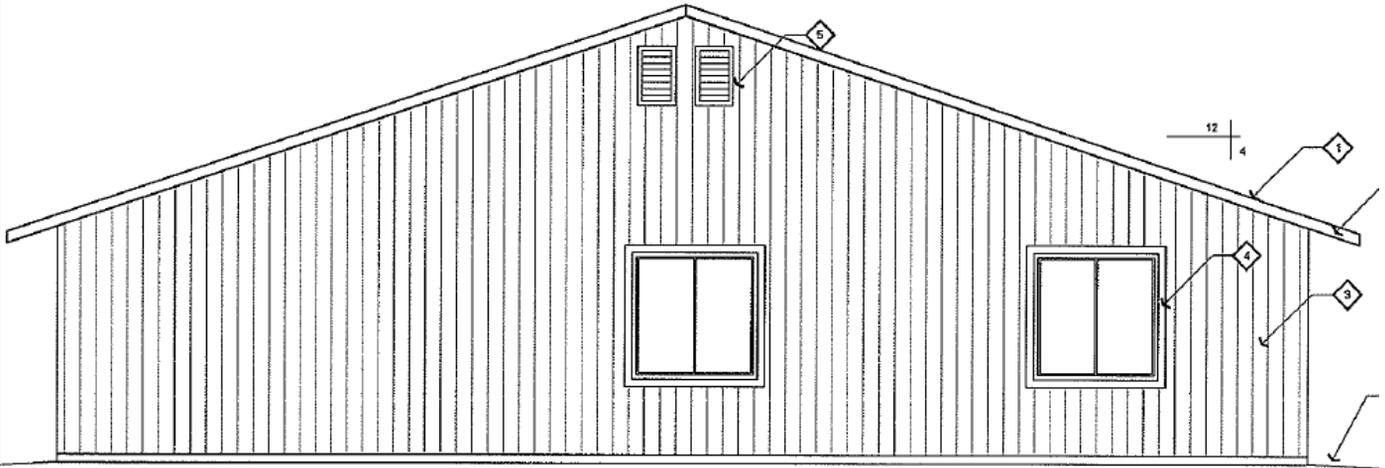

**PROJECT**





Minor Use Permit  
Ferrara DRC2015-00069



**EXHIBIT**

Building #3  
Front and Rear Elevations

ATTACHMENT 03

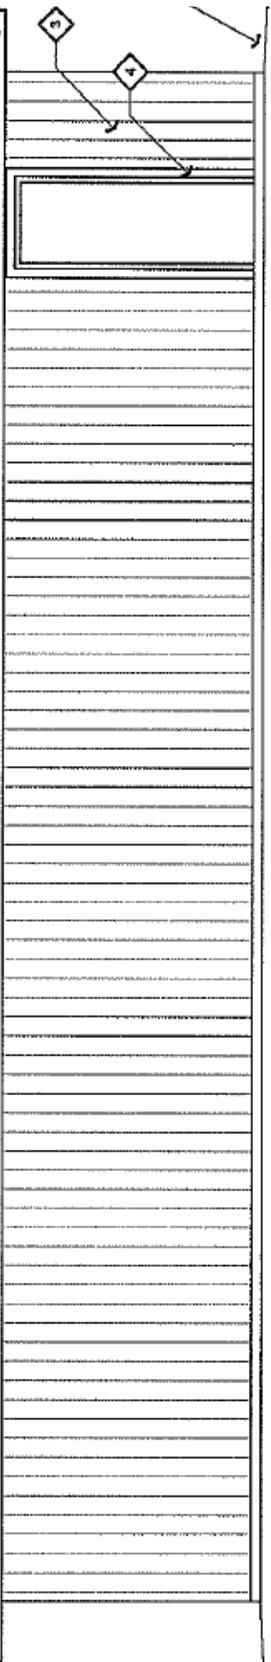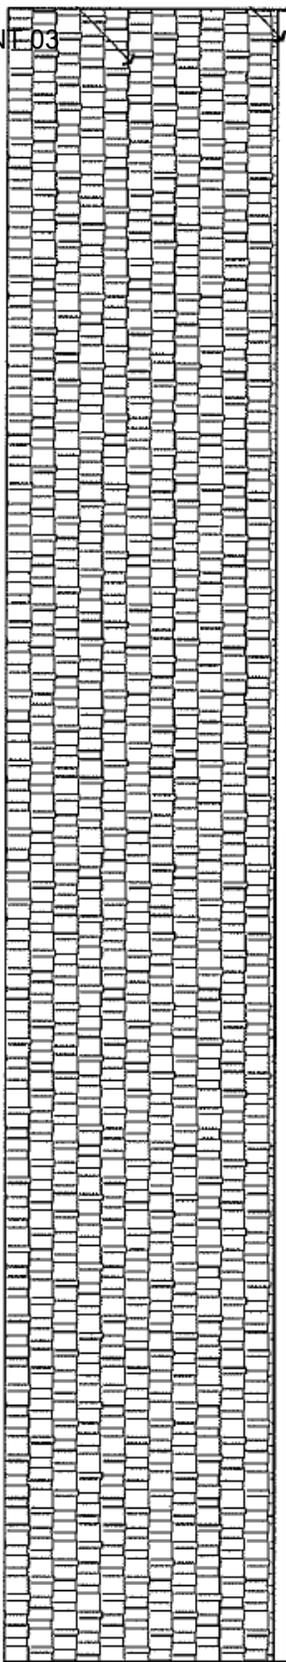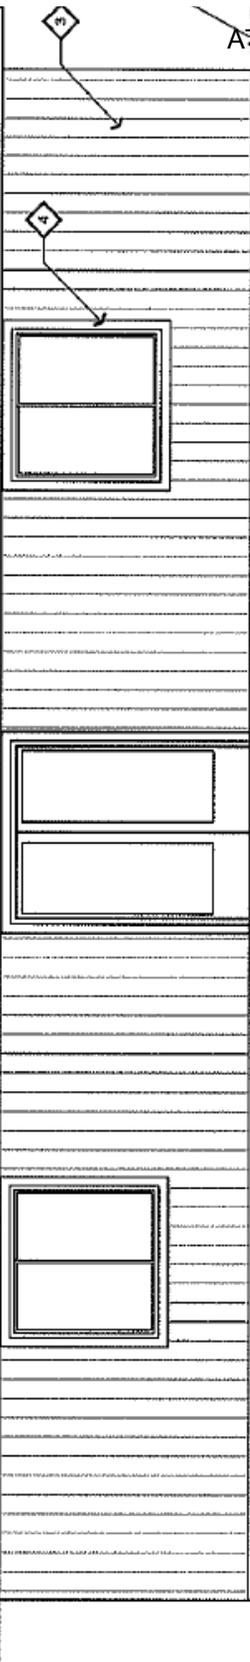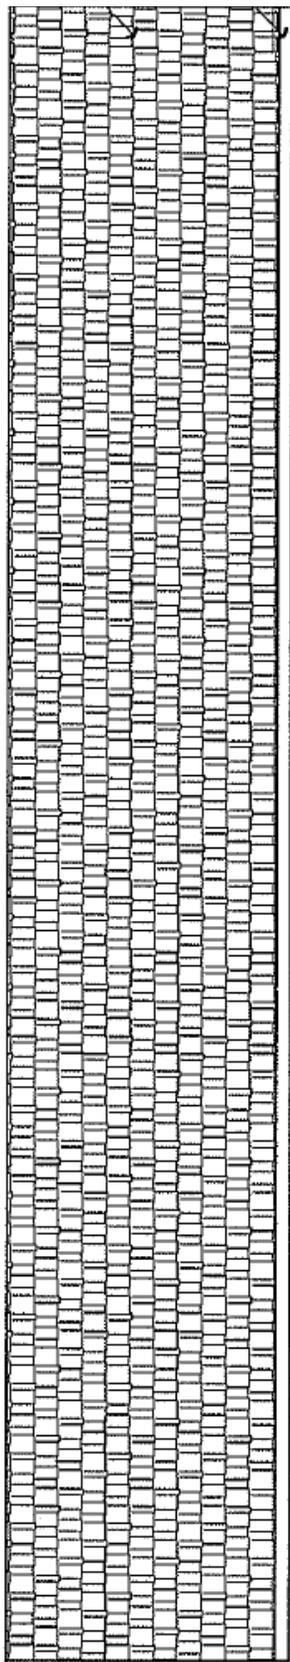

**PROJECT**


Minor Use Permit  
Ferrara DRC2015-00069



**EXHIBIT**

Building #3  
Left and Right Elevations

ATTACHMENT 03

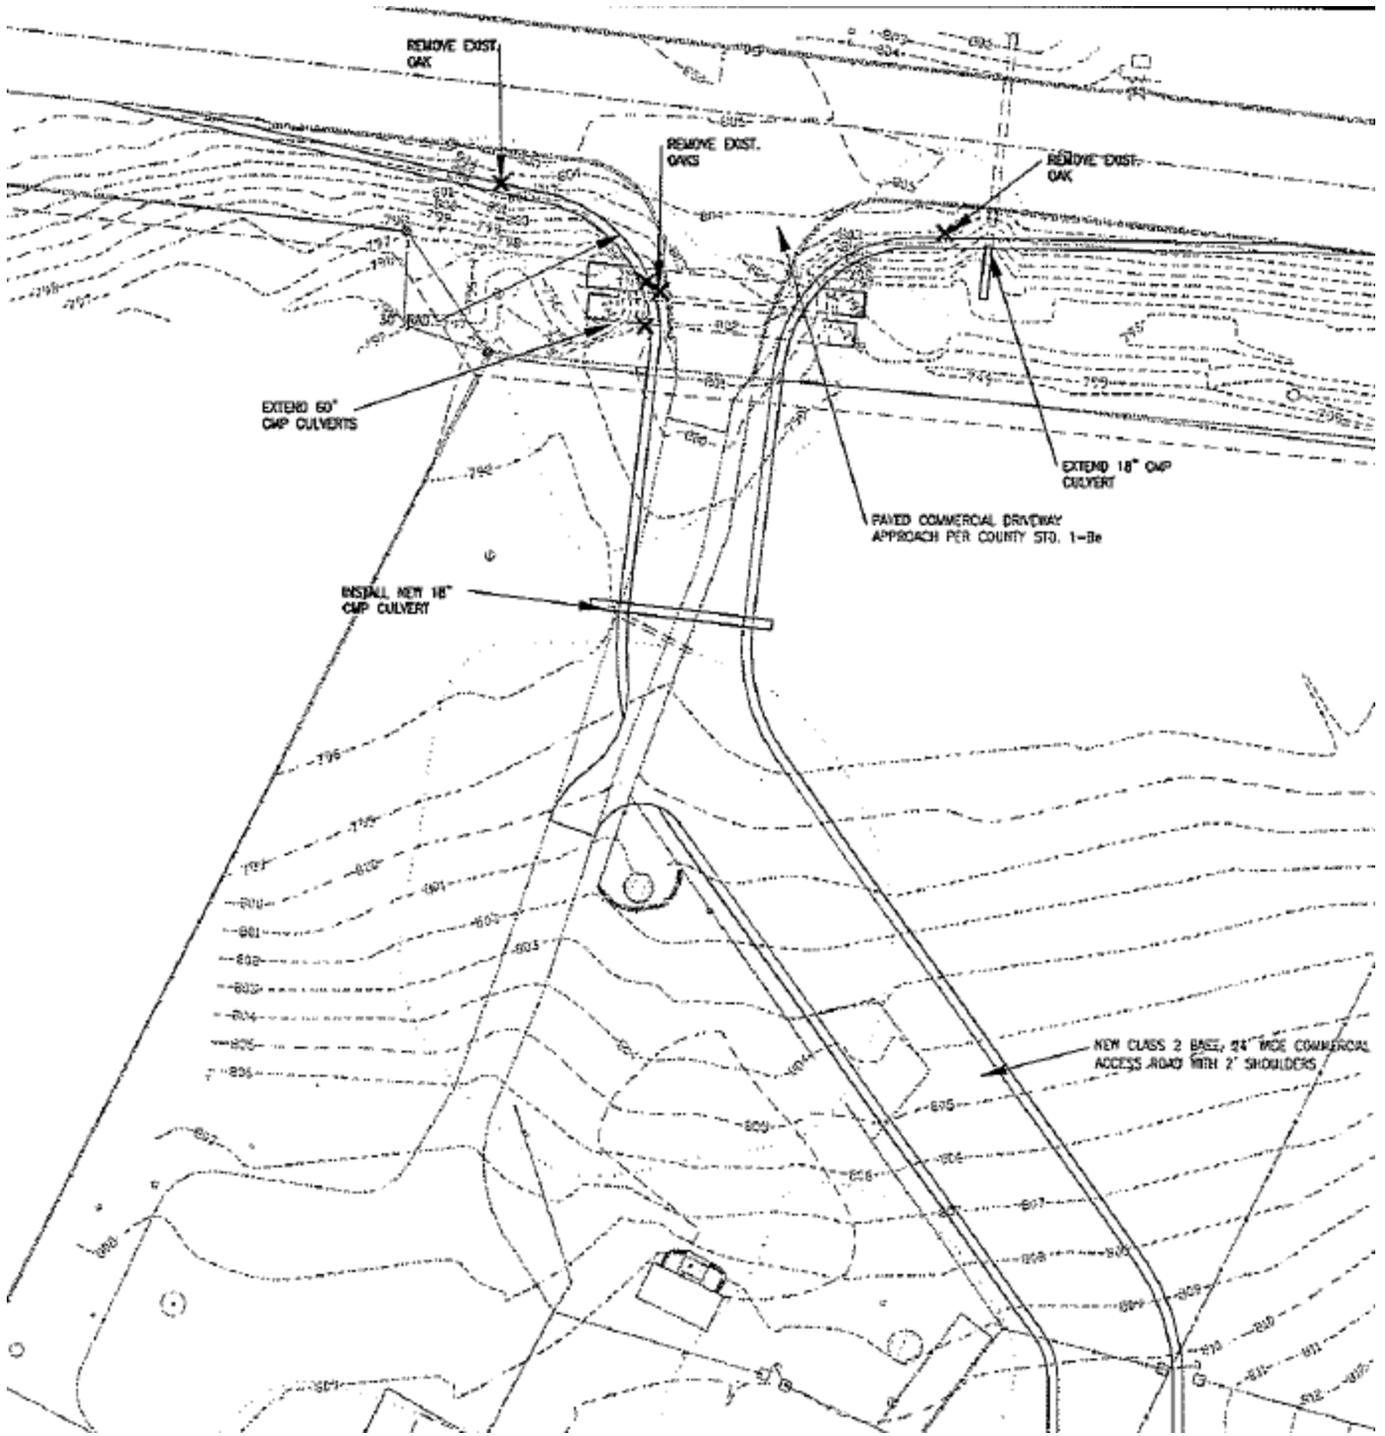

**PROJECT**


Minor Use Permit  
Ferrara DRC2015-00069



**EXHIBIT**

Oak Tree and Driveway  
Improvements

ATTACHMENT 03

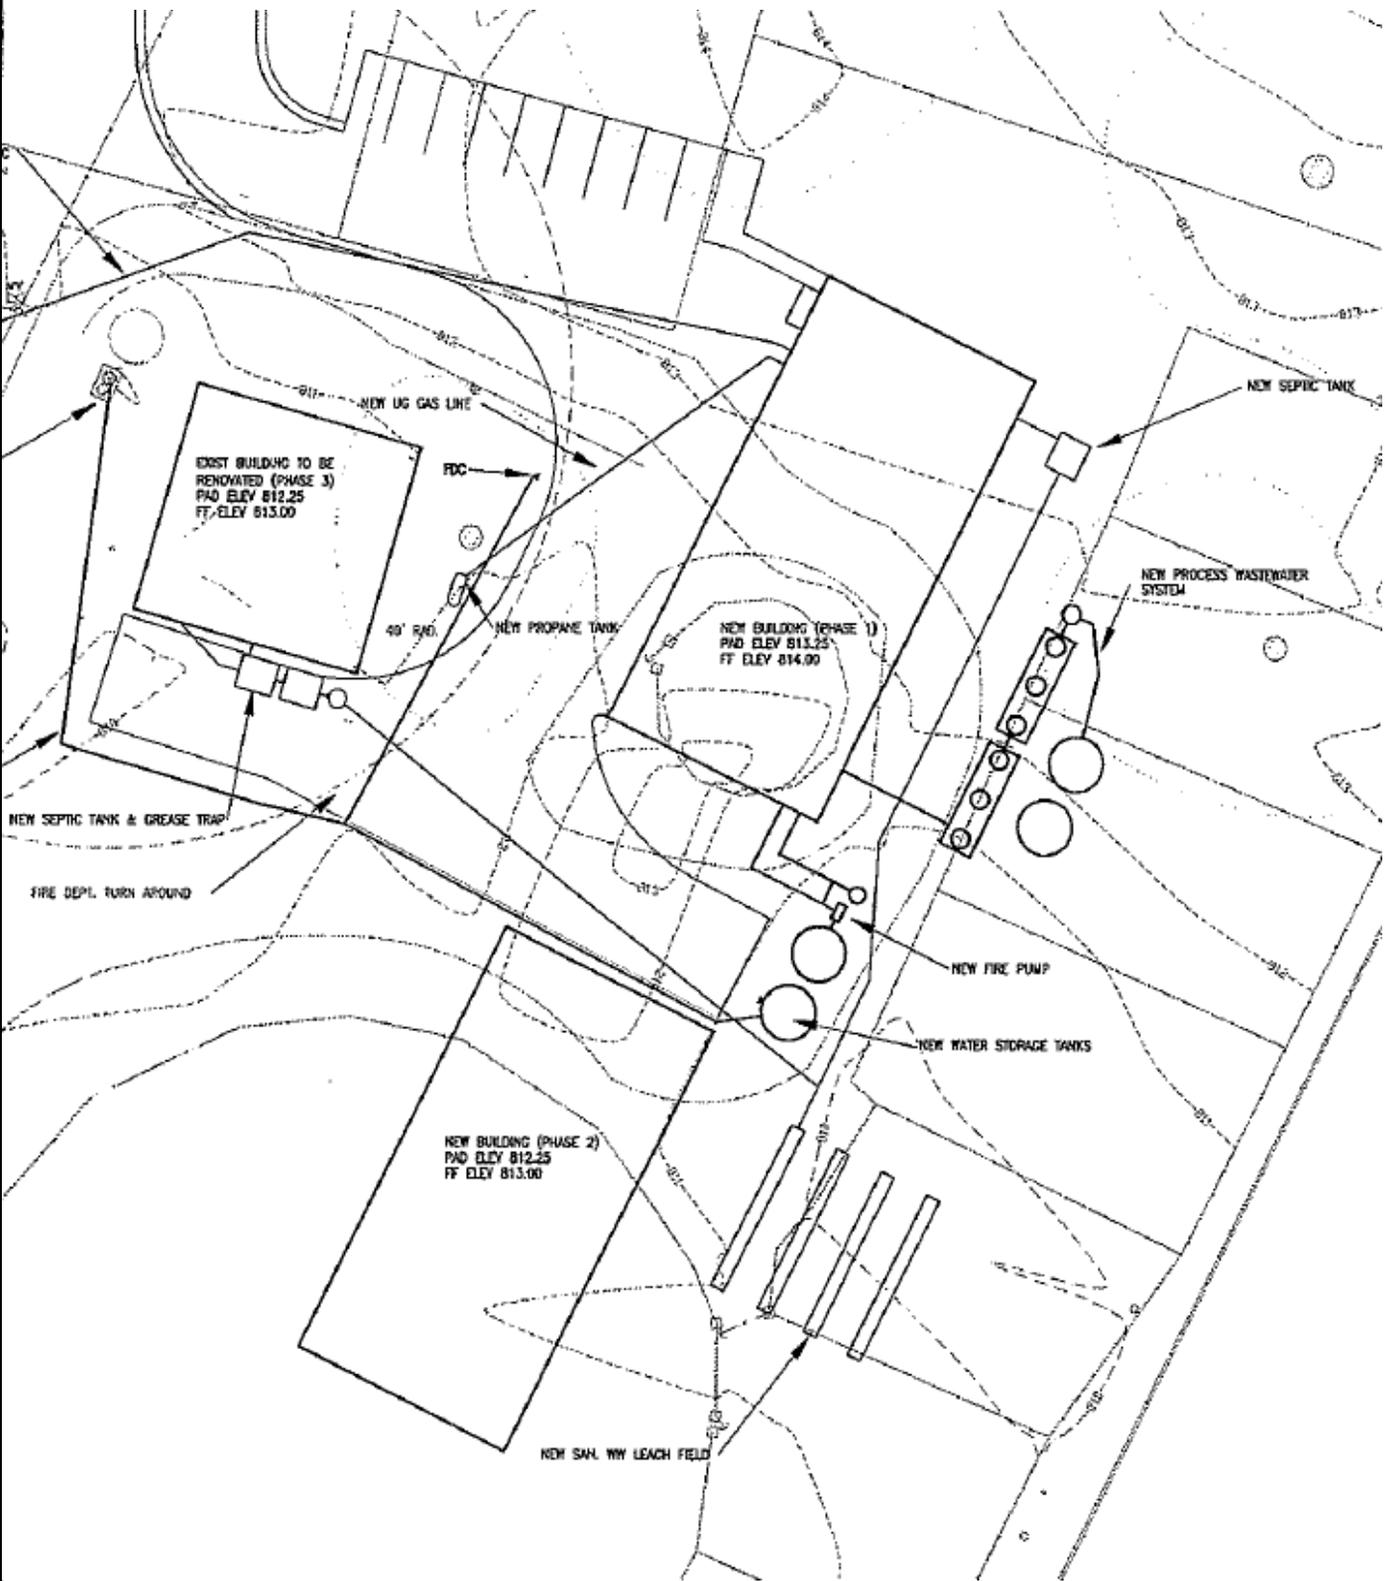

**PROJECT**

Minor Use Permit  
Ferrara DRC2015-00069



**EXHIBIT**

Utility and Wastewater  
Improvements