




COUNTY OF SAN LUIS OBISPO PLANNING & BUILDING DEPARTMENT

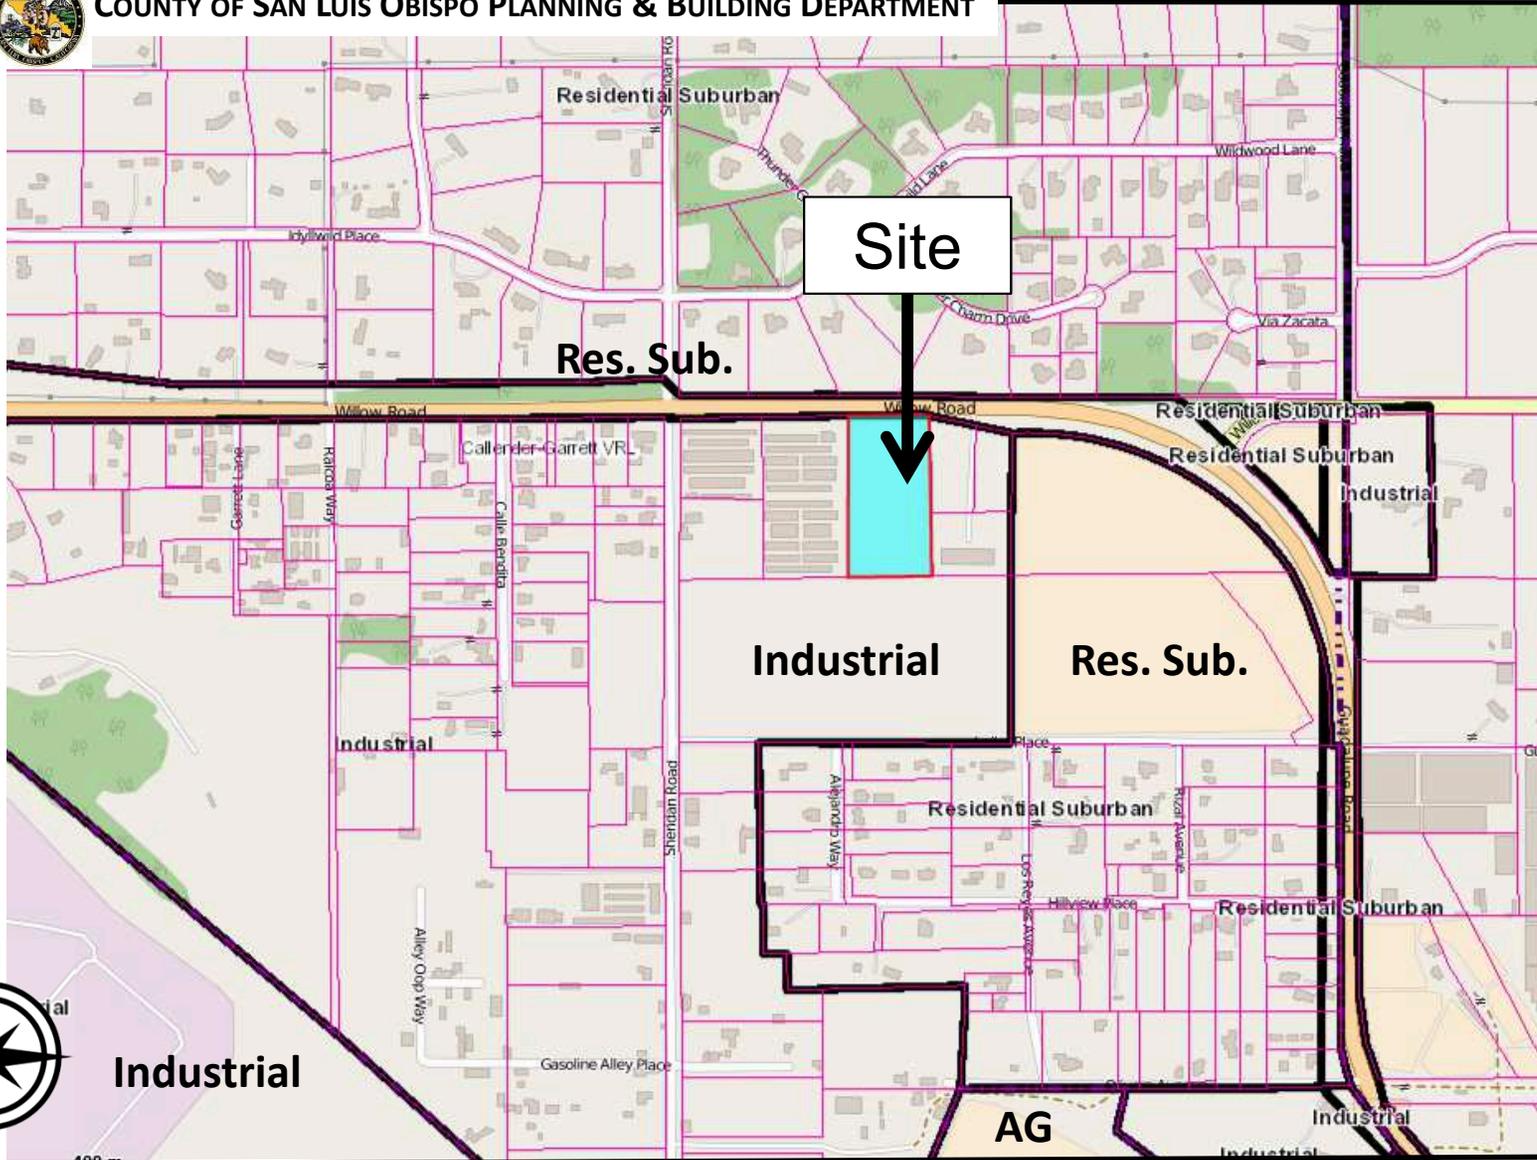

Conditional Use Permit
Storage Facility / DRC2015-00101

Land Use Category Map




**Conditional Use Permit
Storage Facility / DRC2015-00101**

Aerial Photograph



COUNTY OF SAN LUIS OBISPO PLANNING & BUILDING DEPARTMENT

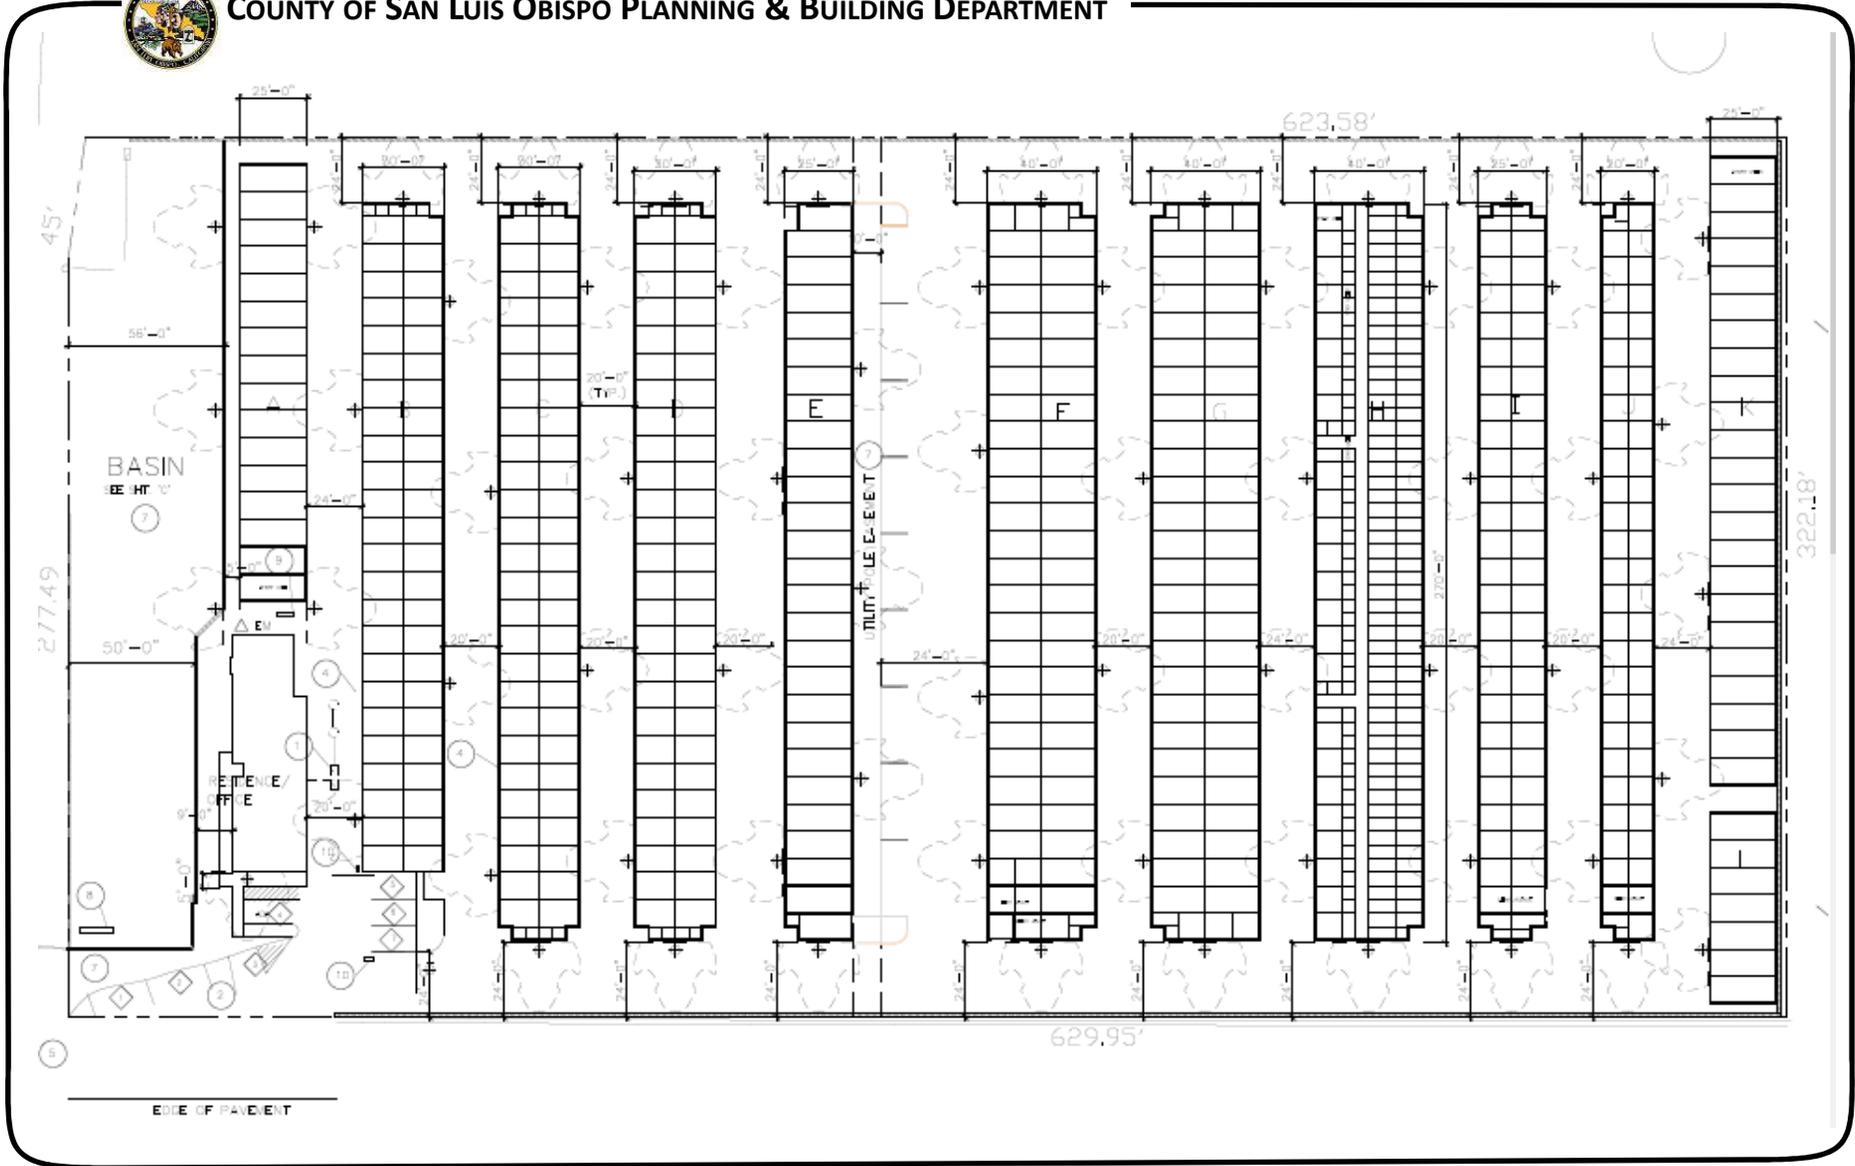


**Conditional Use Permit
Storage Facility / DRC2015-00101**

Site Plan



COUNTY OF SAN LUIS OBISPO PLANNING & BUILDING DEPARTMENT

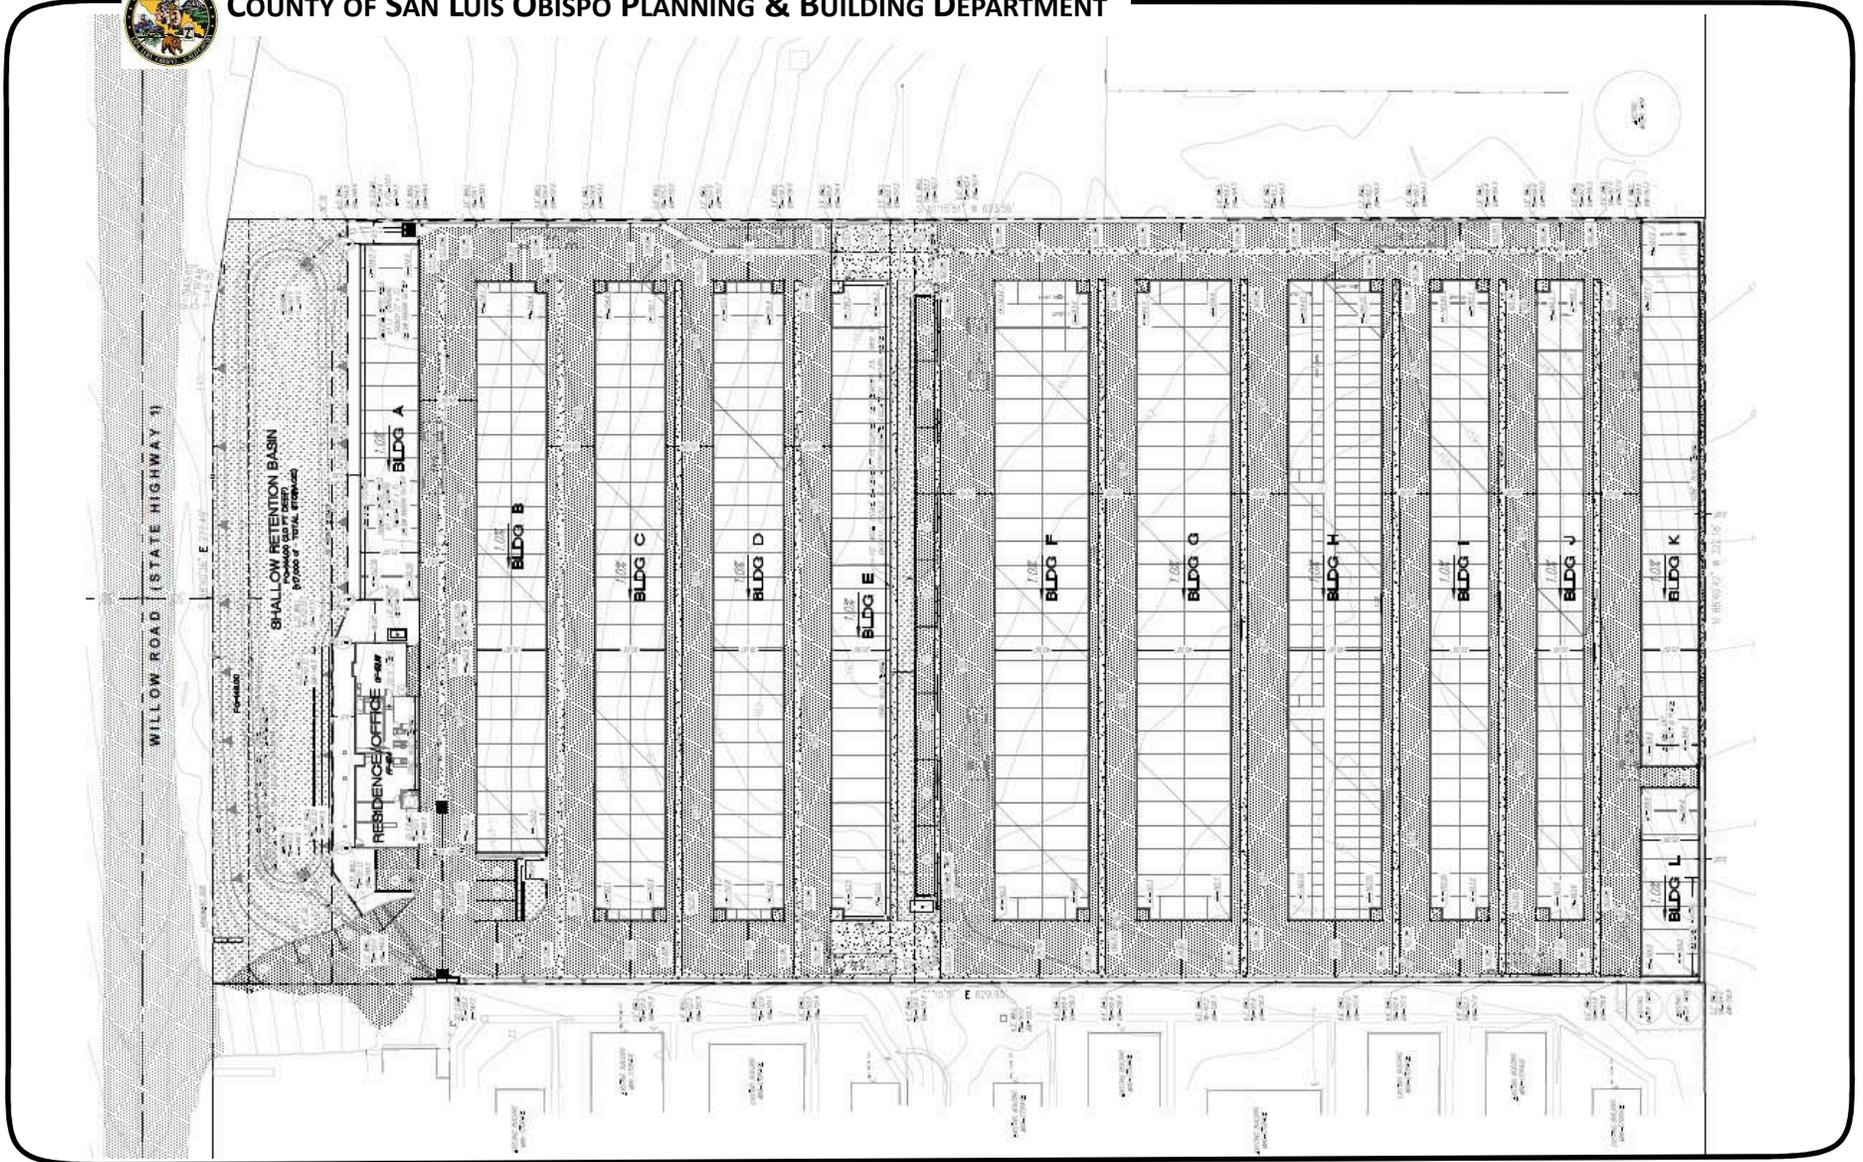


**Conditional Use Permit
Storage Facility / DRC2015-00101**


Grading Plan




COUNTY OF SAN LUIS OBISPO PLANNING & BUILDING DEPARTMENT

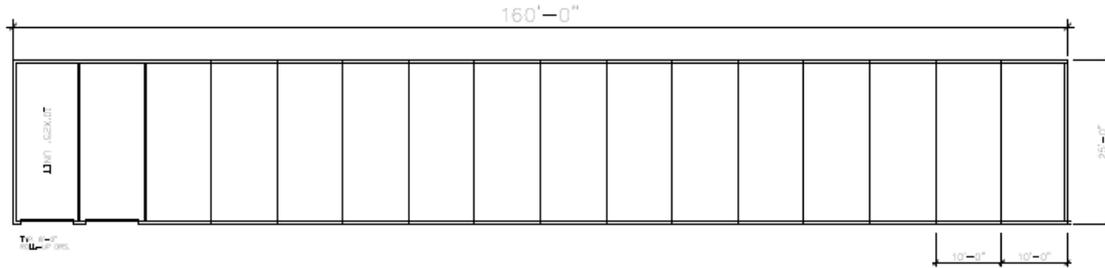

FLOOR PLAN BUILDING A
1/8" = 1'-0"

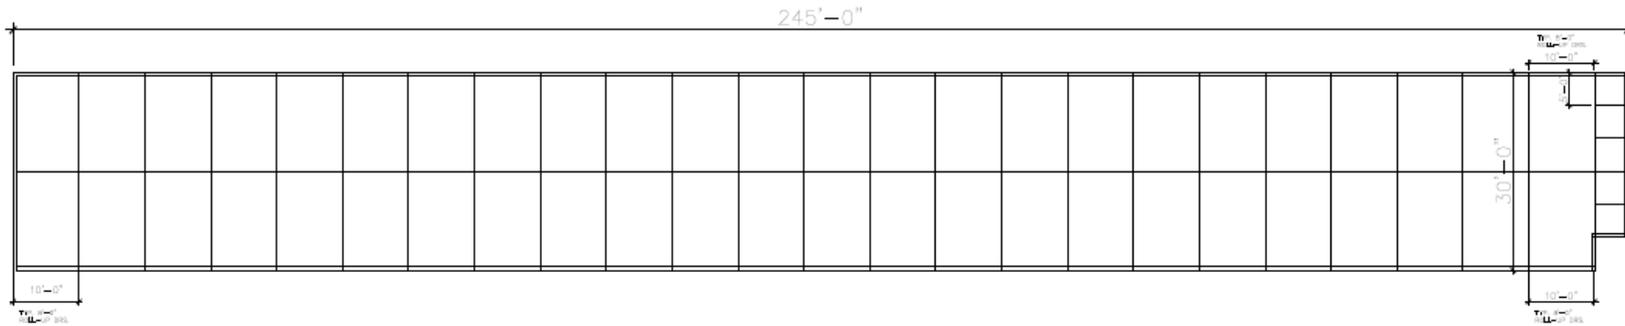


FLOOR PLAN BUILDINGS B
1/8" = 1'-0"

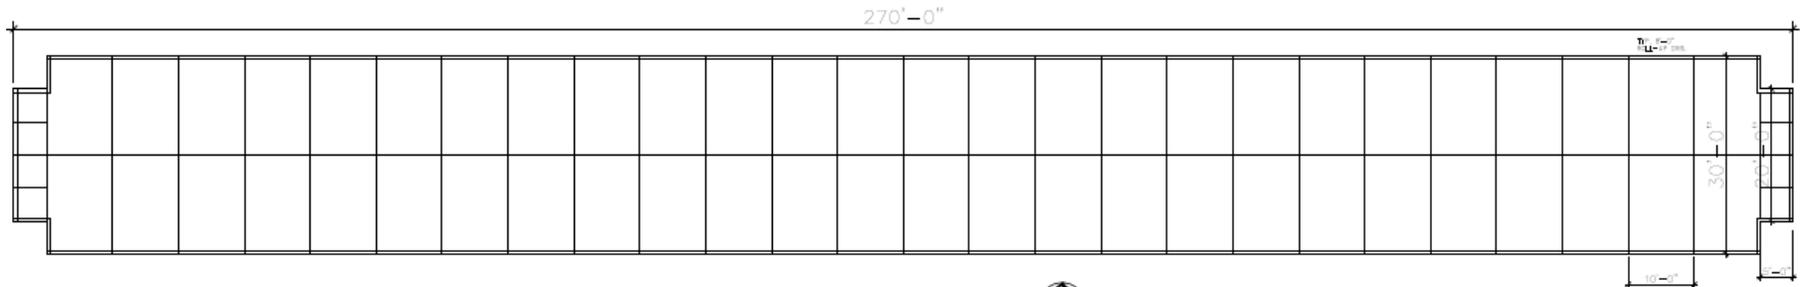


FLOOR PLAN BUILDINGS C AND D
1/8" = 1'-0"

**Conditional Use Permit
Storage Facility / DRC2015-00101**

**Floor Plans for Buildings
A, B, C, & D**

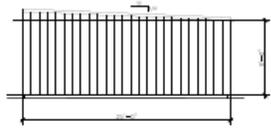


BUILDING A
WEST ELEVATION
1/8" = 1'-0"

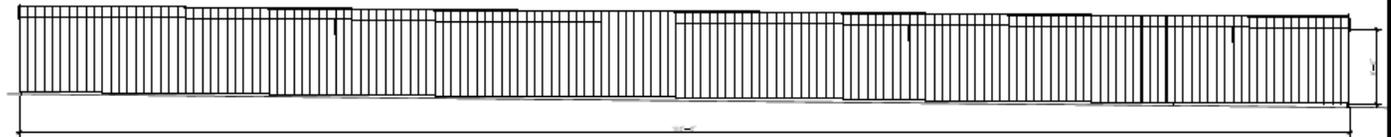

BUILDING A NORTH ELEVATIONS
1/8" = 1'-0"




BUILDING A
EAST ELEVATION
1/8" = 1'-0"

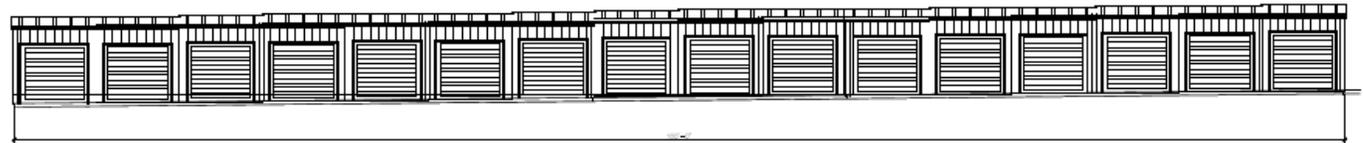


BUILDING A SOUTH ELEVATION
1/8" = 1'-0"

Conditional Use Permit
Storage Facility / DRC2015-00101


Elevations
of Building A

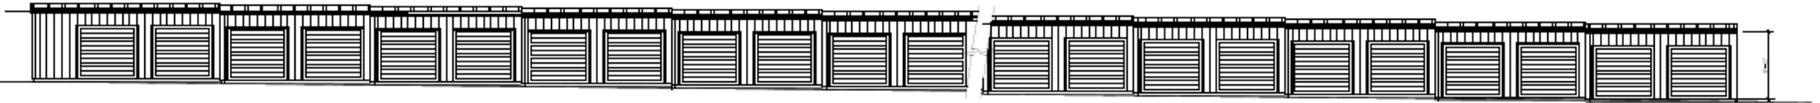


BUILDING B NORTH ELEVATION
1/8" = 1'-0" 245'-0" LONG

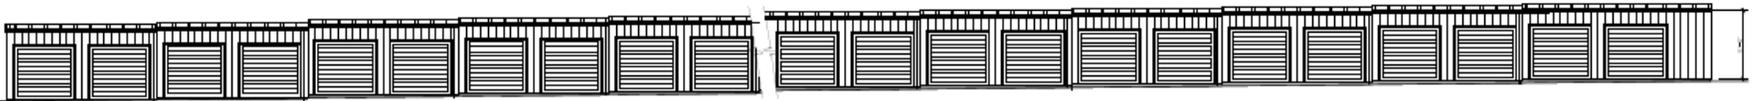

BUILDING B SOUTH ELEVATION
1/8" = 1'-0"

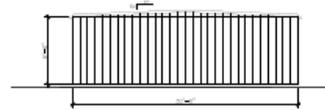


BUILDING B WEST ELEVATION
1/8" = 1'-0"

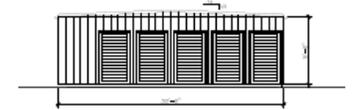

BUILDING B EAST ELEVATION
1/8" = 1'-0"

Conditional Use Permit
Storage Facility / DRC2015-00101


Elevations
of Building B

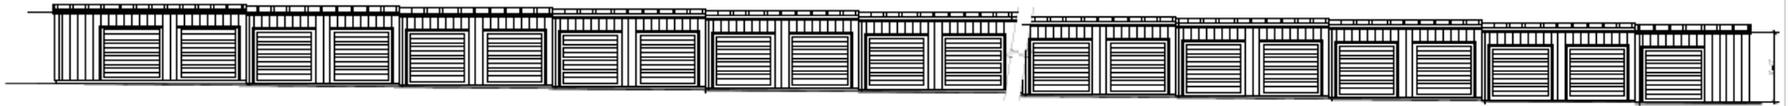

BUILDING C AND D NORTH ELEVATION
1/8" = 1'-0" 270'-0" LONG



BUILDING C AND D SOUTH ELEVATION
1/8" = 1'-0" 245'-0" LONG

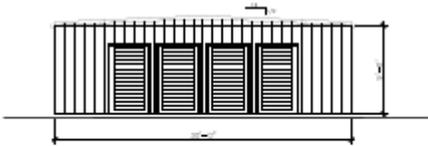



BUILDING C AND D
EAST AND WEST ELEVATIONS
1/8" = 1'-0"

Conditional Use Permit
Storage Facility / DRC2015-00101

Elevations
of Buildings C & D




COUNTY OF SAN LUIS OBISPO PLANNING & BUILDING DEPARTMENT

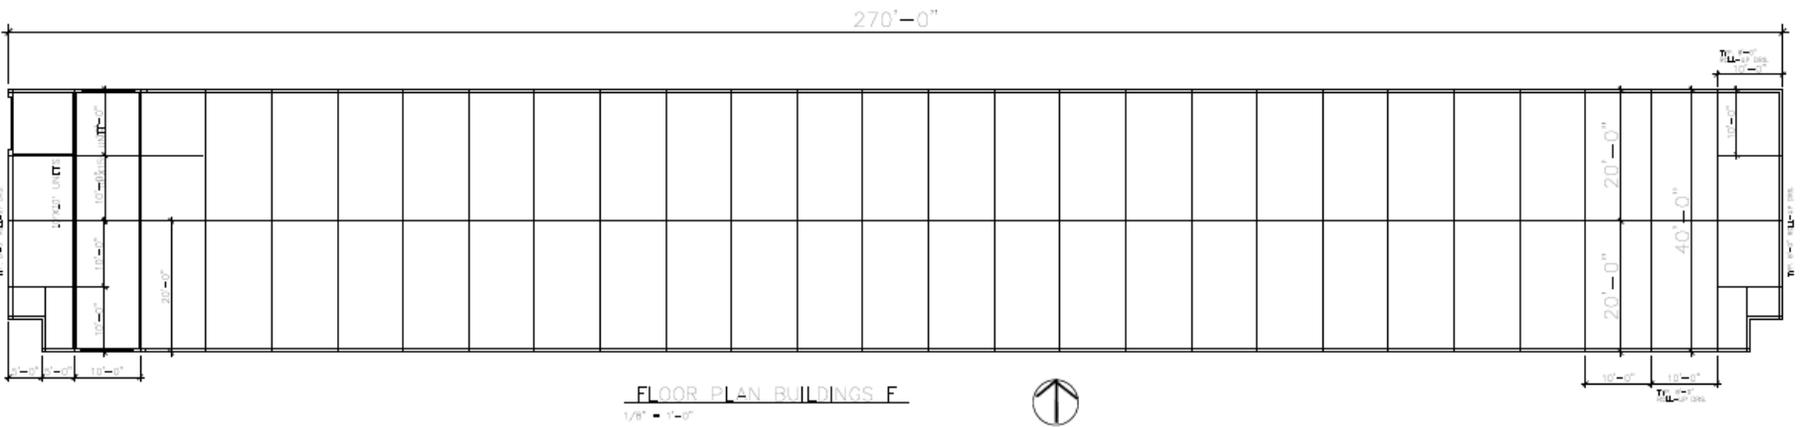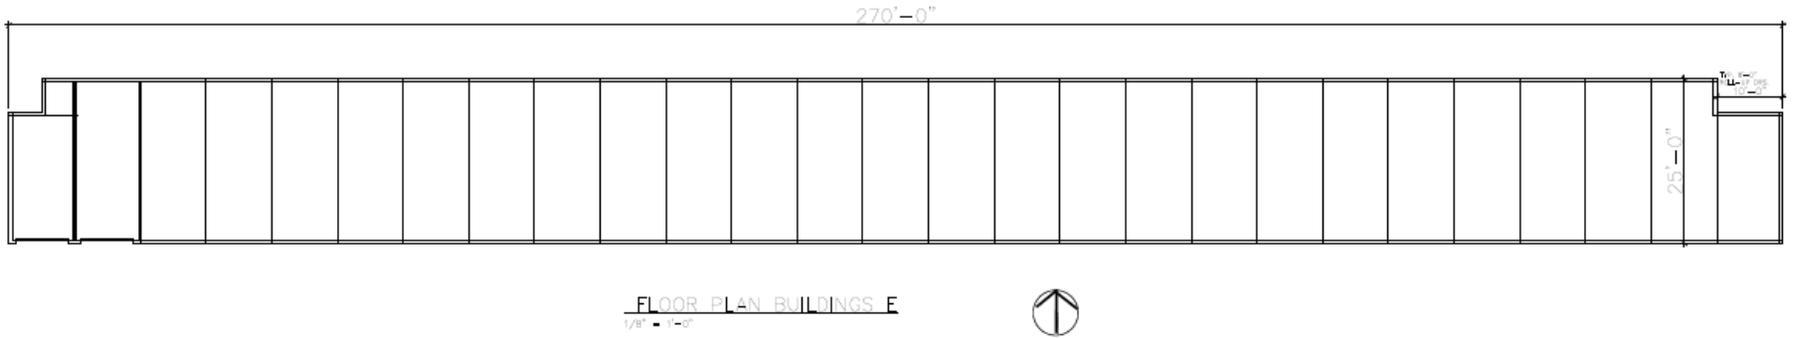

Conditional Use Permit
Storage Facility / DRC2015-00101

Floor Plans for Buildings
E & F

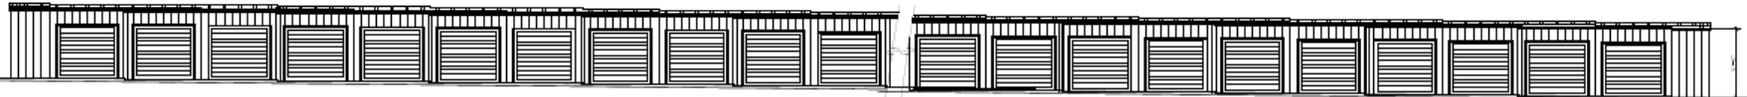

BUILDING E NORTH ELEVATION
1/8" = 1'-0"




BUILDING E SOUTH ELEVATION
1/8" = 1'-0"



BUILDING E
WEST ELEVATION

1/8" = 1'-0"

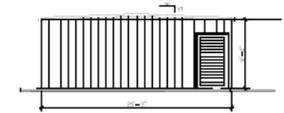


BUILDING E
EAST ELEVATION


1/8" = 1'-0"

Conditional Use Permit
Storage Facility / DRC2015-00101


Elevations
of Building E

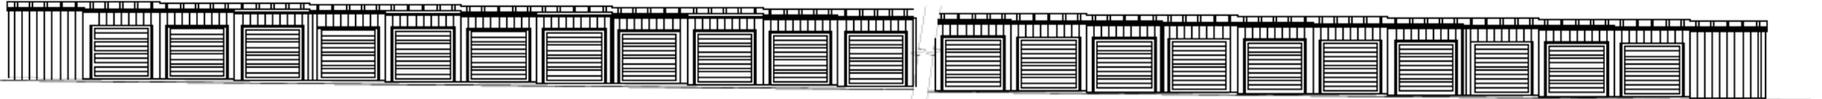


BUILDING F NORTH ELEVATIONS
1/8" = 1'-0"

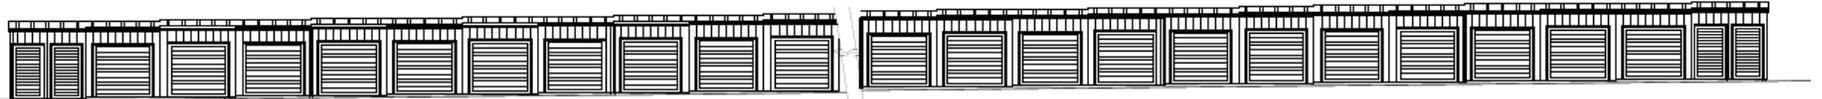

BUILDING F SOUTH ELEVATIONS
1/8" = 1'-0"

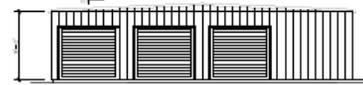



BUILDING F
WEST ELEVATION
1/8" = 1'-0"

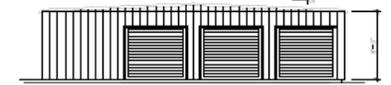

BUILDING F
EAST ELEVATION
1/8" = 1'-0"


Conditional Use Permit
Storage Facility / DRC2015-00101

Elevations
of Building F

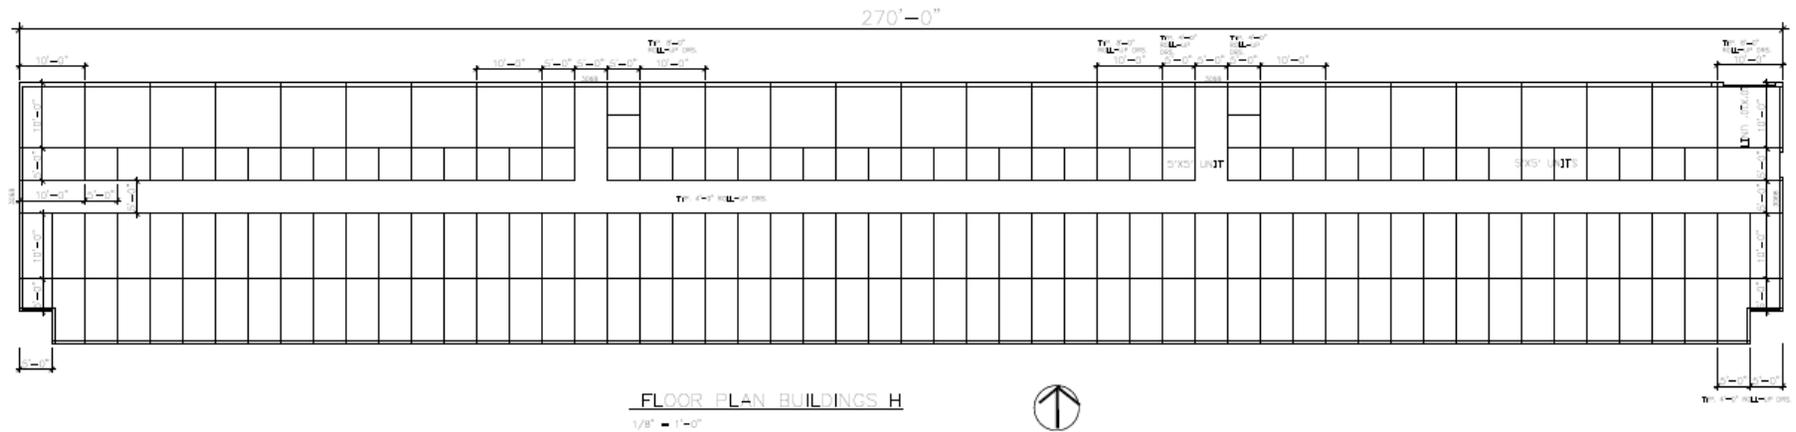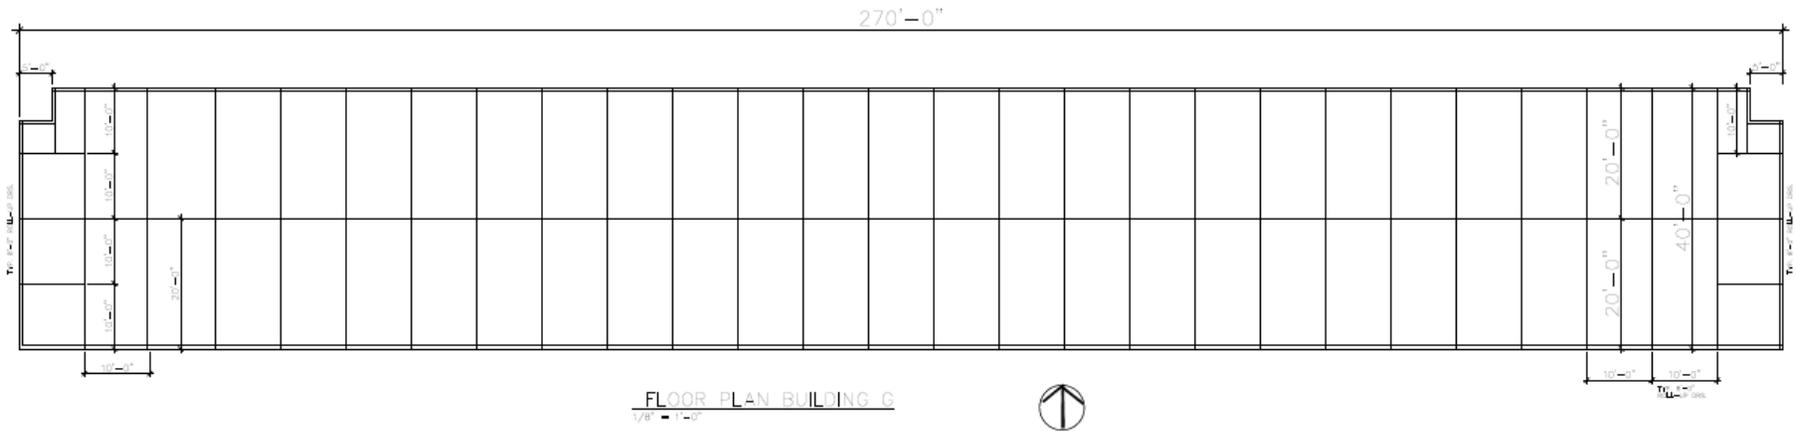


Conditional Use Permit
Storage Facility / DRC2015-00101


Floor Plans for Buildings
G & H

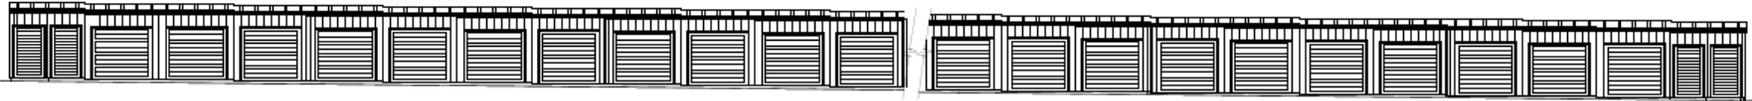


BUILDING G NORTH ELEVATIONS
1/8" = 1'-0"

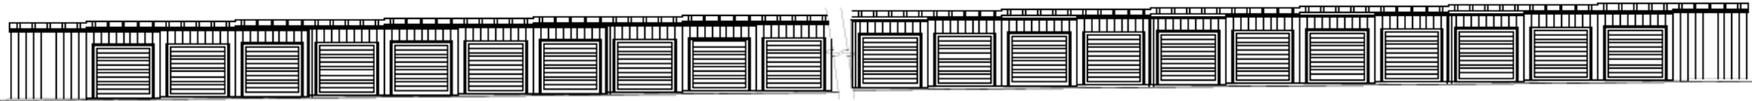

BUILDING G SOUTH ELEVATIONS
1/8" = 1'-0"

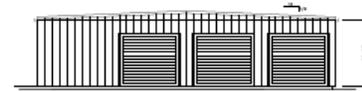


BUILDING G
EAST ELEVATION
1/8" = 1'-0"

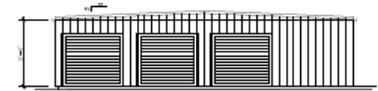

BUILDING G
WEST ELEVATION
1/8" = 1'-0"

**Conditional Use Permit
Storage Facility / DRC2015-00101**

**Elevations
of Building G**

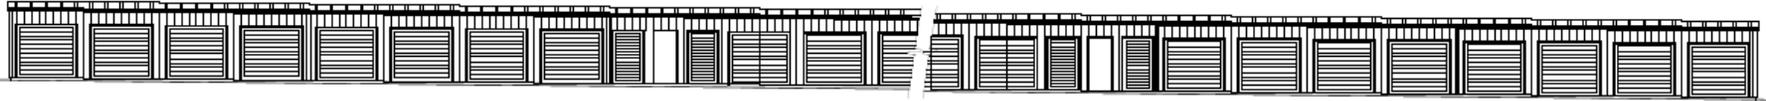

BUILDING H NORTH ELEVATION
1/8" = 1'-0"



BUILDING H SOUTH ELEVATION
1/8" = 1'-0"



G BUILDING EAST ELEVATION
1/8" = 1'-0"







G BUILDING WEST ELEVATION
1/8" = 1'-0"

Conditional Use Permit
Storage Facility / DRC2015-00101

Elevations
of Building H





COUNTY OF SAN LUIS OBISPO PLANNING & BUILDING DEPARTMENT

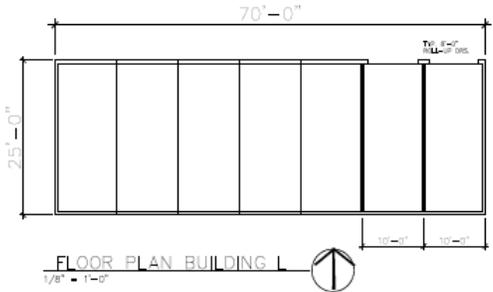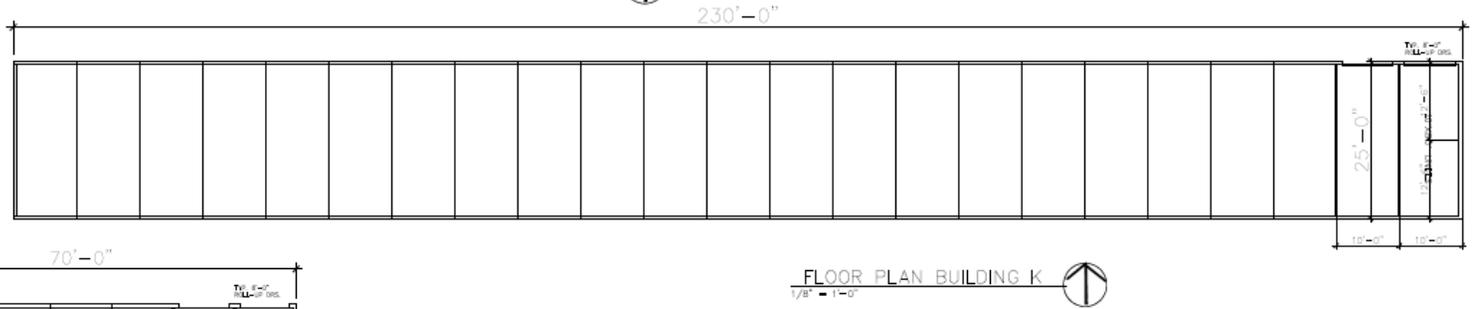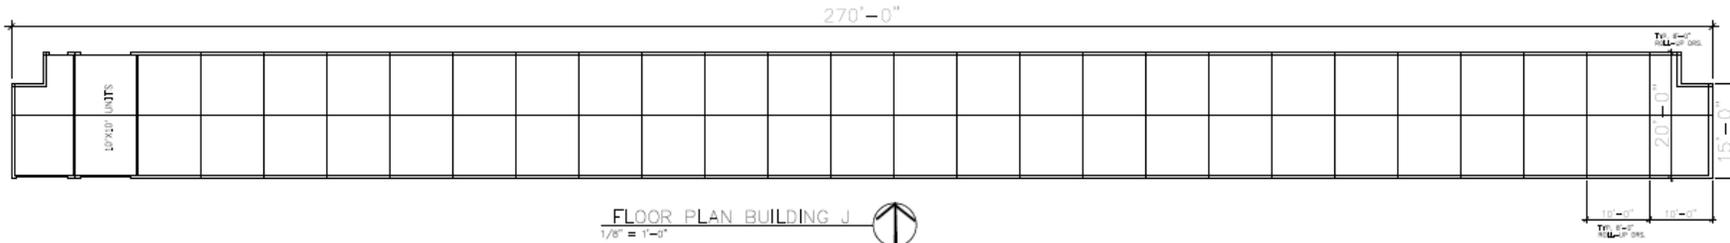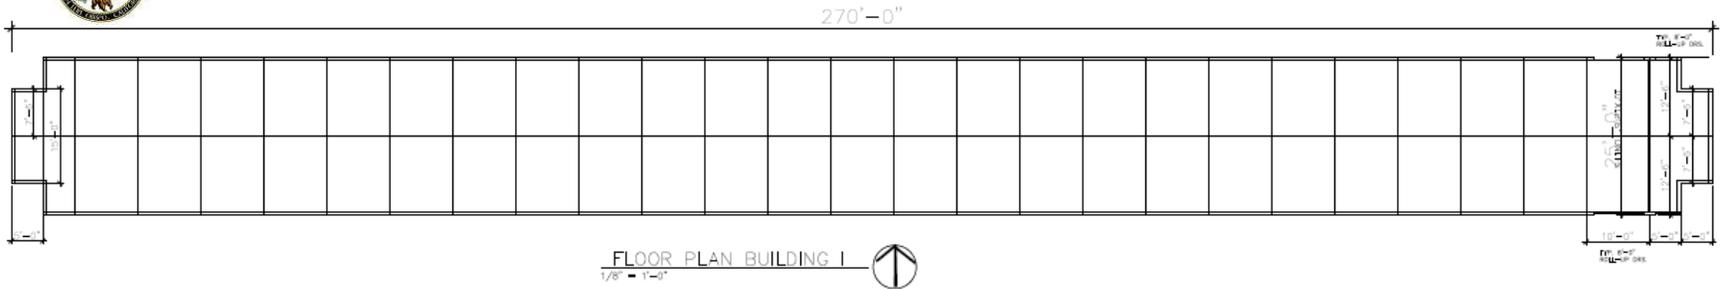

**Conditional Use Permit
Storage Facility / DRC2015-00101**

**Floor Plans for Buildings
I, J, K & L**

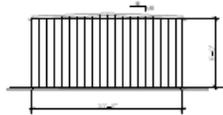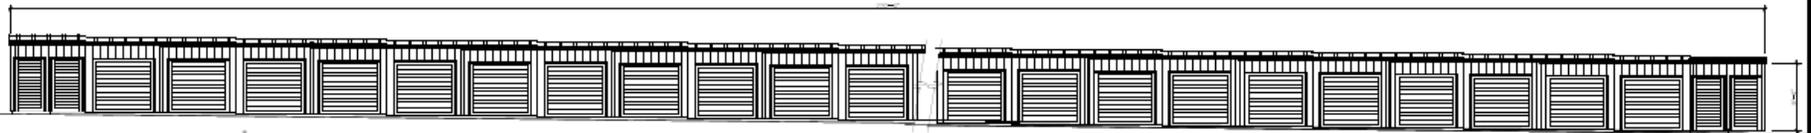

BUILDING I
EAST & WEST ELEVATIONS
1/8" = 1'-0"

BUILDING I NORTH ELEVATION
1/8" = 1'-0" SOUTH ELEVATION SIM.


**Conditional Use Permit
Storage Facility / DRC2015-00101**

**Elevations
of Building I**



BUILDING J NORTH ELEVATION

1/8" = 1'-0"

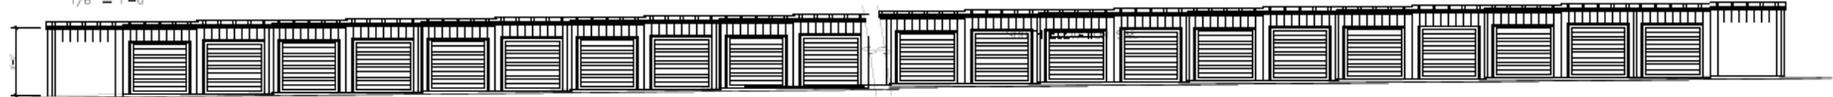


BUILDING J SOUTH ELEVATION


1/8" = 1'-0"

**Conditional Use Permit
Storage Facility / DRC2015-00101**


**Elevations
of Building J**

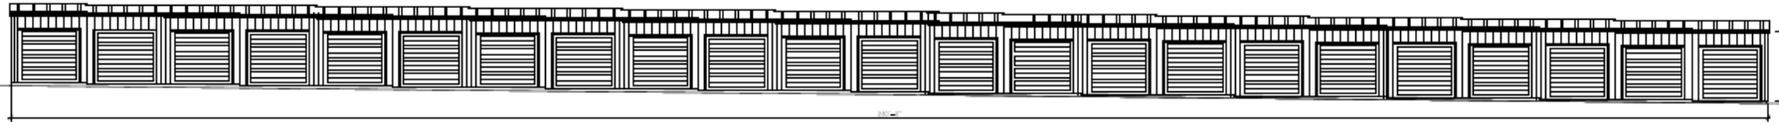

BUILDING K NORTH ELEVATION
1/8" = 1'-0"

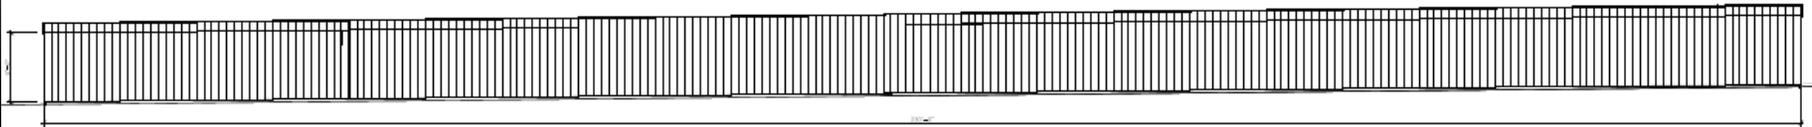

BUILDING K SOUTH ELEVATION
1/8" = 1'-0"

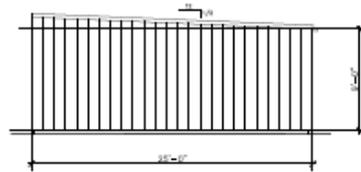

BUILDINGS K AND L
EAST ELEVATIONS
1/8" = 1'-0"




BUILDINGS K AND L
WEST ELEVATIONS
1/8" = 1'-0"

Conditional Use Permit
Storage Facility / DRC2015-00101


Elevations
of Building K



BUILDING L NORTH ELEVATION
1/8" = 1'-0"

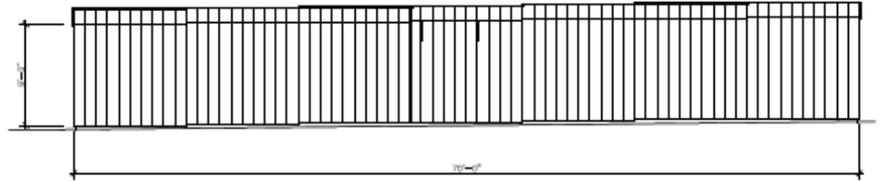

BUILDING L SOUTH ELEVATION
1/8" = 1'-0"

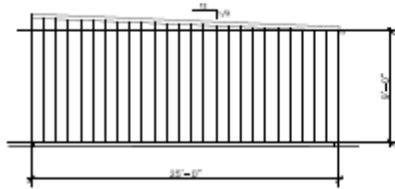


BUILDINGS K AND L
EAST ELEVATIONS
1/8" = 1'-0"



BUILDINGS K AND L
WEST ELEVATIONS
1/8" = 1'-0"

Conditional Use Permit
Storage Facility / DRC2015-00101

Elevations
of Building L

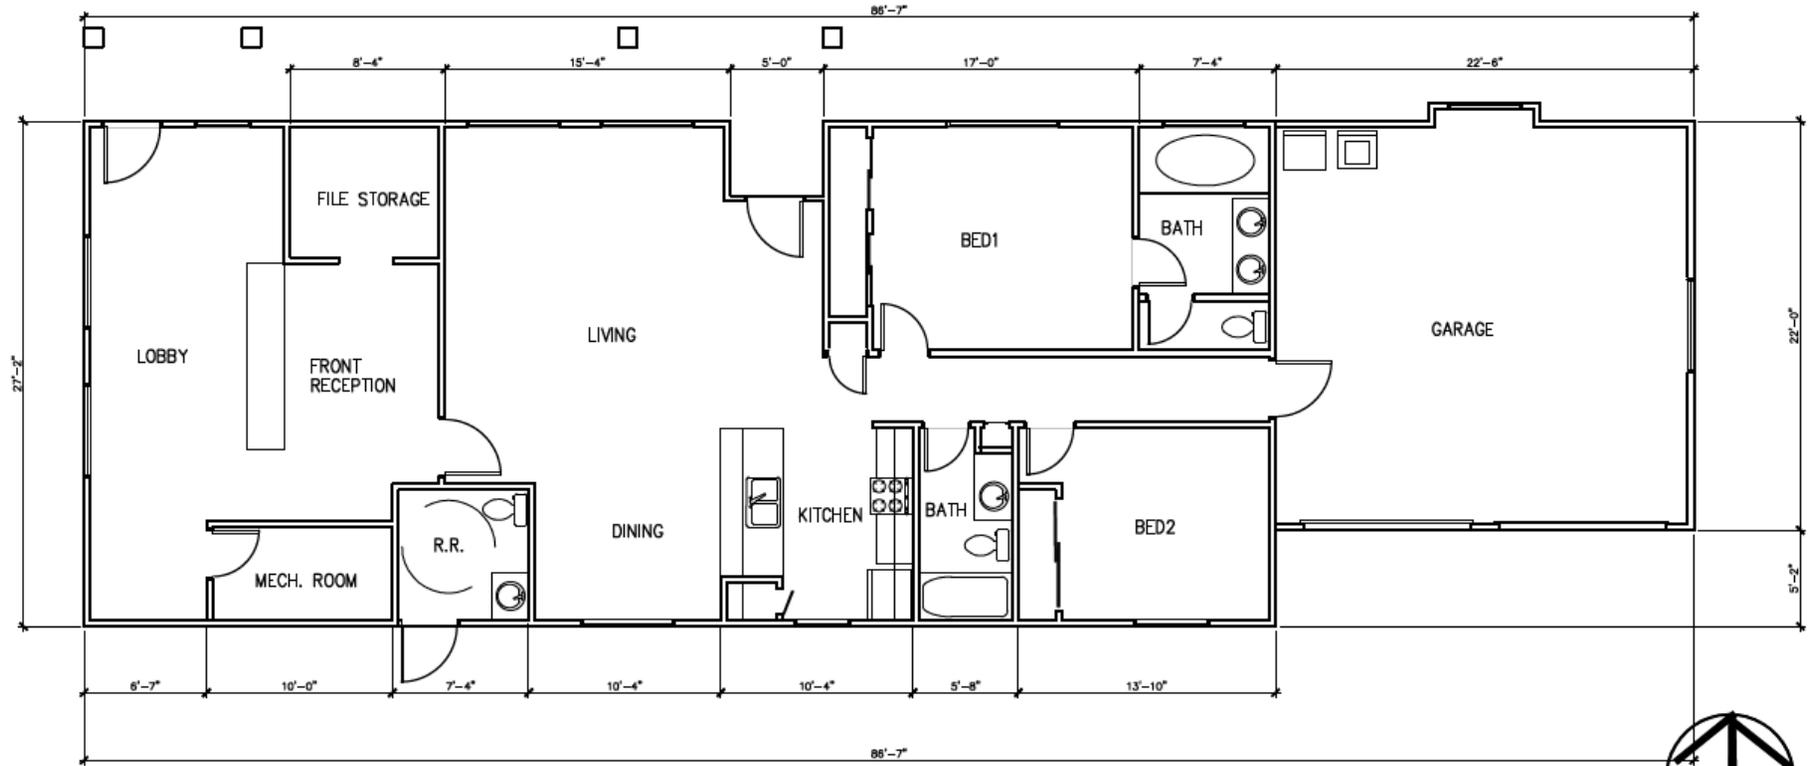


FLOOR PLAN
1/8" = 1'-0"



**Conditional Use Permit
Storage Facility / DRC2015-00101**

**Floor Plans of
Manager's Residence**

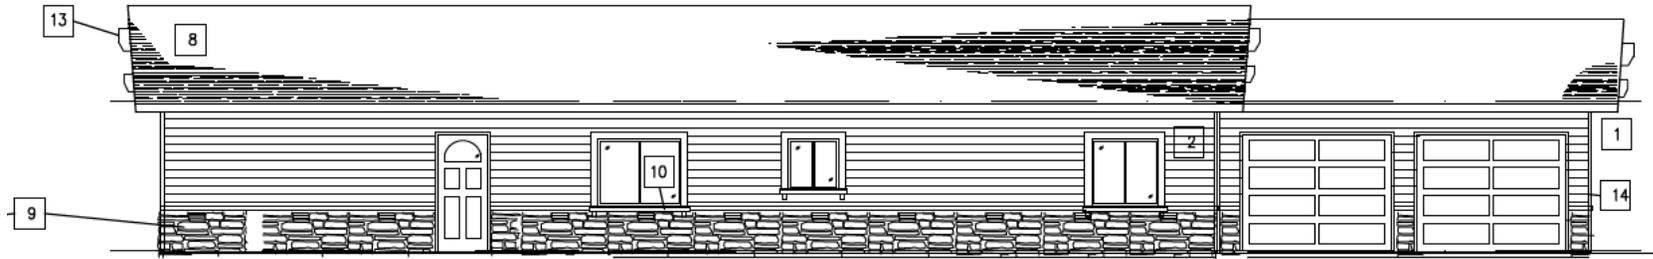


SOUTH ELEVATION

1/8" = 1'-0"


NORTH ELEVATION

SEE SHEET S

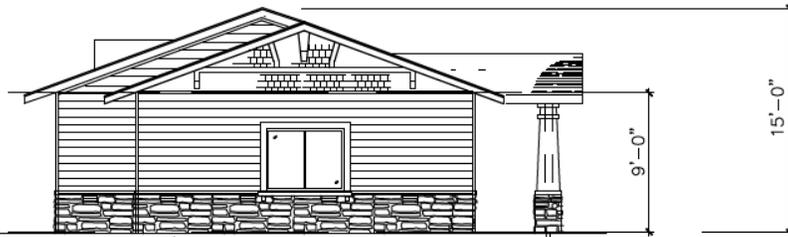

EAST ELEVATION

1/8" = 1'-0"

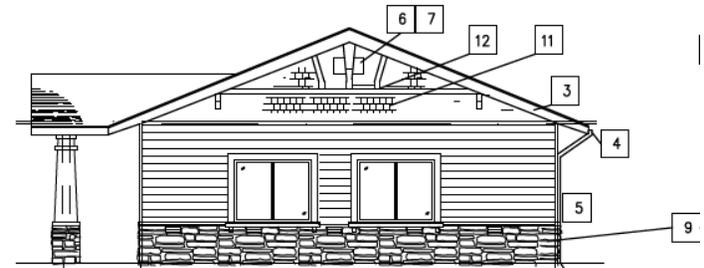


WEST ELEVATION

1/8" = 1'-0"

**Conditional Use Permit
Storage Facility / DRC2015-00101**

**Elevations of
Manager's Residence**

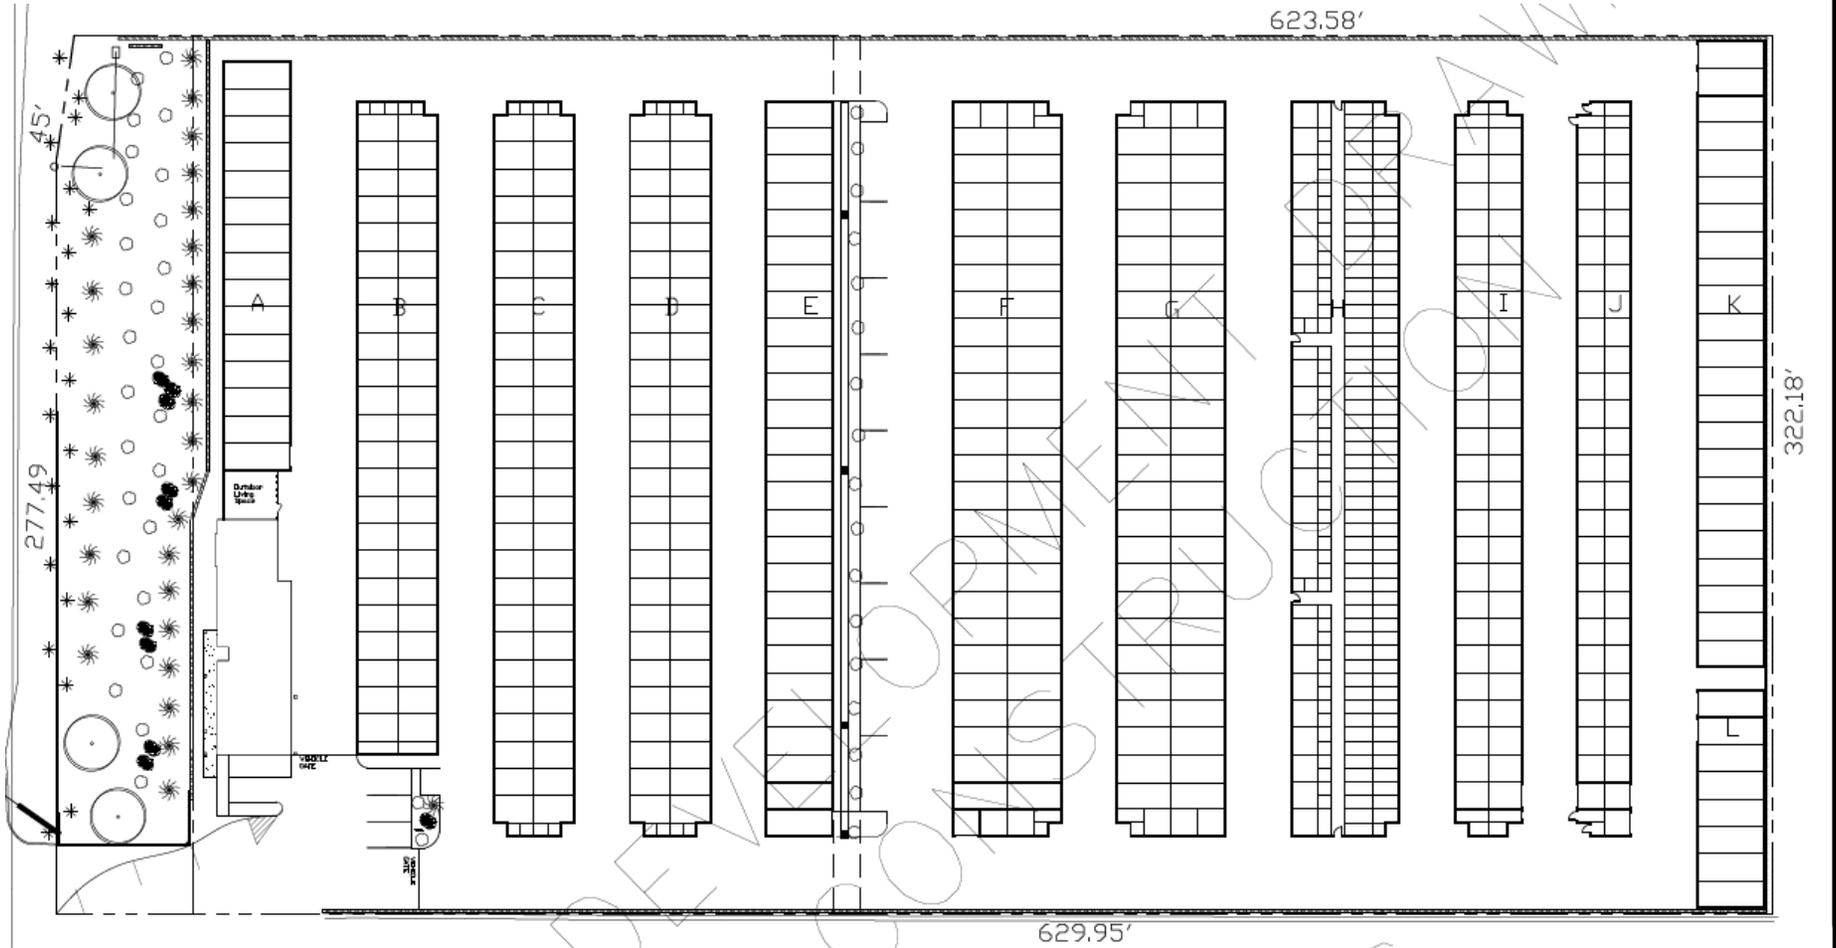

**Conditional Use Permit
Storage Facility / DRC2015-00101**

Landscaping Plan




COUNTY OF SAN LUIS OBISPO PLANNING & BUILDING DEPARTMENT



LIGHT STONE*



EVERGREEN*

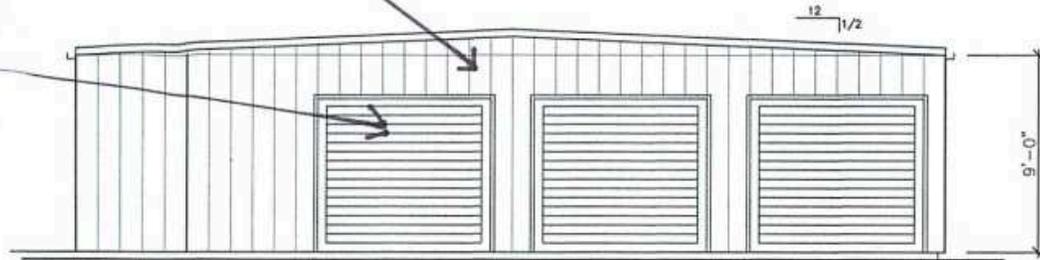

LIGHT STONE
"MAKO STEEL"



NAVAVO WHITE - TRIM
OLYMPIC



ORACLE "FRAZEE"
SHINGLES



GLOBIN "FRAZEE"
HARDBOARD SIDING



STONE VENEER
LEDGER STONE

Conditional Use Permit
Storage Facility / DRC2015-00101

Colors and Materials