


ROAD NO.	JOB NO.	SHEET NO.	TOTAL SHEETS
	300532	1	2

INDEX OF SHEETS

SHEET NO. 1	TITLE SHEET
SHEET NO. 2	PLAN

COUNTY OF SAN LUIS OBISPO, CALIFORNIA
PUBLIC WORKS DEPARTMENT
TRANSPORTATION DIVISION
LEONARD PLACE
COOPERATIVE ROAD IMPROVEMENTS
IN CAMBRIA, CA
PROJECT NO. 300532

To Be Supplemented By State Standard Plans Dated May, 2006
 And Revisions to the State Standard Plans

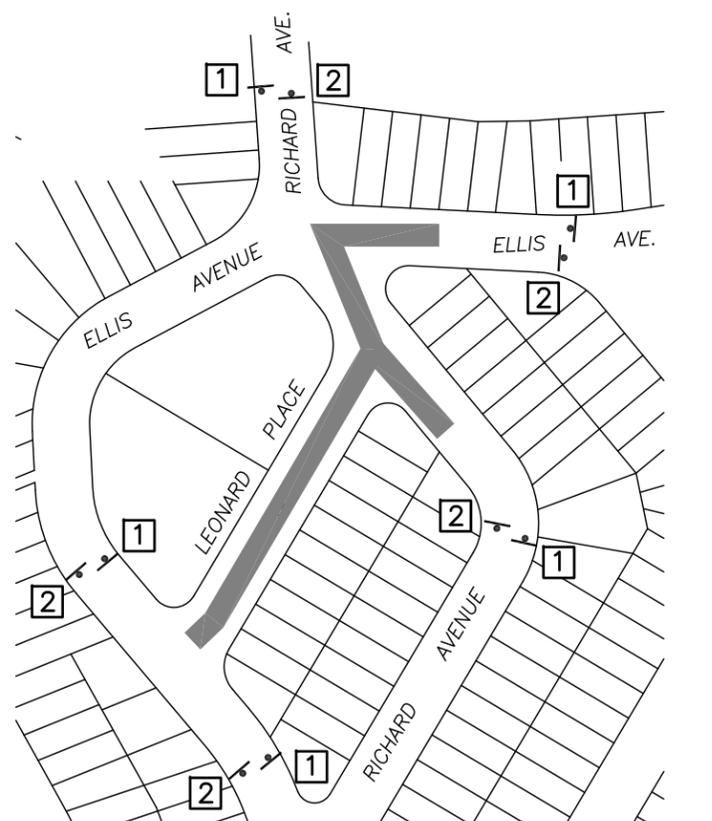

CONSTRUCTION AREA SIGN PLAN


NO SCALE

CONSTRUCTION AREA SIGNS LEGEND

No.	Type	Size	Message	Quantity
1	W20-1	30x30	"ROAD WORK AHEAD"	7
2	G20-2	36x18	"END ROAD WORK"	7

ALL SIGNS SHALL BE STATIONARY MOUNTED ON 4x4 WOOD POSTS. UNLESS NOTED OTHERWISE

ALL CONSTRUCTION SIGNS SHALL BE PLACED APPROXIMATELY 4' OFF THE EDGE OF ROADWAY, 7' MIN. HEIGHT, THE EXACT LOCATION AND POSITION OF SIGNS SHALL BE DETERMINED BY THE ENGINEER.

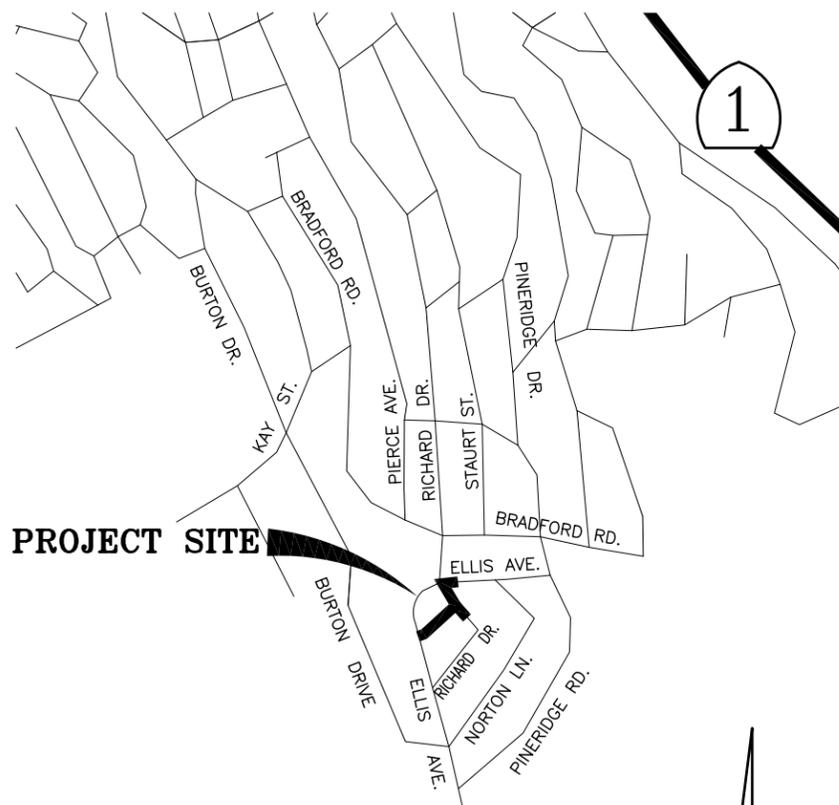

PROJECT SITE


LOCATION MAP

NO SCALE



APPROXIMATE QUANTITIES

ROADWAY EXCAVATION	356 C.Y.
HOT MIX ASPHALT (HMA)	180 TONS
CLASS 2 AGG. BASE	270 C.Y.
TYPE 'E' DIKE	846 L.F.
HMA (MISC. AREAS)	50 S.Y.
HDPE	36 L.F.

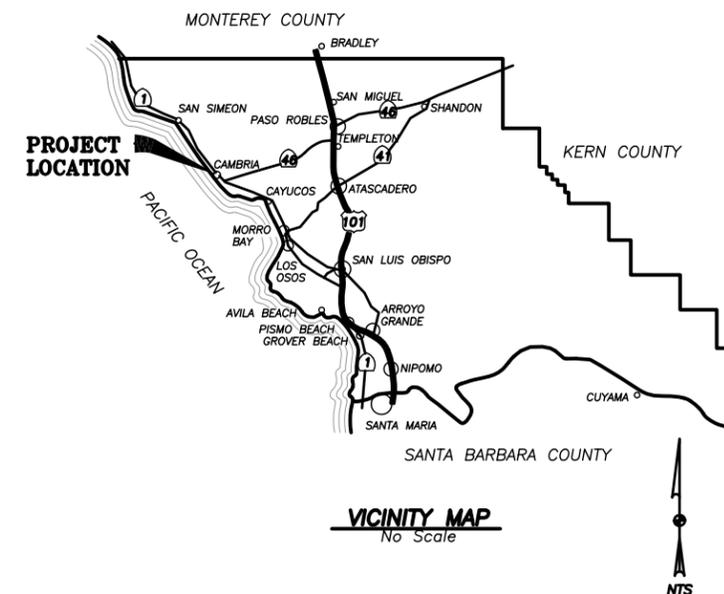


VICINITY MAP

No Scale



LEONARD PLACE CO-OP ROAD					
PLAN					
SAN LUIS OBISPO COUNTY, CA					
Designer	Date	Drawn By	Date	Project Manager	Date
M. BRITTON	12-2015	BILLYCAD	12-2015	M. BRITTON	12-2015

ROAD NO.	JOB NO.	SHEET NO.	TOTAL SHEETS
	300532	2	2

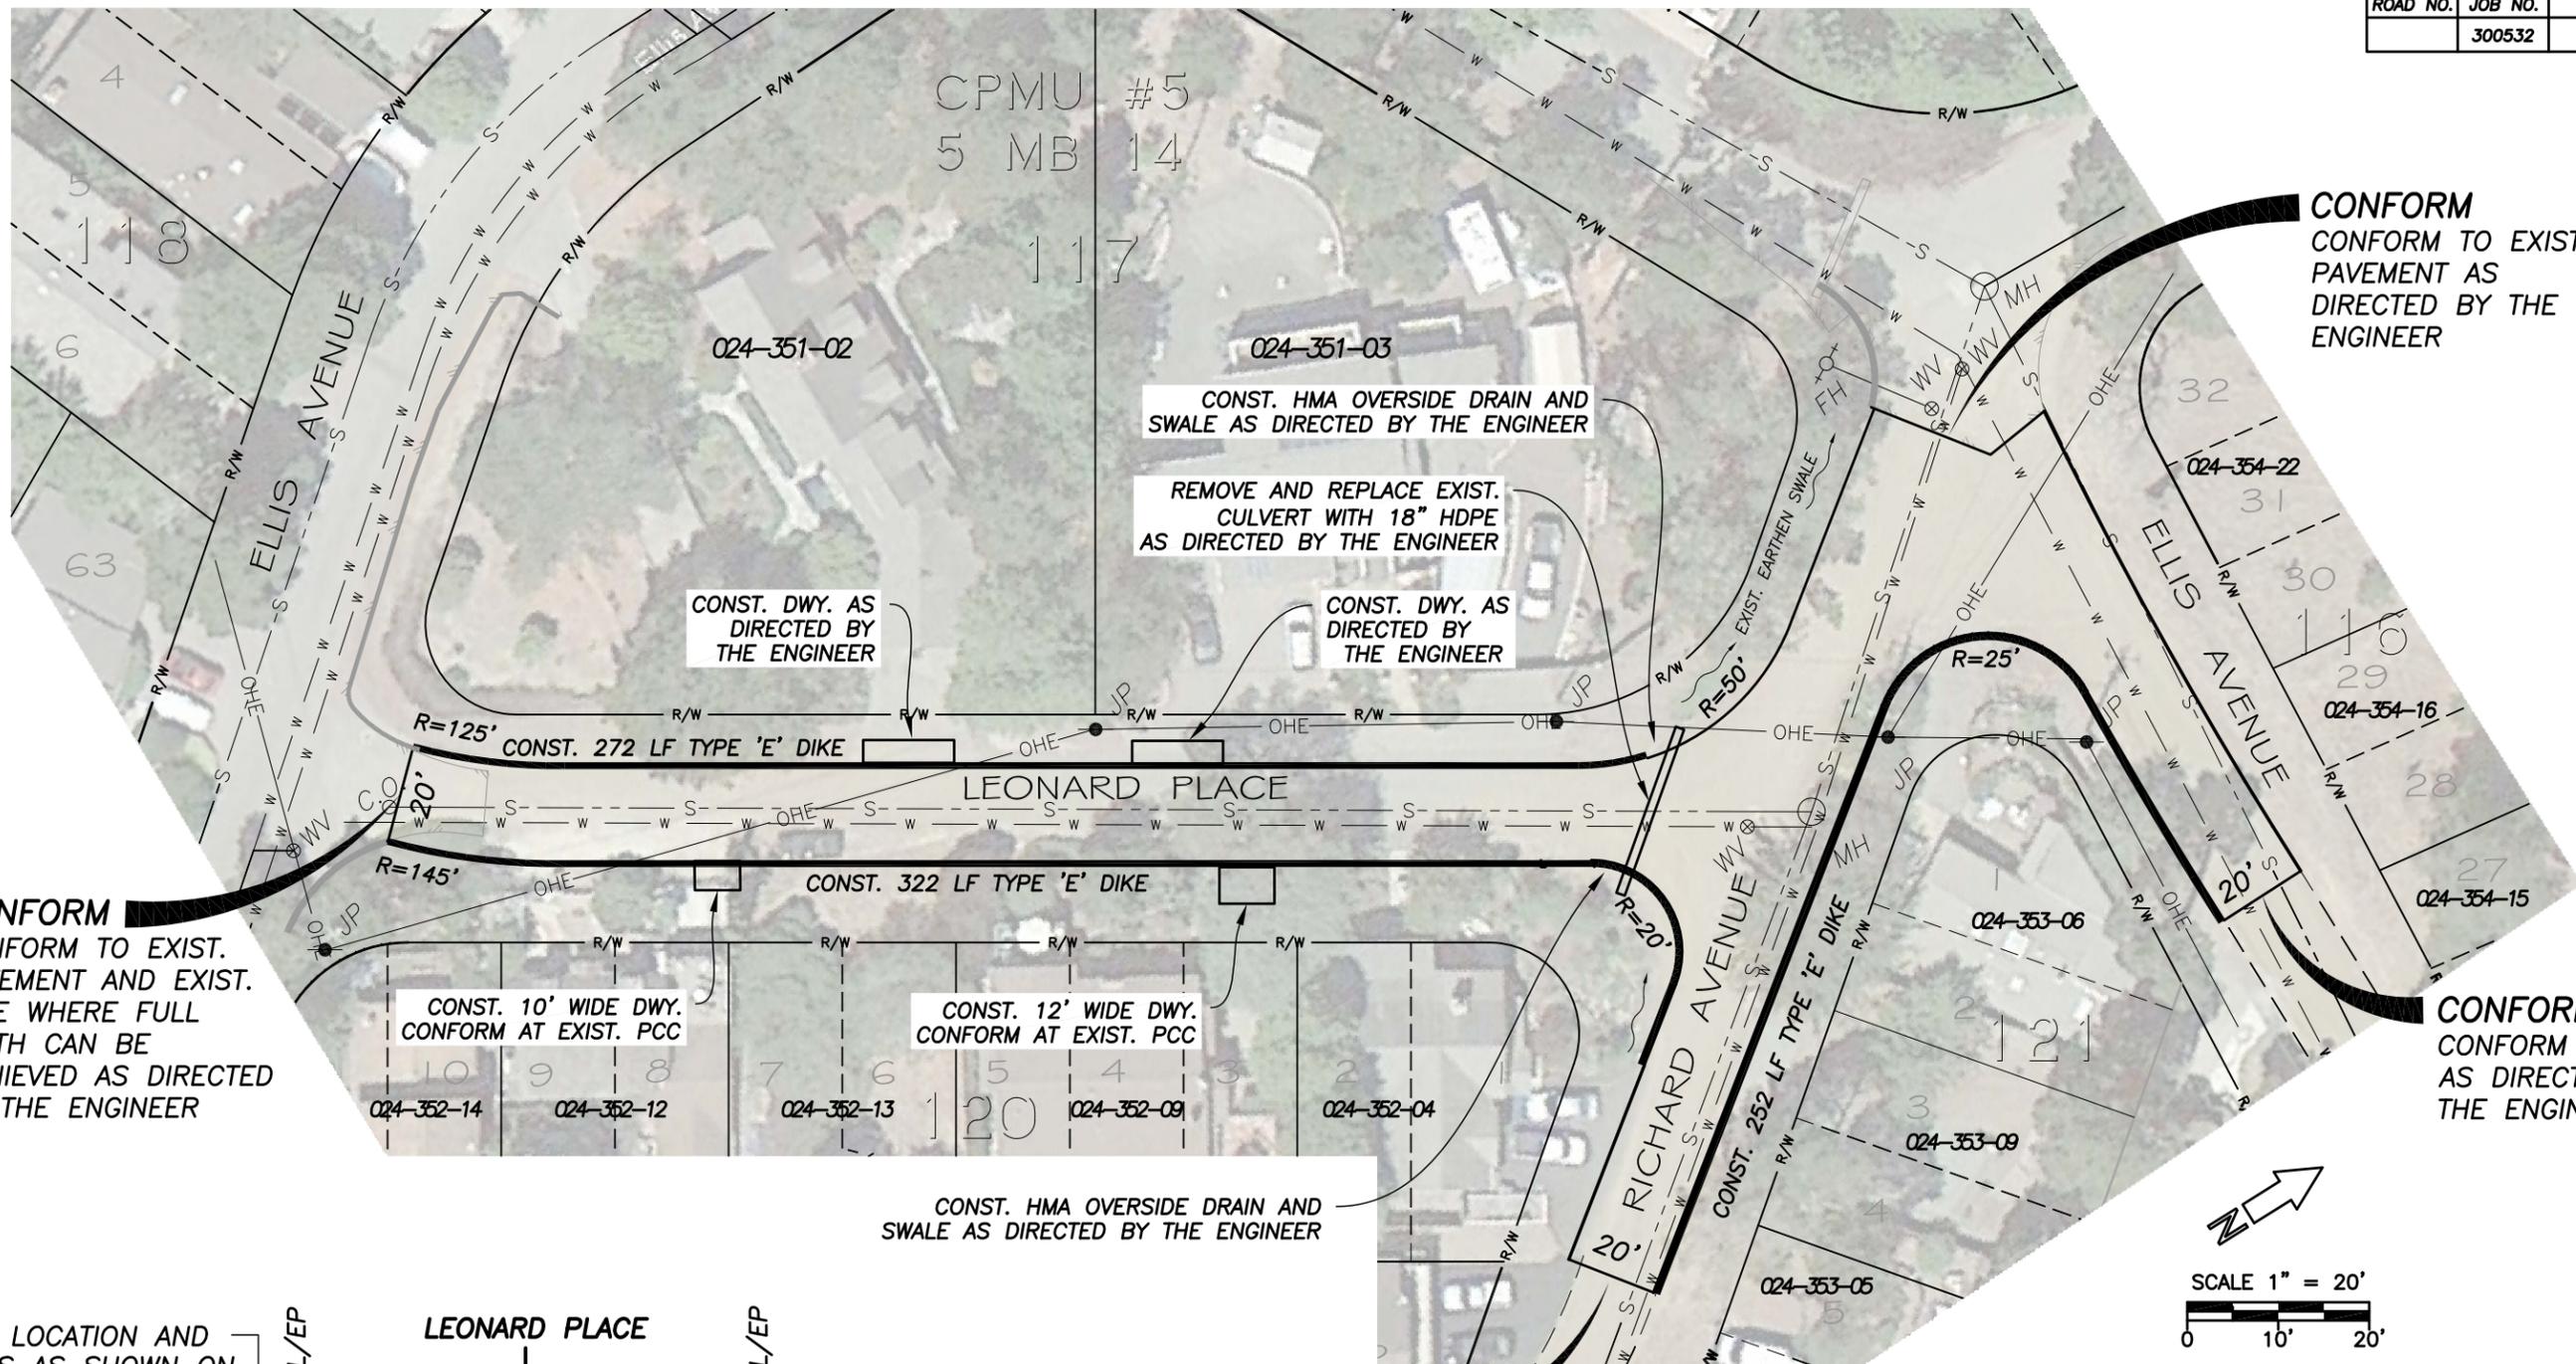

CONFORM
CONFORM TO EXIST.
PAVEMENT AS
DIRECTED BY THE
ENGINEER

CONST. HMA OVERSIDE DRAIN AND SWALE AS DIRECTED BY THE ENGINEER

REMOVE AND REPLACE EXIST. CULVERT WITH 18" HDPE AS DIRECTED BY THE ENGINEER

CONST. DWY. AS DIRECTED BY THE ENGINEER

CONST. DWY. AS DIRECTED BY THE ENGINEER

CONFORM
CONFORM TO EXIST.
PAVEMENT AND EXIST.
DIKE WHERE FULL
WIDTH CAN BE
ACHIEVED AS DIRECTED
BY THE ENGINEER


CONST. 10' WIDE DWY.
CONFORM AT EXIST. PCC

CONST. 12' WIDE DWY.
CONFORM AT EXIST. PCC

CONST. HMA OVERSIDE DRAIN AND SWALE AS DIRECTED BY THE ENGINEER

CONFORM
CONFORM TO EXIST.
AS DIRECTED BY
THE ENGINEER

DIKE LOCATION AND LIMITS AS SHOWN ON PLAN AND AS DIRECTED BY THE ENGINEER (TYP.)

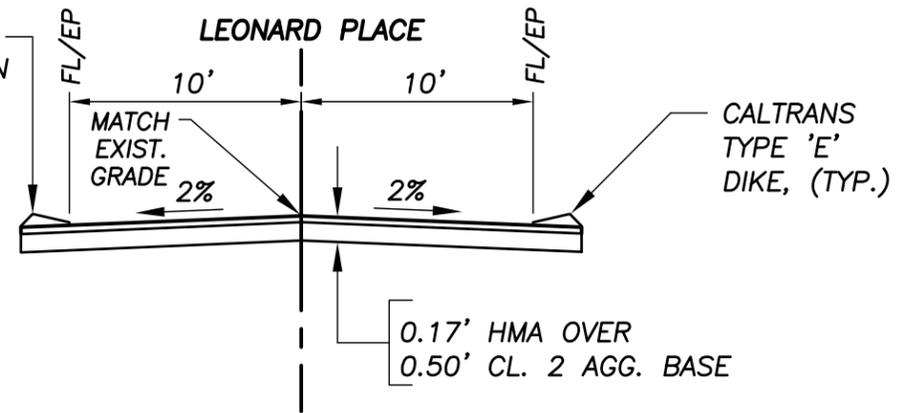

TYPICAL SECTION
NOT TO SCALE

CONFORM
CONFORM TO EXIST.
AS DIRECTED BY THE
ENGINEER

UTILITY NOTE:
UTILITY LOCATIONS SHOWN ARE APPROXIMATE ONLY

NOTES:

- PAVED DRAINAGE SWALES, HMA DRIVEWAYS AND HMA OVERSIDE DRAINS SHALL BE INCLUDED IN THE COST PAID FOR "PLACE HOT MIX ASPHALT (MISCELLANEOUS AREAS)."
- ADJUSTMENT OF EXISTING SEWER MANHOLES AND WATER VALVE COVERS SHALL BE THE RESPONSIBILITY OF THE CAMBRIA COMMUNITY SERVICES DISTRICT.
- PLACEMENT OF AGG. BASE AT DWY SHALL BE INCLUDED IN THE COST PAID FOR AGG. BASE

LEONARD PLACE CO-OP ROAD					
PLAN					
SAN LUIS OBISPO COUNTY, CA					
Designer	Date	Drawn By	Date	Project Manager	Date
M. BRITTON	12-2015	BILLYCAD	12-2015	M. BRITTON	12-2015