


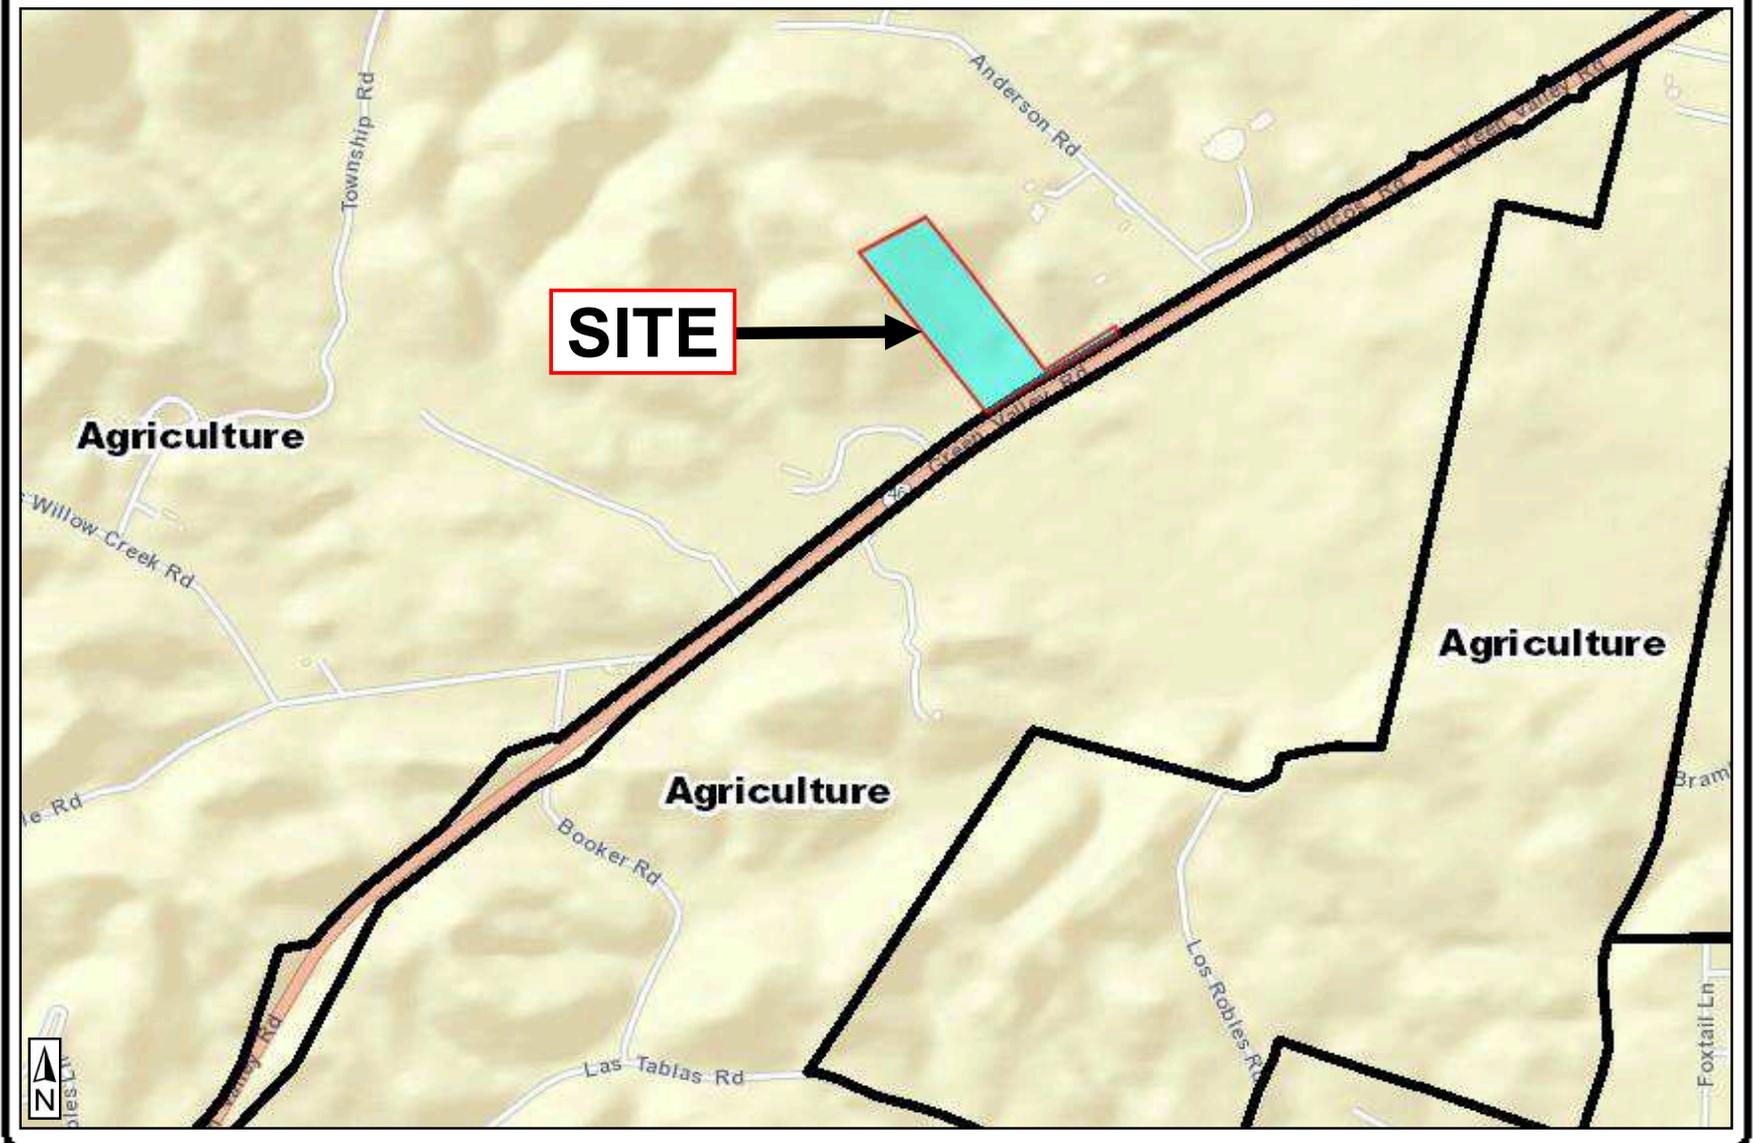

PROJECT
Stoller Minor Use Permit DRC2015-00145



EXHIBIT
Vicinity Map



PROJECT

Stoller Minor Use Permit DRC2015-00145



EXHIBIT


Land Use Category Map



PROJECT
Stoller Minor Use Permit DRC2015-00145



EXHIBIT
Aerial Photo

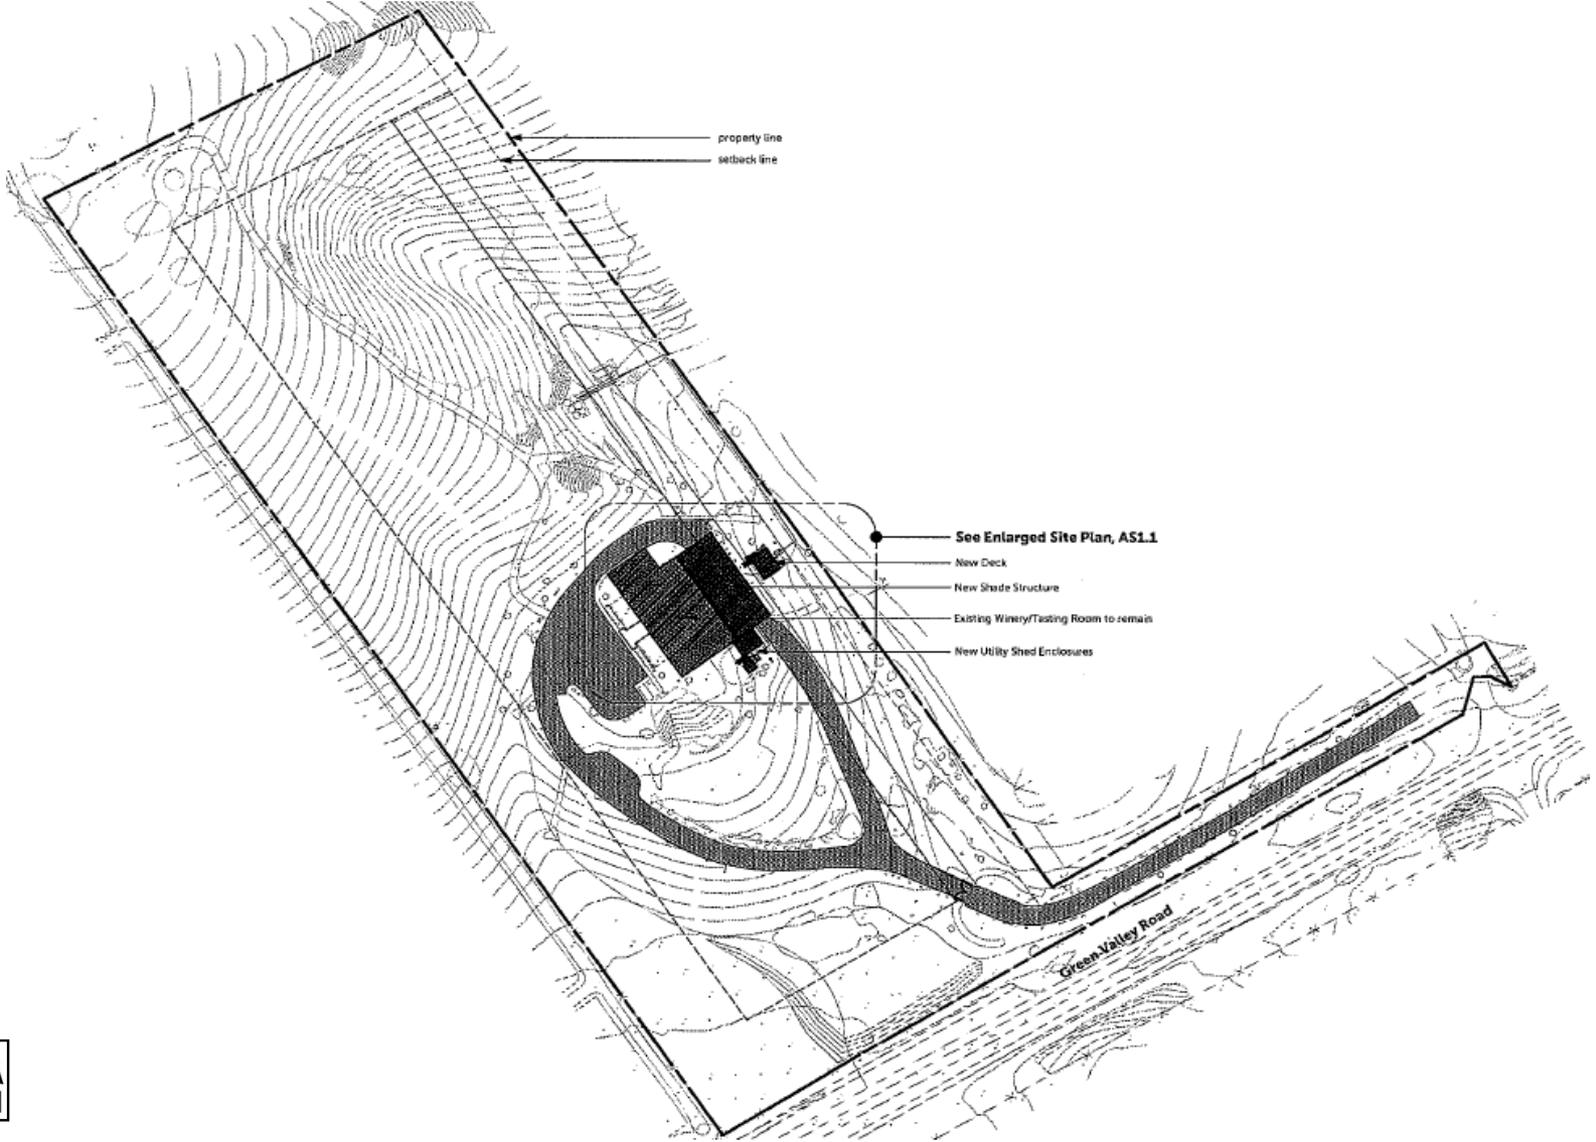


PROJECT

Stoller Minor Use Permit DRC2015-00145



EXHIBIT



Overall Site Plan

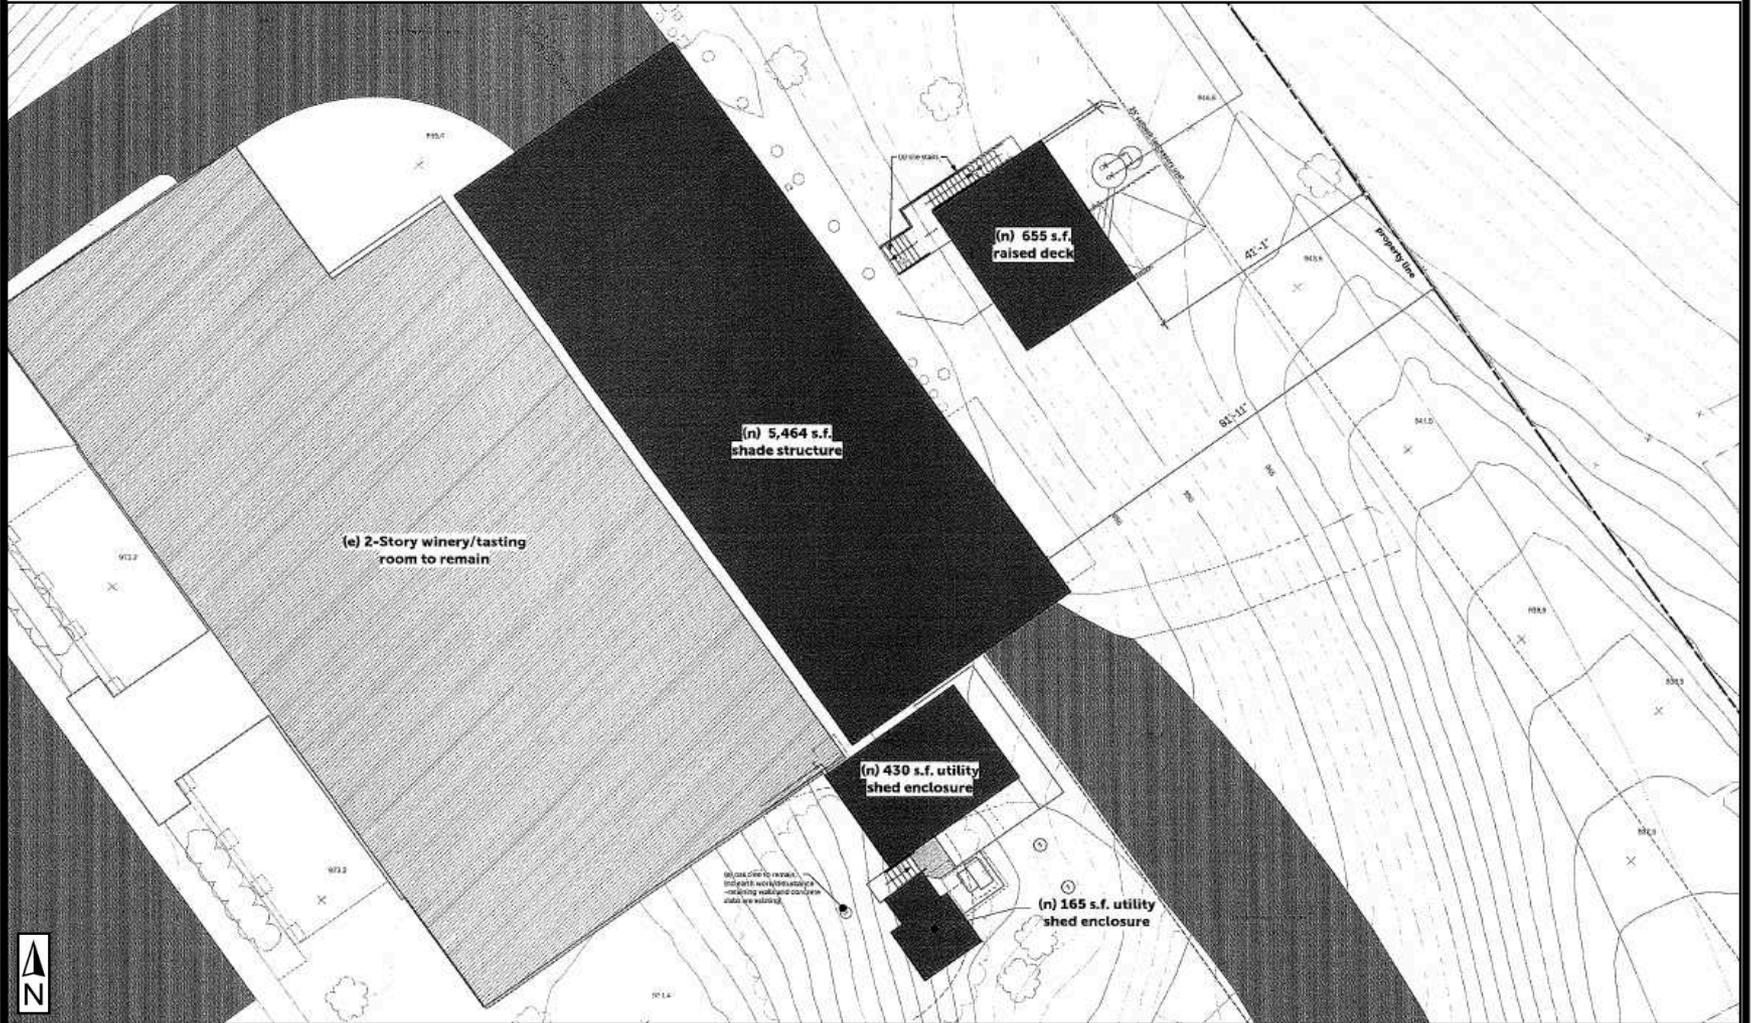

PROJECT
Stoller Minor Use Permit DRC2015-00145




EXHIBIT
Enlarged Site Plan

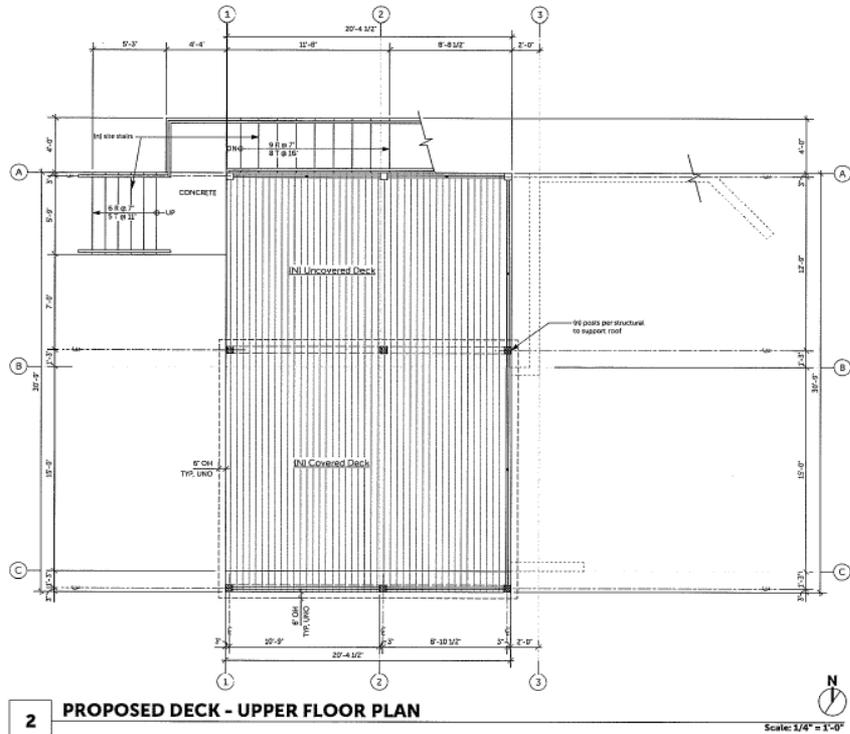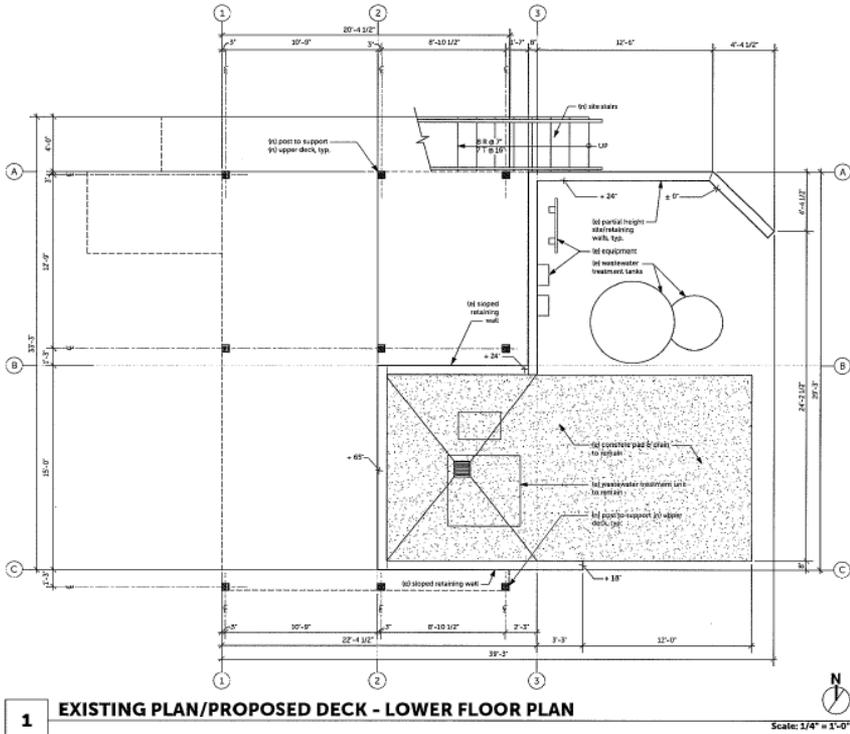

PROJECT
Stoller Minor Use Permit DRC2015-00145




EXHIBIT
Proposed Deck – Floor Plans

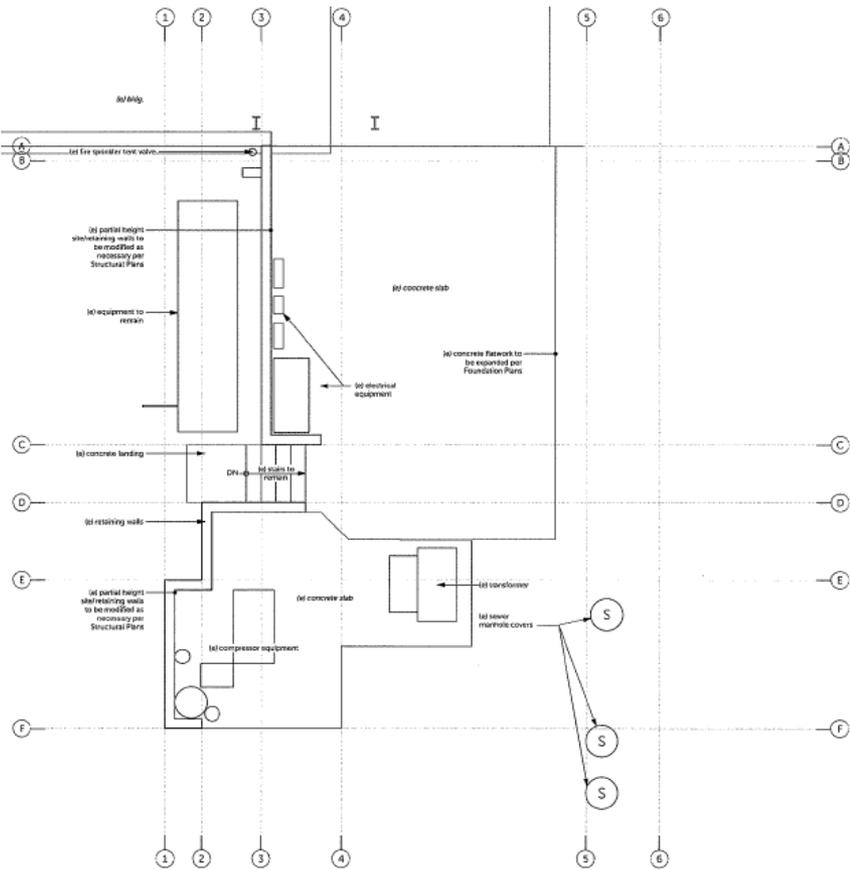

2 UTILITY SHED - EXISTING/DEMO FLOOR PLAN

Scale: 1/4" = 1'-0"

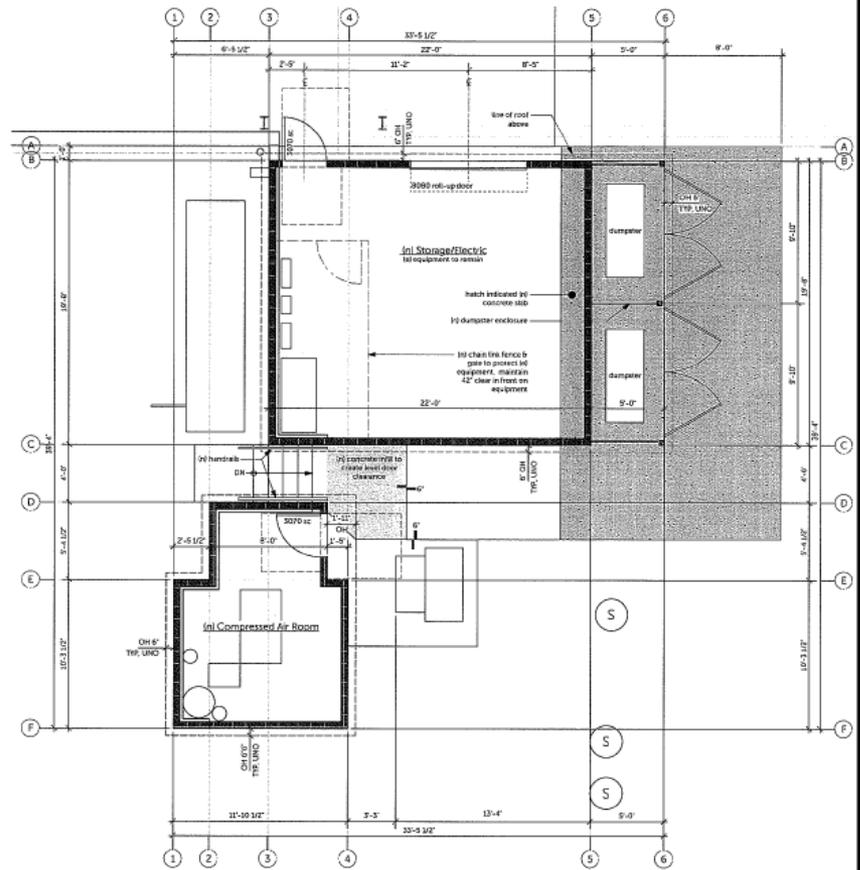

1 UTILITY SHED - PROPOSED FLOOR PLAN

Scale: 1/4" = 1'-0"


PROJECT

Stoller Minor Use Permit DRC2015-00145



EXHIBIT


Proposed Utility Sheds – Floor Plans

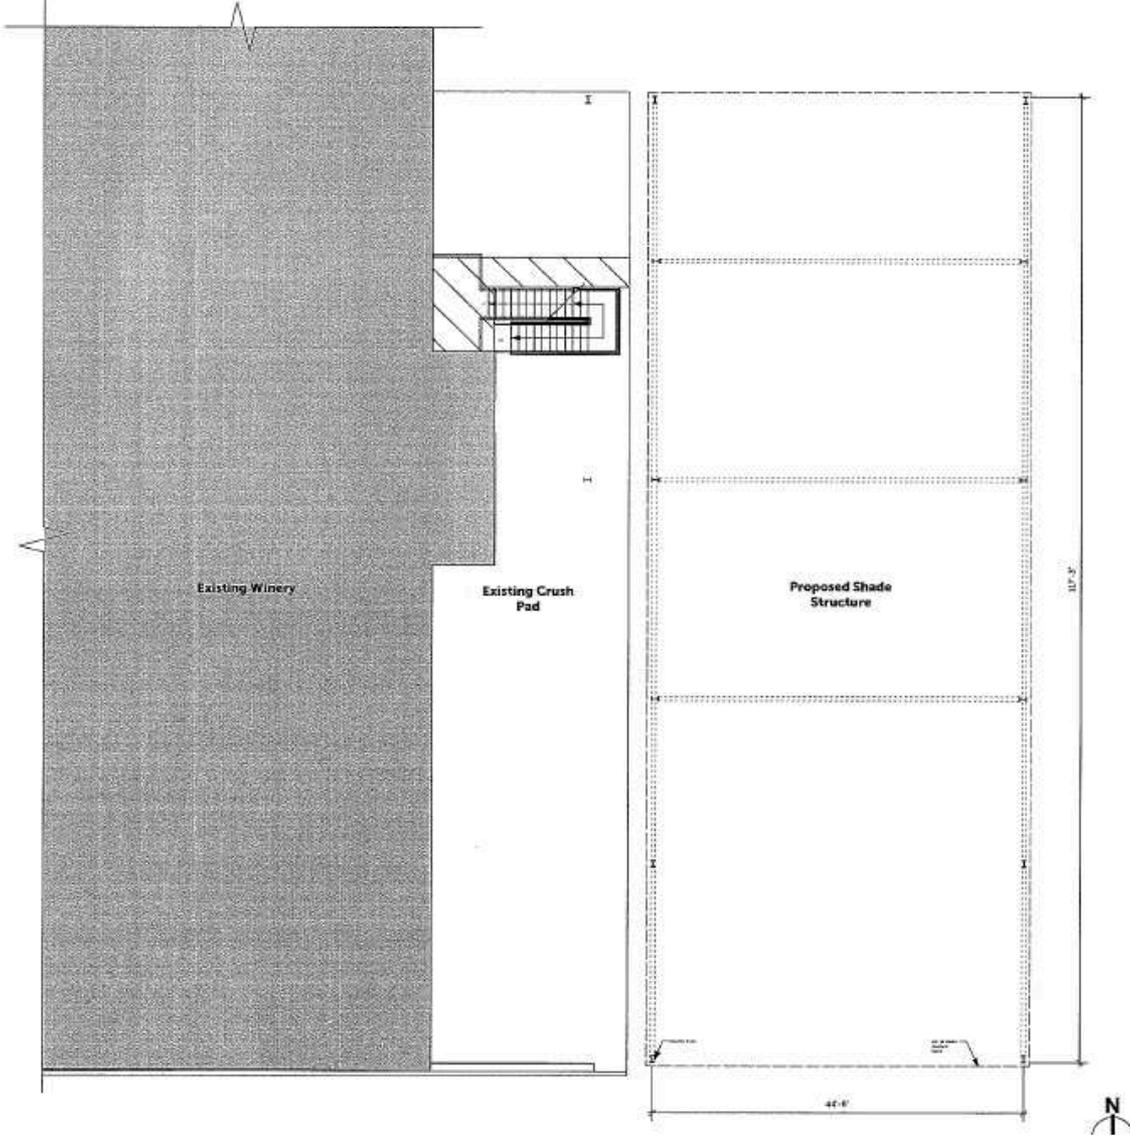

PROJECT
Stoller Minor Use Permit DRC2015-00145




EXHIBIT
Proposed Canopy / Shade Structure – Floor Plans

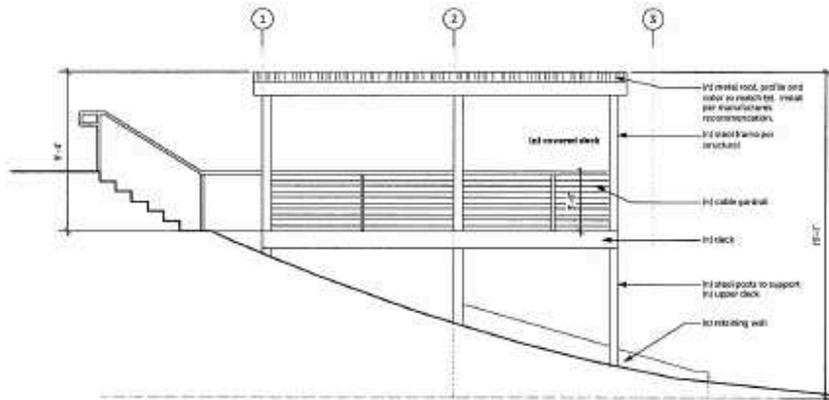


1 SOUTH ELEVATION

Scale: 1/4" = 1'-0"

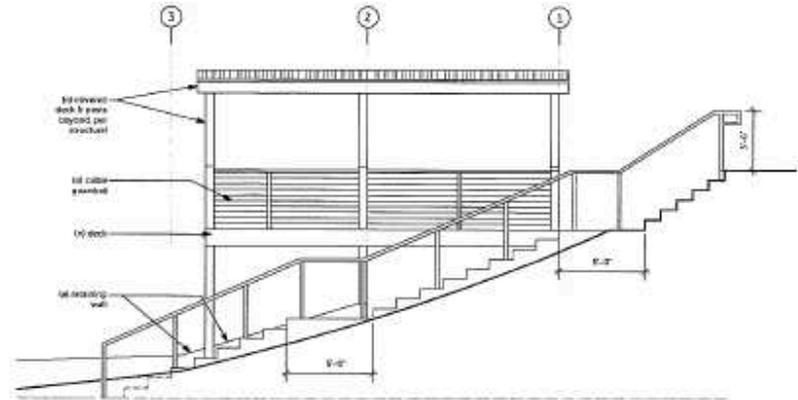

2 NORTH ELEVATION

Scale: 1/4" = 1'-0"

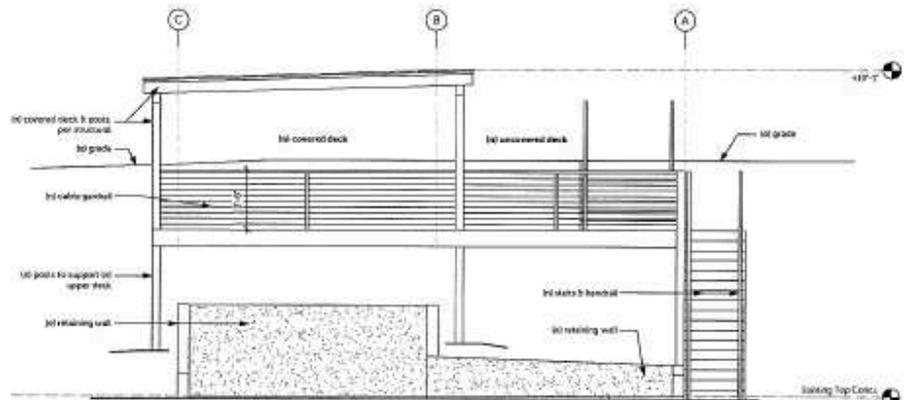

3 EAST ELEVATION

Scale: 1/4" = 1'-0"





PROJECT

Stoller Minor Use Permit DRC2015-00145



EXHIBIT


Proposed Deck – Elevations

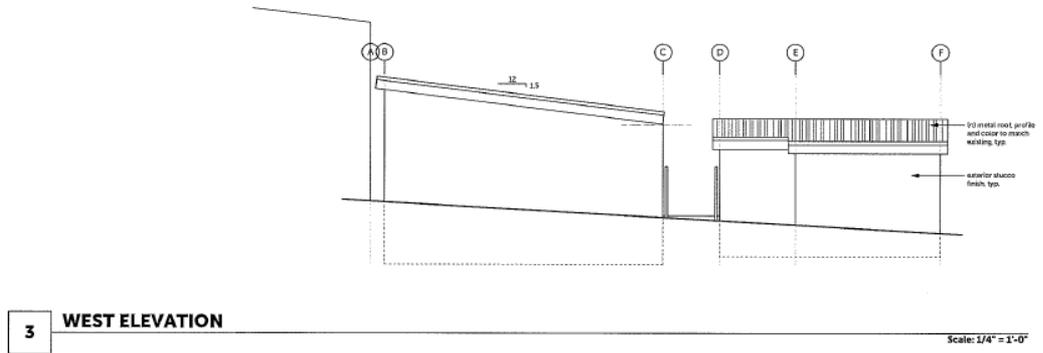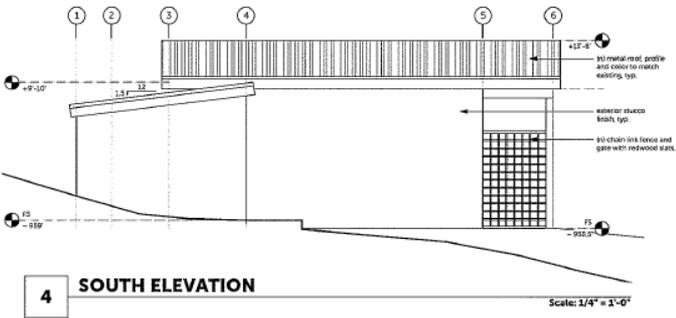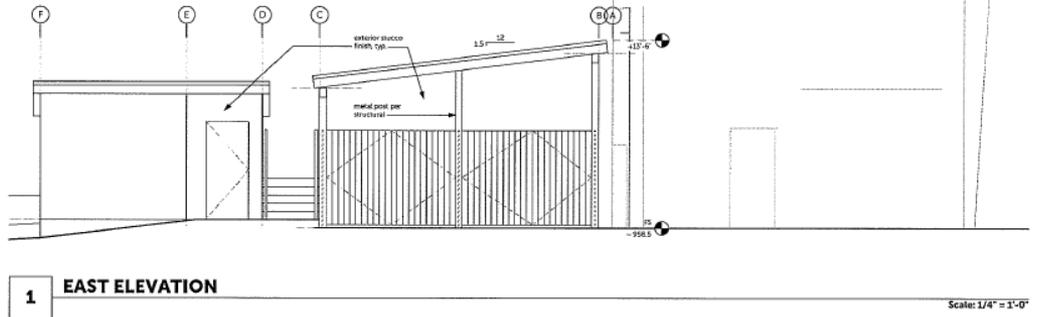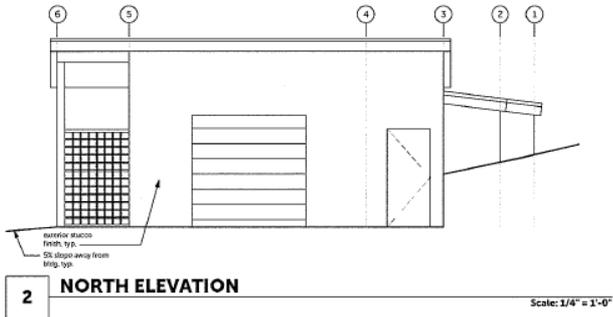

PROJECT
Stoller Minor Use Permit DRC2015-00145




EXHIBIT
Proposed Utility Sheds – Elevations

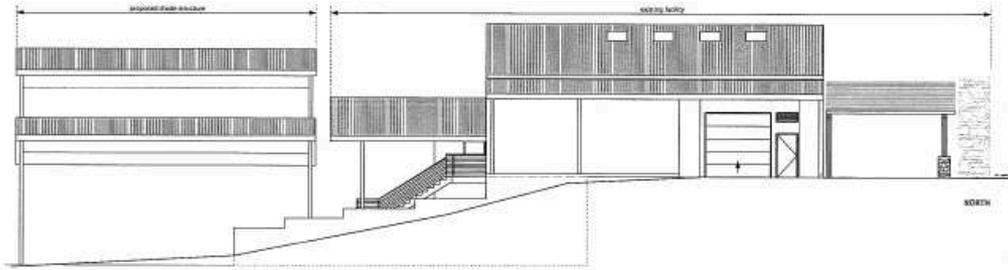

1 NORTH ELEVATION

Scale: 1/8" = 1'-0"

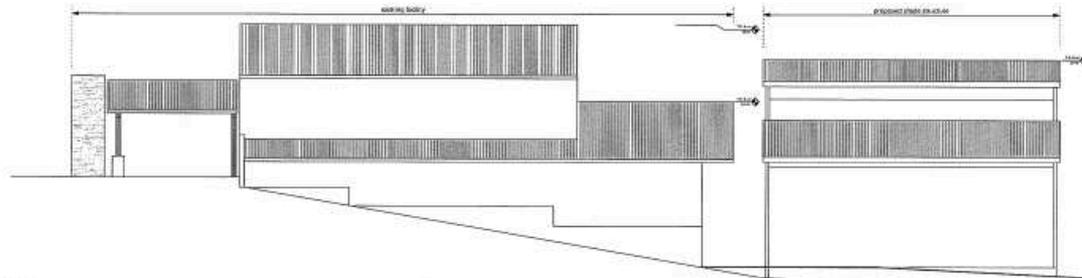

2 SOUTH ELEVATION

Scale: 1/8" = 1'-0"



3 EAST ELEVATION

Scale: 1/8" = 1'-0"

PROJECT
Stoller Minor Use Permit DRC2015-00145



EXHIBIT
– Elevations