


TENTATIVE PARCEL MAP COAL 11-103

BEING A PORTION OF LOTS 1, 2 AND 3 OF THE PROPERTY DESCRIBED IN THE DEED RECORDED APRIL 17, 1996, AS DOCUMENT # 1996-19070 OF OFFICIAL RECORDS, IN THE TOWN OF AVILA, COUNTY OF SAN LUIS OBISPO, STATE OF CALIFORNIA

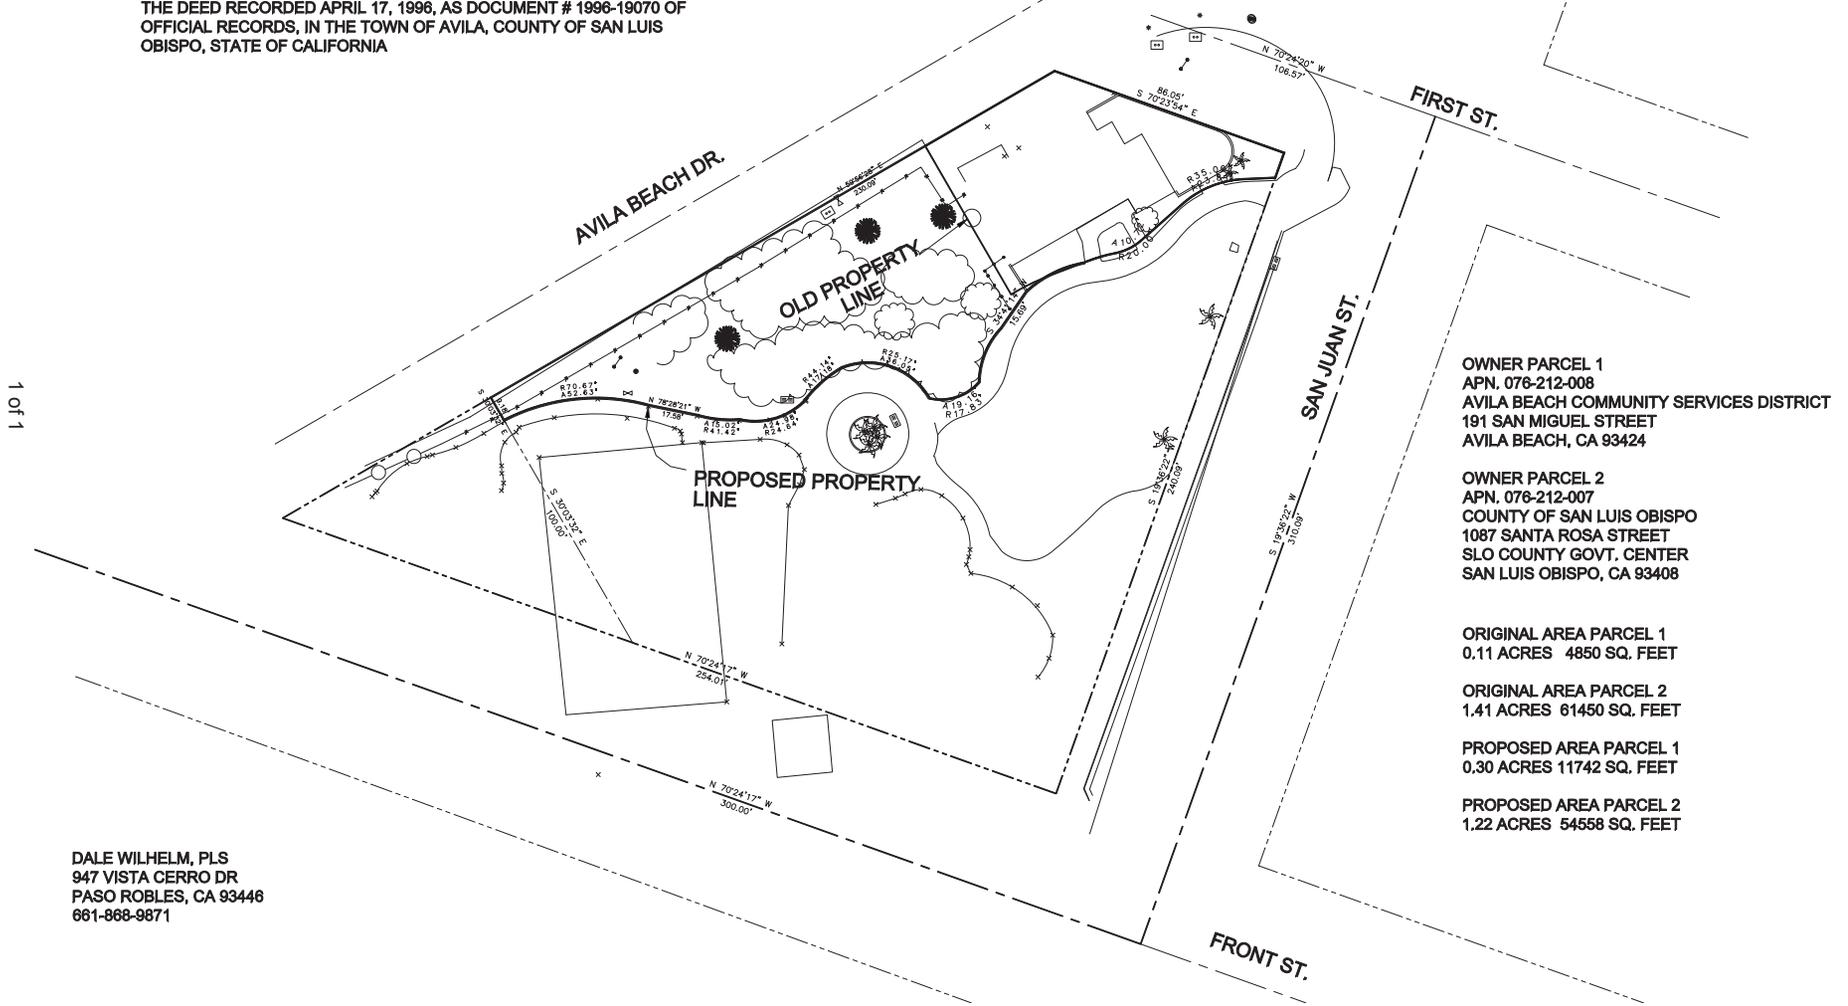

OWNER PARCEL 1
 APN. 076-212-008
 AVILA BEACH COMMUNITY SERVICES DISTRICT
 191 SAN MIGUEL STREET
 AVILA BEACH, CA 93424

OWNER PARCEL 2
 APN. 076-212-007
 COUNTY OF SAN LUIS OBISPO
 1087 SANTA ROSA STREET
 SLO COUNTY GOVT. CENTER
 SAN LUIS OBISPO, CA 93408

ORIGINAL AREA PARCEL 1
 0.11 ACRES 4850 SQ. FEET

ORIGINAL AREA PARCEL 2
 1.41 ACRES 61450 SQ. FEET

PROPOSED AREA PARCEL 1
 0.30 ACRES 11742 SQ. FEET

PROPOSED AREA PARCEL 2
 1.22 ACRES 54558 SQ. FEET

DALE WILHELM, PLS
 947 VISTA CERRO DR
 PASO ROBLES, CA 93446
 661-868-9871