


Attachment 4
SAN LUIS OBISPO COUNTY DEPARTMENT OF BUILDING AND PLANNING

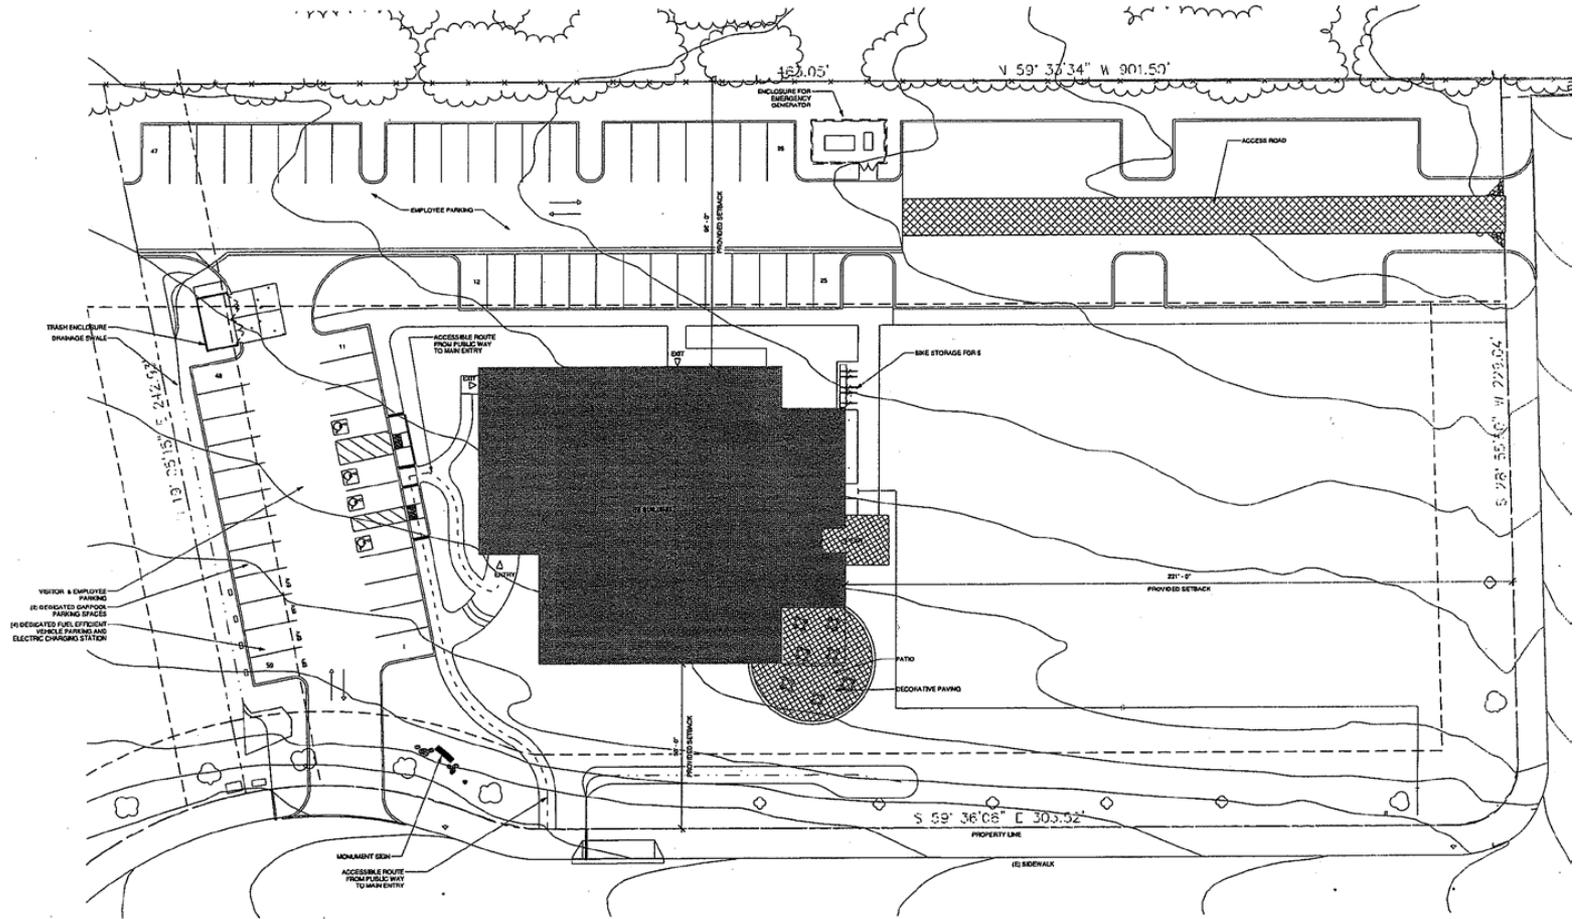

PROJECT
PG&E Minor Use Permit
DRC2012-00087



EXHIBIT
Site Plan