



VICINITY MAP

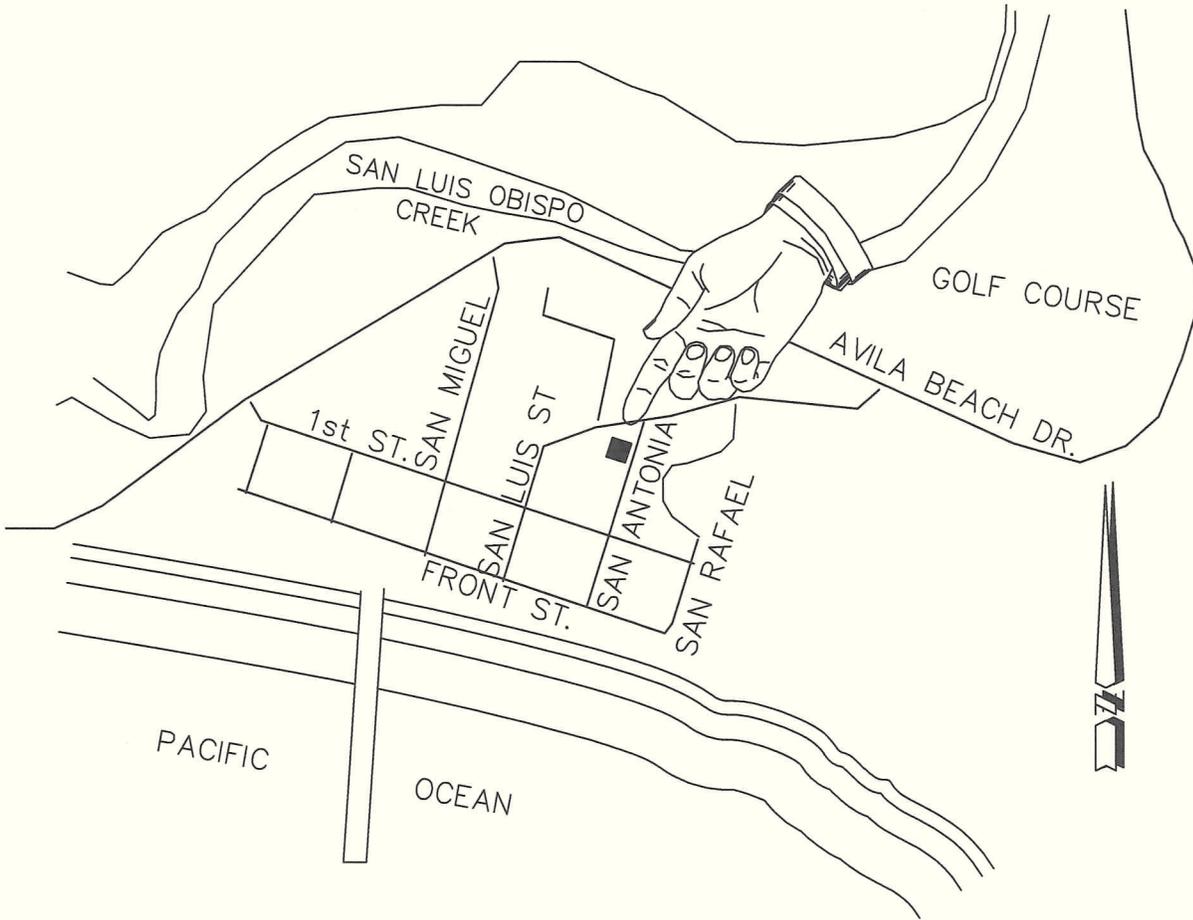

VICINITY MAP
NO SCALE

TRACT 2667-Phase 1
AVILA BUNGALOWS

M:\05-065_Avila Bunglows\dwg\Tract 2667 phase 1 Exhibit.dwg, TRACT 2667 -Sht 2 (2), Nov 14, 2013 2:05pm, Irichardson

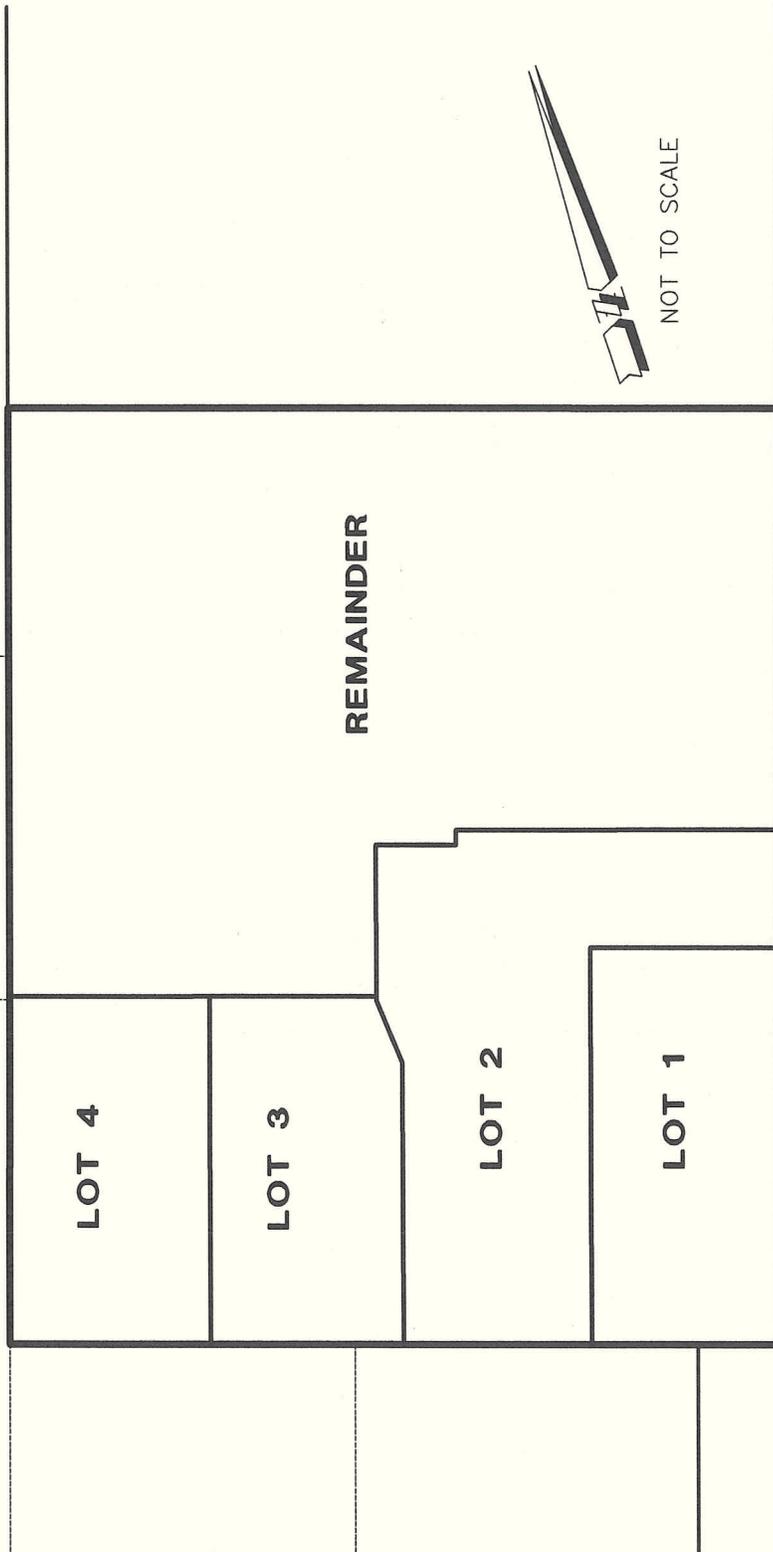

SAN ANTONIA ST.

TRACT 2667-Phase 1




MICHAEL B. STANTON, PLS 5702
 2146 PARKER STREET, SUITE A-1
 SAN LUIS OBISPO, CA 93401
 805-594-1960

VICINITY MAP

PARCEL MAP CO 10-0025

BEING A SUBDIVISION OF PARCEL B OF PARCEL
MAP NO. COAL 04-0054, IN THE COUNTY OF SAN
LUIS OBISPO, STATE OF CALIFORNIA, ACCORDING TO
MAP RECORDED FEBRUARY 24, 2005 IN BOOK 63,
PAGES 54 AND 55 OF PARCEL MAPS, IN THE
OFFICE OF THE COUNTY RECORDER OF SAID
COUNTY.

SAN LUIS OBISPO COUNTY, STATE OF CALIFORNIA

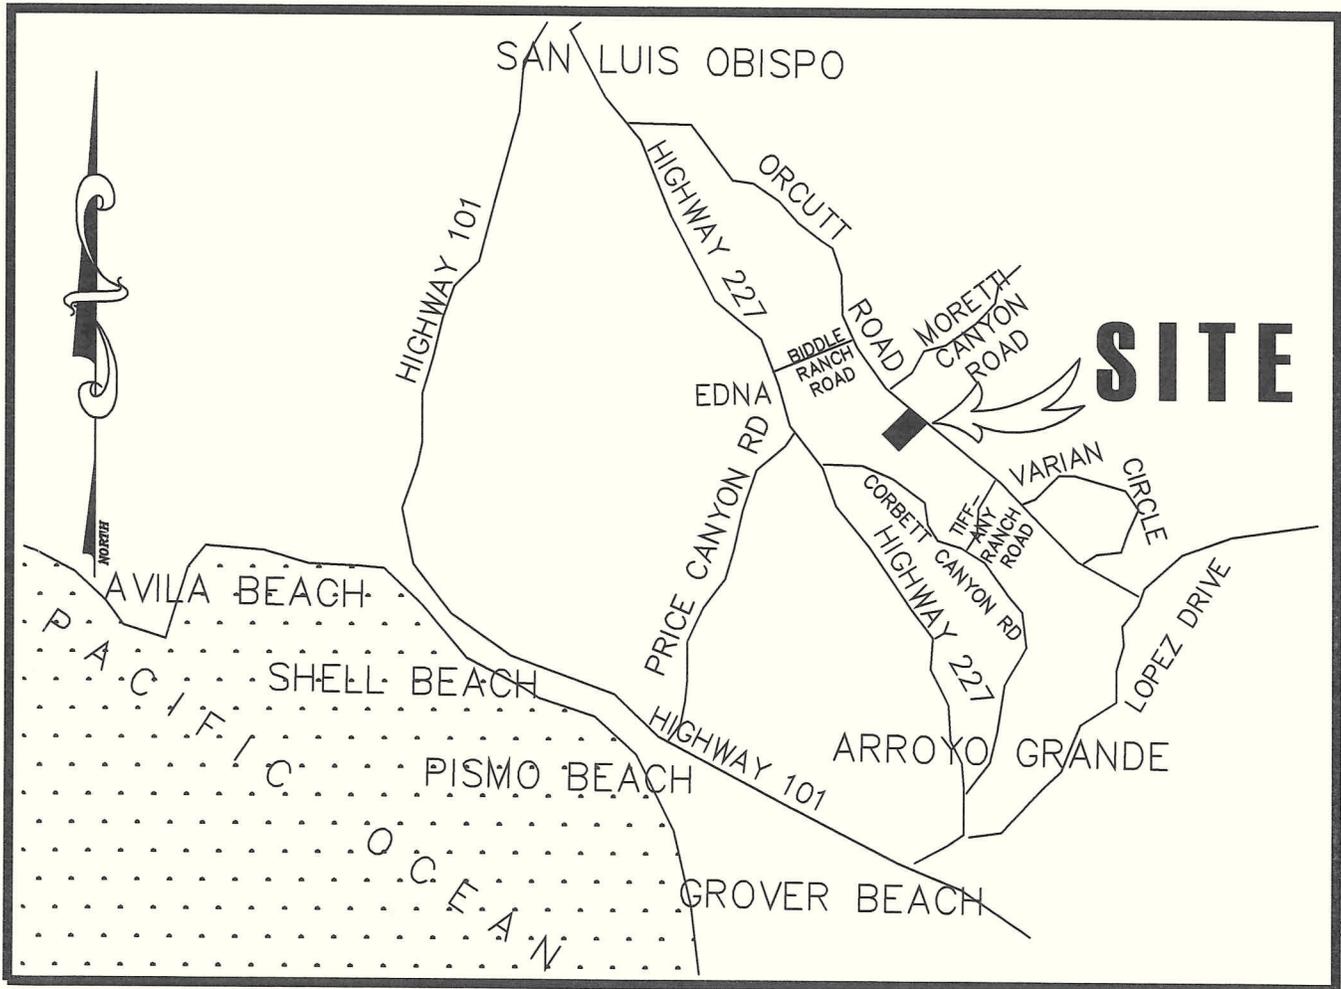

VICINITY MAP

N.T.S.

PREPARED FOR: JOHN GARDNER
PREPARED BY: DAN KING SURVEYING
P O BOX 4903
PASO ROBLES, CA 93447


PHONE: (805) 238-5427
www.dksurveying.com

DKS JOB NO. : 11-049

VICINITY MAP



NOT
TO
SCALE

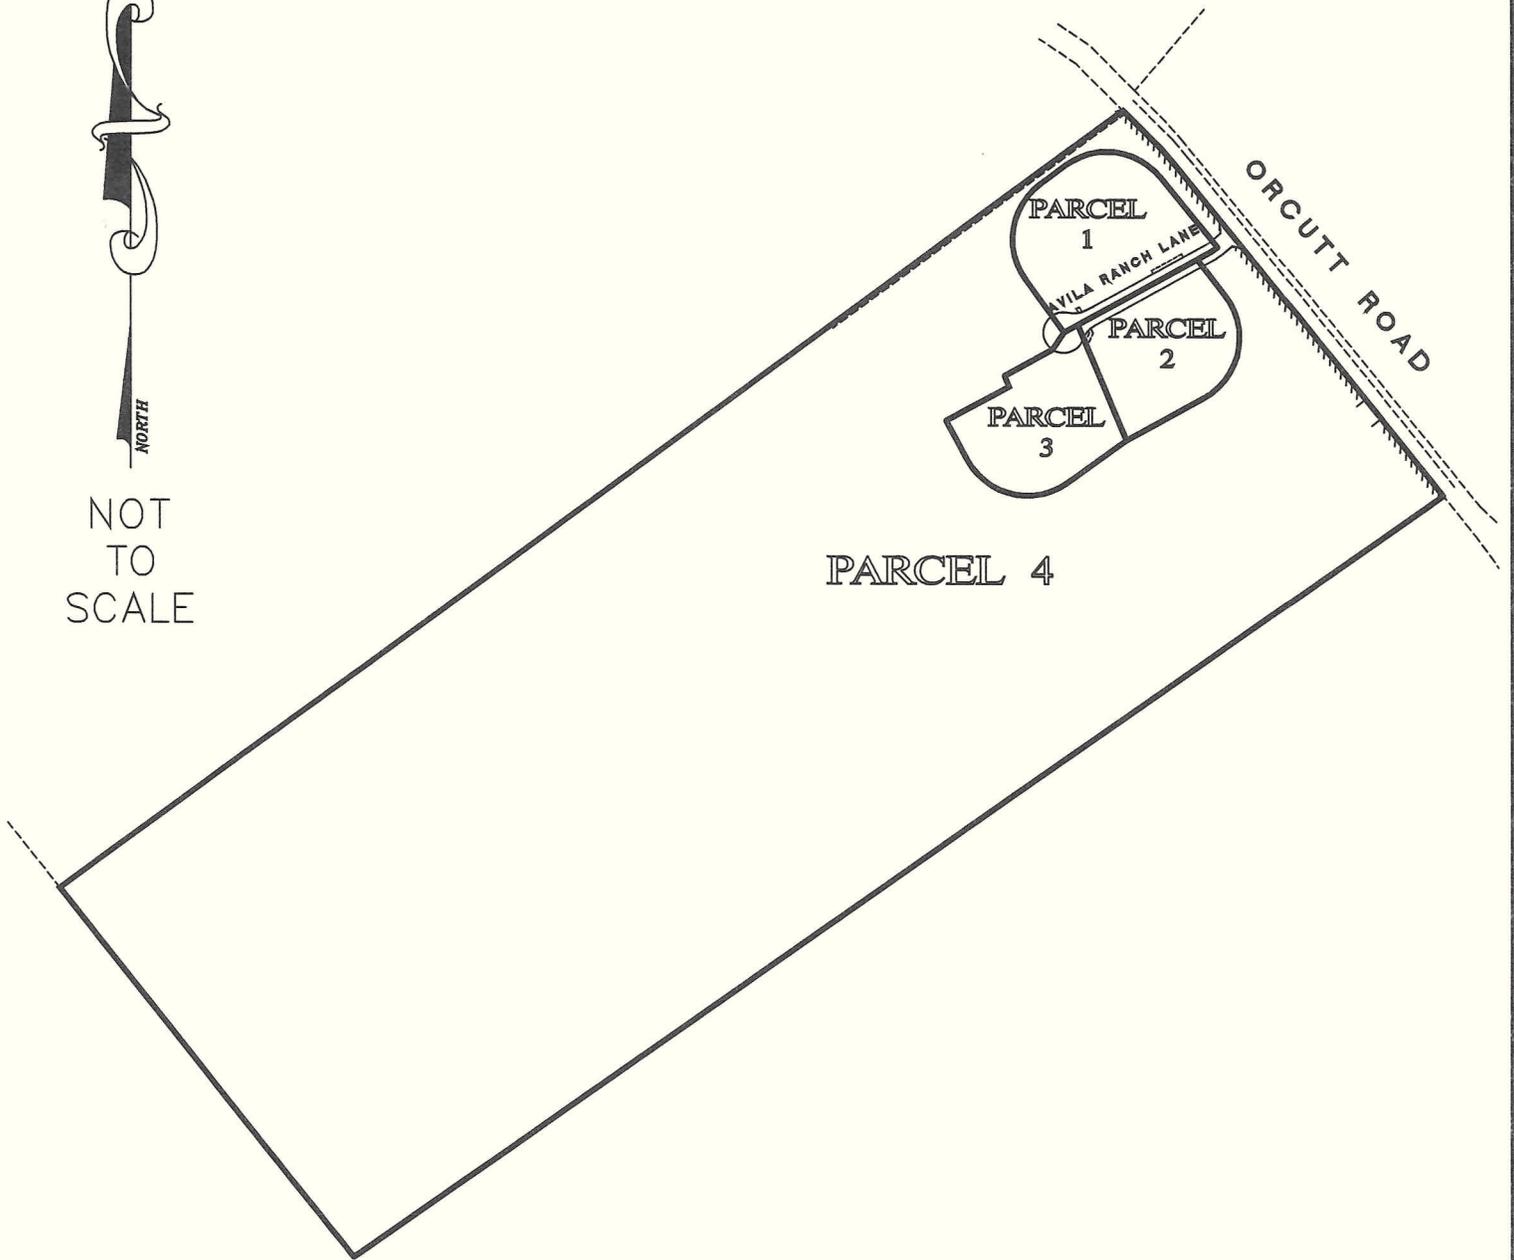

PARCEL MAP CO 10-0025

PREPARED FOR: JOHN GARDNER
PREPARED BY: DAN KING SURVEYING
P O BOX 4903
PASO ROBLES, CA 93447

PHONE: (805) 238-5427
www.dksurveying.com

DKS JOB NO. : 11-049

BEING A SUBDIVISION OF PARCEL B OF PARCEL
MAP NO. COAL 04-0054, IN THE COUNTY OF SAN
LUIS OBISPO, STATE OF CALIFORNIA, ACCORDING TO
MAP RECORDED FEBRUARY 24, 2005 IN BOOK 63,
PAGES 54 AND 55 OF PARCEL MAPS, IN THE
OFFICE OF THE COUNTY RECORDER OF SAID
COUNTY.

SAN LUIS OBISPO COUNTY, STATE OF CALIFORNIA