


Attachment D

SAN LUIS OBISPO COUNTY DEPARTMENT OF BUILDING AND PLANNING

PRODUCED BY AN AUTODESK EDUCATIONAL PRODUCT

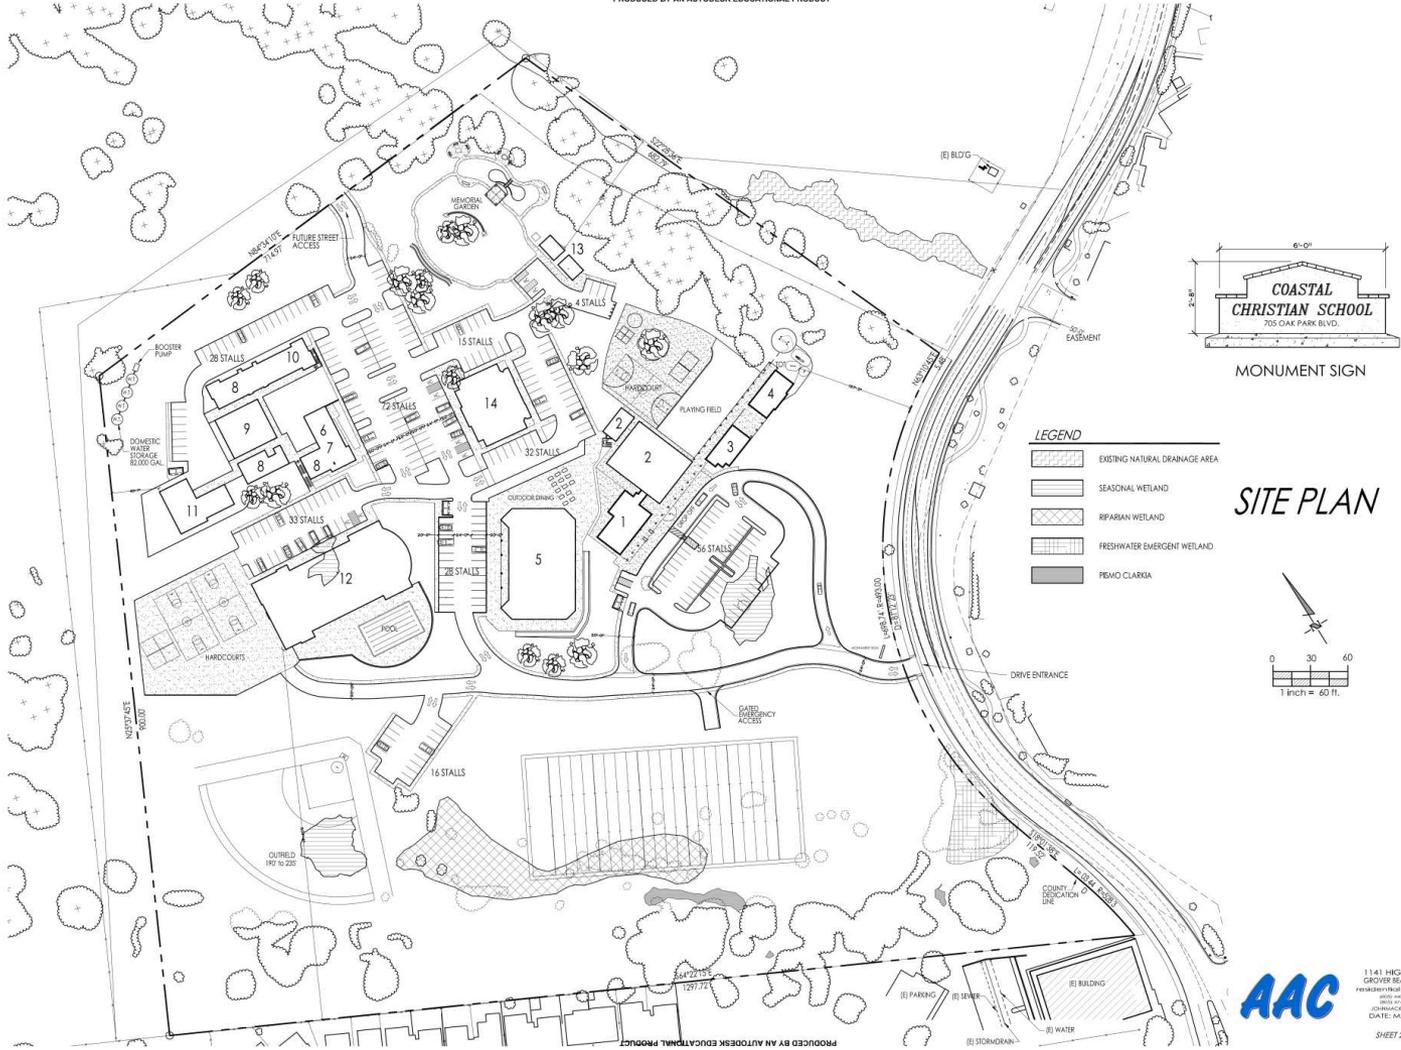

PRODUCED BY AN AUTODESK EDUCATIONAL PRODUCT

PRODUCED BY AN AUTODESK EDUCATIONAL PRODUCT

PROJECT
 Conditional Use Permit
 Coastal Christian School DRC2008-00021



EXHIBIT

Site Plan



1141 HIGHLAND WAY
 GROVER BEACH, CA 93433
 PERS. ANDREW A. COOPER/REPLUM
 805.444.8812 or
 805.444.8813 or
 805.444.8814
 DATE: MAR. 03, 2010
 SHEET 2 OF 25