


SAN LUIS OBISPO COUNTY DEPARTMENT OF BUILDING AND PLANNING

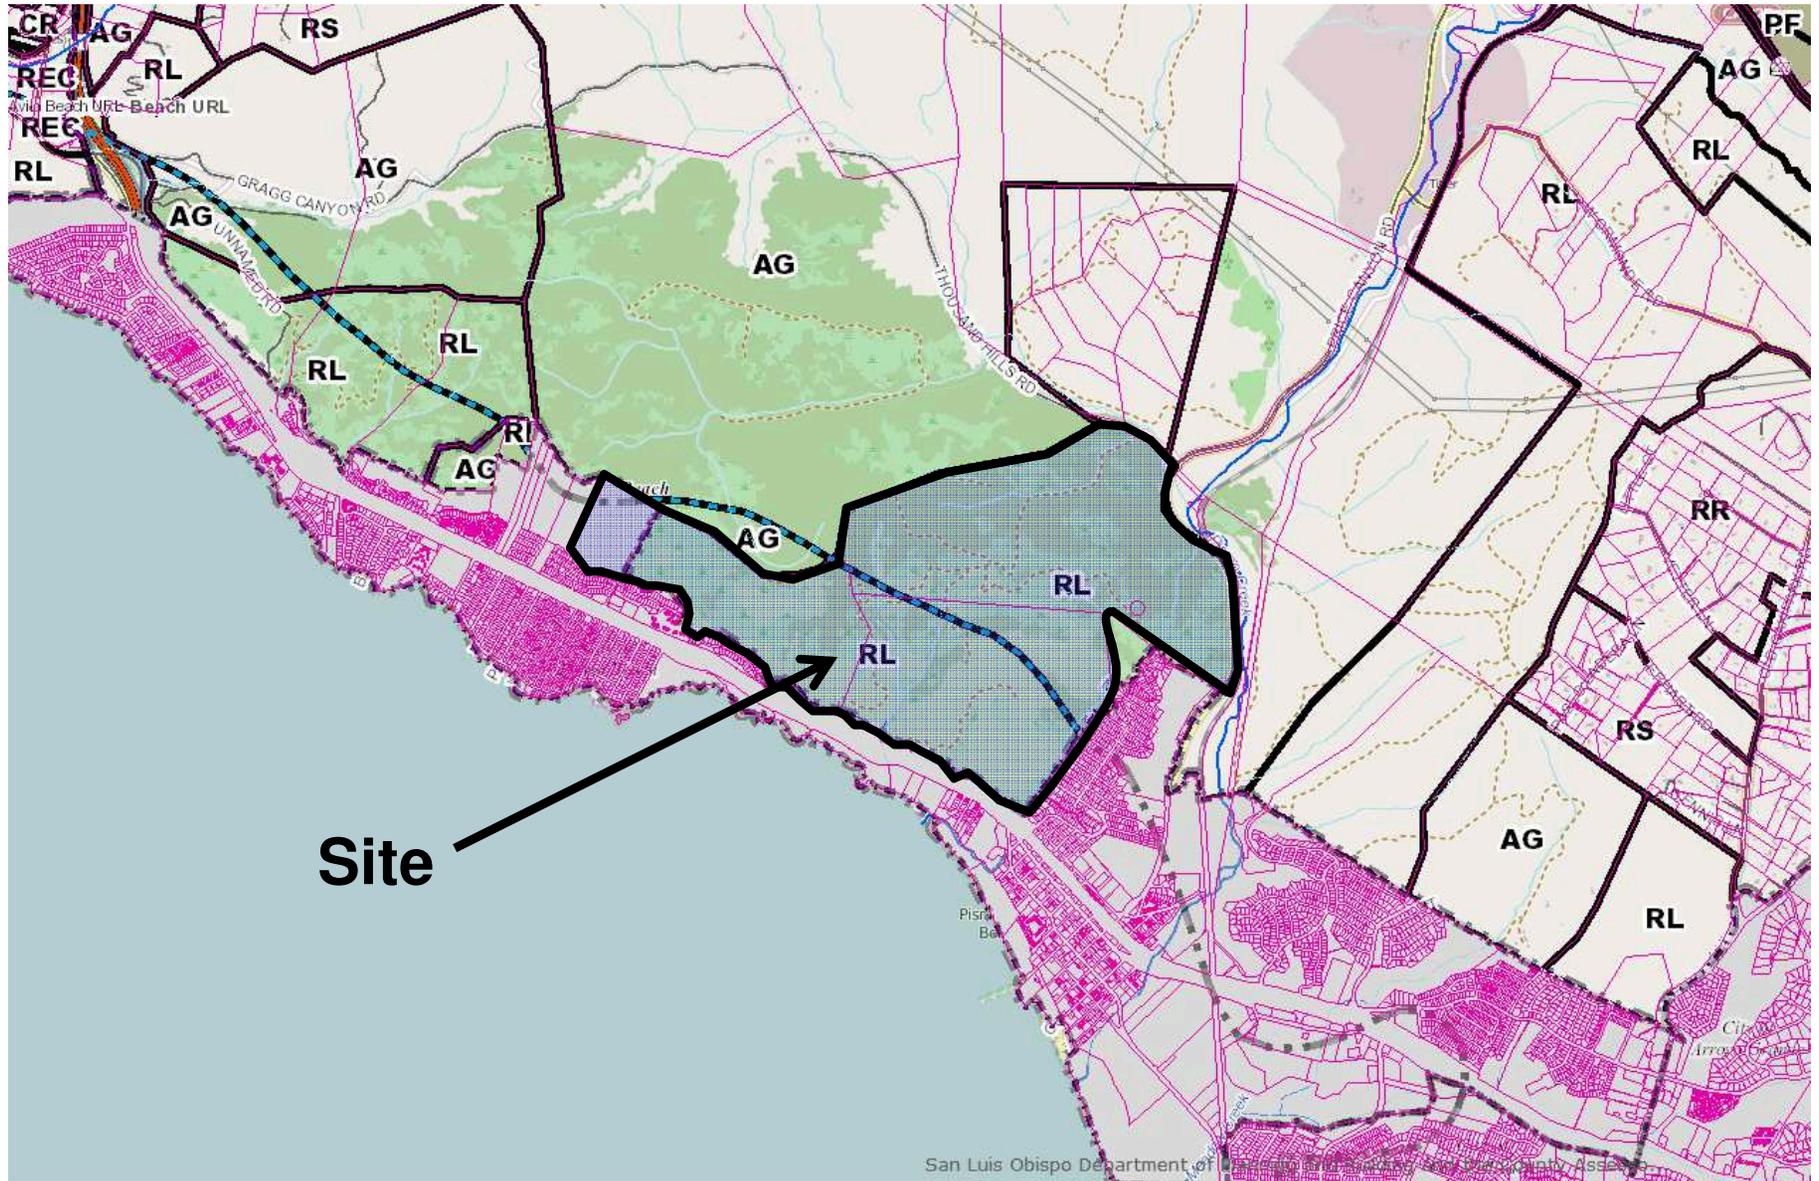


San Luis Obispo Department of Building and Planning | San Luis Obispo County Assessor

PROJECT
PB Coastview LLC Lot Line Adjustment
COAL14-0026 – SUB2013-00055



EXHIBIT
Vicinity - LUE Map

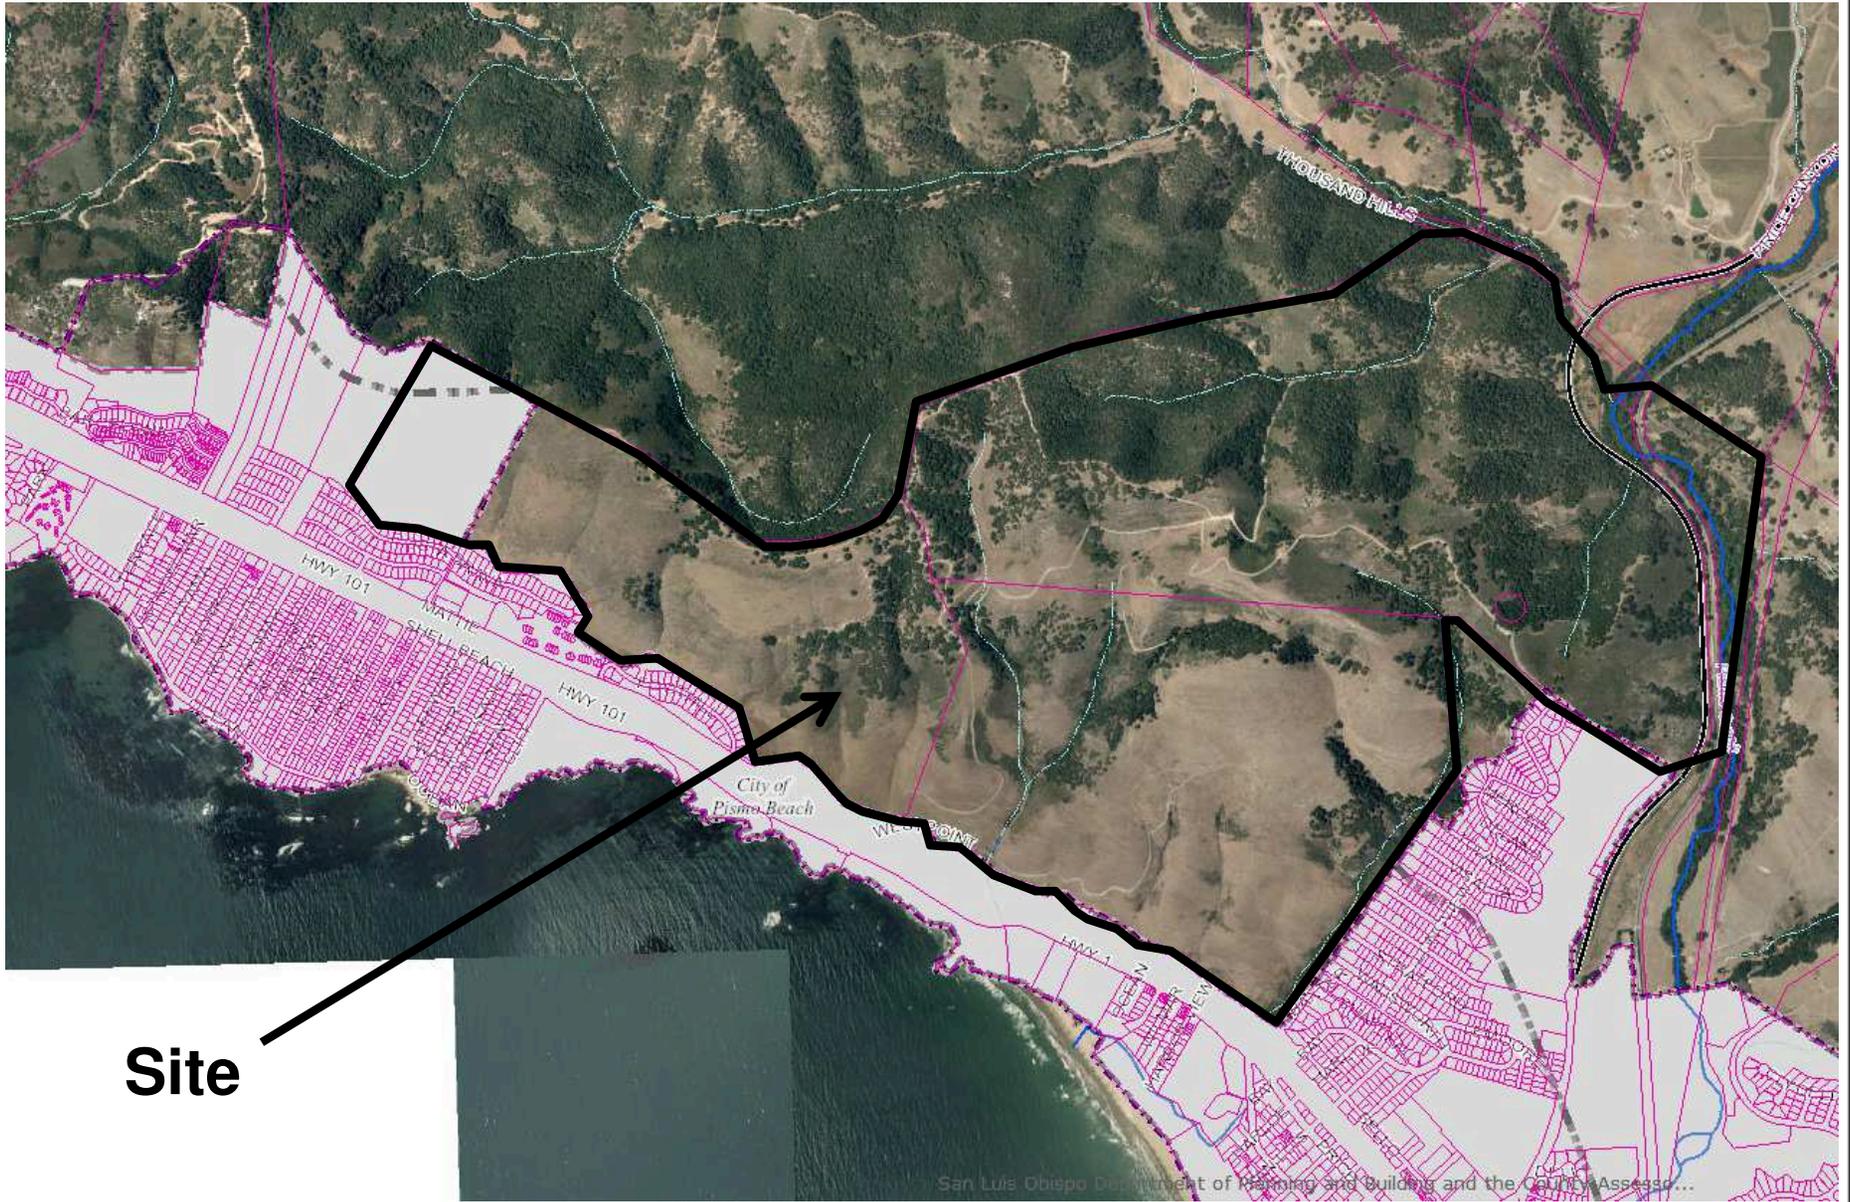


Site

PROJECT
PB Coastview LLC Lot Line Adjustment
COAL14-0026 – SUB2013-00055



EXHIBIT
Aerial

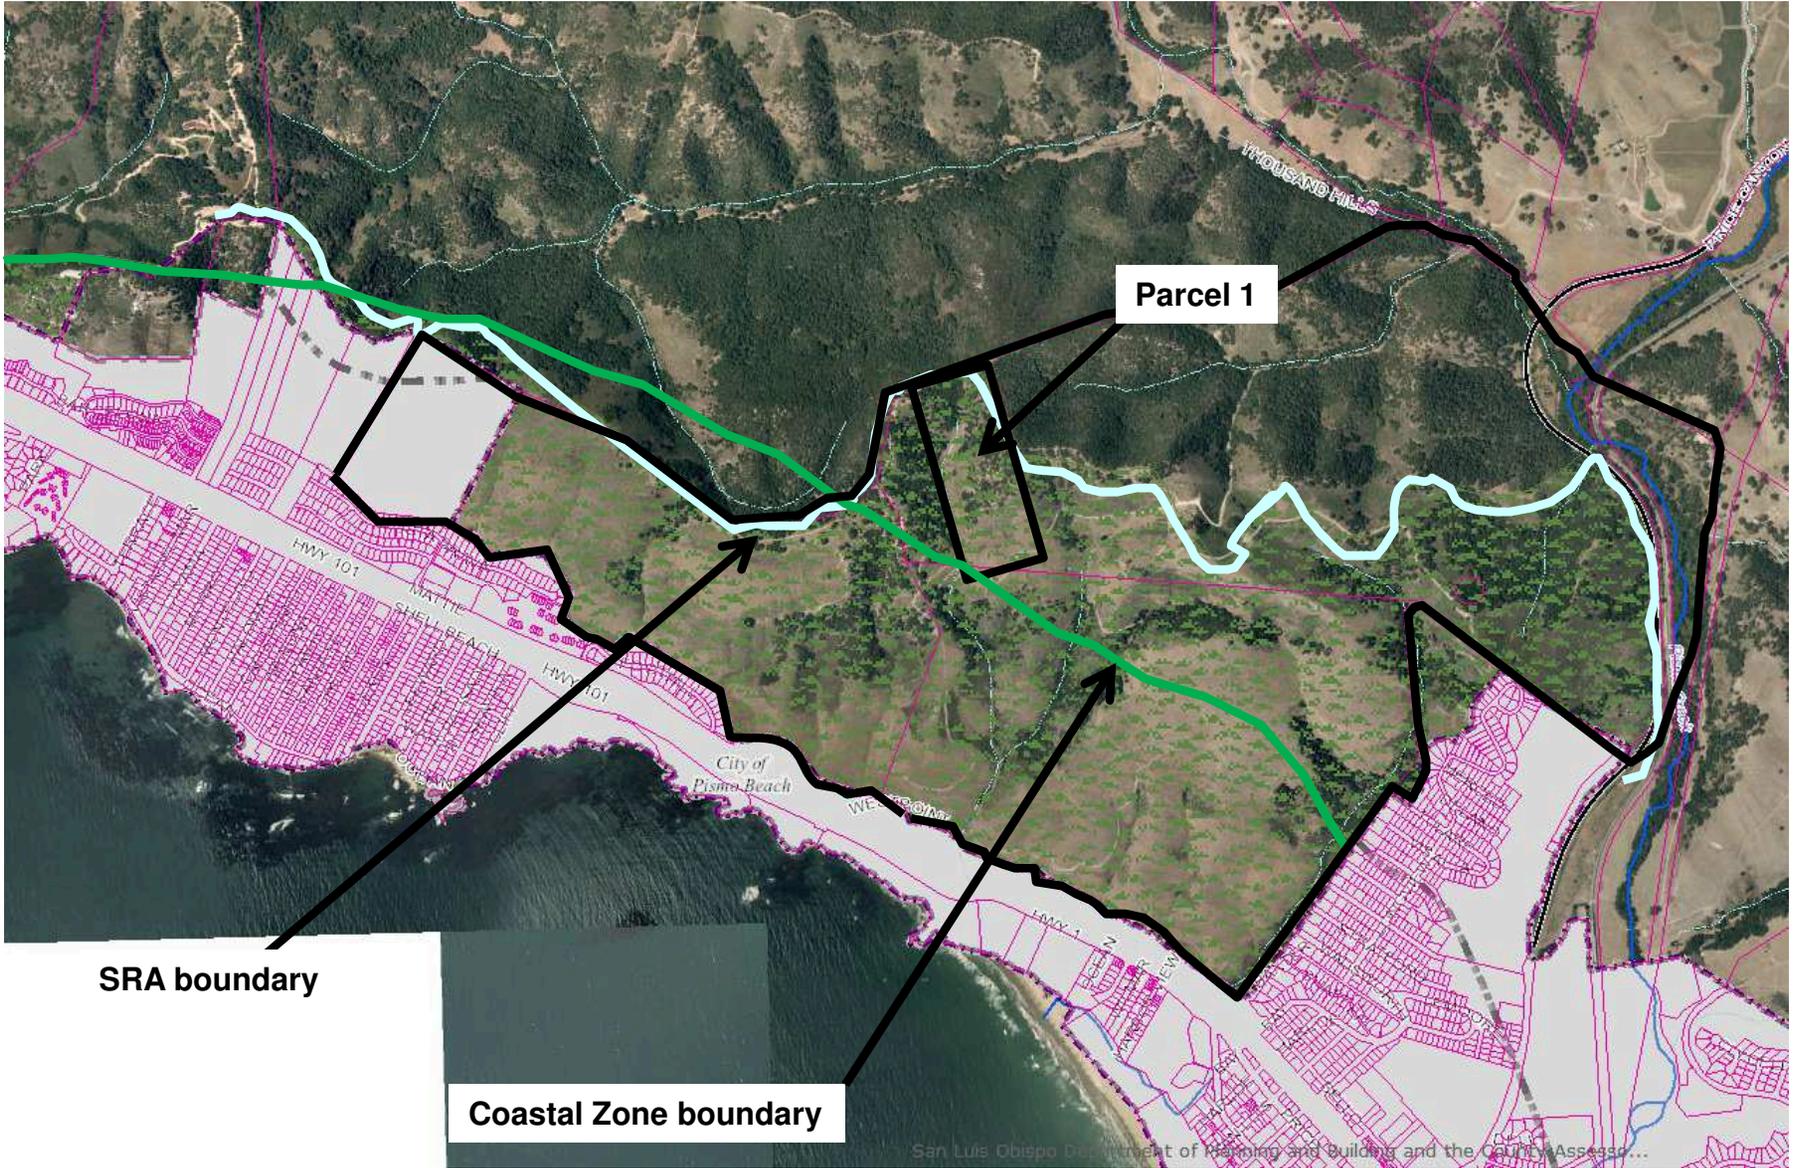


PROJECT
PB Coastview LLC Lot Line Adjustment
COAL14-0026 – SUB2013-00055



EXHIBIT
Aerial

SAN LUIS OBISPO COUNTY DEPARTMENT OF BUILDING AND PLANNING

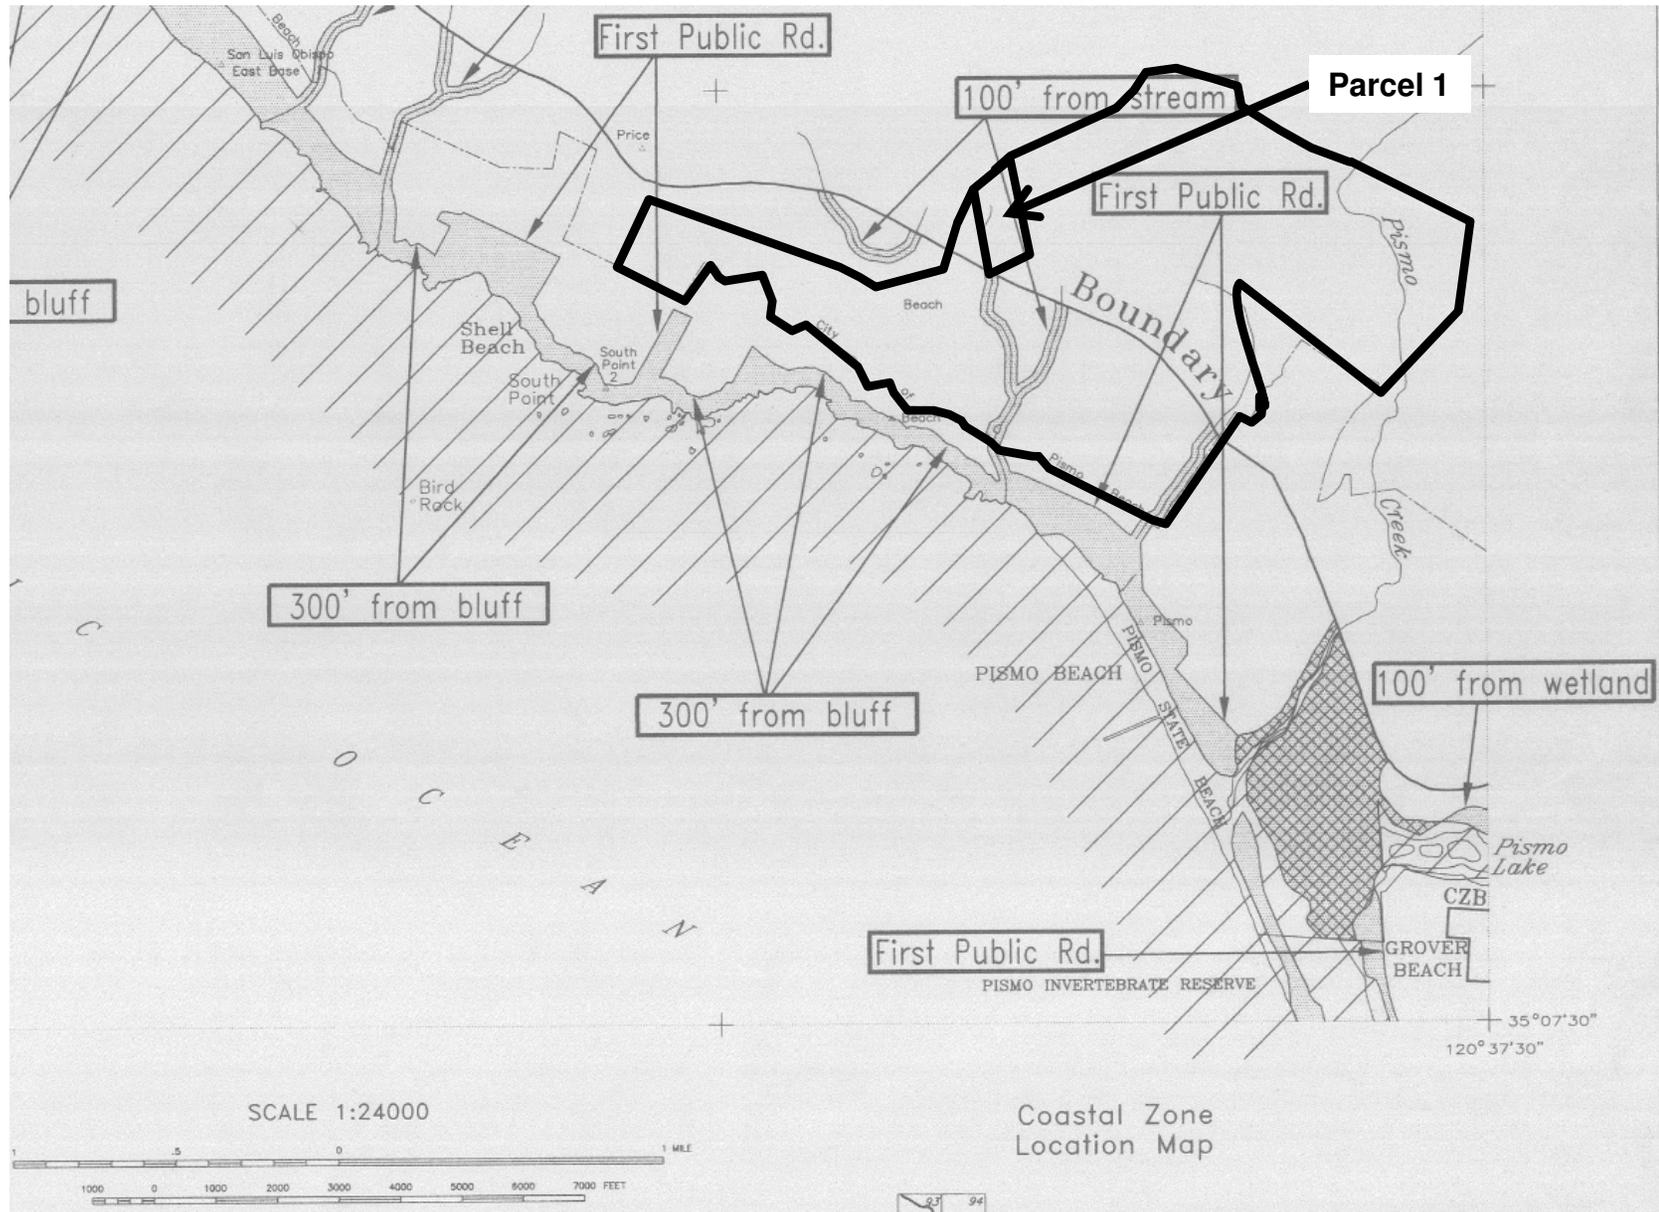

PROJECT
PB Coastview LLC Lot Line Adjustment
COAL14-0026 – SUB2013-00055



EXHIBIT
Coastal Zone Boundary

LOT LINE ADJUSTMENT COAL 14-0026


BEING A PORTION OF LOT 8 AND 9 OF A MB 157
ALONG WITH PARCEL 1 OF 15 PM 15

Lot lines to be eliminated

Parcel 1
20 acres

5 acre building site

Parcel 2
880 acres

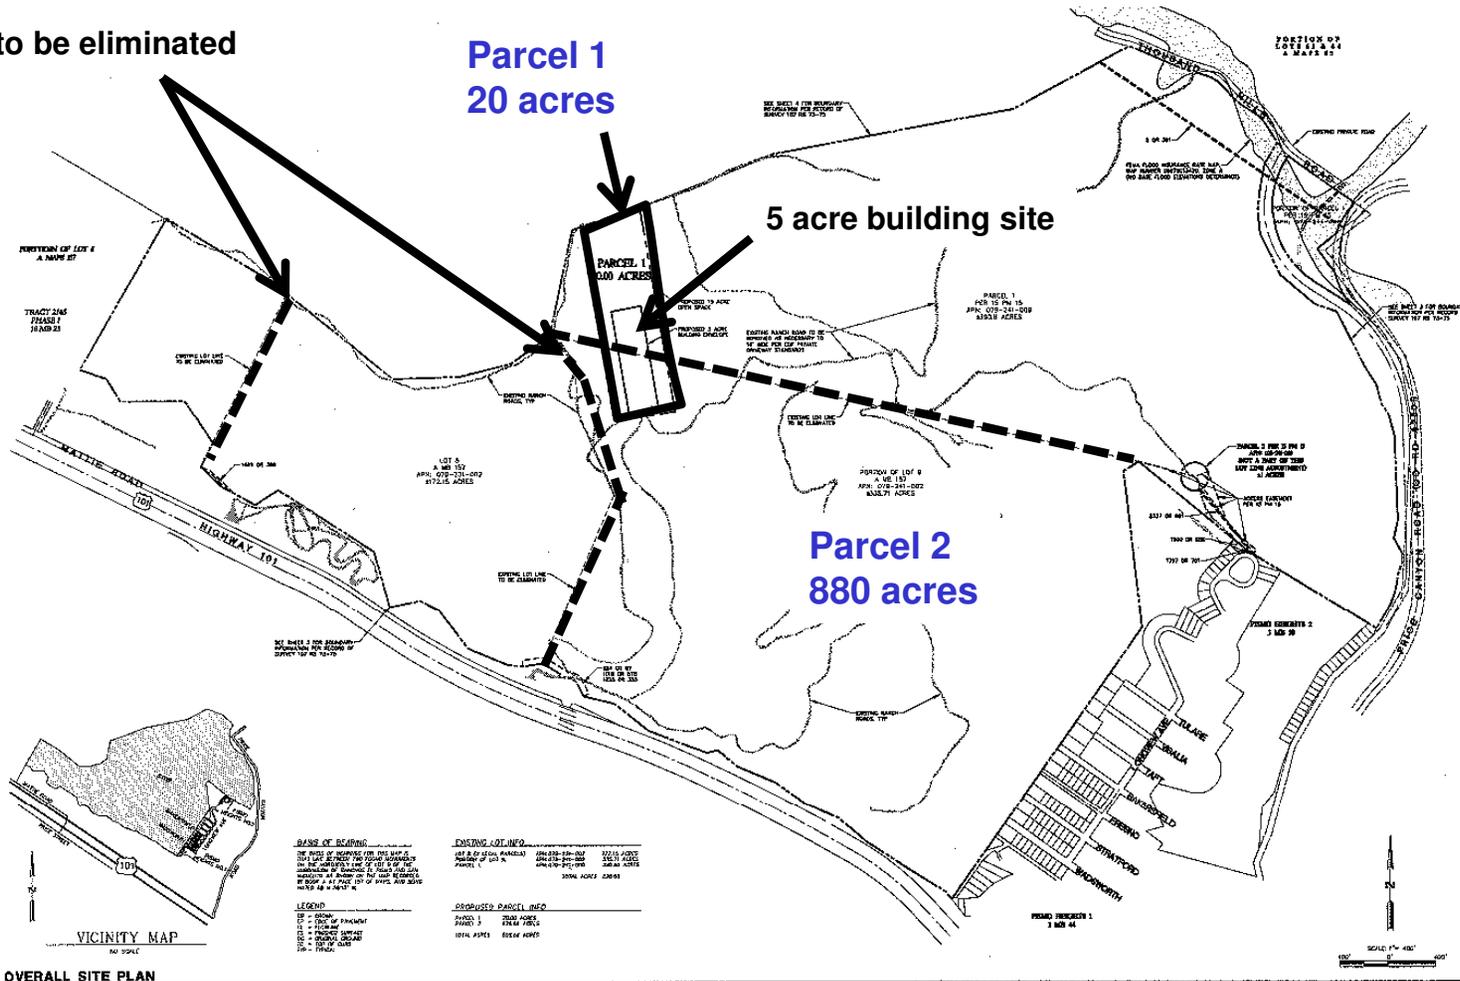

PROJECT

**PB Coastview LLC Lot Line Adjustment
COAL14-0026 – SUB2013-00055**




EXHIBIT

Site Plan

LOT LINE ADJUSTMENT COAL 14-0026

BEING A PORTION OF LOT 8 AND 9 OF A MB 157
ALONG WITH PARCEL 1 OF 15 PM 15

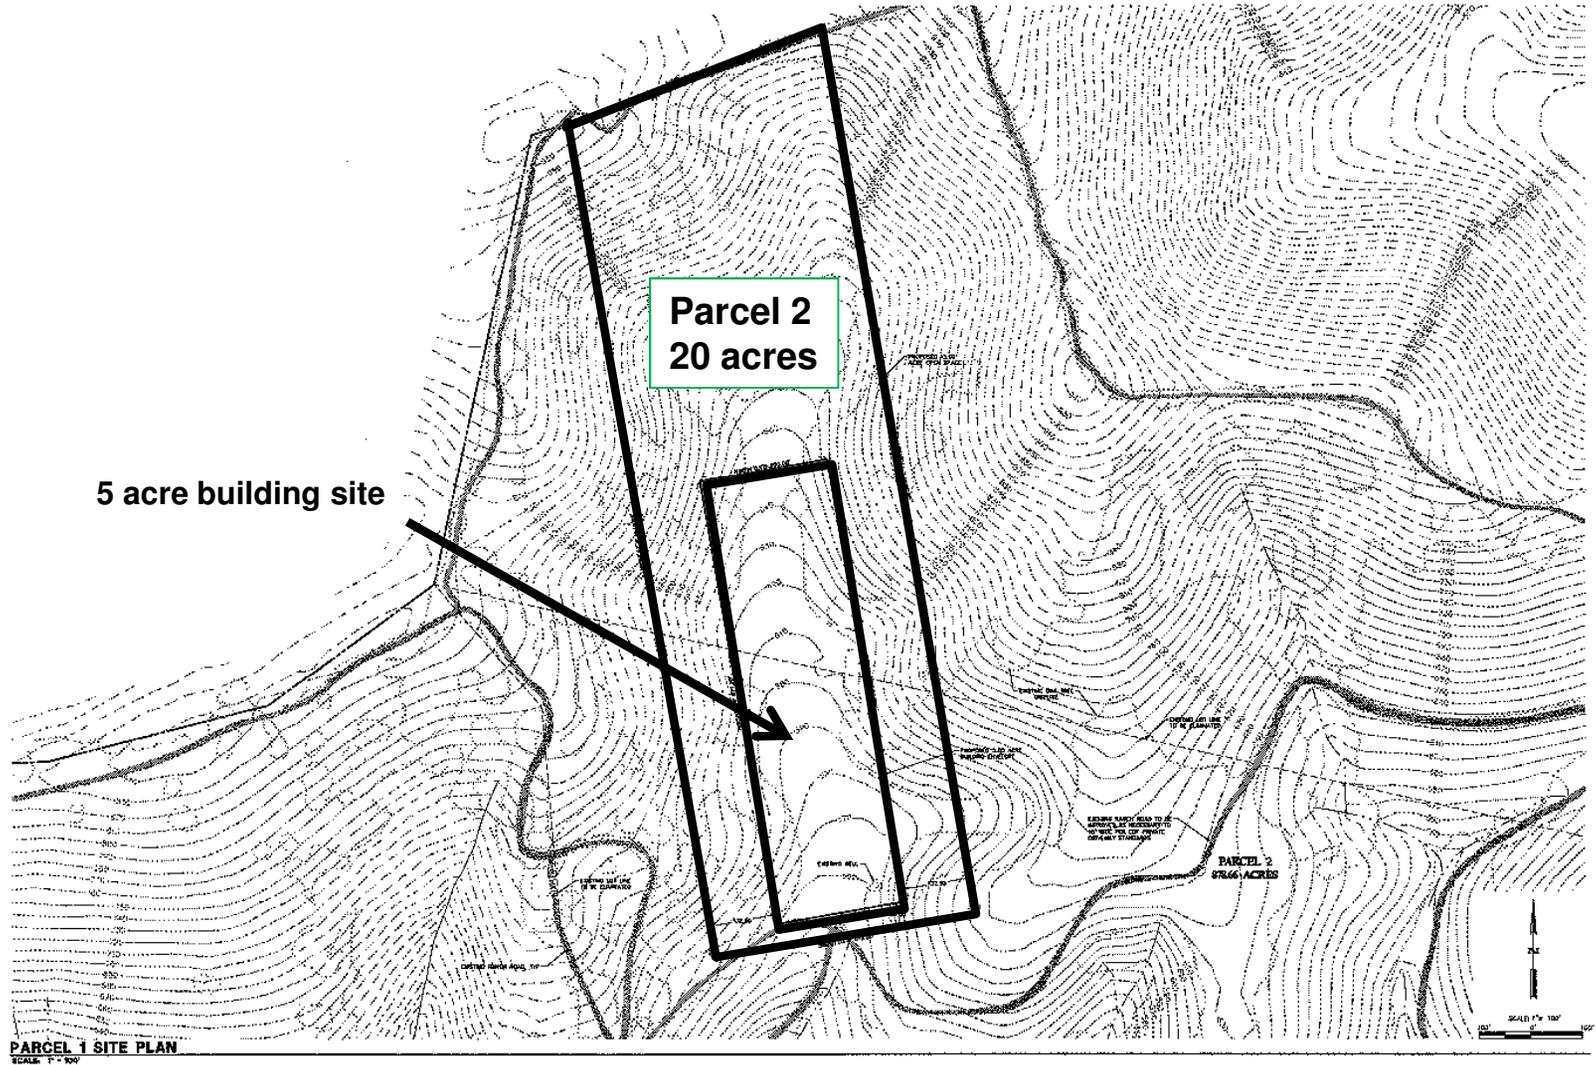

PROJECT

**PB Coastview LLC Lot Line Adjustment
COAL14-0026 – SUB2013-00055**



EXHIBIT

Site Plan