

Site

San Luis Obispo Department of Planning and Building and the County Assessor

PROJECT

PB Coastview LLC Lot Line Adjustment


PROJECT NO. GAL 44-0026 SUB 2043-00055



EXHIBIT

Vicinity - LUE Map

EXHIBIT

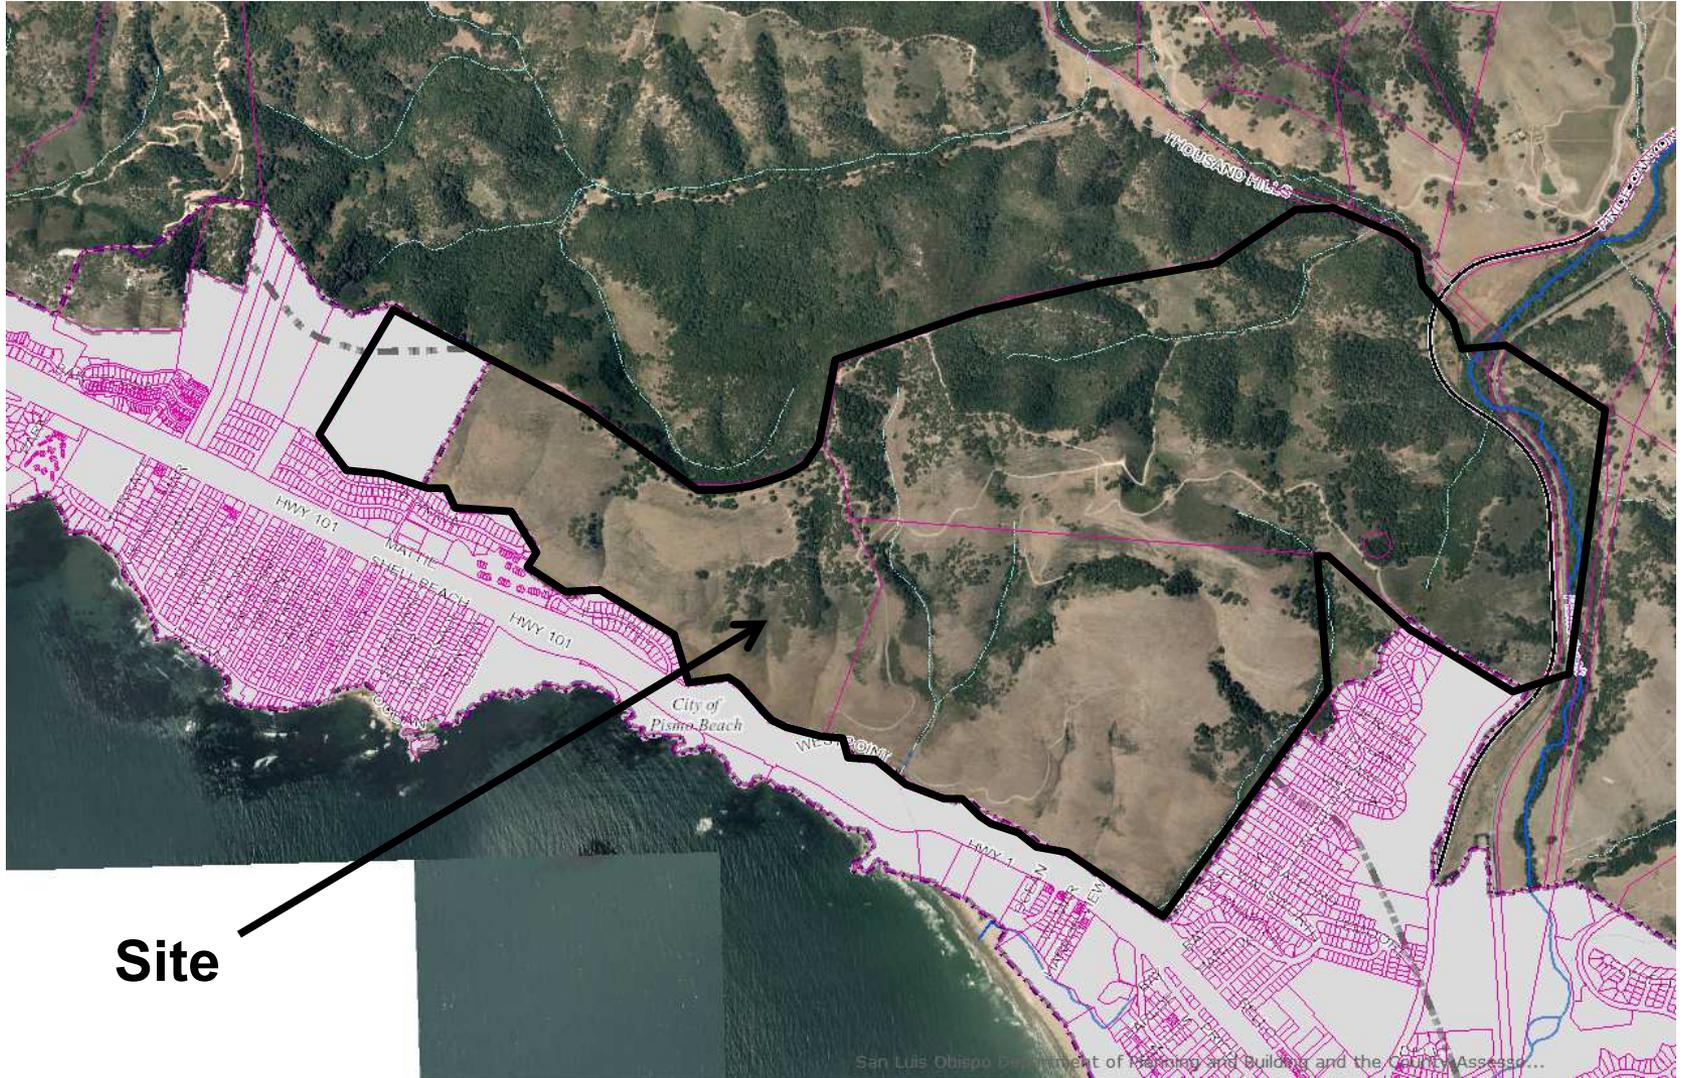

Site

San Luis Obispo Department of Building and Planning and the County Assessor...

PROJECT

PB Coastview LLC Lot Line Adjustment


PROJECT ID: GAL44-0026 SUB2043-00055



EXHIBIT

Aerial


EXHIBIT

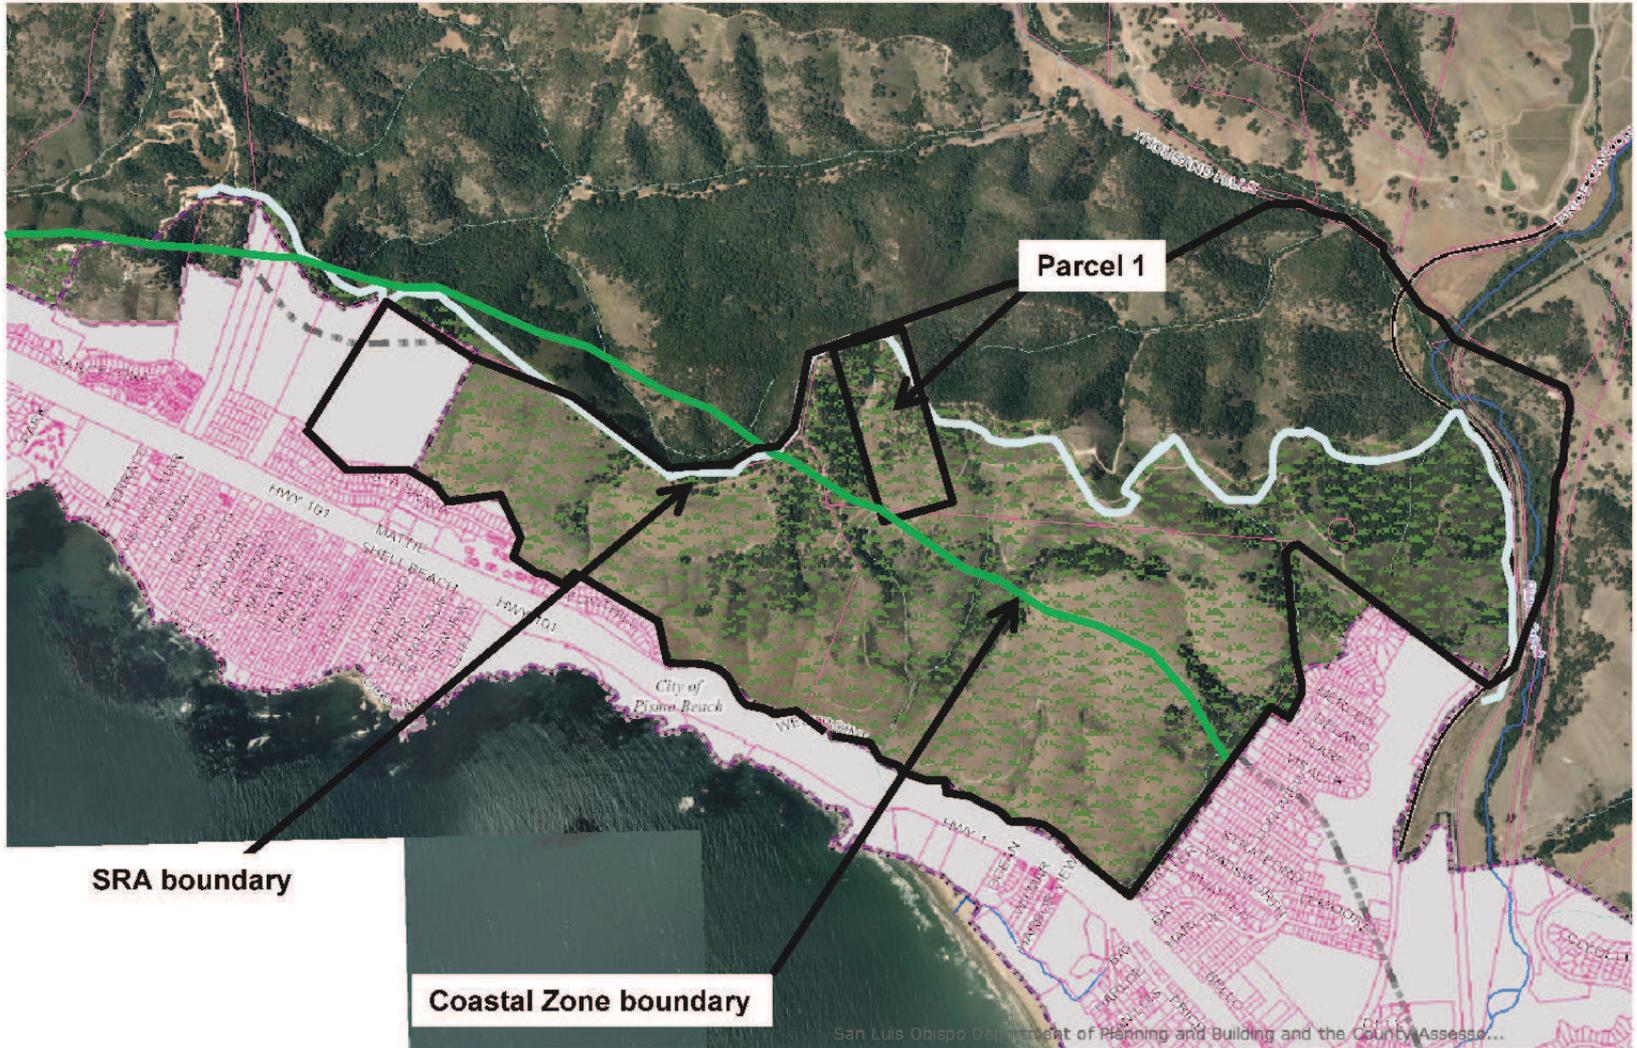

SRA boundary

Coastal Zone boundary



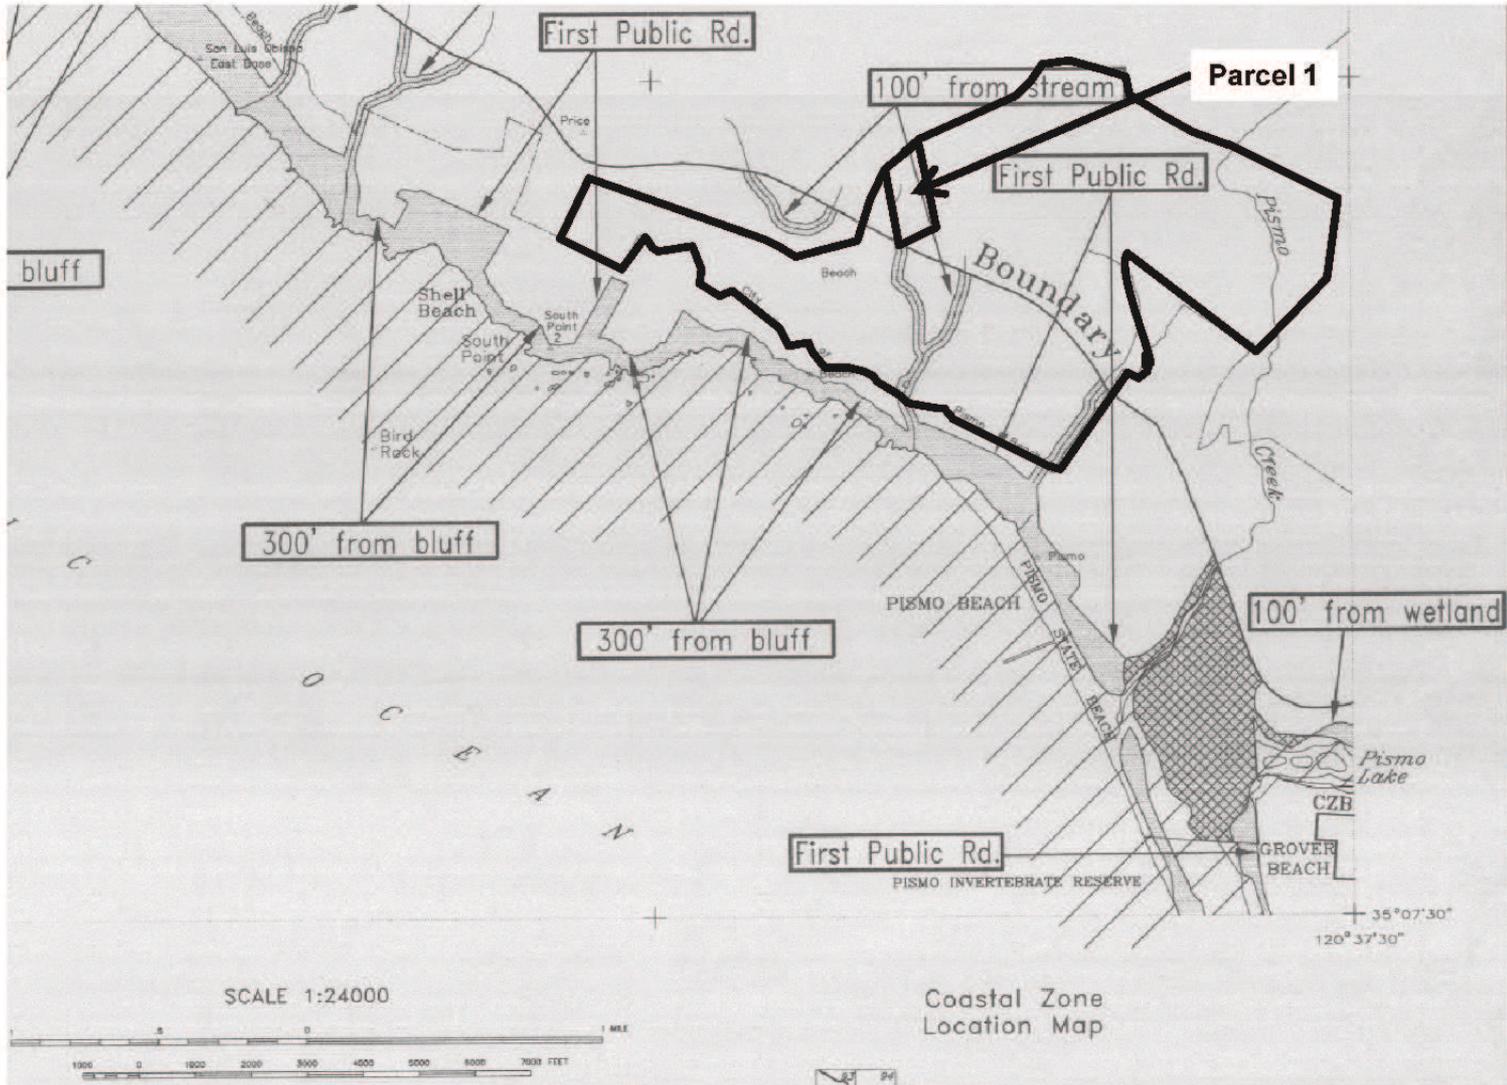

PROJECT
PB Coastview LLC Lot Line Adjustment
PROJECT C6AL44-0026 SUB2043-00055



EXHIBIT
Coastal Zone Boundary
EXHIBIT

LOT LINE ADJUSTMENT COAL 14-0026


BEING A PORTION OF LOT 8 AND 9 OF A MB 157
ALONG WITH PARCEL 1 OF 15 PM 15

Lot lines to be eliminated

**Parcel 1
20 acres**


5 acre building site

**Parcel 2
880 acres**

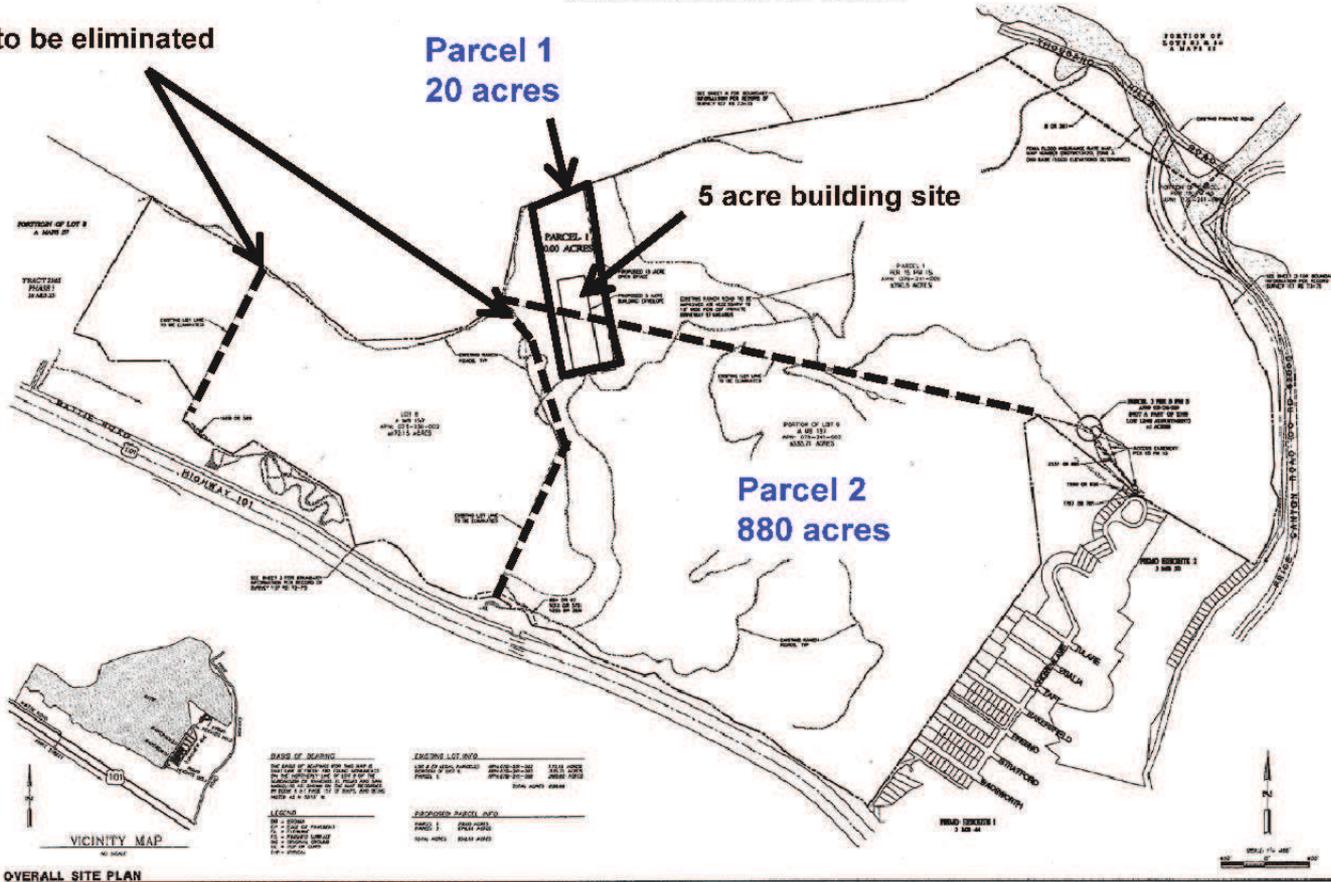

LOT LINE ADJUSTMENT COAL 14-0026

BEING A PORTION OF LOT 8 AND 9 OF A MB 157
ALONG WITH PARCEL 1 OF 15 PM 15

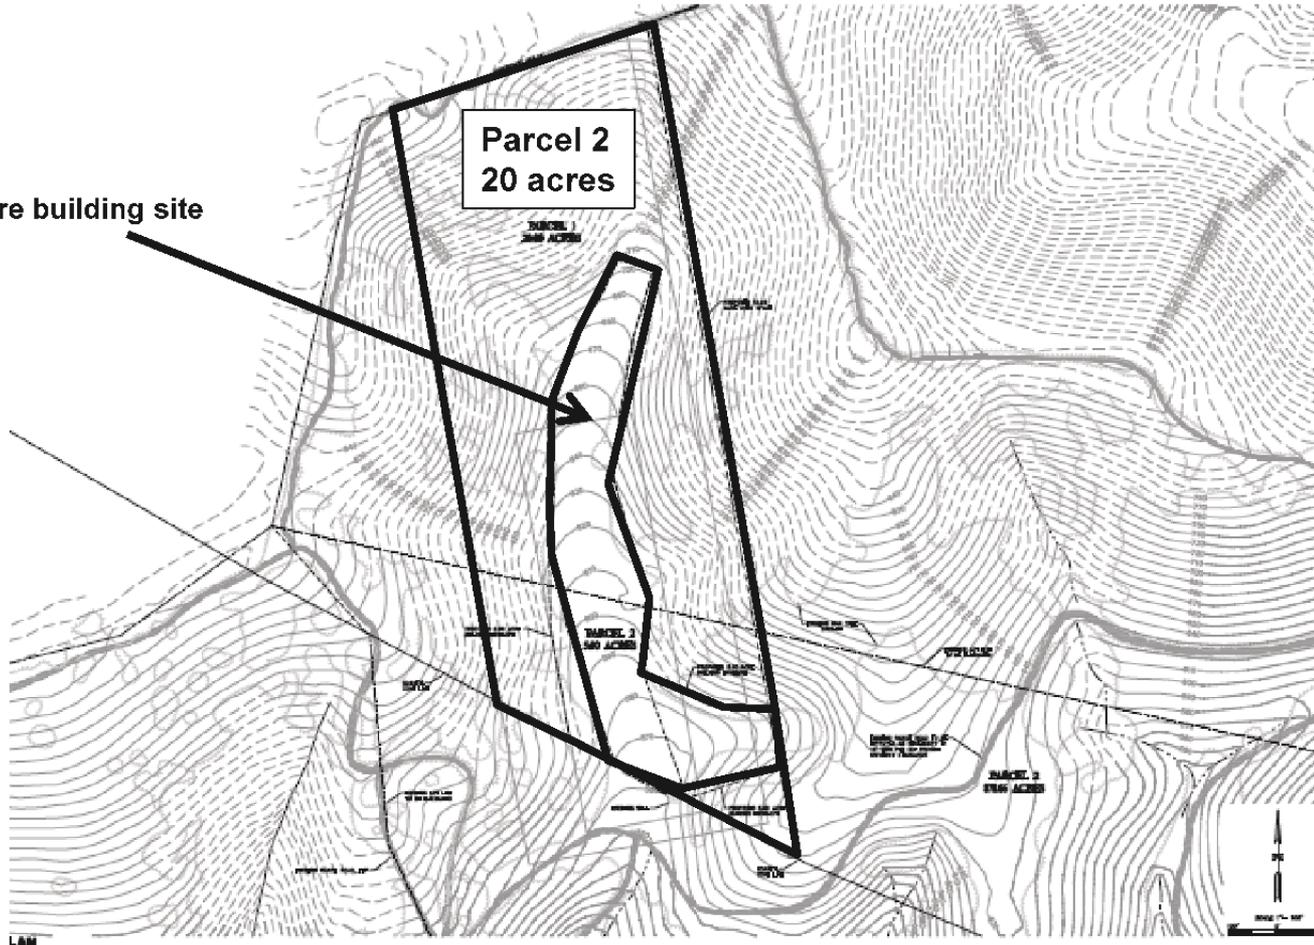

5 acre building site

Parcel 2
20 acres

Page 6 of 6

Attachment 5

