

**PROJECT**

Minor Use Permit/Coastal Development Permit  
Ehda / DRC2014-00048



**EXHIBIT**

Vicinity Map



**PROJECT**

Minor Use Permit/Coastal Development Permit  
Ehda / DRC2014-00048



**EXHIBIT**

Aerial Map




**PROJECT**

Minor Use Permit/Coastal Development Permit  
Ehda / DRC2014-00048



**EXHIBIT**


Land Use Category Map

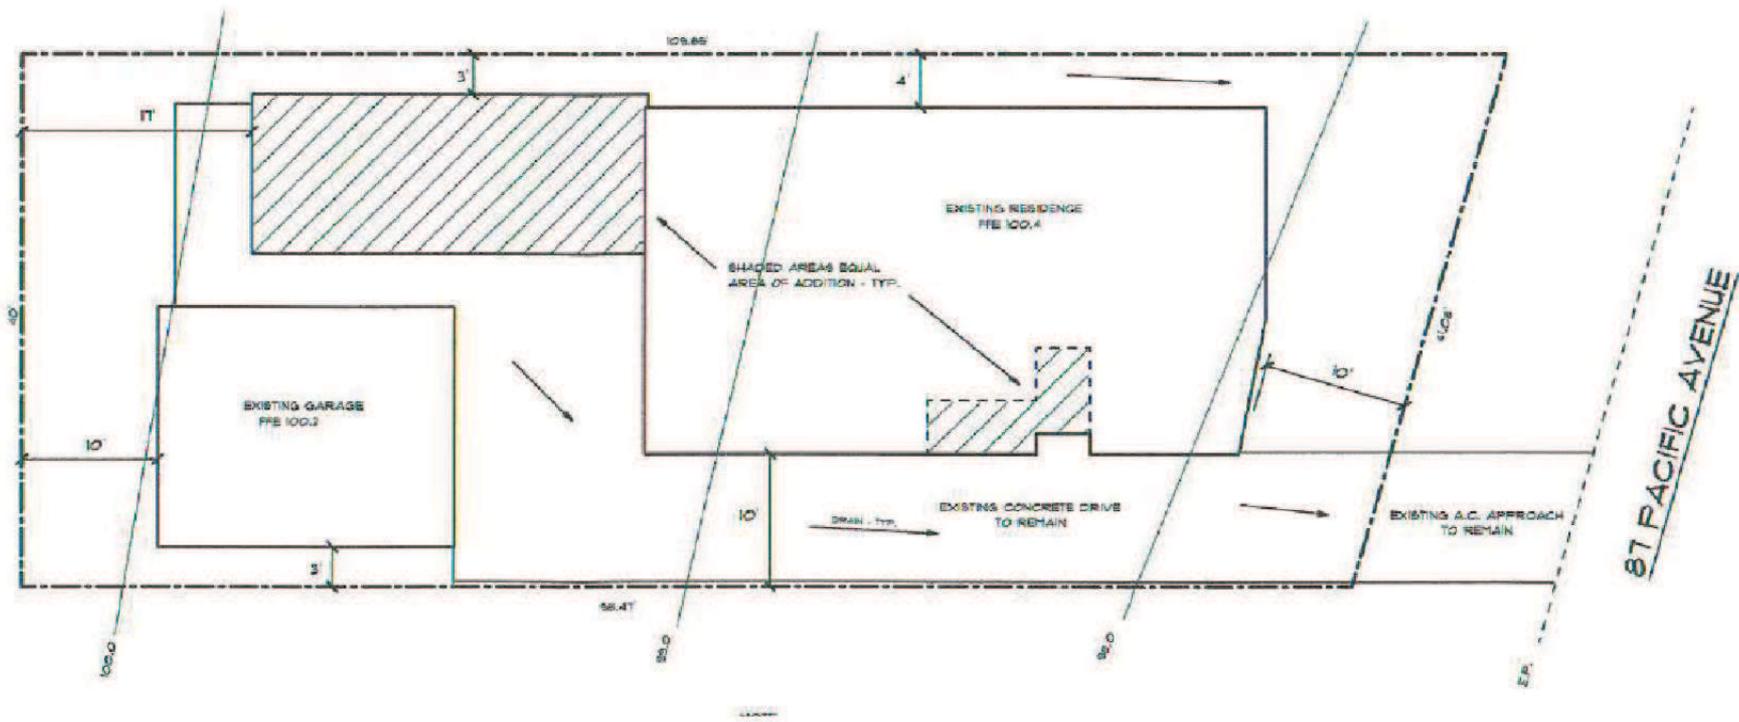

**PROJECT**  
Minor Use Permit/Coastal Development Permit  
Ehda / DRC2014-00048




**EXHIBIT**  
Site Plan

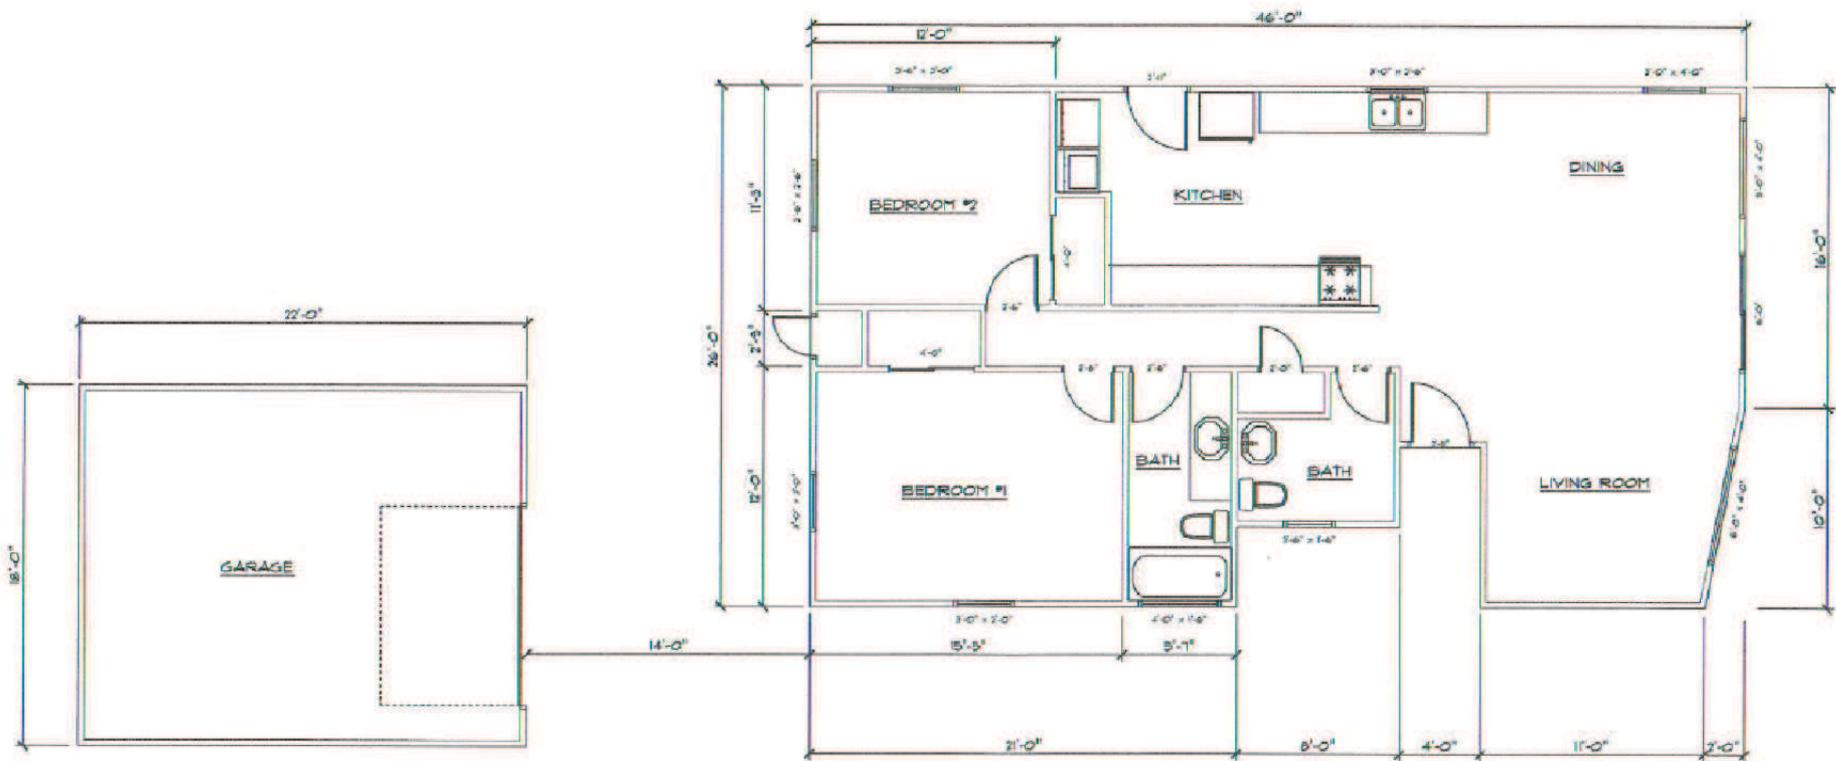

**PROJECT**  
Minor Use Permit/Coastal Development Permit  
Ehda / DRC2014-00048




**EXHIBIT**  
Existing Floor Plan

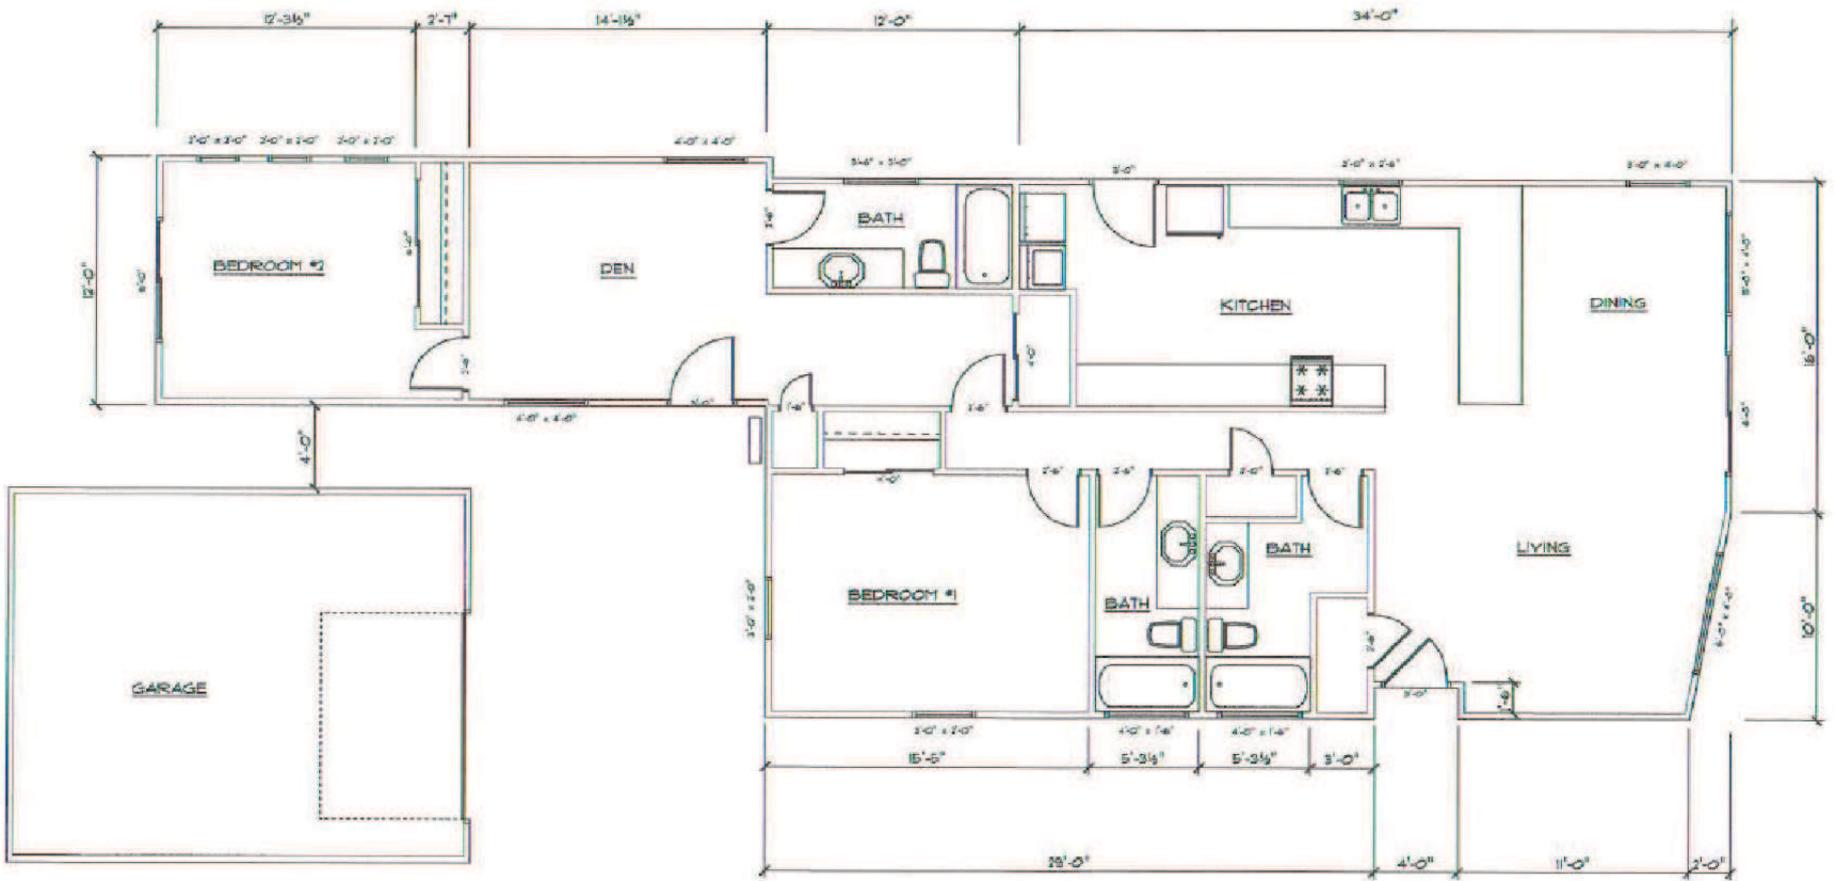

**PROJECT**  
Minor Use Permit/Coastal Development Permit  
Ehda / DRC2014-00048



**EXHIBIT**  
Proposed Floor Plan

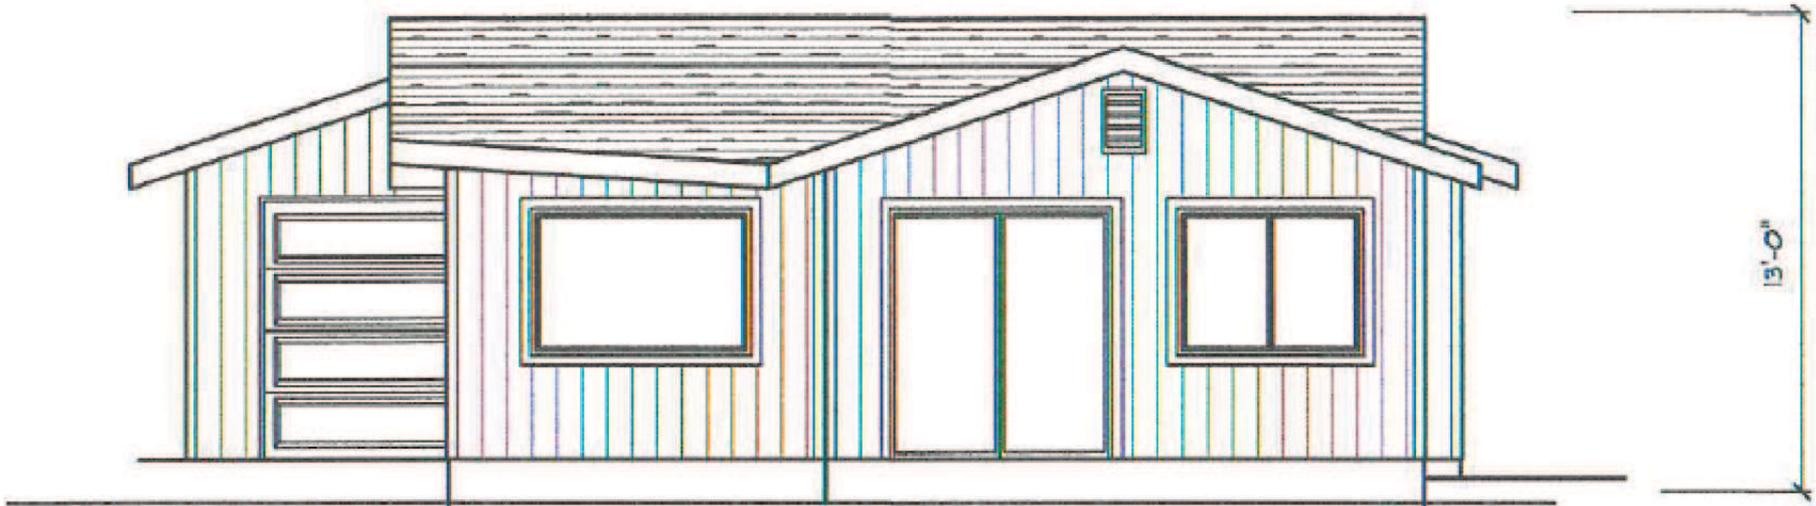


**PROJECT**

Minor Use Permit/Coastal Development Permit  
Ehda / DRC2014-00048



**EXHIBIT**

Proposed Front Elevation

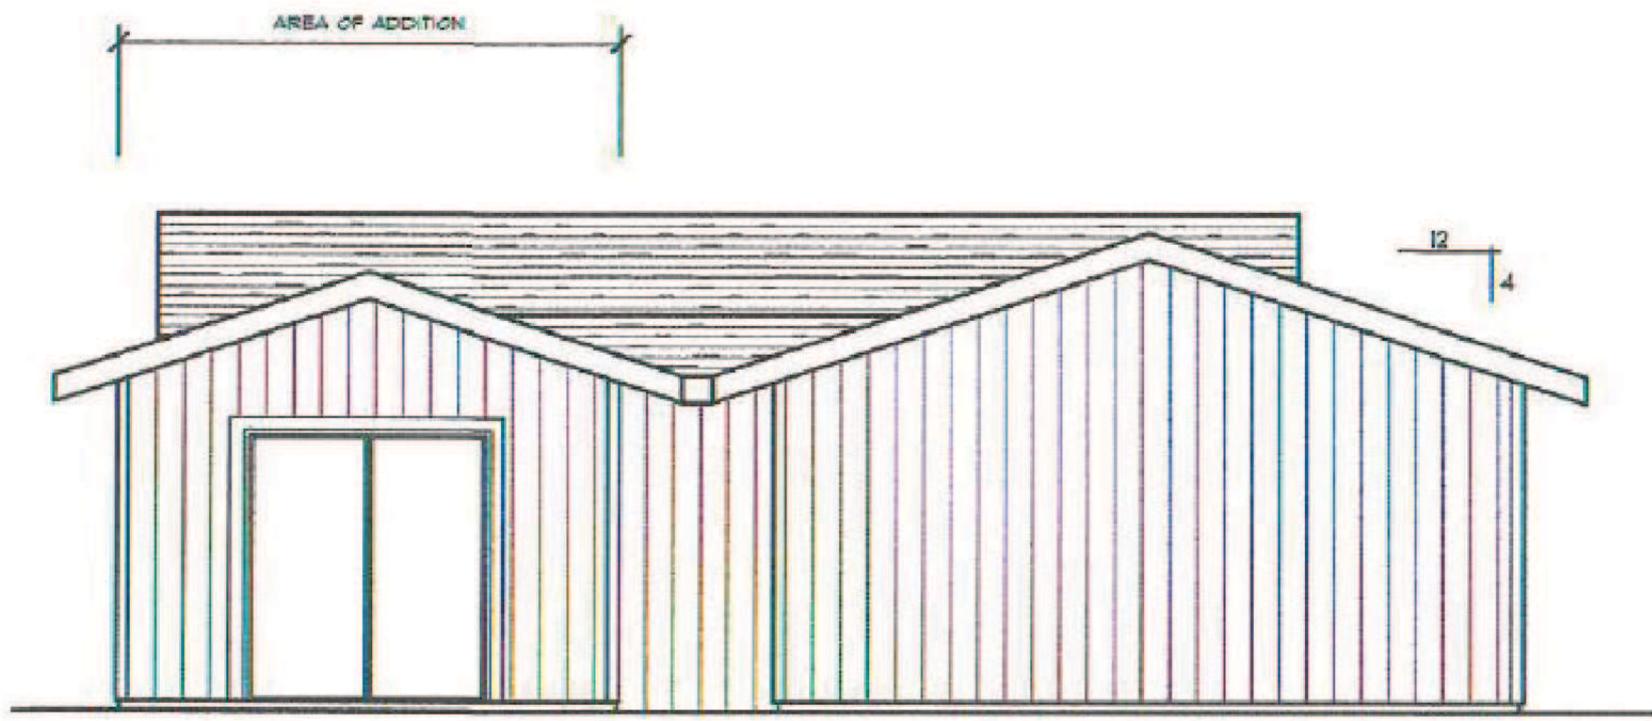


**PROJECT**

Minor Use Permit/Coastal Development Permit  
Ehda / DRC2014-00048



**EXHIBIT**

Proposed Rear Elevation

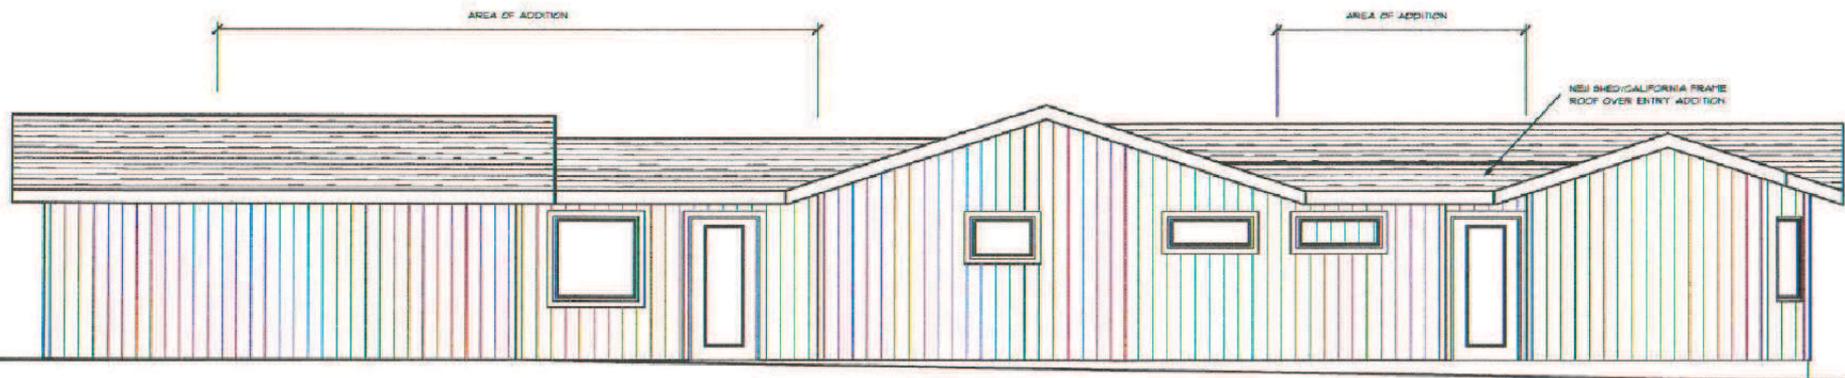


**PROJECT**

Minor Use Permit/Coastal Development Permit  
Ehda / DRC2014-00048



**EXHIBIT**

Proposed Left Elevation

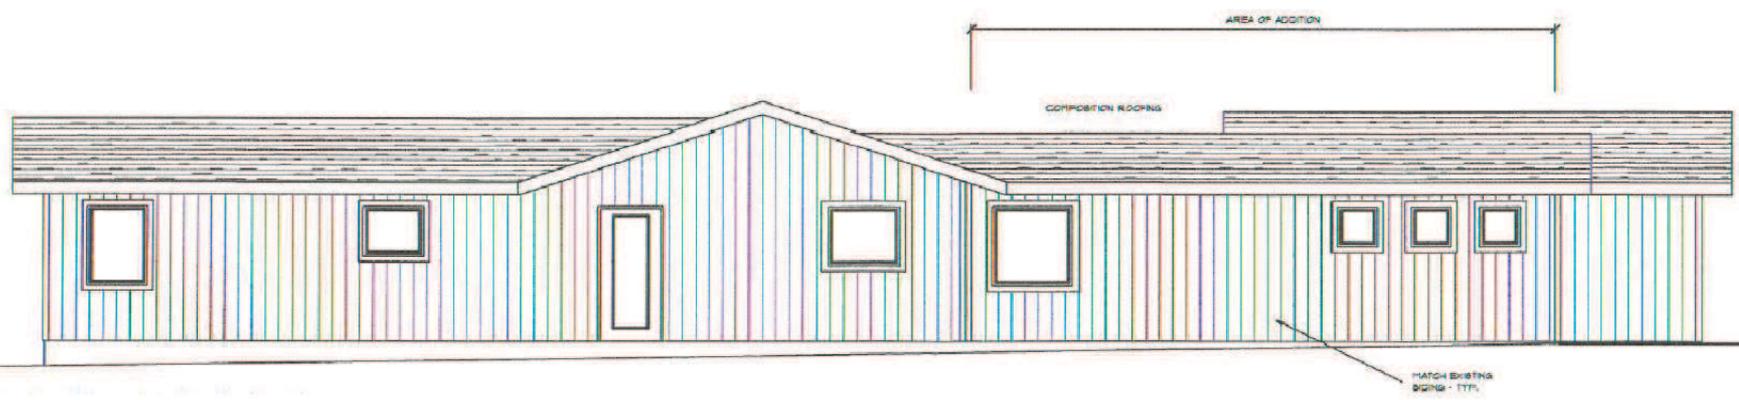

**PROJECT**

Minor Use Permit/Coastal Development Permit  
Ehda / DRC2014-00048



**EXHIBIT**

Proposed Right Elevation