


PROJECT
 Minor Use Permit / Coastal Development Permit
 Longworth / DRC2013-00107



EXHIBIT
 Vicinity Map


San Luis Obispo Department of Planning and Building and the County Assessor...

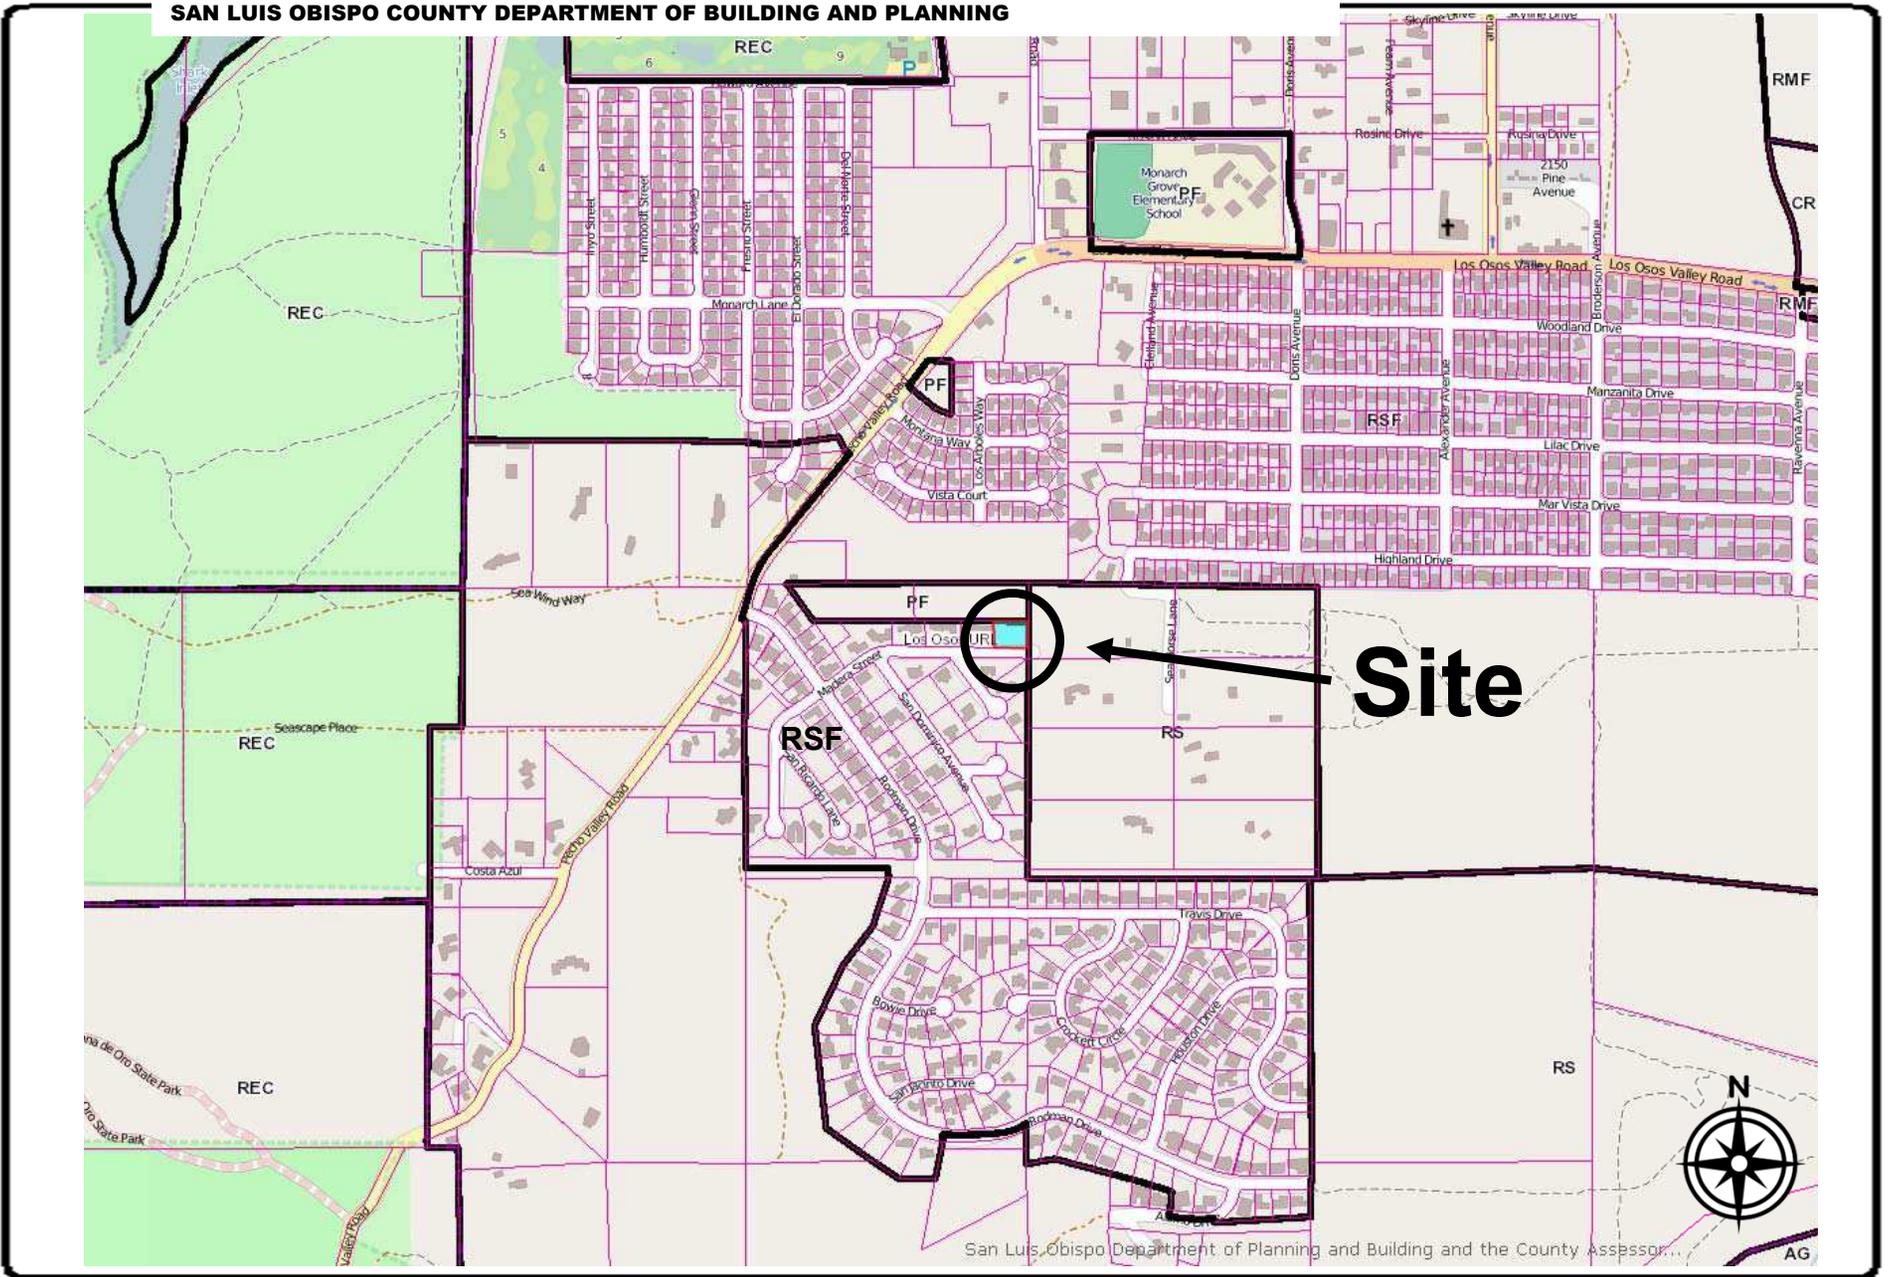


PROJECT
 Minor Use Permit / Coastal Development Permit
 Longworth / DRC2013-00107



EXHIBIT
 Land Use Category Map

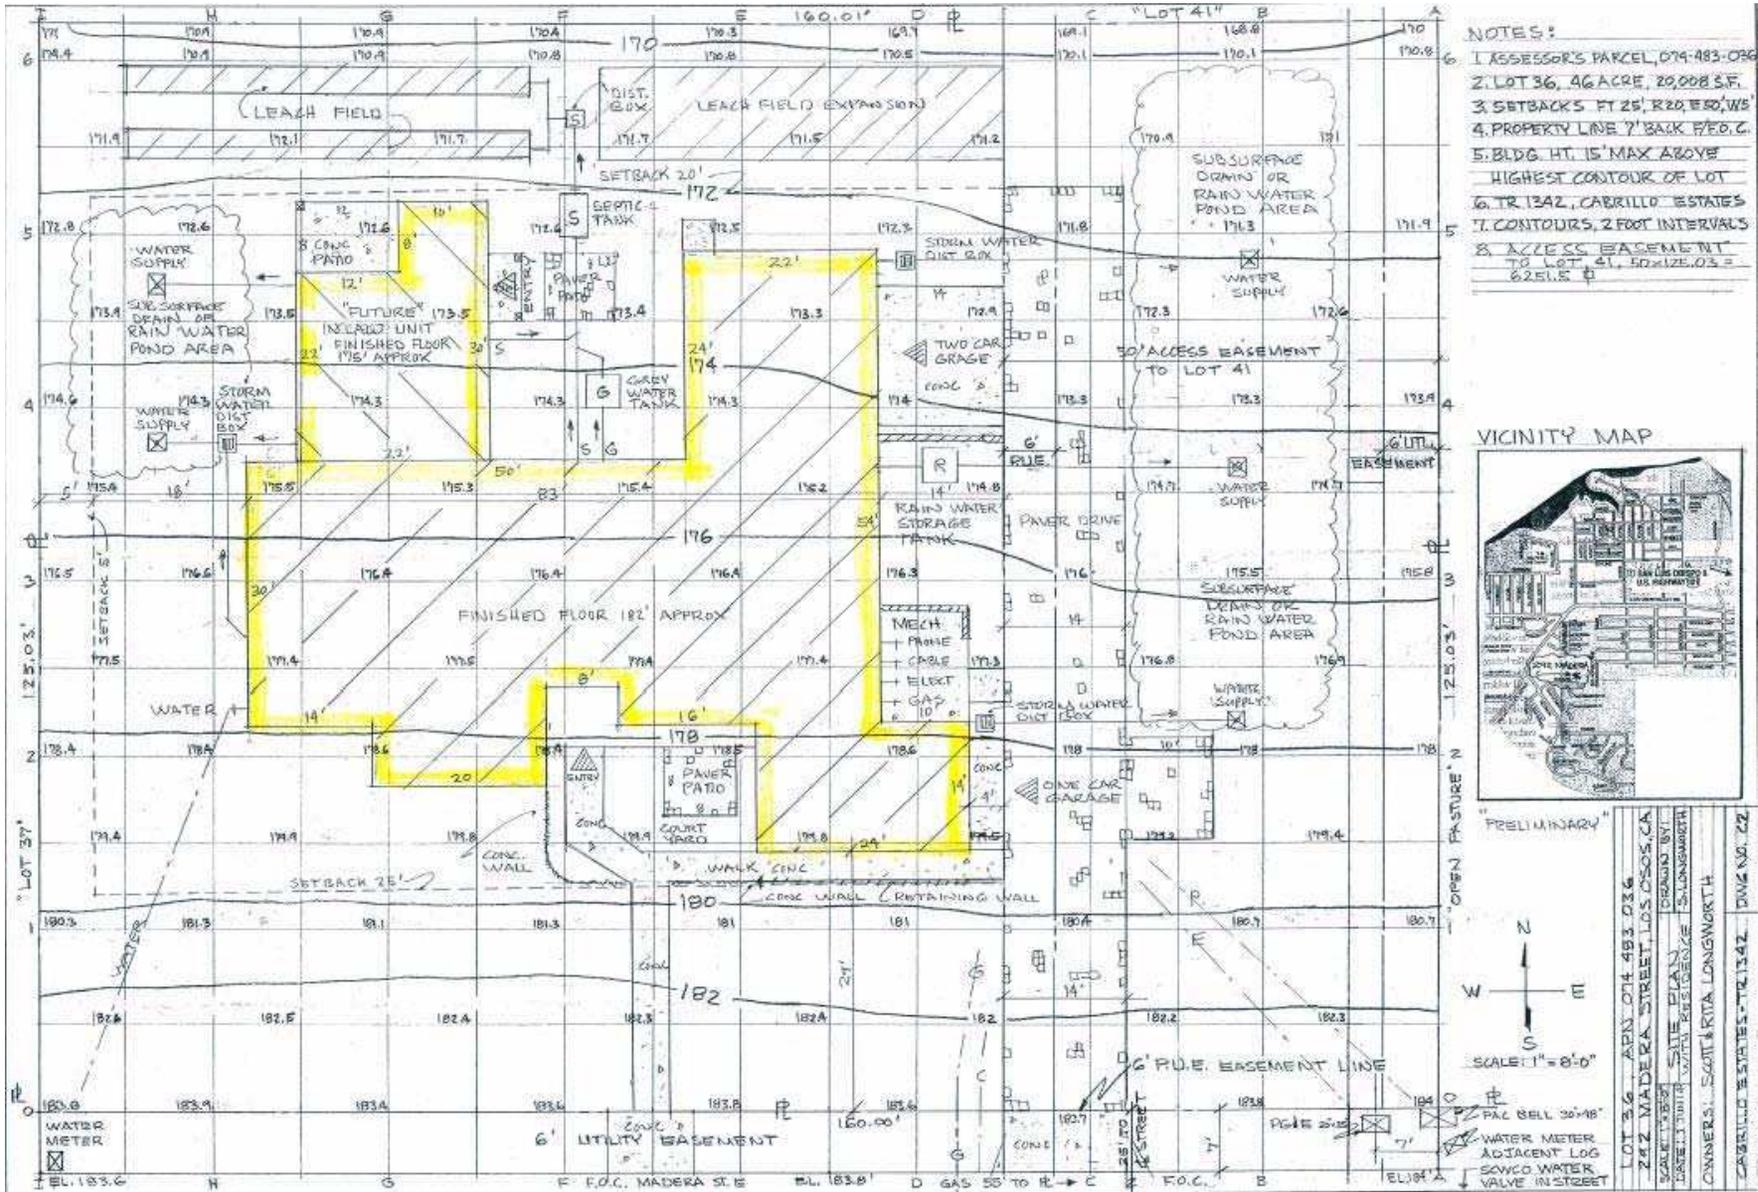

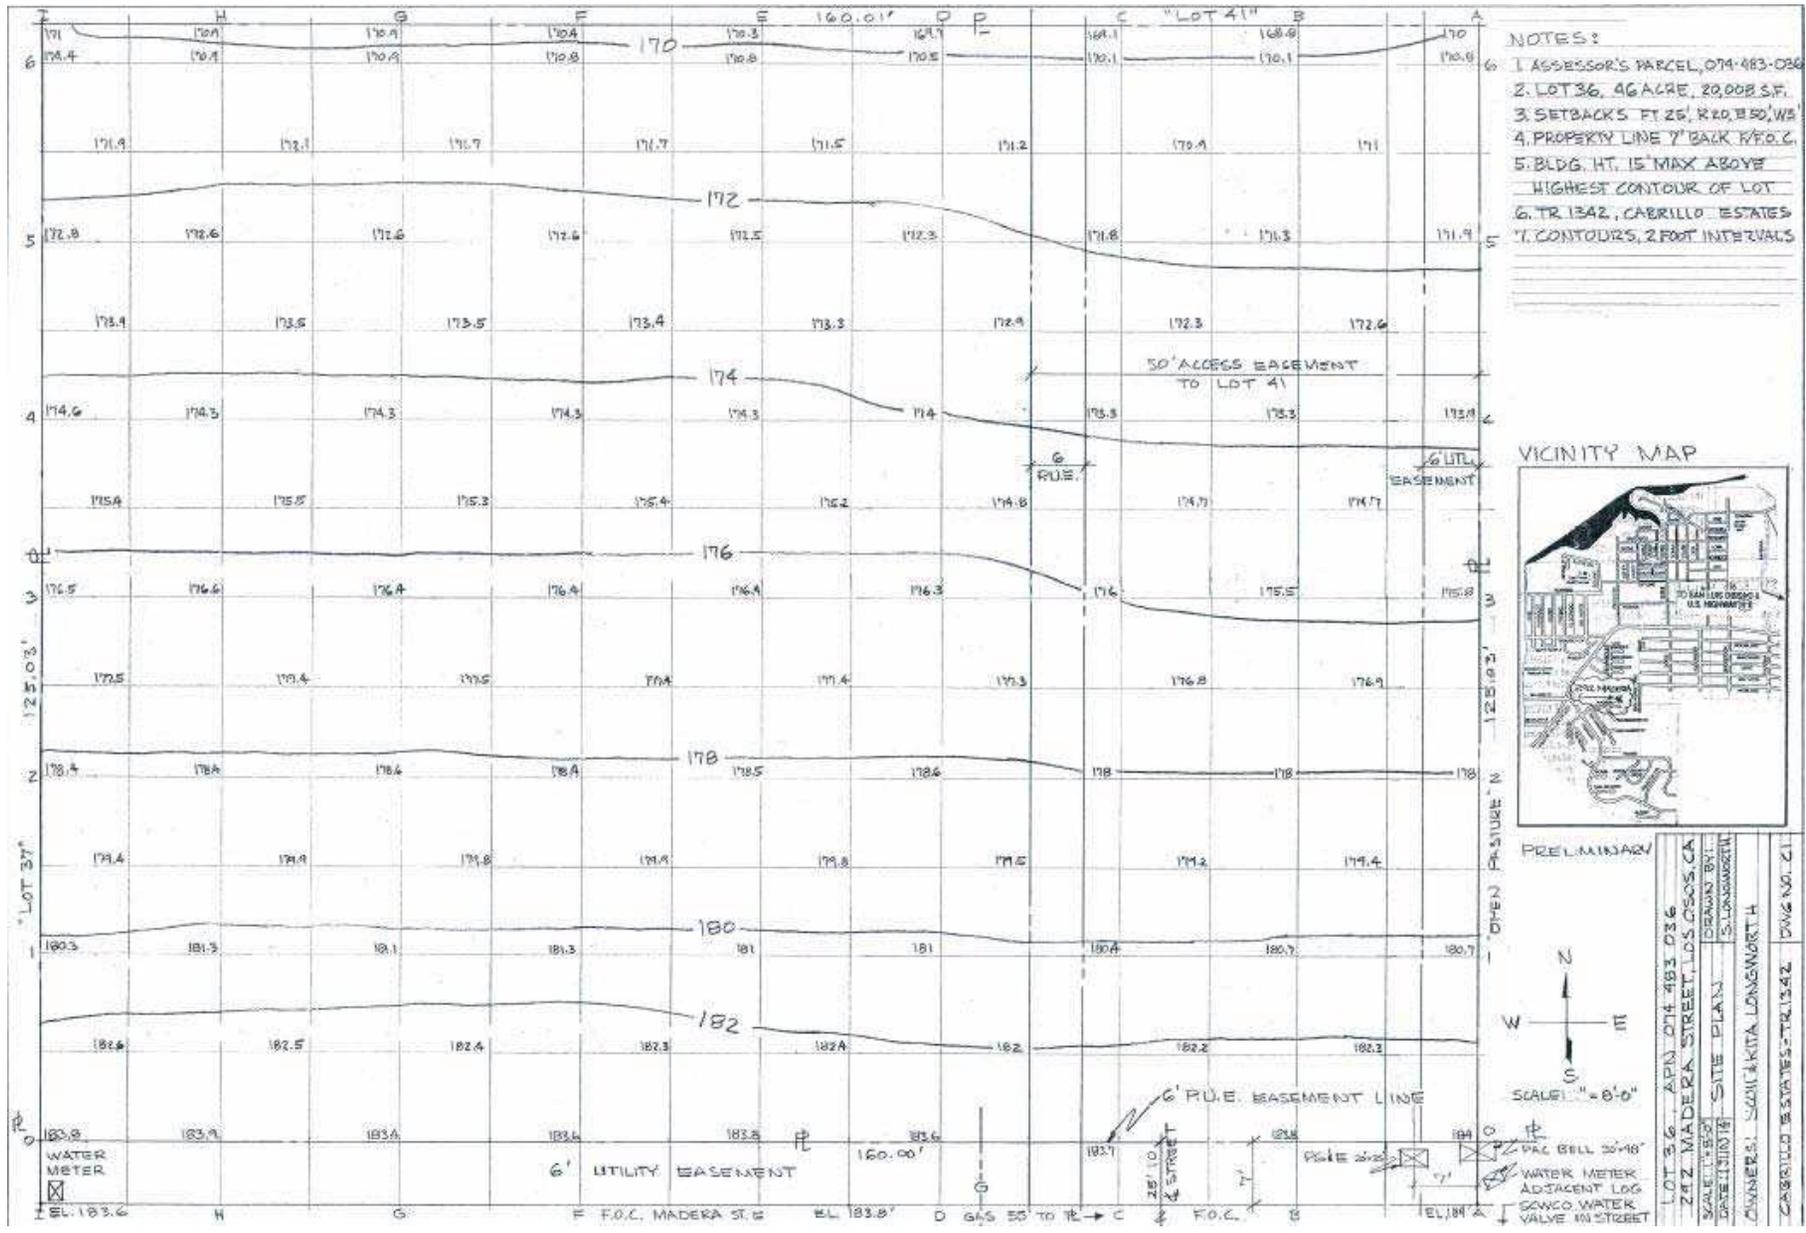

Page 5 of 12

ATTACHMENT 3

PROJECT
 Minor Use Permit / Coastal Development Permit
 Longworth / DRC2013-00107



EXHIBIT
 Topographic Map



PROJECT

Minor Use Permit / Coastal Development Permit
Longworth / DRC2013-00107



EXHIBIT


Exterior Elevations – South and East



PROJECT
Minor Use Permit / Coastal Development Permit
Longworth / DRC2013-00107



EXHIBIT
Exterior Elevations – North and West

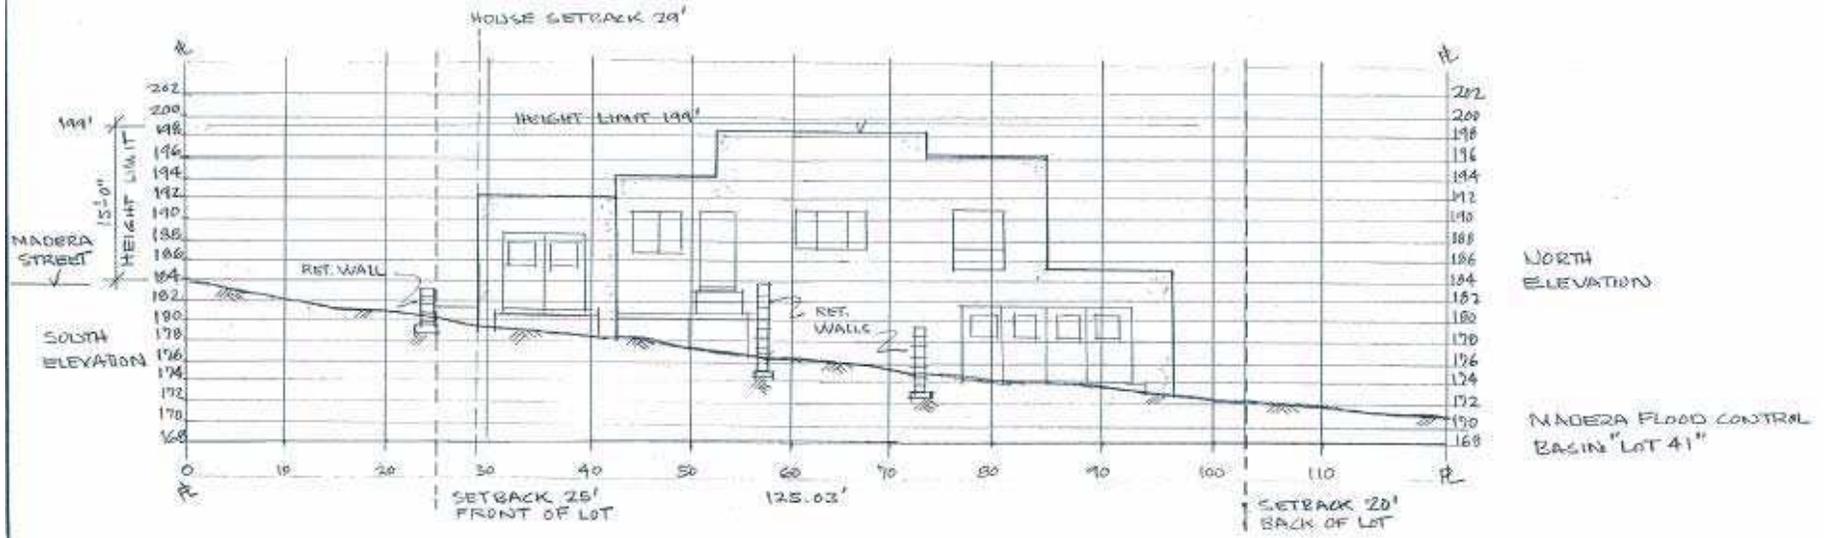

Property Section
East View


PROJECT

Minor Use Permit / Coastal Development Permit
Longworth / DRC2013-00107



EXHIBIT

Property Section

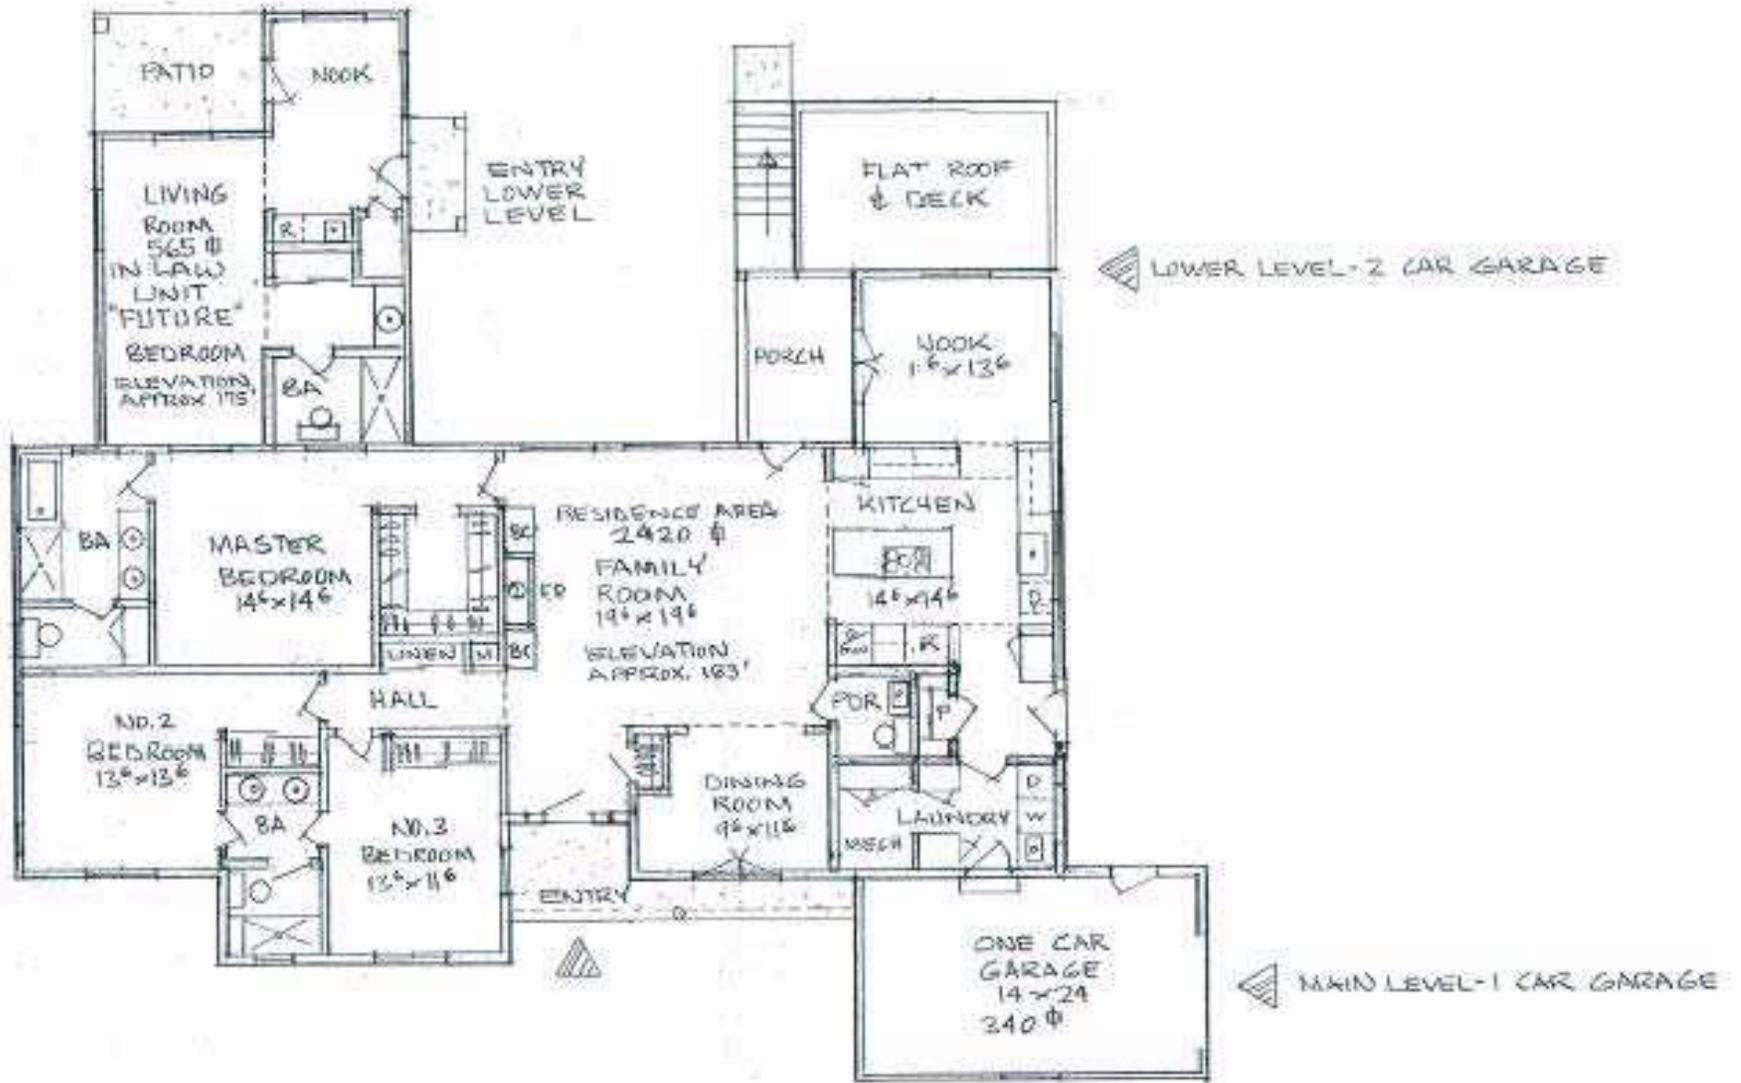


PROJECT
 Minor Use Permit / Coastal Development Permit
 Longworth / DRC2013-00107



EXHIBIT
 Floor Plan - Main Level

NOTES
IN LAW UNIT "FUTURE"
SEE DWG A-1
FOR FLOOR PLAN

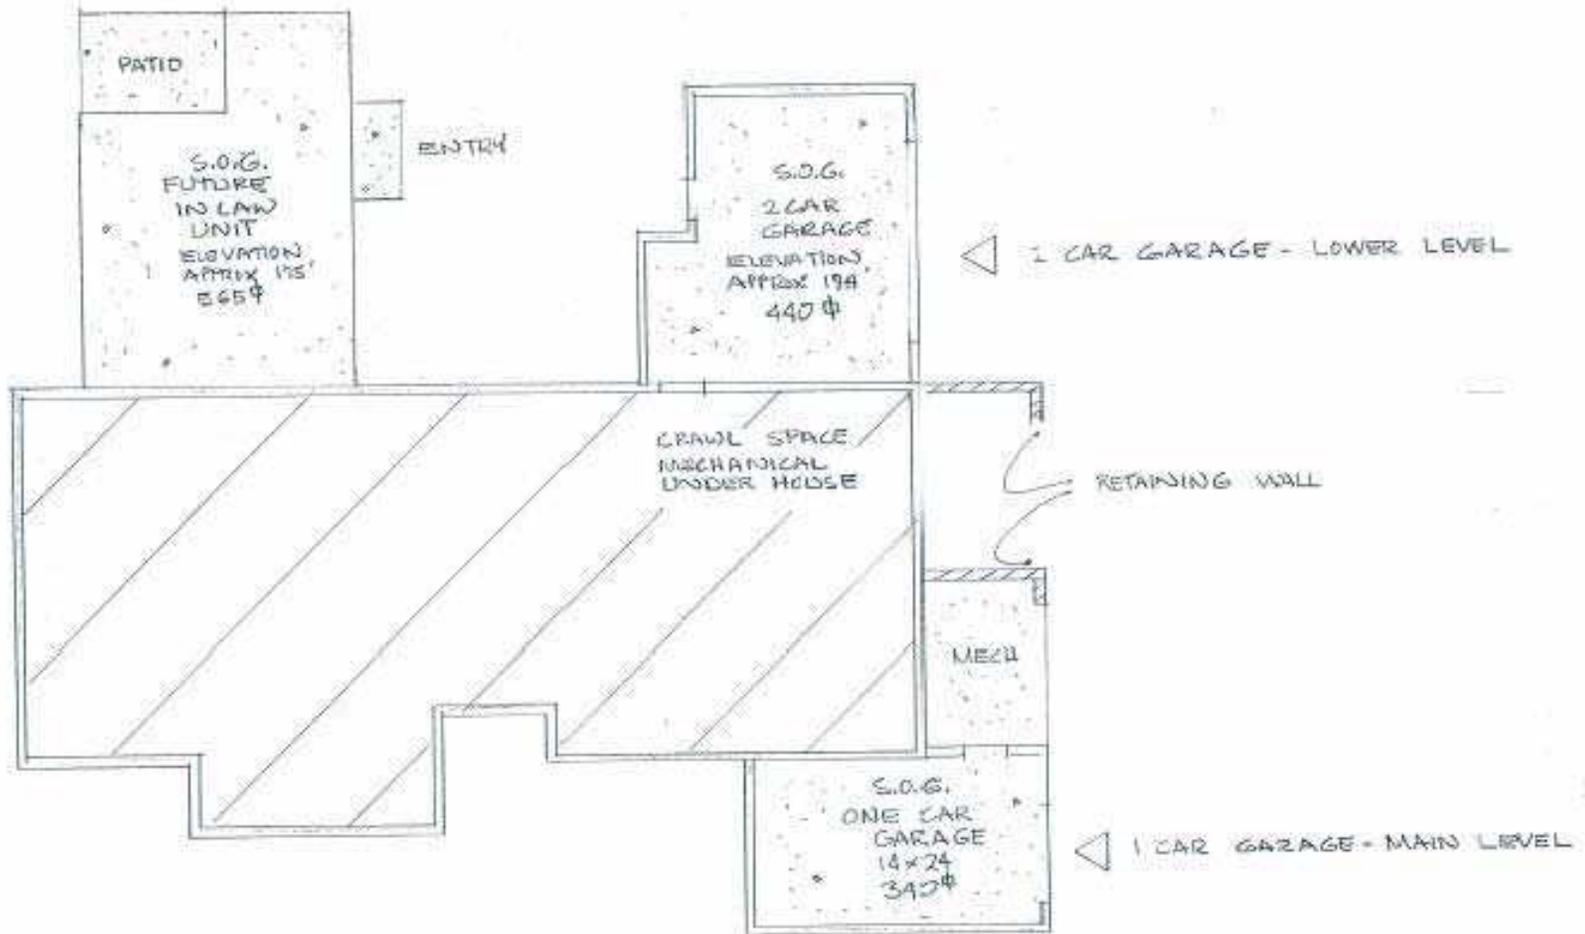


PROJECT

Minor Use Permit / Coastal Development Permit
Longworth / DRC2013-00107



EXHIBIT

Floor Plan - Lower Level

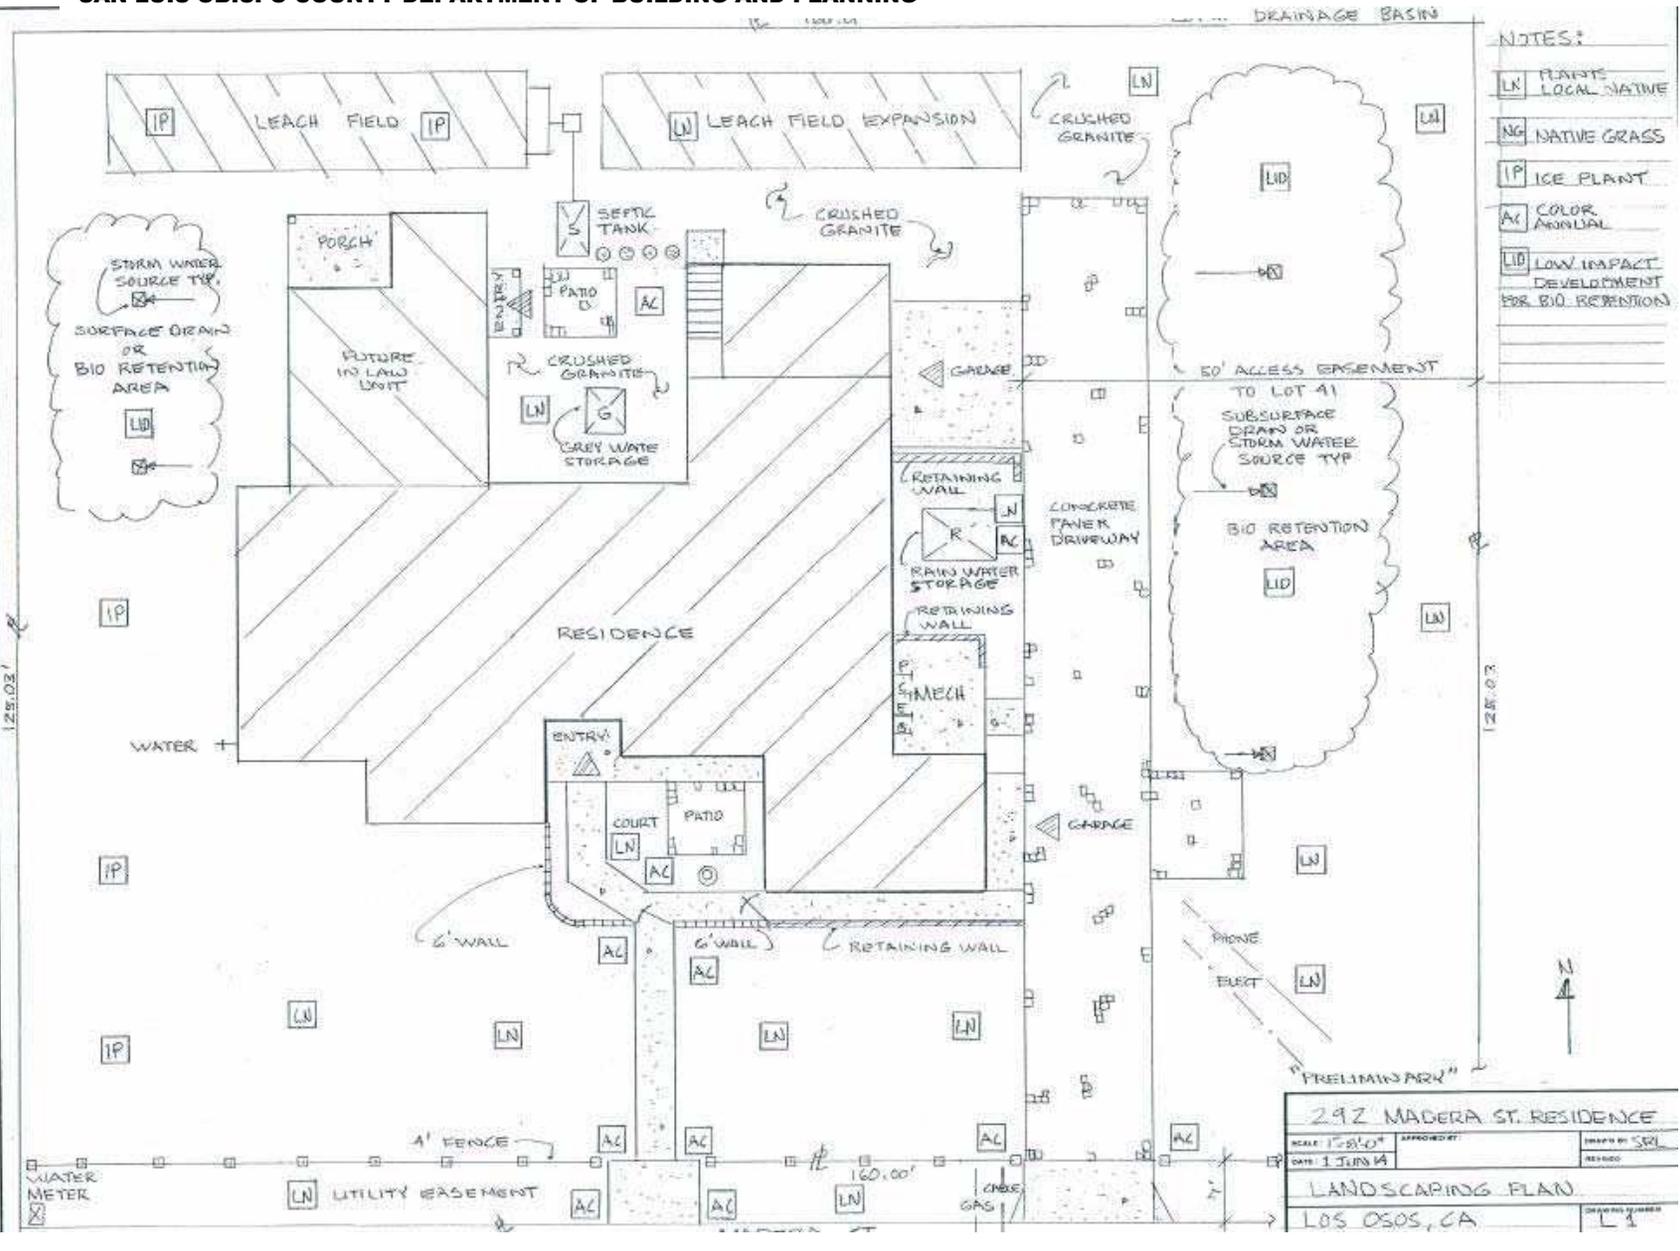

- NOTES:
- LN PLANTS LOCAL NATIVE
 - NG NATIVE GRASS
 - IP ICE PLANT
 - AC COLOR ANNUAL
 - LID LOW IMPACT DEVELOPMENT FOR BIO-RETENTION

Page 12 of 12

ATTACHMENT 3

PROJECT
 Minor Use Permit / Coastal Development Permit
 Longworth / DRC2013-00107



EXHIBIT
 Landscaping Plan