

# PARCEL MAP CO 07-0076

BEING A SUBDIVISION OF LOT 99 OF TRACT MAP 2423,  
AS FILED IN BOOK 21, PAGES 3 THRU 10 OF MAPS, AND AS PER  
CERTIFICATE OF CORRECTION RECORDED MAY 31, 2005 AS  
INSTRUMENT NO. 2005-044183 OF OFFICIAL RECORDS,  
IN THE OFFICE OF THE COUNTY RECORDER,  
COUNTY OF SAN LUIS OBISPO,  
STATE OF CALIFORNIA.



## VICINITY MAP


NO SCALE

TWIN CITIES SURVEYING INC.  
TEMPLETON, CALIFORNIA

JN 07052

# PARCEL MAP CO 07-0076

BEING A SUBDIVISION OF LOT 99 OF TRACT MAP 2423,  
AS FILED IN BOOK 21, PAGES 3 THRU 10 OF MAPS, AND AS PER  
CERTIFICATE OF CORRECTION RECORDED MAY 31, 2005 AS INSTRUMENT NO.  
2005-044183 OF OFFICIAL RECORDS,  
IN THE OFFICE OF THE COUNTY RECORDER,  
COUNTY OF SAN LUIS OBISPO,  
STATE OF CALIFORNIA.

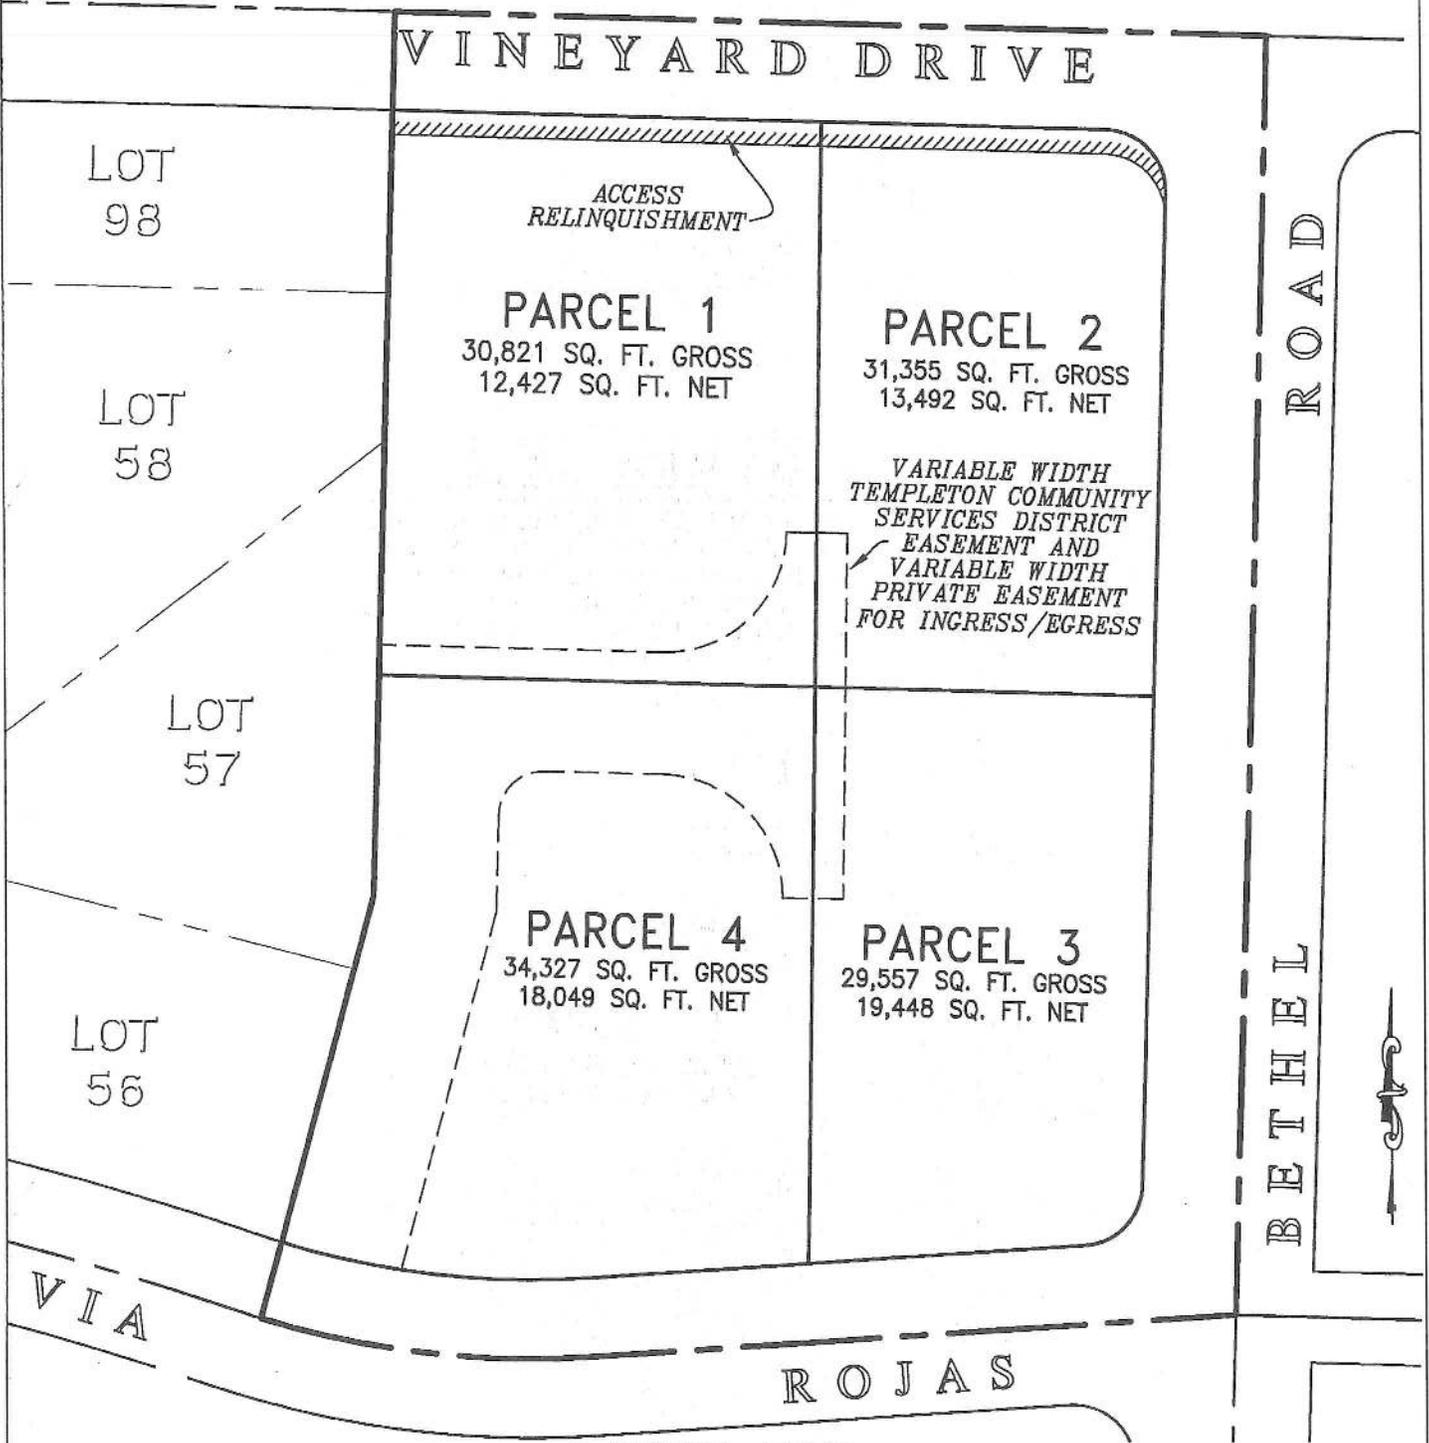

## LAYOUT MAP

1"=60 FT.

TWIN CITIES SURVEYING INC.  
TEMPLETON, CALIFORNIA JN 07052