


PARCEL MAP COAL 14-0056

A LOT LINE ADJUSTMENT BETWEEN
LOTS 121 & 122 OF TRACT 4
IN THE COUNTY OF SAN LUIS OBISPO, STATE OF CALIFORNIA.

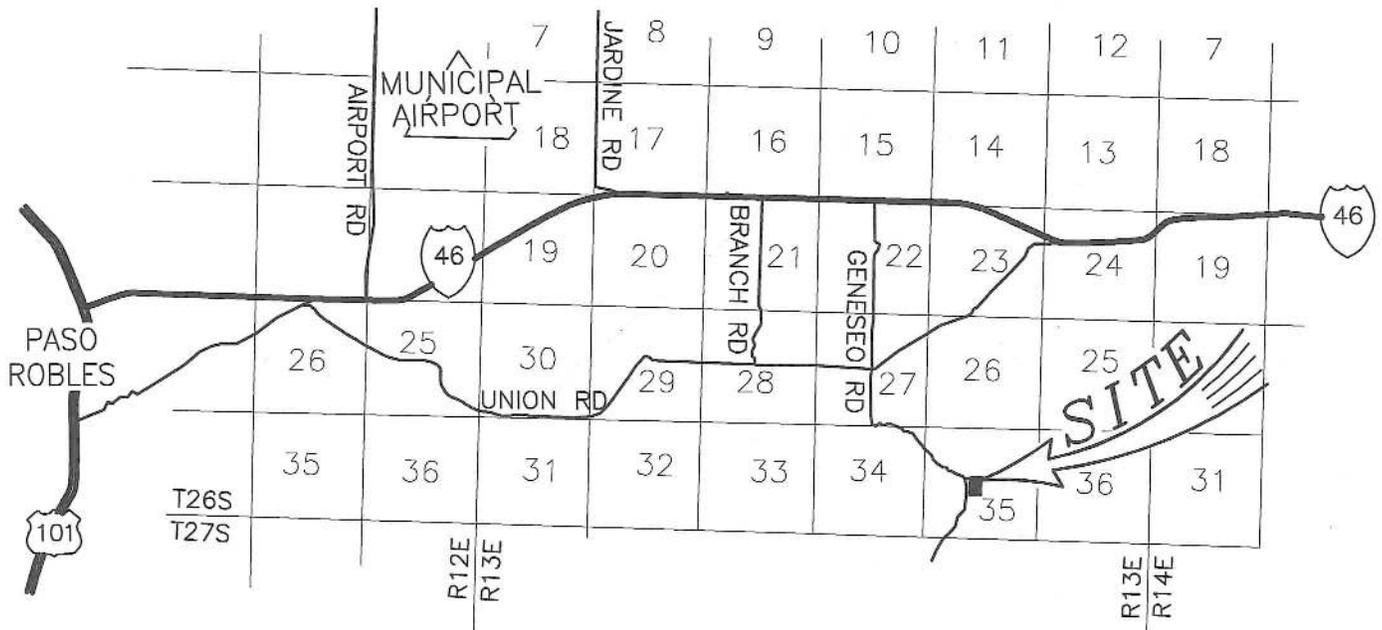

VICINITY MAP

(NO SCALE)




TWIN CITIES SURVEYING INC.
TEMPLETON, CALIFORNIA

JN 14050

PARCEL MAP COAL 14-0056

A LOT LINE ADJUSTMENT BETWEEN
LOTS 121 & 122 OF TRACT 4
IN THE COUNTY OF SAN LUIS OBISPO, STATE OF CALIFORNIA.

ORIGINAL CONFIGURATION (PRE-ADJUSTMENT)

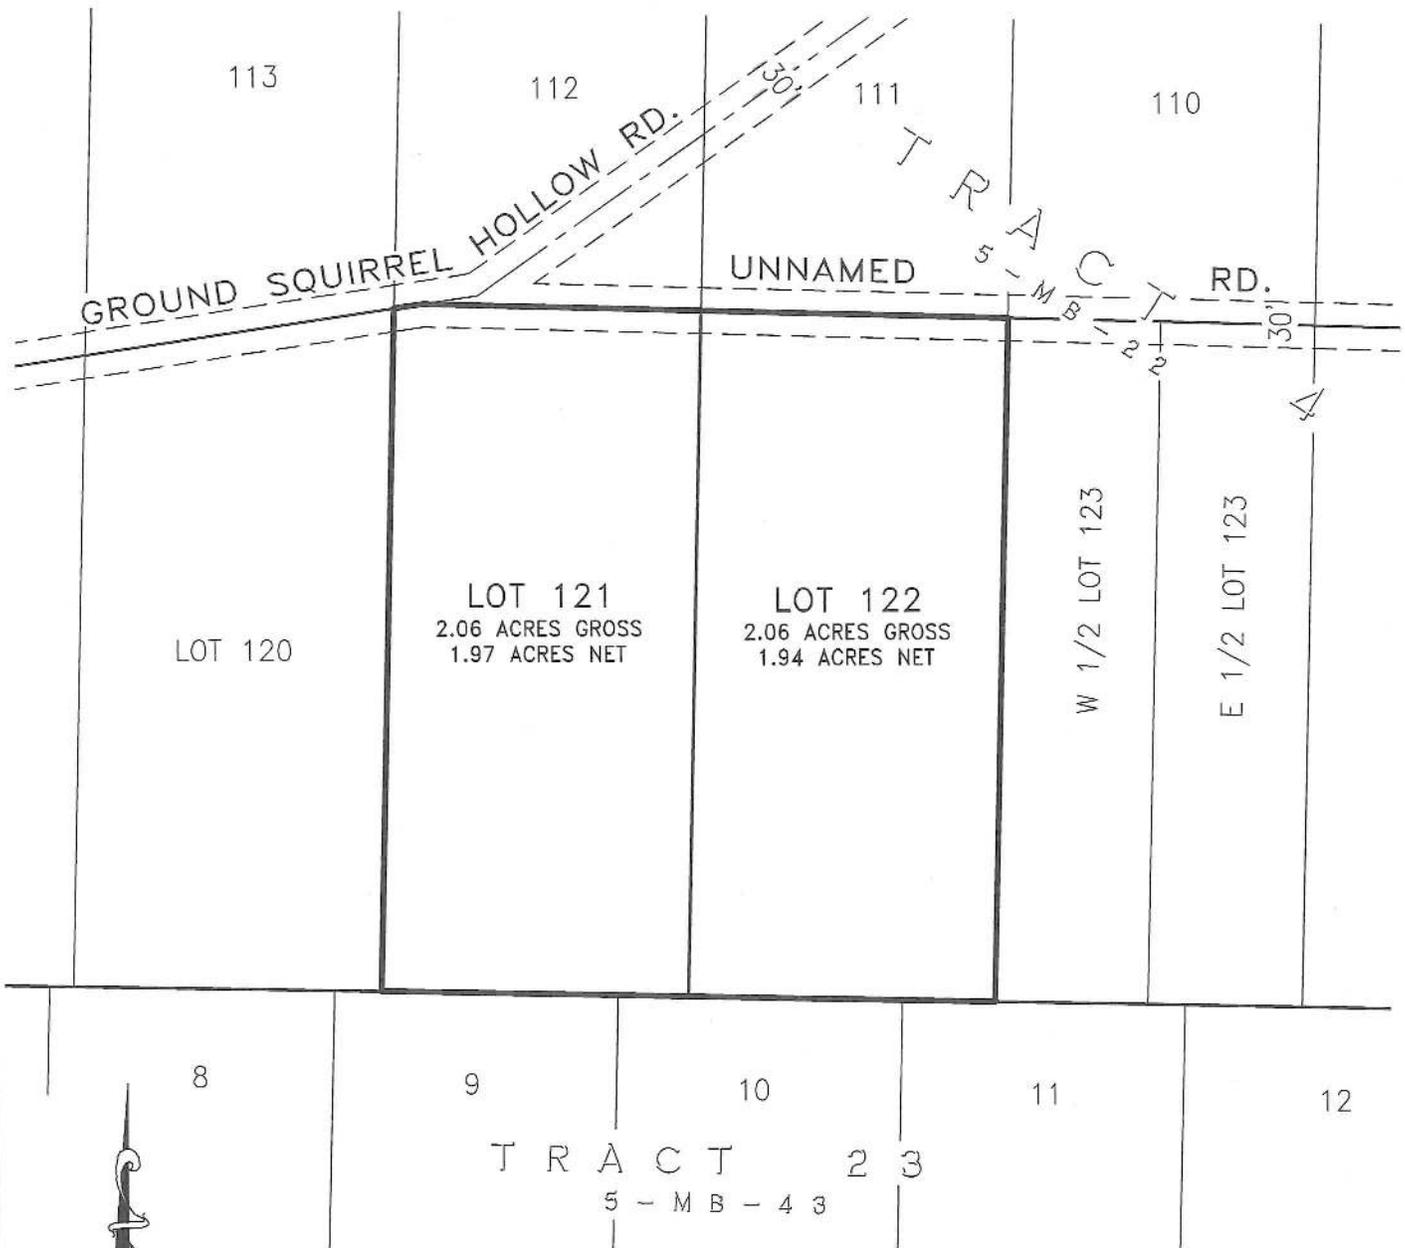


LOT 121
2.06 ACRES GROSS
1.97 ACRES NET

LOT 122
2.06 ACRES GROSS
1.94 ACRES NET

W 1/2 LOT 123

E 1/2 LOT 123

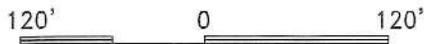

GRAPHIC SCALE



TWIN CITIES SURVEYING INC.
TEMPLETON, CALIFORNIA

JN 14050

PARCEL MAP COAL 14-0056

A LOT LINE ADJUSTMENT BETWEEN
LOTS 121 & 122 OF TRACT 4
IN THE COUNTY OF SAN LUIS OBISPO, STATE OF CALIFORNIA.

NEW CONFIGURATION
(POST-ADJUSTMENT)

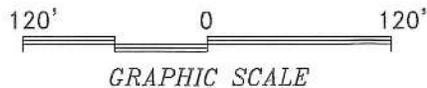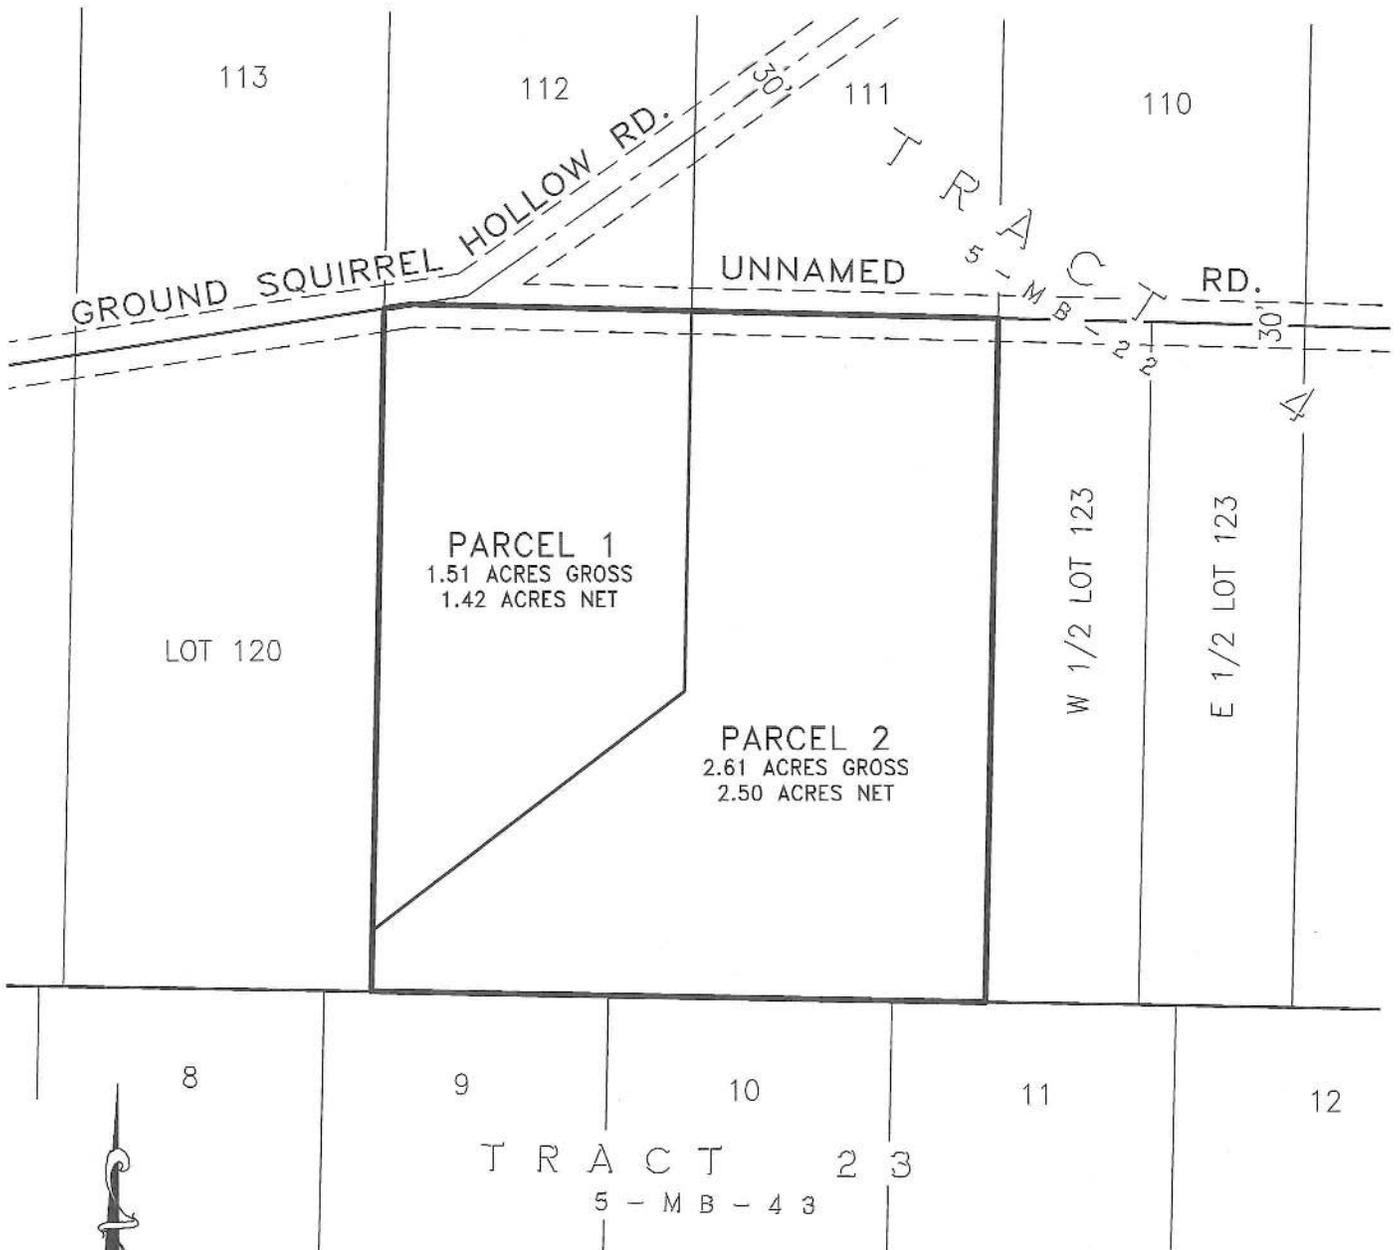

TWIN CITIES SURVEYING INC.
TEMPLETON, CALIFORNIA
JN 14050