


PROJECT
MUP and Parcel Map
Kendall Road DRC2014-00124 & SUB2015-00002



EXHIBIT
Vicinity Map

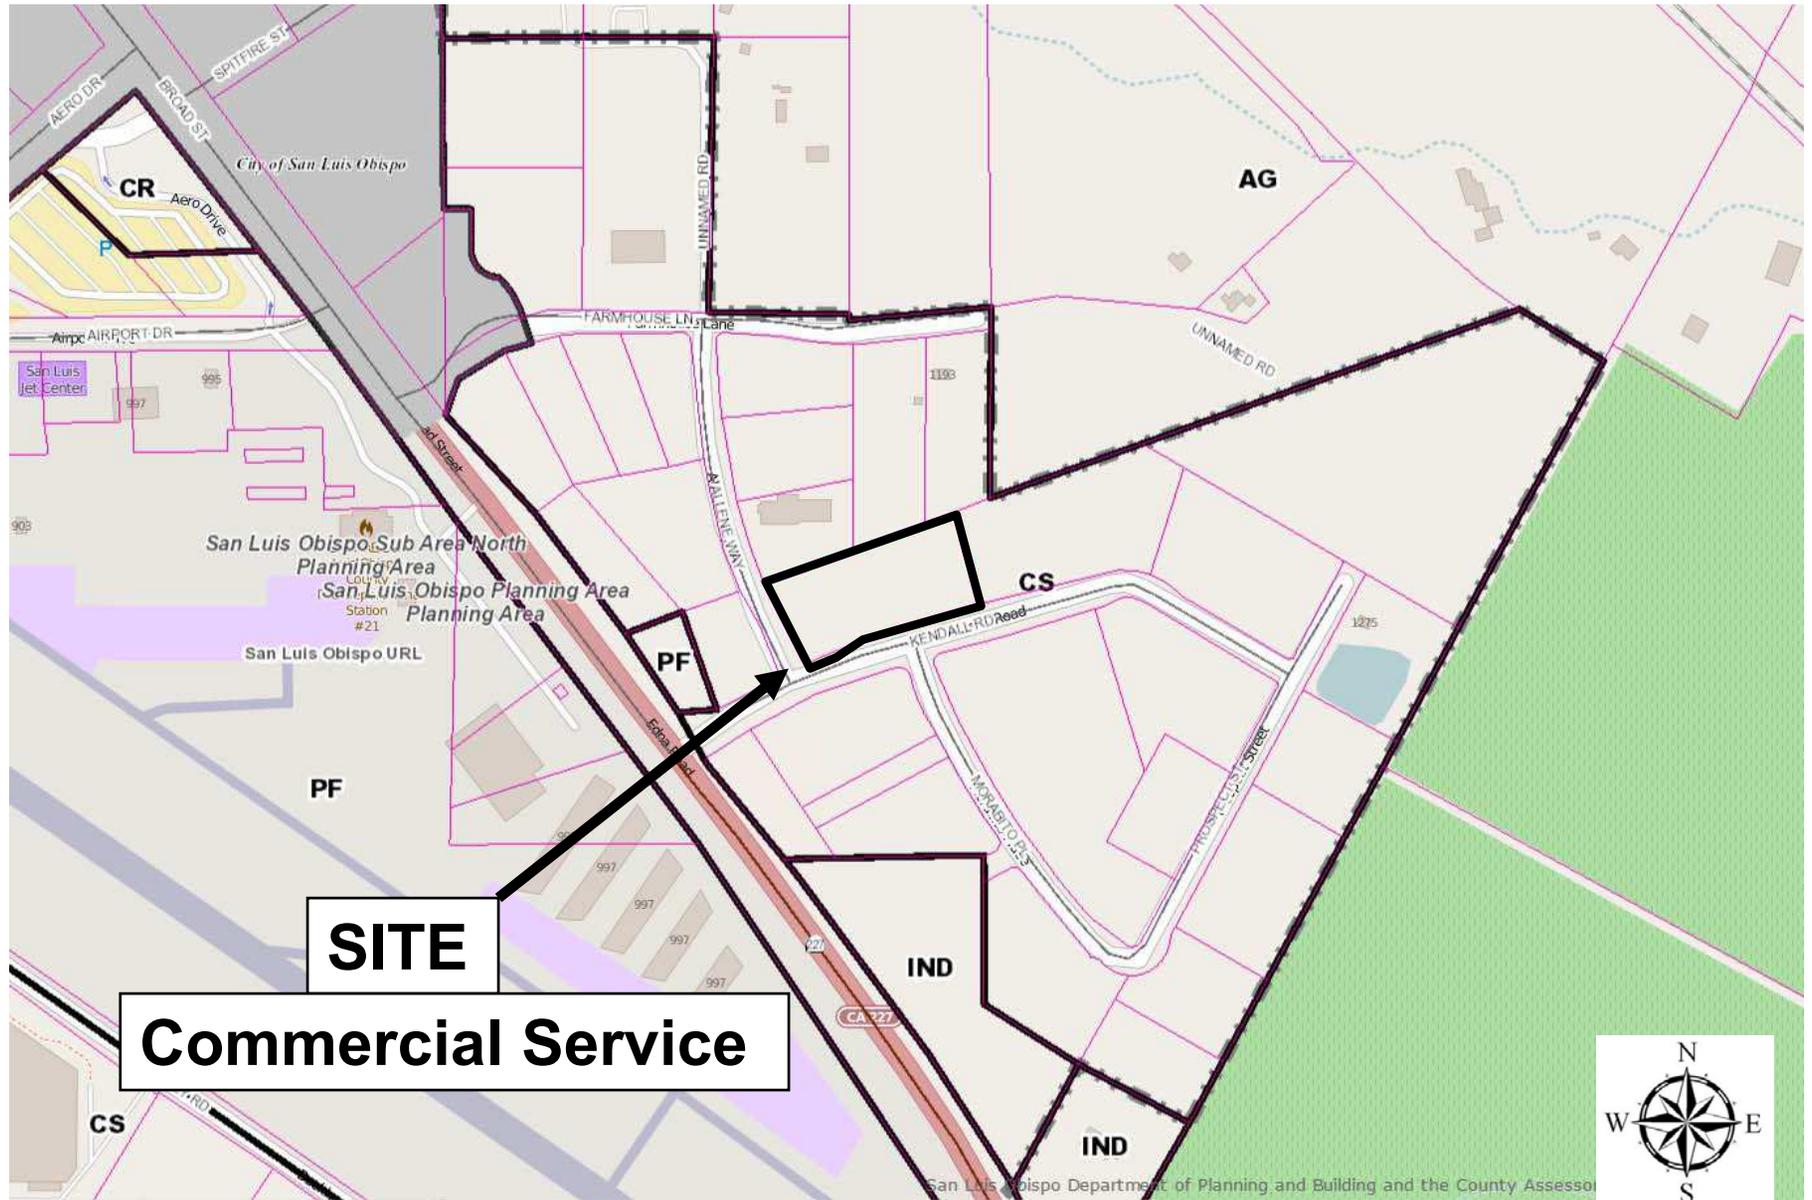

PROJECT
 MUP and Parcel Map
 Kendall Road DRC2014-00124 & SUB2015-00002



EXHIBIT
 Land Use Category Map




PROJECT
MUP and Parcel Map
Kendall Road DRC2014-00124 & SUB2015-00002



EXHIBIT
Aerial

TENTATIVE
PARCEL MAP No. C015-0053

BEING A DIVISION OF LOT 10 OF TRACT No. 2368 FILED IN BOOK 28 OF MAPS AT PAGE 58 IN THE OFFICE OF THE SAN LUIS OBISPO COUNTY RECORDER, SITUATE IN THE SOUTHEAST 1/4 OF THE SOUTHEAST 1/4 OF SECTION 12, TOWNSHIP 31 SOUTH, RANGE 12 EAST, M.D.B. & M., COUNTY OF SAN LUIS OBISPO, STATE OF CALIFORNIA.

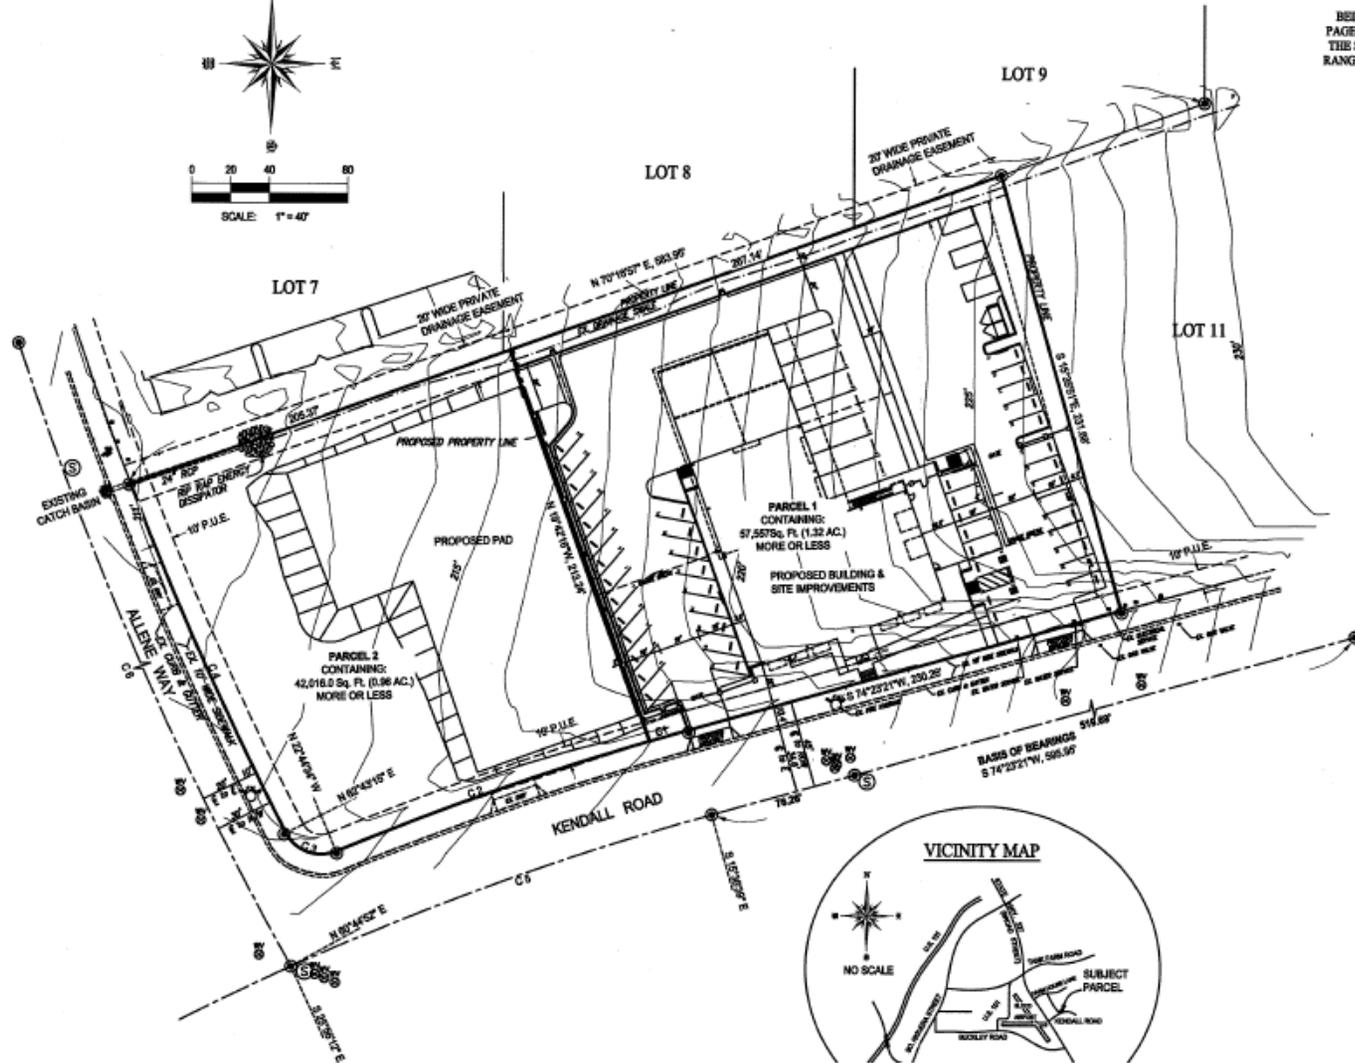

LEGEND

- ⊙ FD. MONUMENT PER TRACT No. 2368 AS RECORDED IN MAP BOOK 28, Pg. 58 O.R. SAN LUIS OBISPO COUNTY, CALIFORNIA
- () RECORD INFORMATION PER TRACT No. 2368
- O.R. OFFICIAL RECORDS OF SAN LUIS OBISPO COUNTY, CALIFORNIA
- P.U.E. PUBLIC UTILITIES EASEMENT
- ⊙ SANITARY SEWER MANHOLE
- STORM DRAIN DROP INLET
- WATER VALVE
- ⊕ FIRE HYDRANT
- ELECTRICAL SERVICE BOX
- ⊞ TELEPHONE SERVICE PEDESTAL

CURVE TABLE

CURVE	RADIUS	DELTA	LENGTH
1	1530.00	07°46'50"	20.91'
2	1530.00	07°20'00"	168.53'
3	20.00	83°27'40"	29.83'
4	1770.00	07°26'56"	196.13'
5	1485.00	08°48'30"	225.73'
6	1800.00	29°15'12"	917.56'

BASIS OF BEARINGS

THE MEASURED LINE BETWEEN FOUND CENTERLINE MONUMENTS ON KENDALL ROAD OF WHICH BEARS S 74°23'21" W AS SHOWN ON TRACT No. 2368, FILED IN MAP BOOK 28 AT PAGE 58 IN THE OFFICE OF THE SAN LUIS OBISPO RECORDER WAS USED AS THE BASIS OF BEARINGS SHOWN HEREON.

NOTES

THE DARKENED LINE REPRESENTS THE BOUNDARY OF THE LAND TO BE PARTITIONED. ALL DISTANCES SHOWN HEREON ARE IN U.S. FEET AND DECIMALS THEREOF.

DEWALT CORPORATION HAS NOT MADE AN EXTENSIVE INDEPENDENT SEARCH FOR OWNERSHIP TITLE EVIDENCE, ENCUMBRANCES, RESTRICTIVE COVENANTS OR ANY OTHER FACT THAT AN ACCURATE AND CURRENT TITLE REPORT MAY DISCLOSE. ALL SURFACE AND SUBSURFACE IMPROVEMENTS ON OR ADJACENT TO THE SITE ARE NOT NECESSARILY SHOWN HEREON. ENVIRONMENTAL CONDITIONS WERE NOT EXAMINED OR CONSIDERED AS A PART OF THIS SURVEY.

OWNER

MARK DEVRIES
2580 EL CAMINO REAL
ATASCADERO, CA. 93422

SURVEYOR


AARON G. BYRD
DEWALT CORPORATION
1935 22ND STREET
ATASCADERO, CA. 93422



PROJECT
MUP and Parcel Map
Kendall Road DRC2014-00124 & SUB2015-00002




EXHIBIT
Tentative Parcel Map

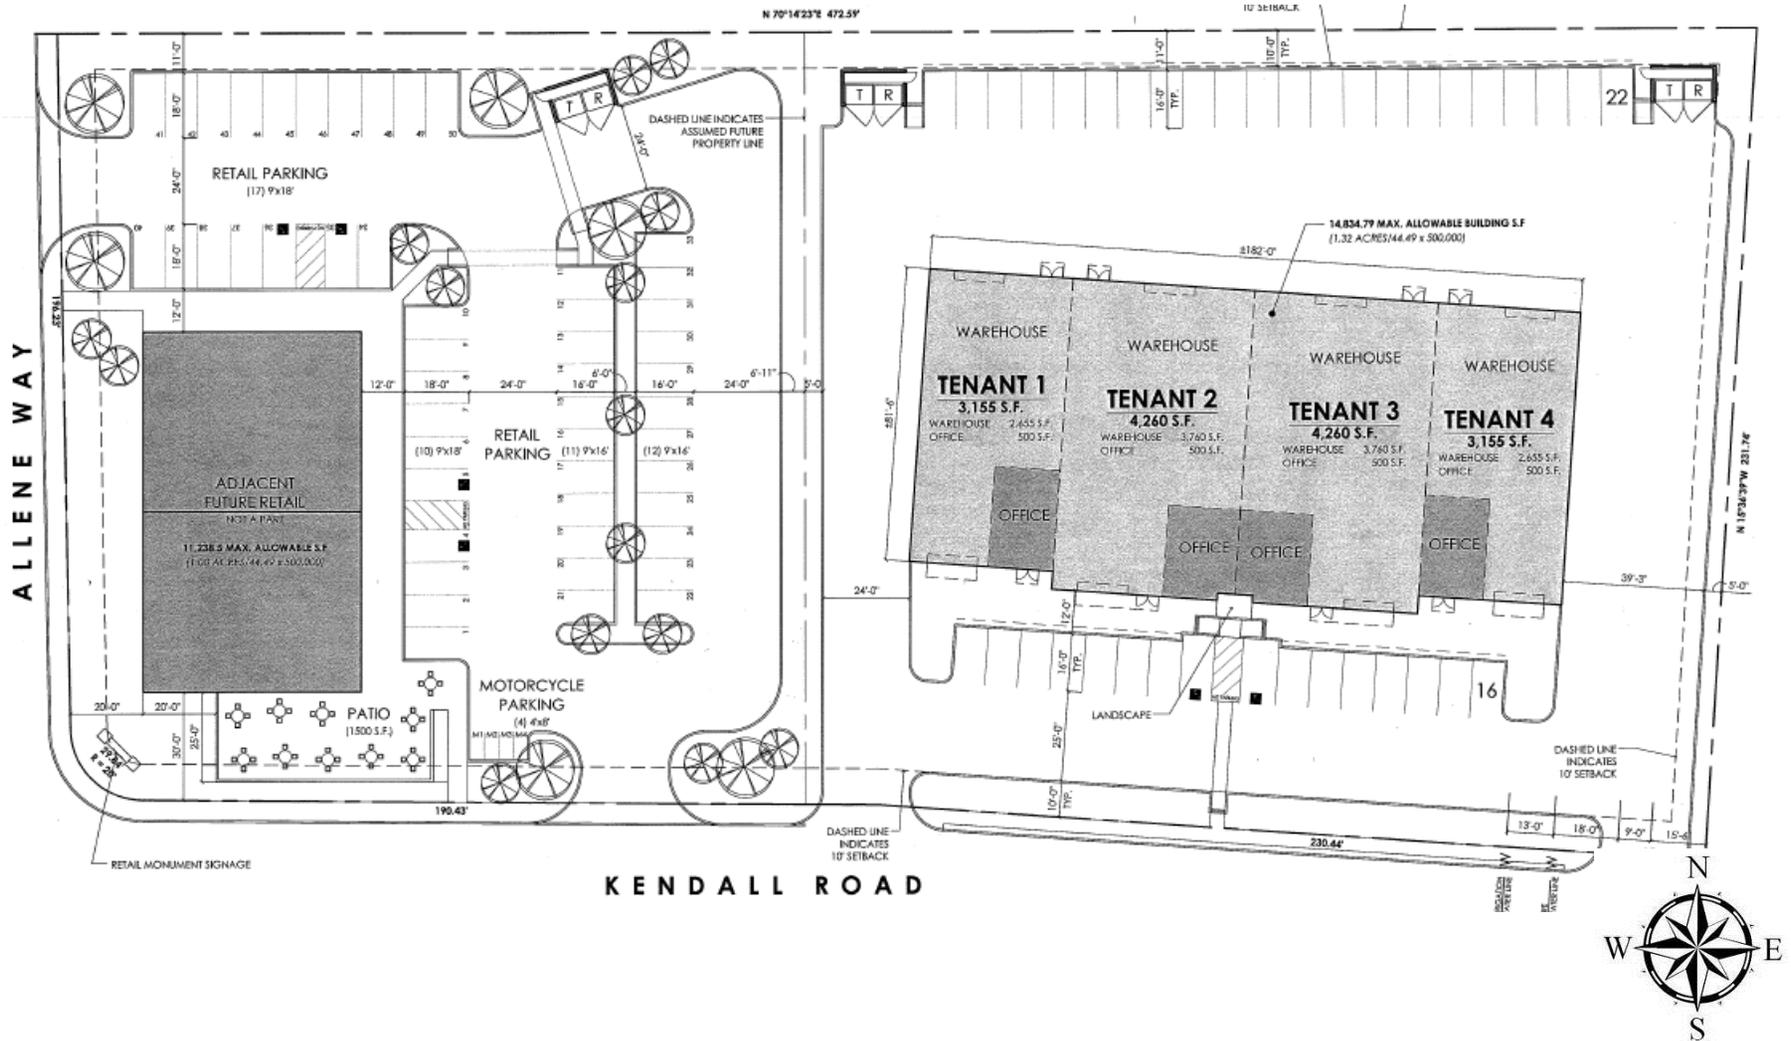


PROJECT
 MUP and Parcel Map
 Kendall Road DRC2014-00124 & SUB2015-00002



EXHIBIT
 Site Plan

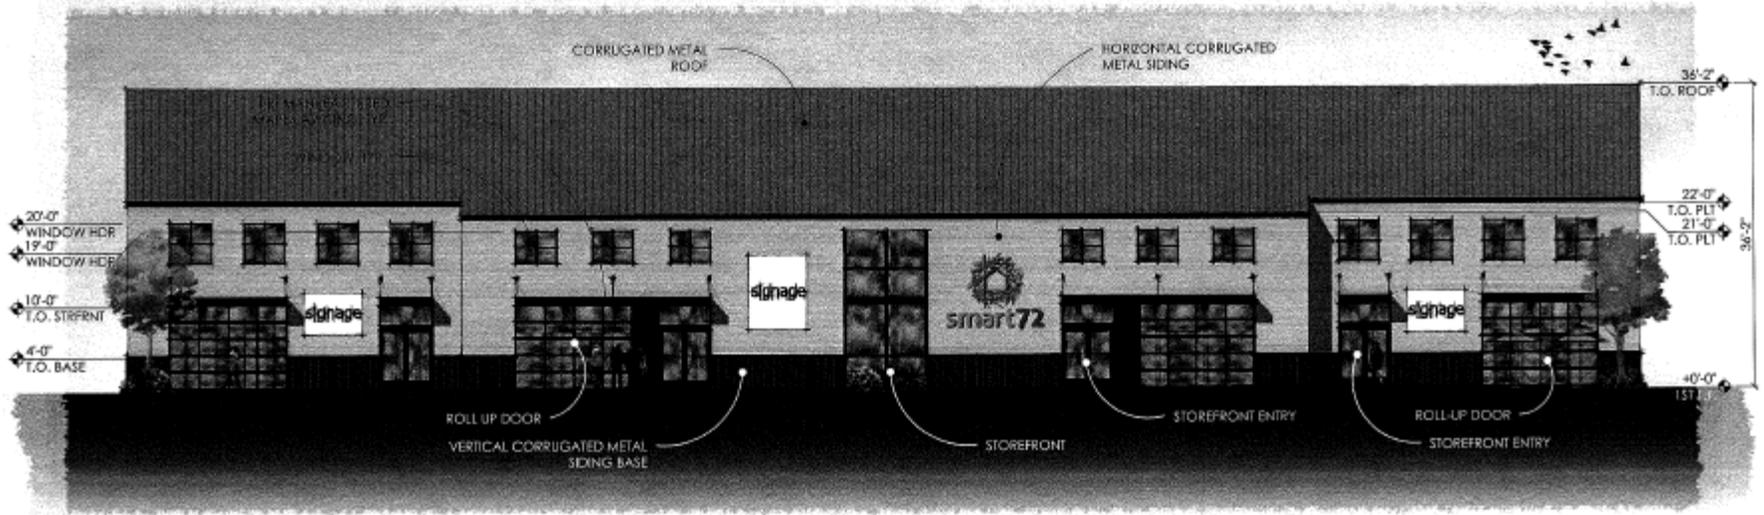

Front (South)

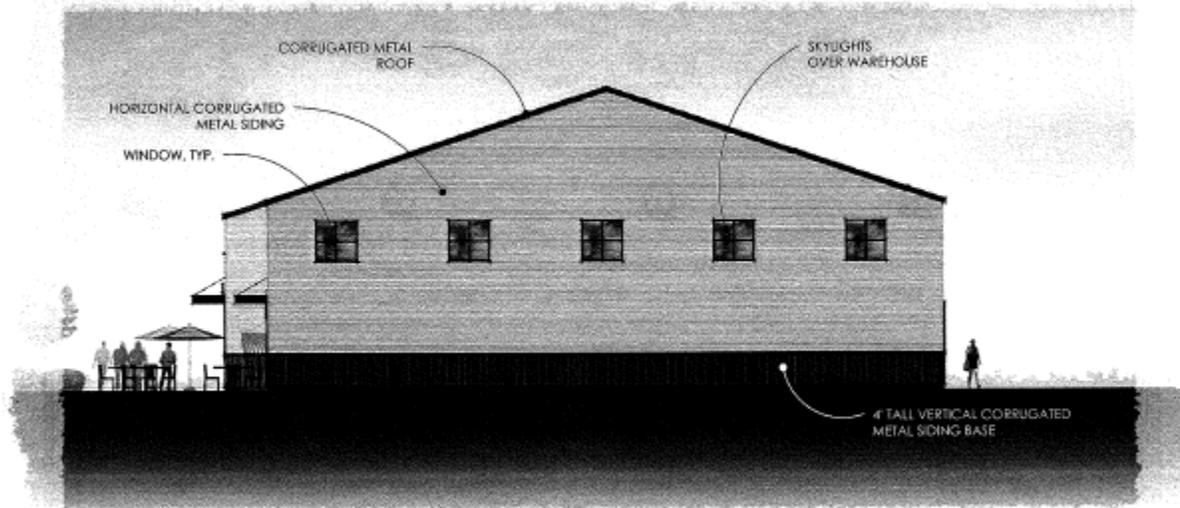

Side (East)

PROJECT

MUP and Parcel Map
Kendall Road DRC2014-00124 & SUB2015-00002



EXHIBIT

Exterior Elevations



PROJECT
MUP and Parcel Map
Kendall Road DRC2014-00124 & SUB2015-00002



EXHIBIT
Conceptual Perspective View