




PROJECT

Tract Map 2633 – SUB2003-00271
Midland Pacific Homes / MVE Investments LLC



EXHIBIT


Vicinity Map

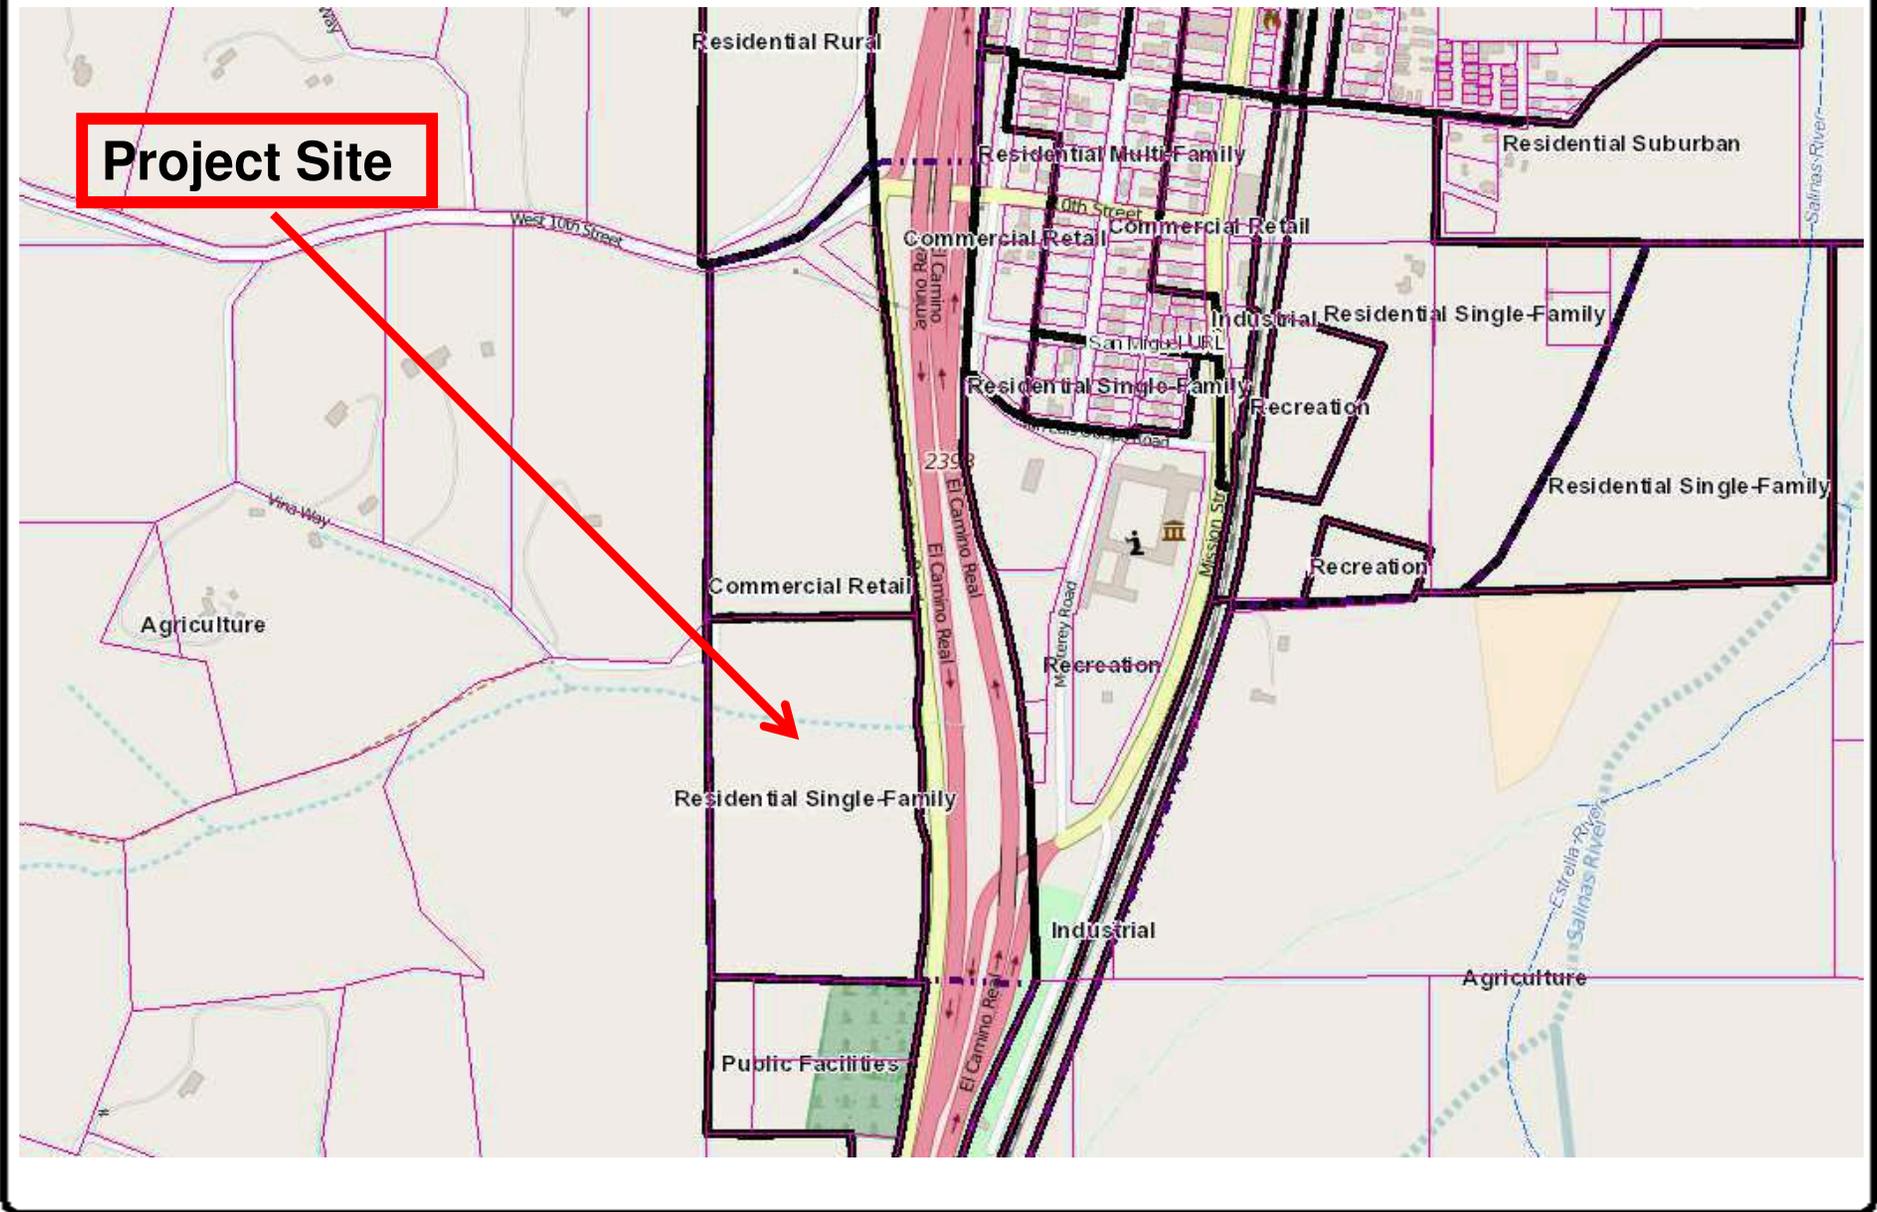

PROJECT
Tract Map 2633 – SUB2003-00271
Midland Pacific Homes / MVE Investments LLC



EXHIBIT
Land Use Category Map

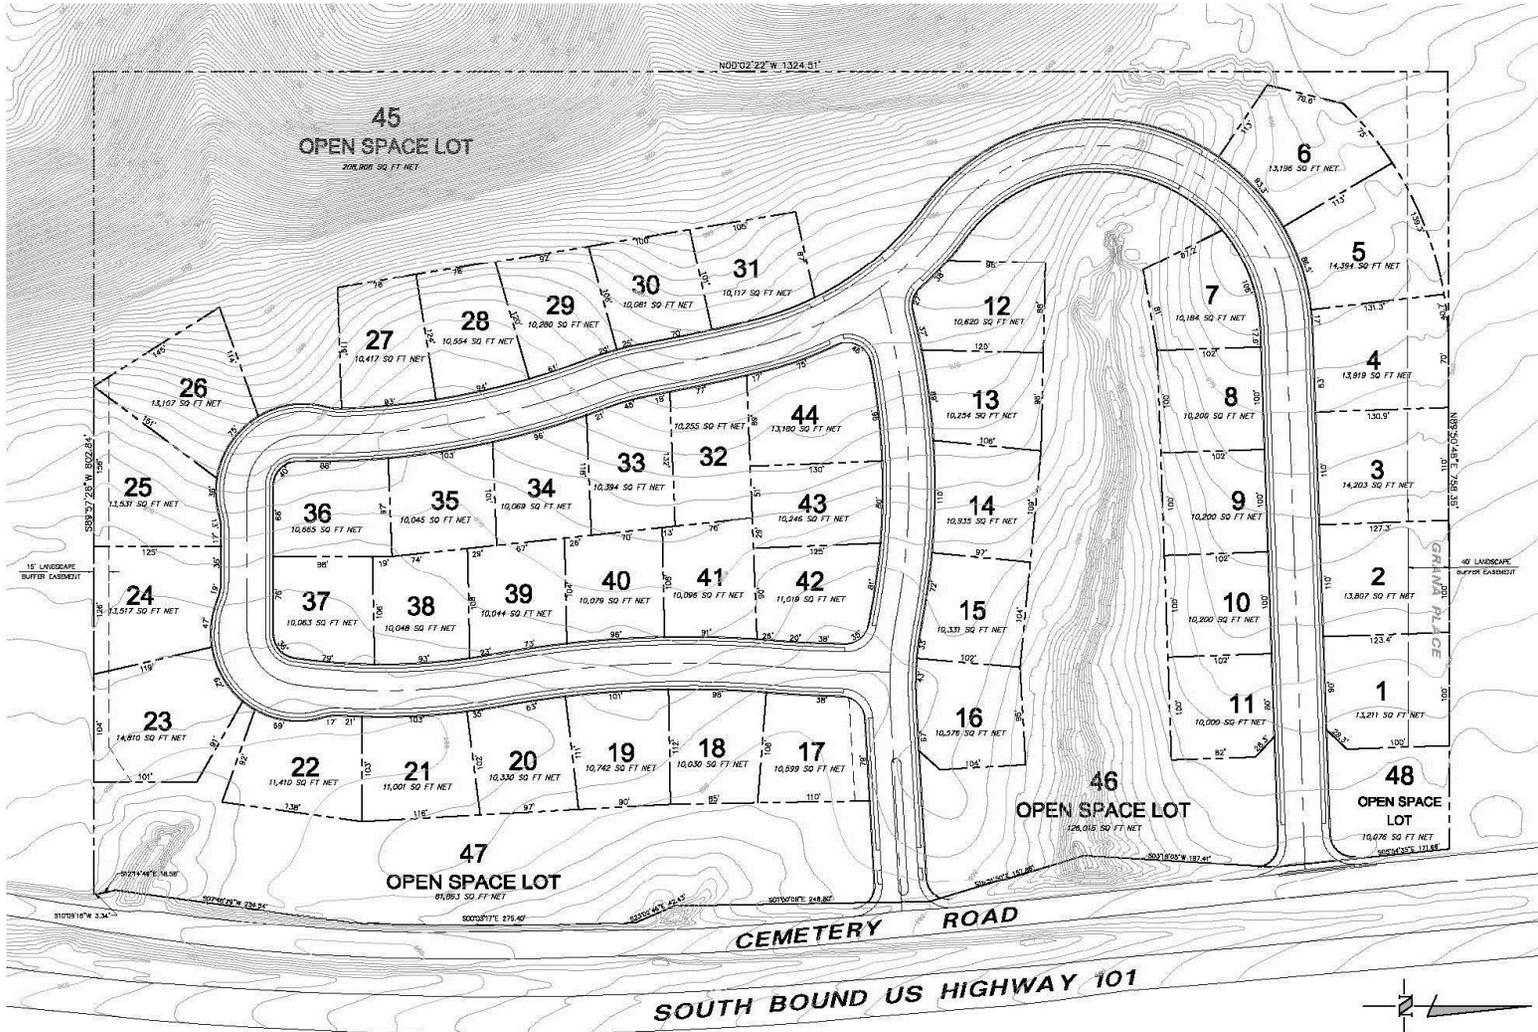

rrm design group
 creating environments people enjoy
2700 Santa Margarita Street, Suite 102 | San Luis Obispo, California 93401
 P: (805) 542-7991 | F: (805) 542-8802 | www.rrmdesign.com
 Equal Housing Opportunity - M/F/V/D/AA/Disability

1"=50'
Mission Vineyard Estates
 1403009
 January 13, 2006

PROJECT
 Tract Map 2633 – SUB2003-00271
 Midland Pacific Homes / MVE Investments LLC



EXHIBIT
 Tentative Tract Map