

Page 1 of 4


ATTACHMENT 1

**PROJECT**  
 Tract Map with Conditional Use Permit  
 Ellsworth SUB2004-00160 / Tract 2424



**EXHIBIT**  
 Vicinity Map

SAN LUIS OBISPO COUNTY DEPARTMENT OF BUILDING AND PLANNING

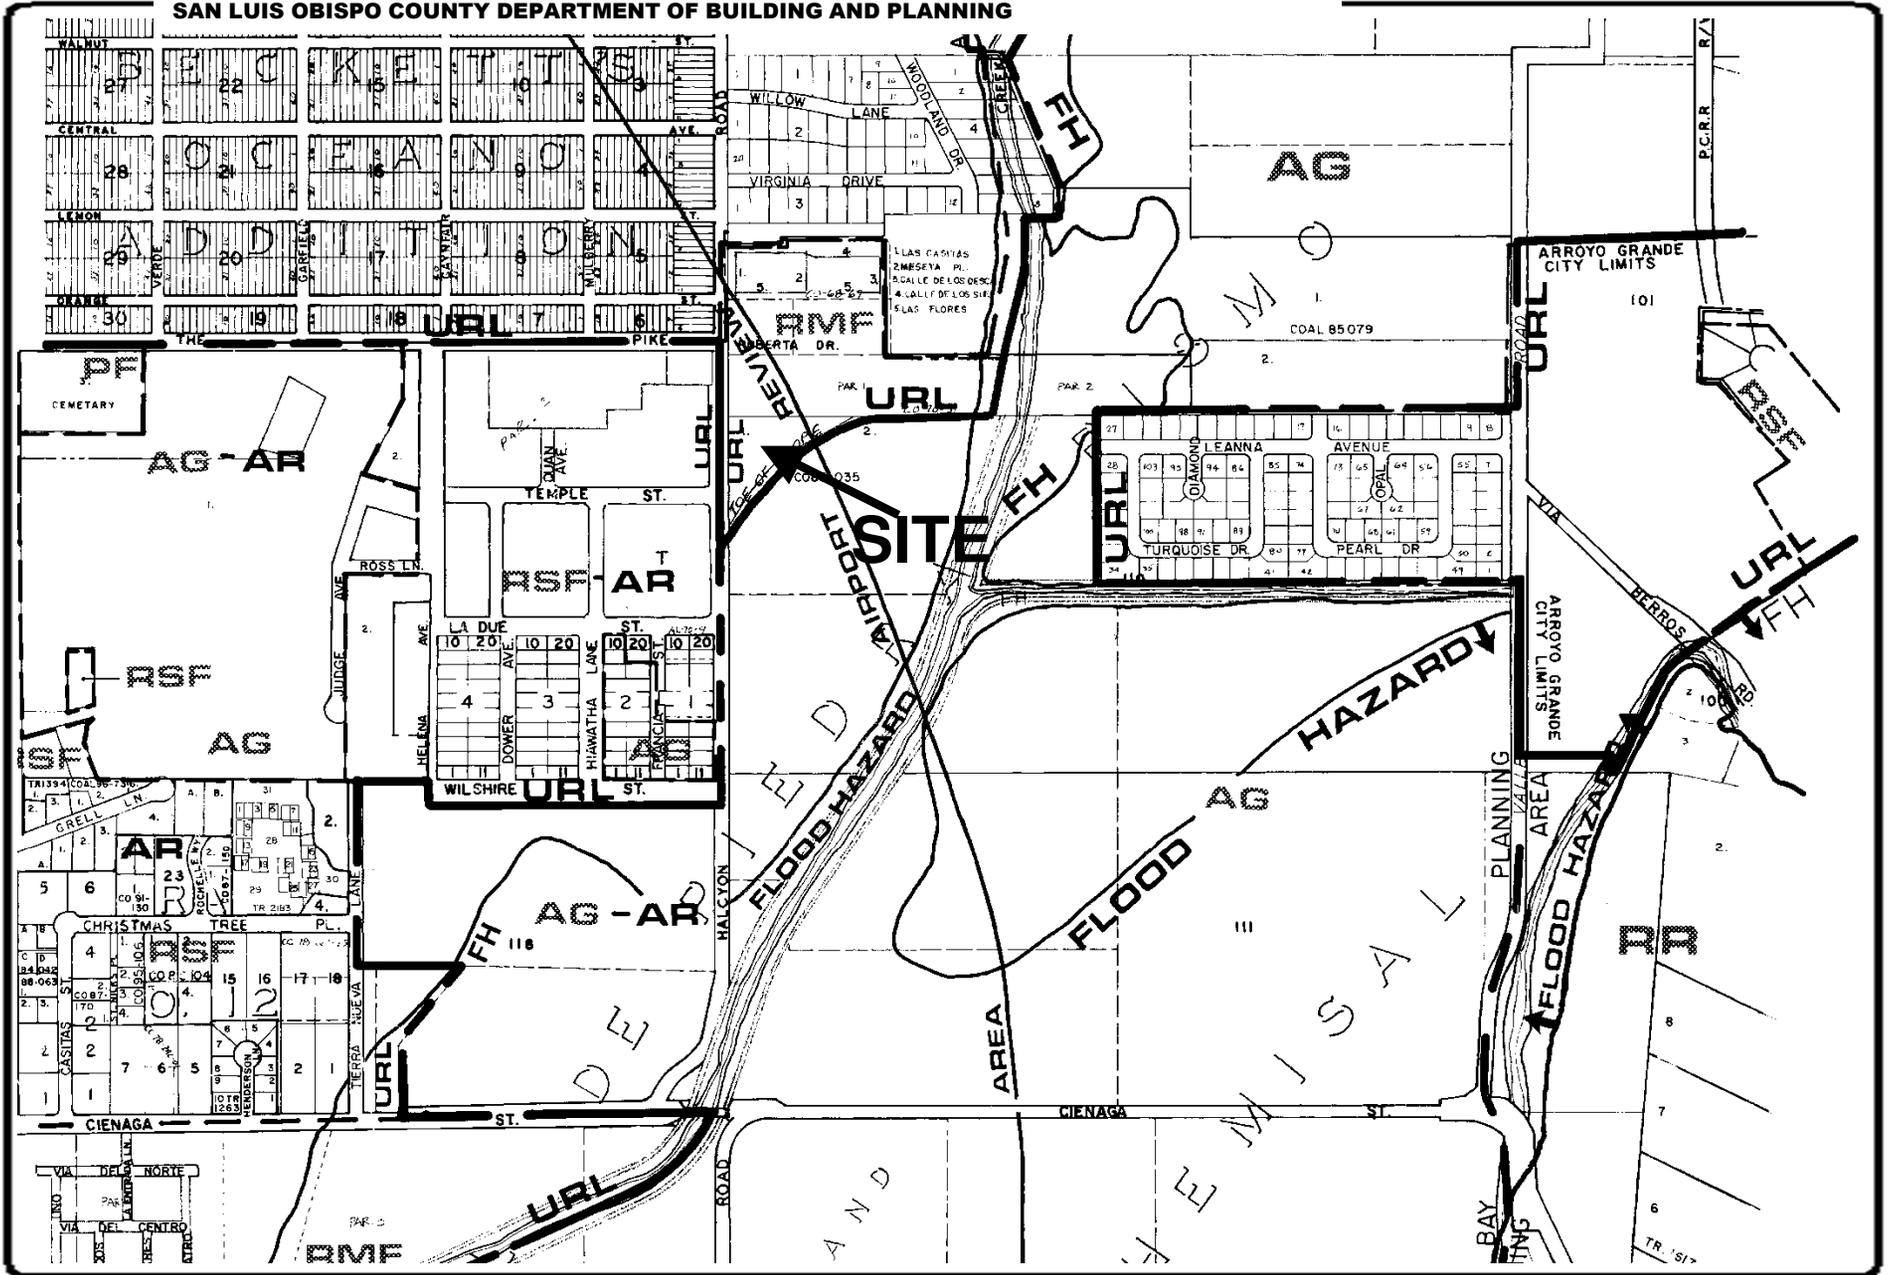

Page 2 of 4


ATTACHMENT 1

**PROJECT**  
 Tract Map with Conditional Use Permit  
 Ellsworth SUB2004-00160 / Tract 2424



**EXHIBIT**  
 Land Use Category Map

SAN LUIS OBISPO COUNTY DEPARTMENT OF BUILDING AND PLANNING

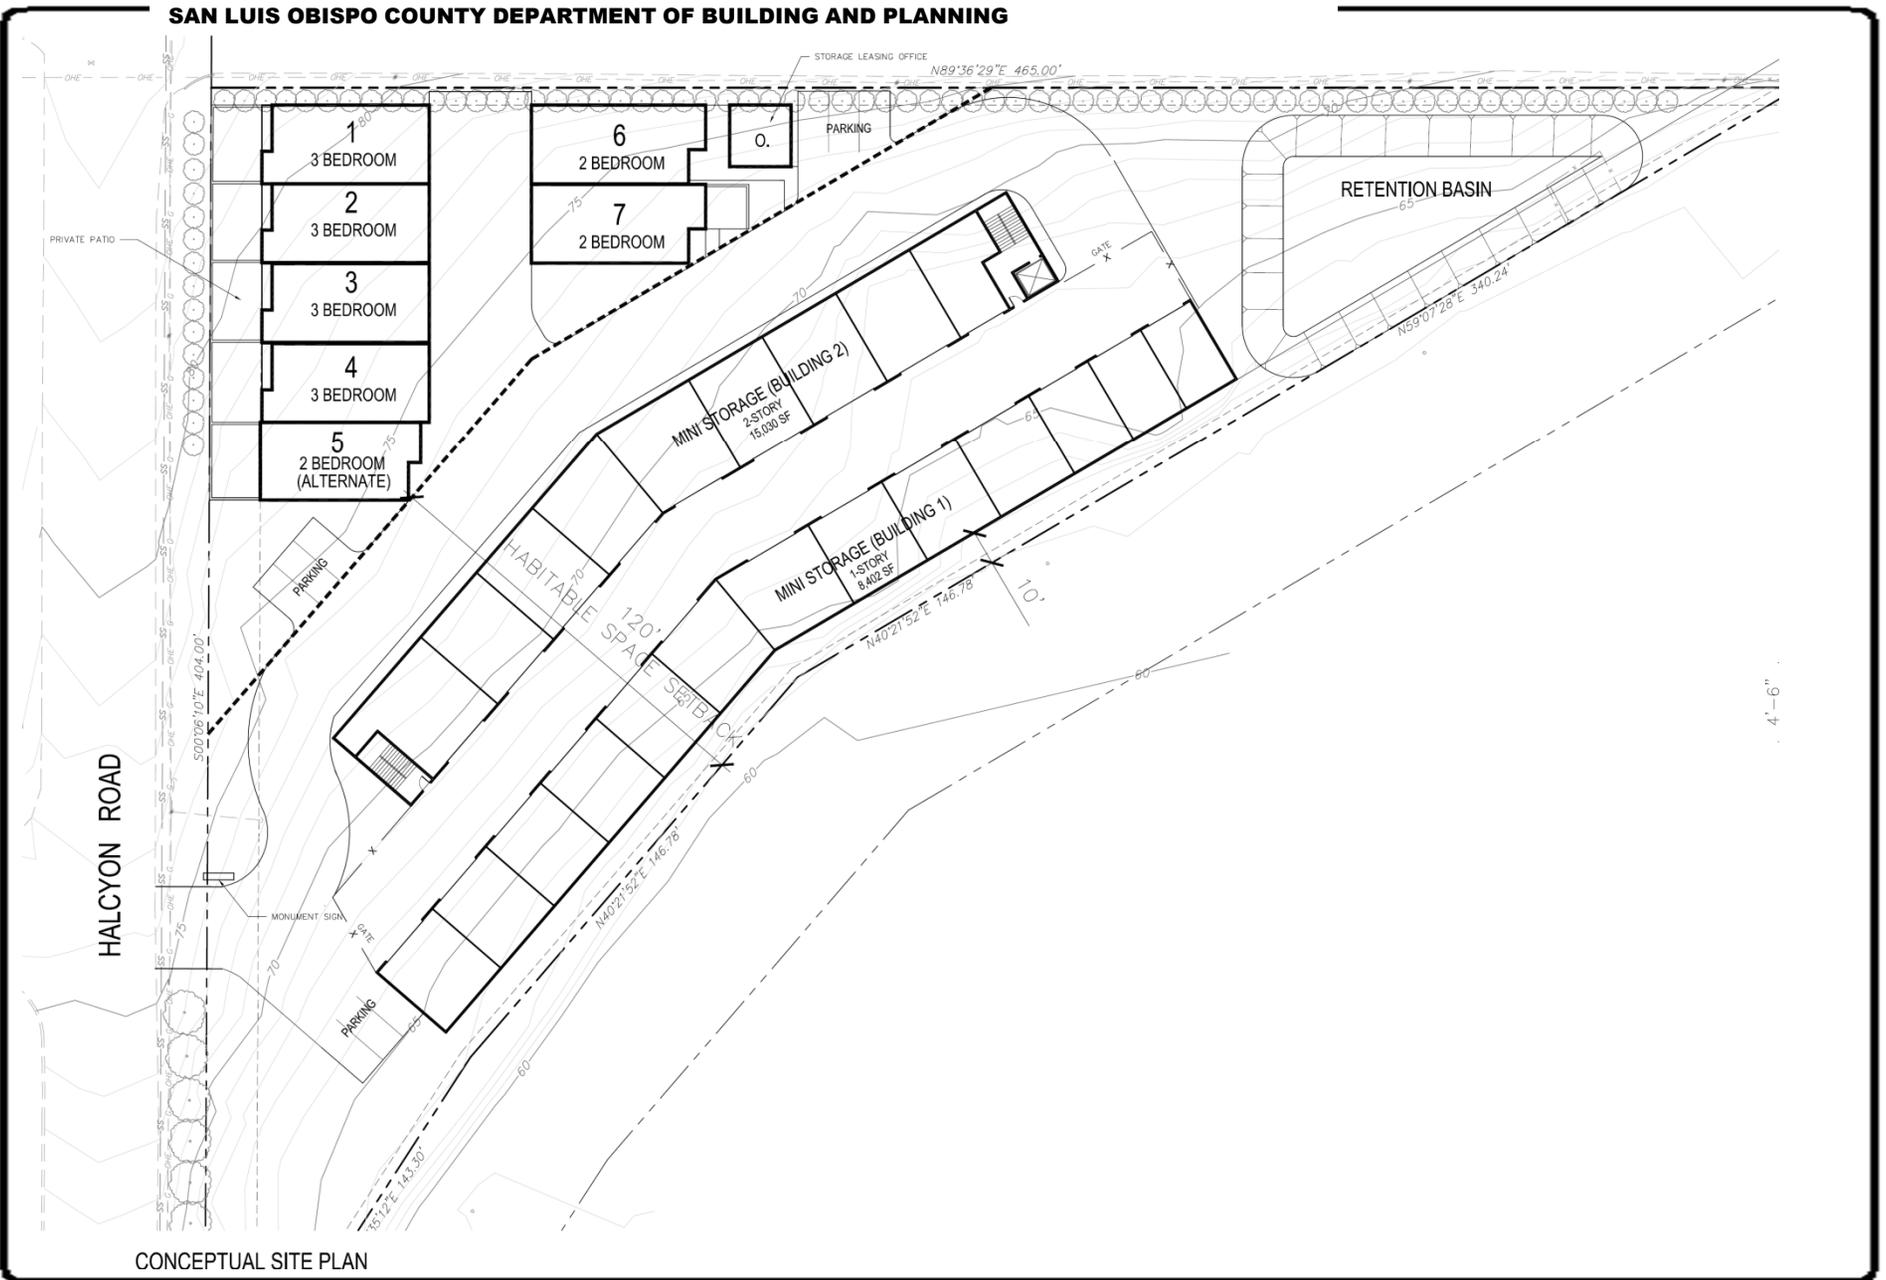


CONCEPTUAL SITE PLAN

**PROJECT**  
Tract Map with Conditional Use Permit  
Ellsworth SUB2004-00160 / Tract 2424



**EXHIBIT**  
Site Plan

\\B\4012 Halcyon Road - Tract Map 2424 (Survey)\Product\18\4012-Combo-Plan.dwg, Working Topographic Map, Aug 22, 2008 8:51am.

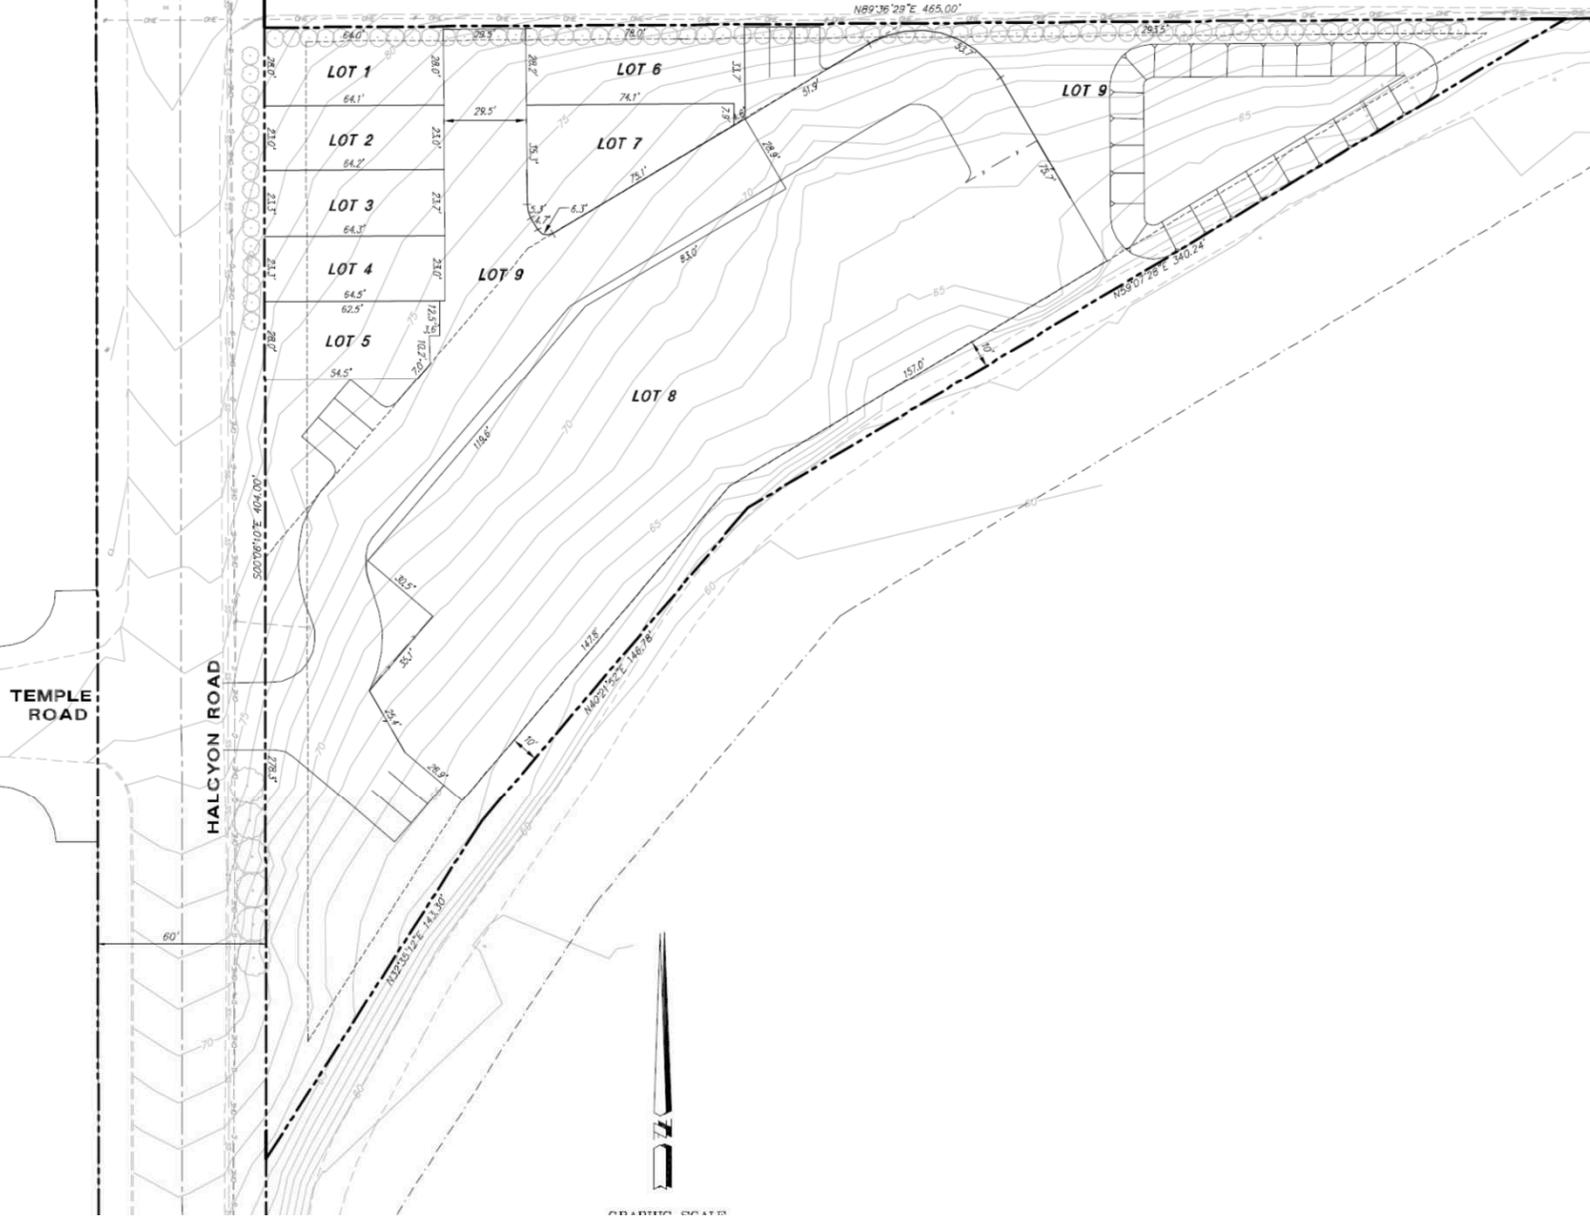

**PROJECT**  
 Tract Map with Conditional Use Permit  
 Ellsworth SUB2004-00160 / Tract 2424



**EXHIBIT**  
 Subdivision Map